


PLAN

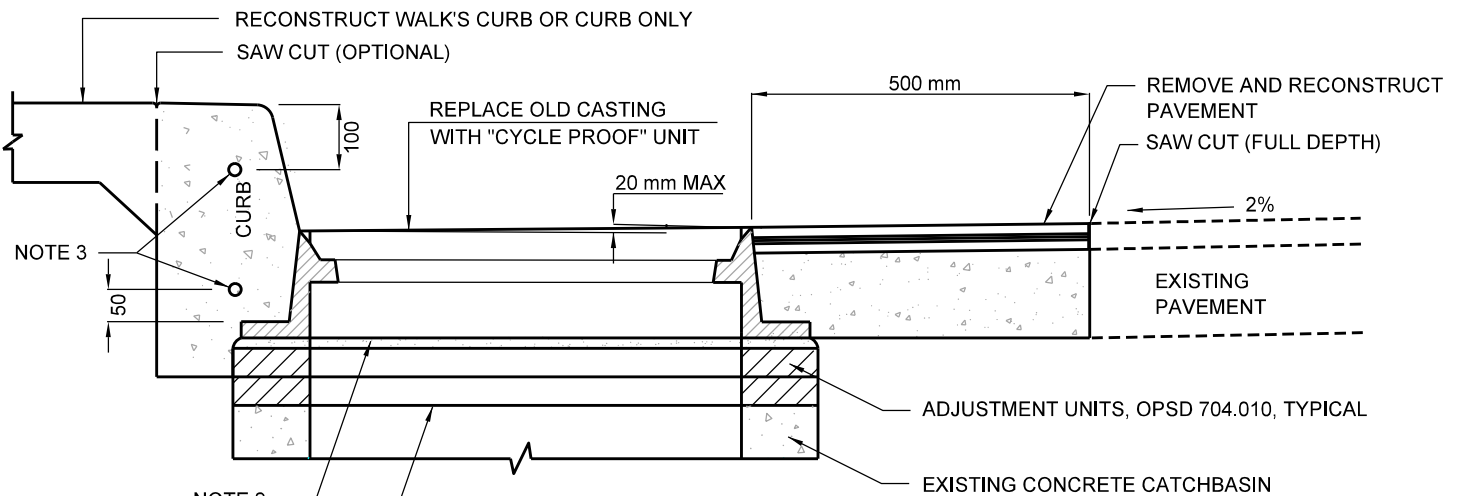

SECTION A-A

NOTES:

1. FIRST ADJUSTMENT UNIT TO BE SET IN FULL MORTAR BED.
2. FRAME TO BE SET IN FULL MORTAR BED.
3. 2-15 M REINFORCING BARS, 2 METRE LONG.

All dimensions are in millimetres unless otherwise shown.



ENGINEERING & CONSTRUCTION SERVICES STANDARD DRAWING

INSTALLATION OF NEW CATCH BASIN CASTING

REV 2

SEP 2019

T-610.020-1

NTS

SHEET 1