

- ①

soil cells as approved by the City of Toronto*
- ②

backfil with granular 'A' or as specified
- ③

geogrid as specified by soil cell manufacturer
- ④


75mm PVC drain pipe detail in progress*
- ⑤

tree planting soil as specified detail in progress*
- ⑥

concrete footing detail in progress*
- ⑦

curb as specified detail in progress*

*soil cells as approved by the City of Toronto - see section 32 88 88 Tree Planting Solutions in Hard Surfaces Blvd

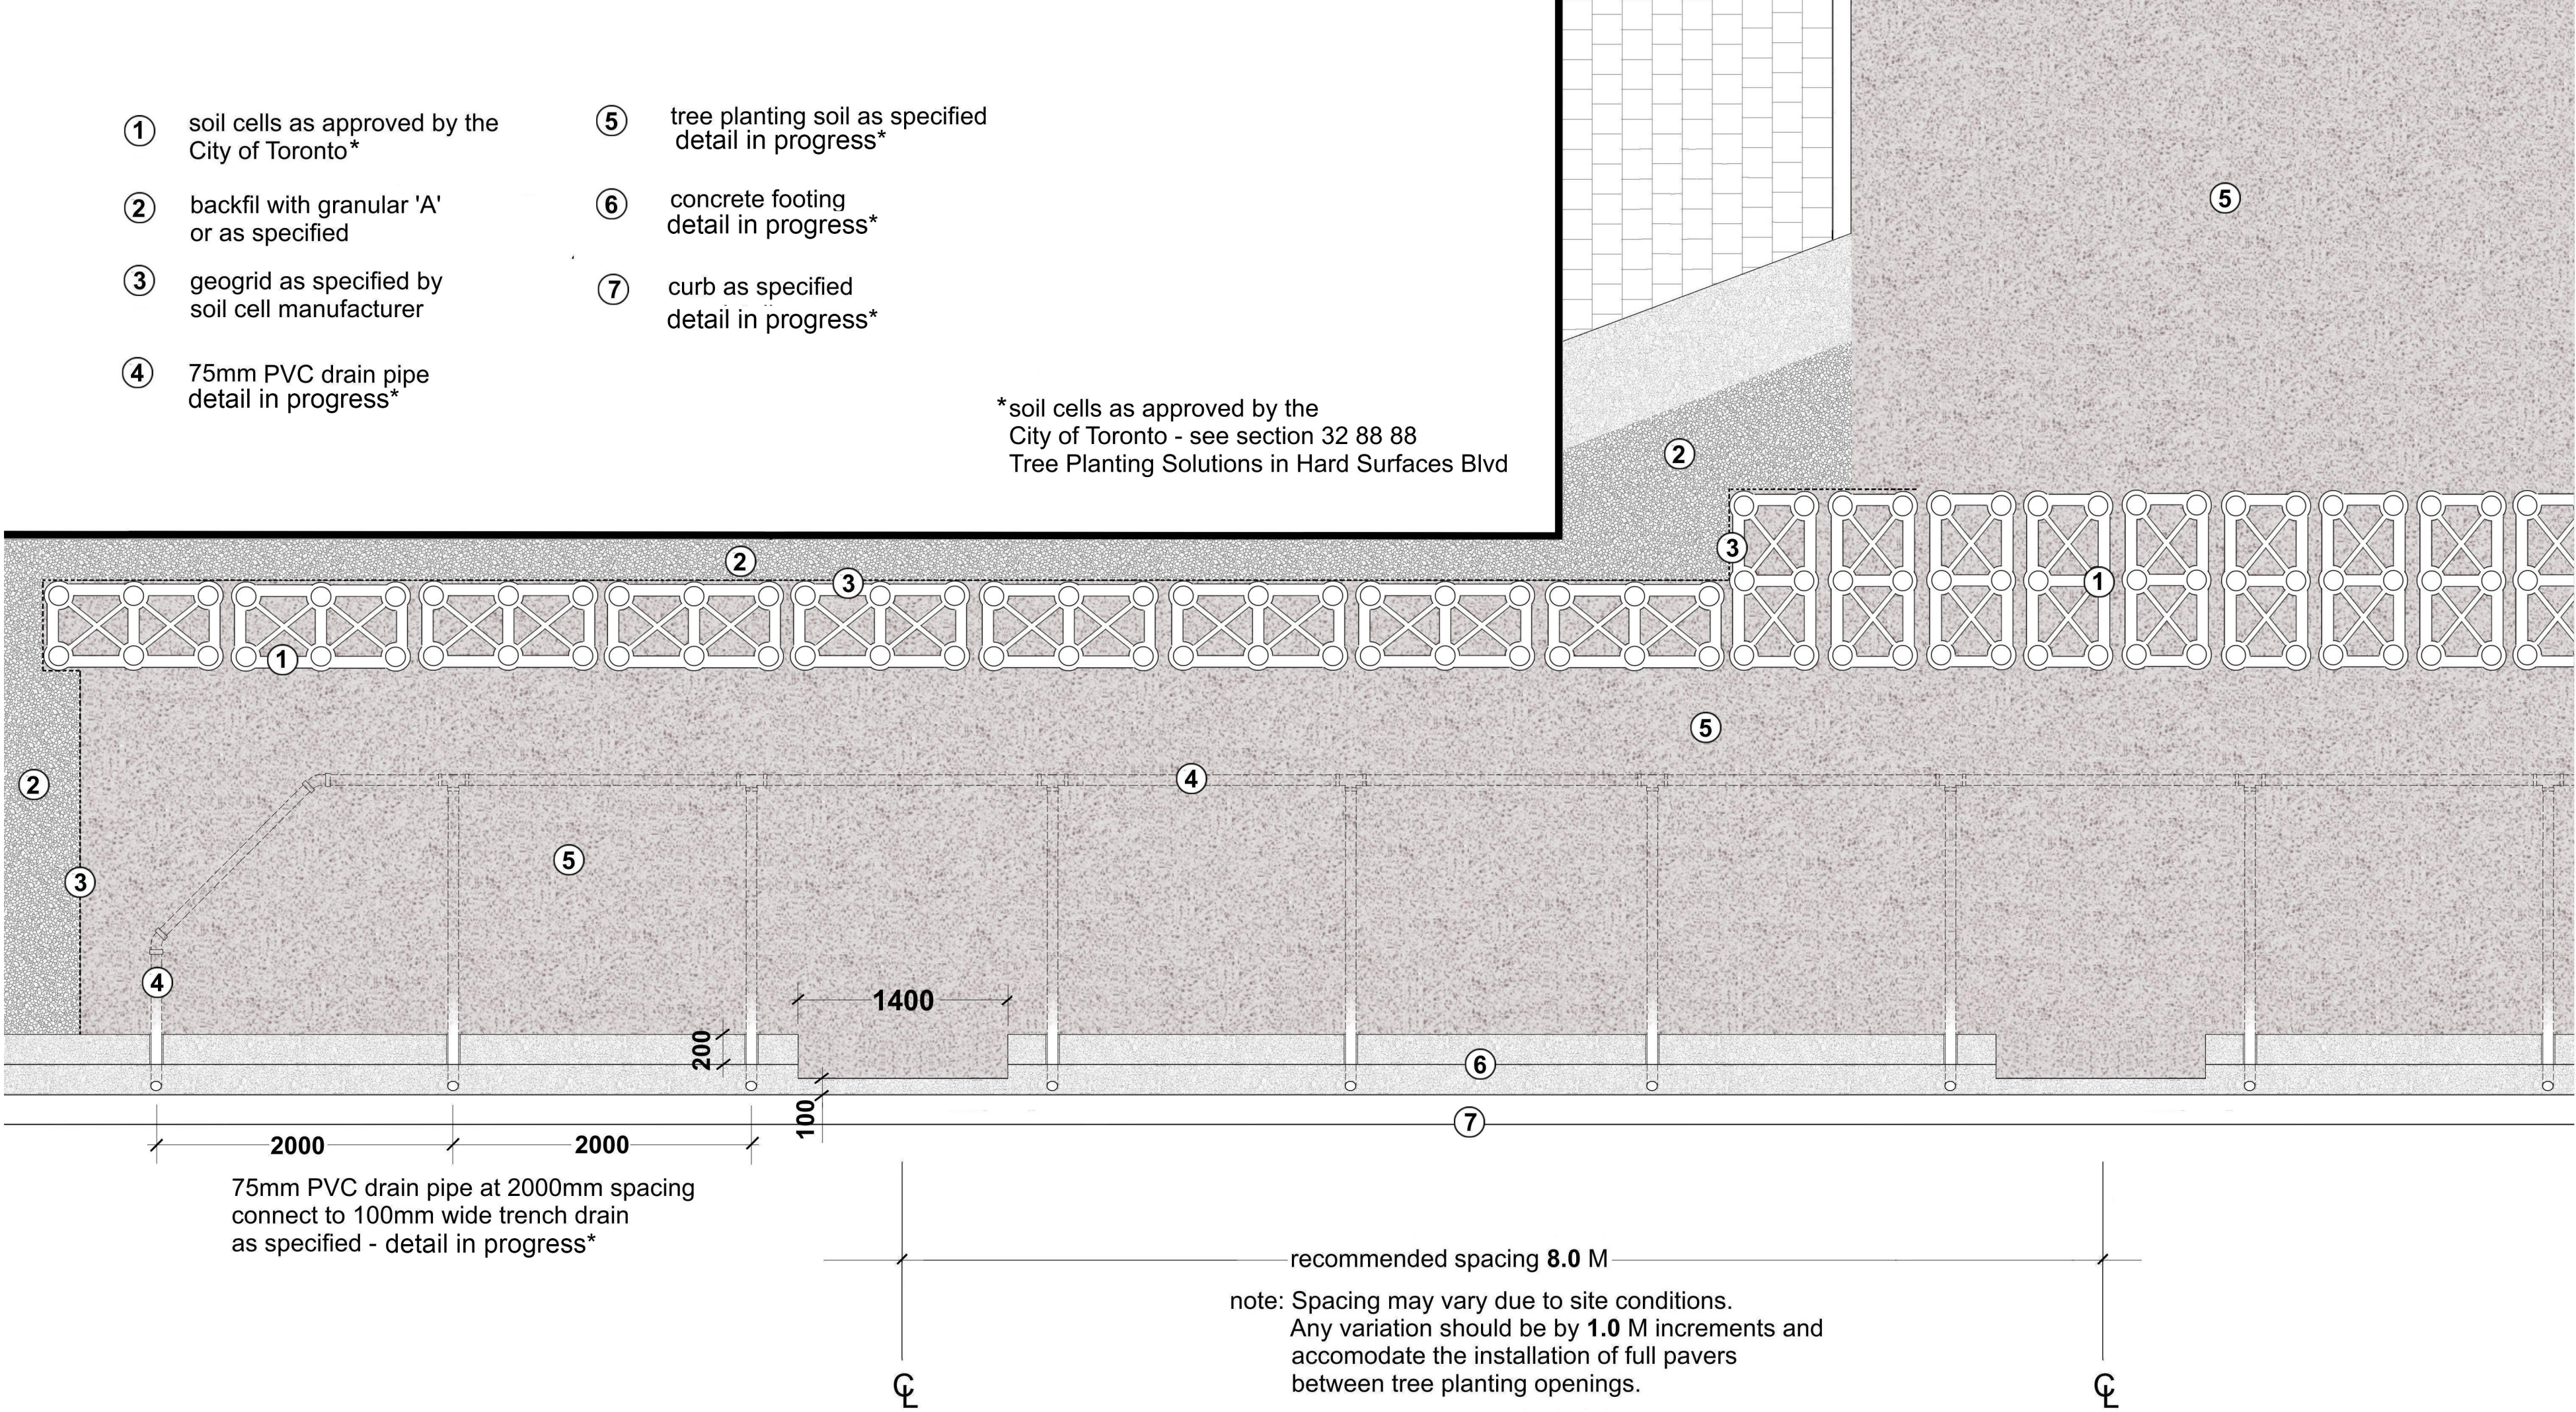

*Contact project manager for details

Tree Planting Details	Soil Cell Layout		Date: June 2019	 T - PCP 6.0 - 4a
			Revised:	
			Dwg. by: PS	
T - PCP series				