
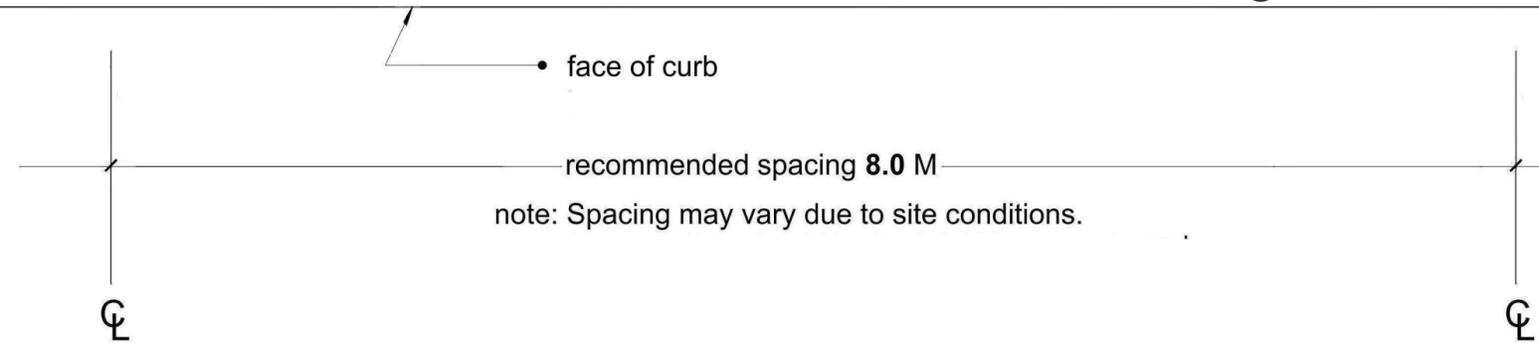
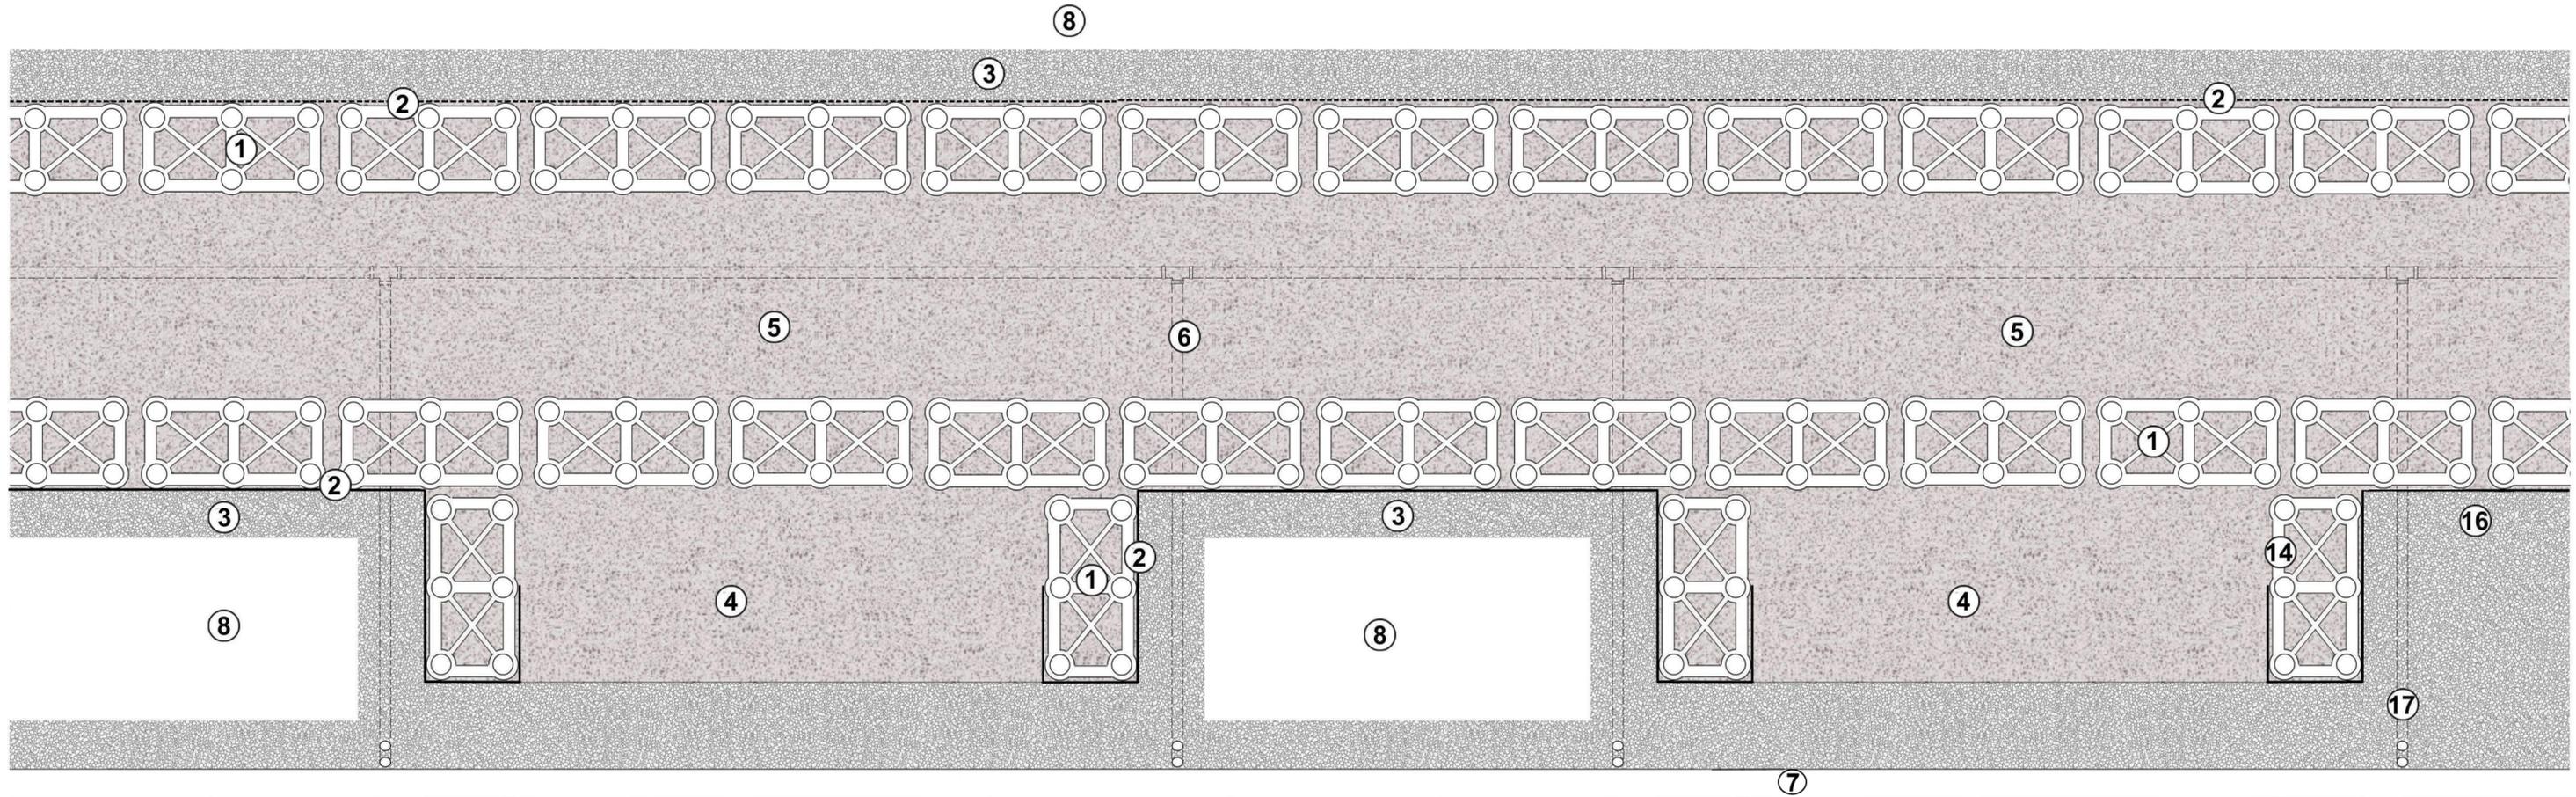


- ① soil cells as approved by the City of Toronto
- ② geogrid as specified by soil cell manufacturer
- ③ granular 'A' backfill
- ④ planting area

- ⑤ soil as specified detail in progress*
- ⑥ 75mm PVC drain pipe detail in progress*
- ⑦ curb as specified
- ⑧ undisturbed soil

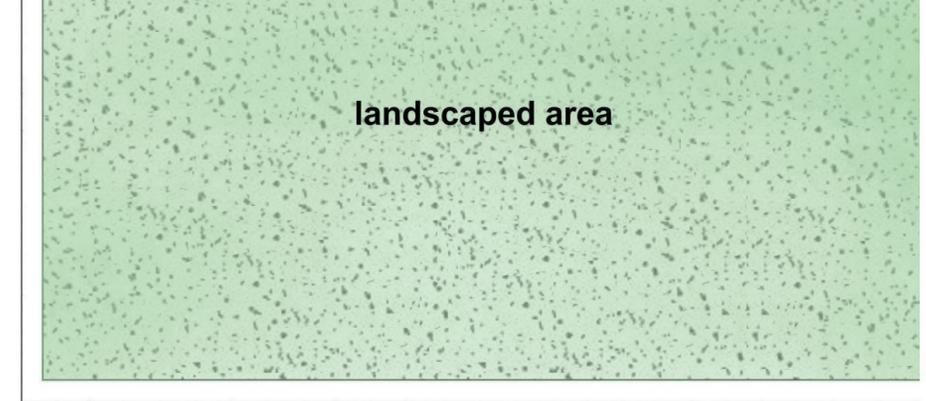

*Contact project manager for details

Tree Planting Details
T - PCP series

soil cell layout

Date: June 2019
Revised:
Dwg. by: PS

T - PCP 3.0 - 4a