

- ① unit pavers as specified

② 100mm trench drain detail in progress*

③ tree planting area details as specified

④ tree as specified

⑤ 30mm HPB bedding

⑥ geotextile as specified

⑦ precast concrete panel detail in progress*

⑧ 200 x 200mm unit paver

⑨ fill gap with HPB

⑩ poured concrete slab

⑪ 100mm concrete leveling bed

⑫ polyethelene sheet


⑬ geotextile as specified

⑭ soil cells as approved by the City of Toronto

⑮ concrete footing

⑯ tree planting soil as specified

⑰ 75mm PVC drain pipe detail in progress*

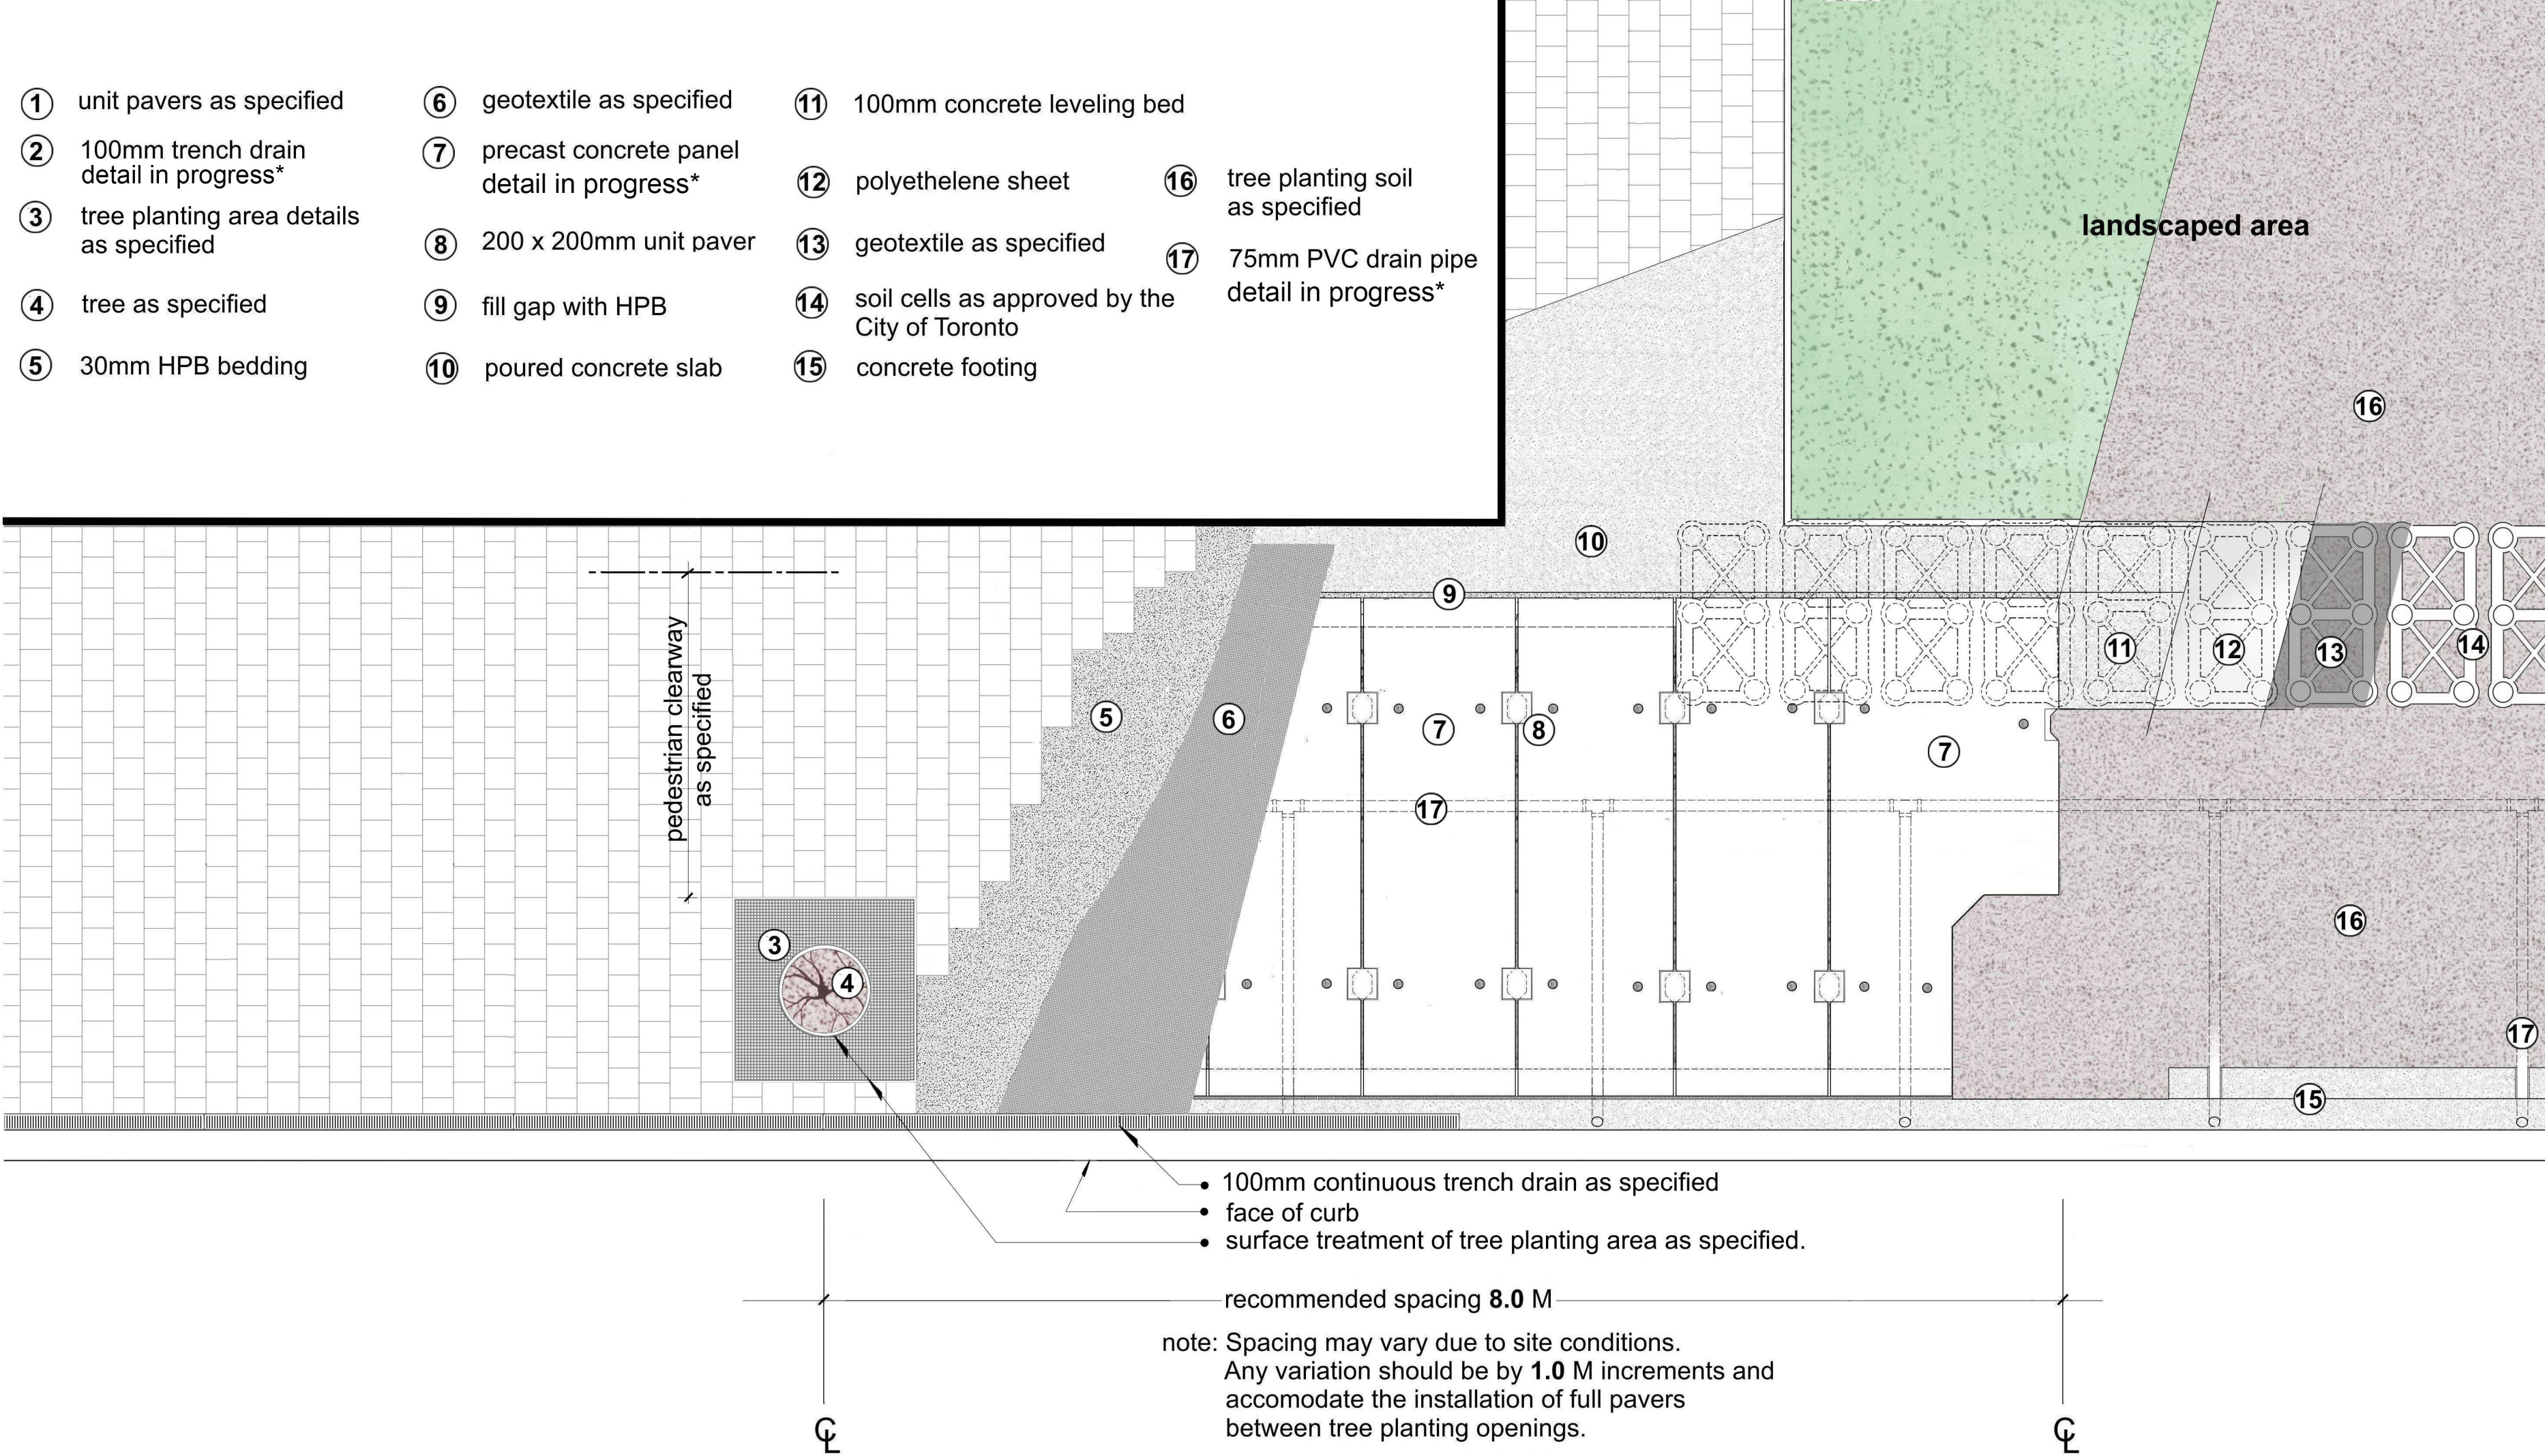

*Contact project manager for details