
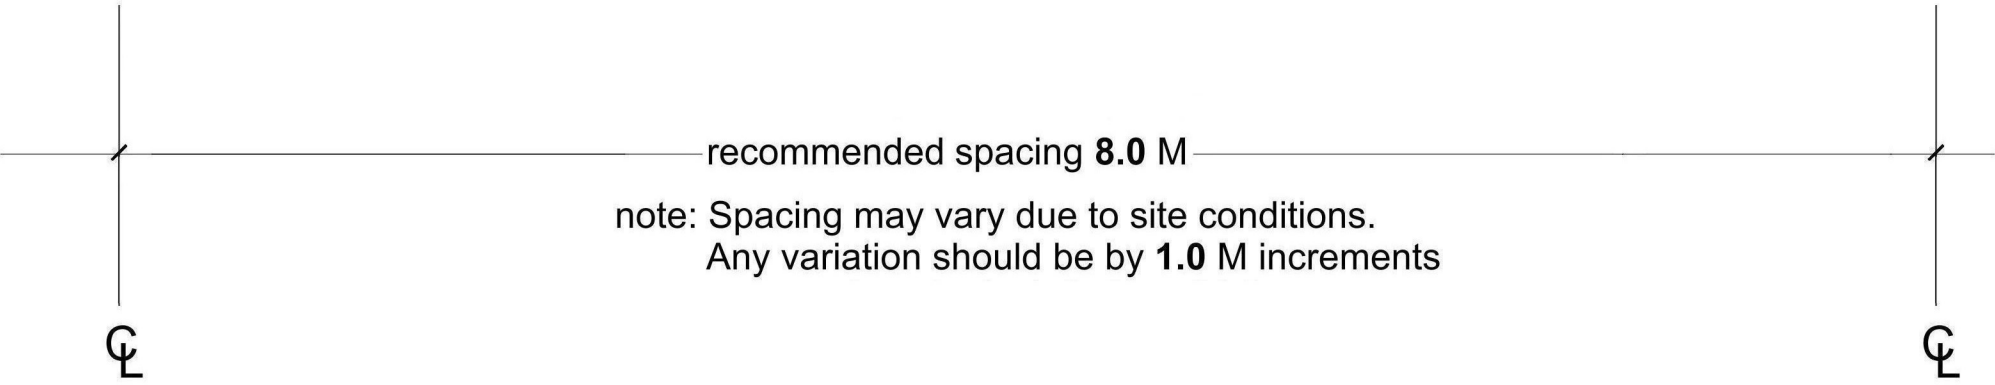


- 1 soil cells as approved by the City of Toronto
- 2 geogrid as specified by soil cell manufacturer
- 3 granular 'A' backfill
- 4 soil as specified
- 5 line of 1200 x 1200 tree planting area above

note: dimensions assume 1200 x 600 soilcell units.  
check soil cell manufacturer for maximum and minimum dimensions between units.

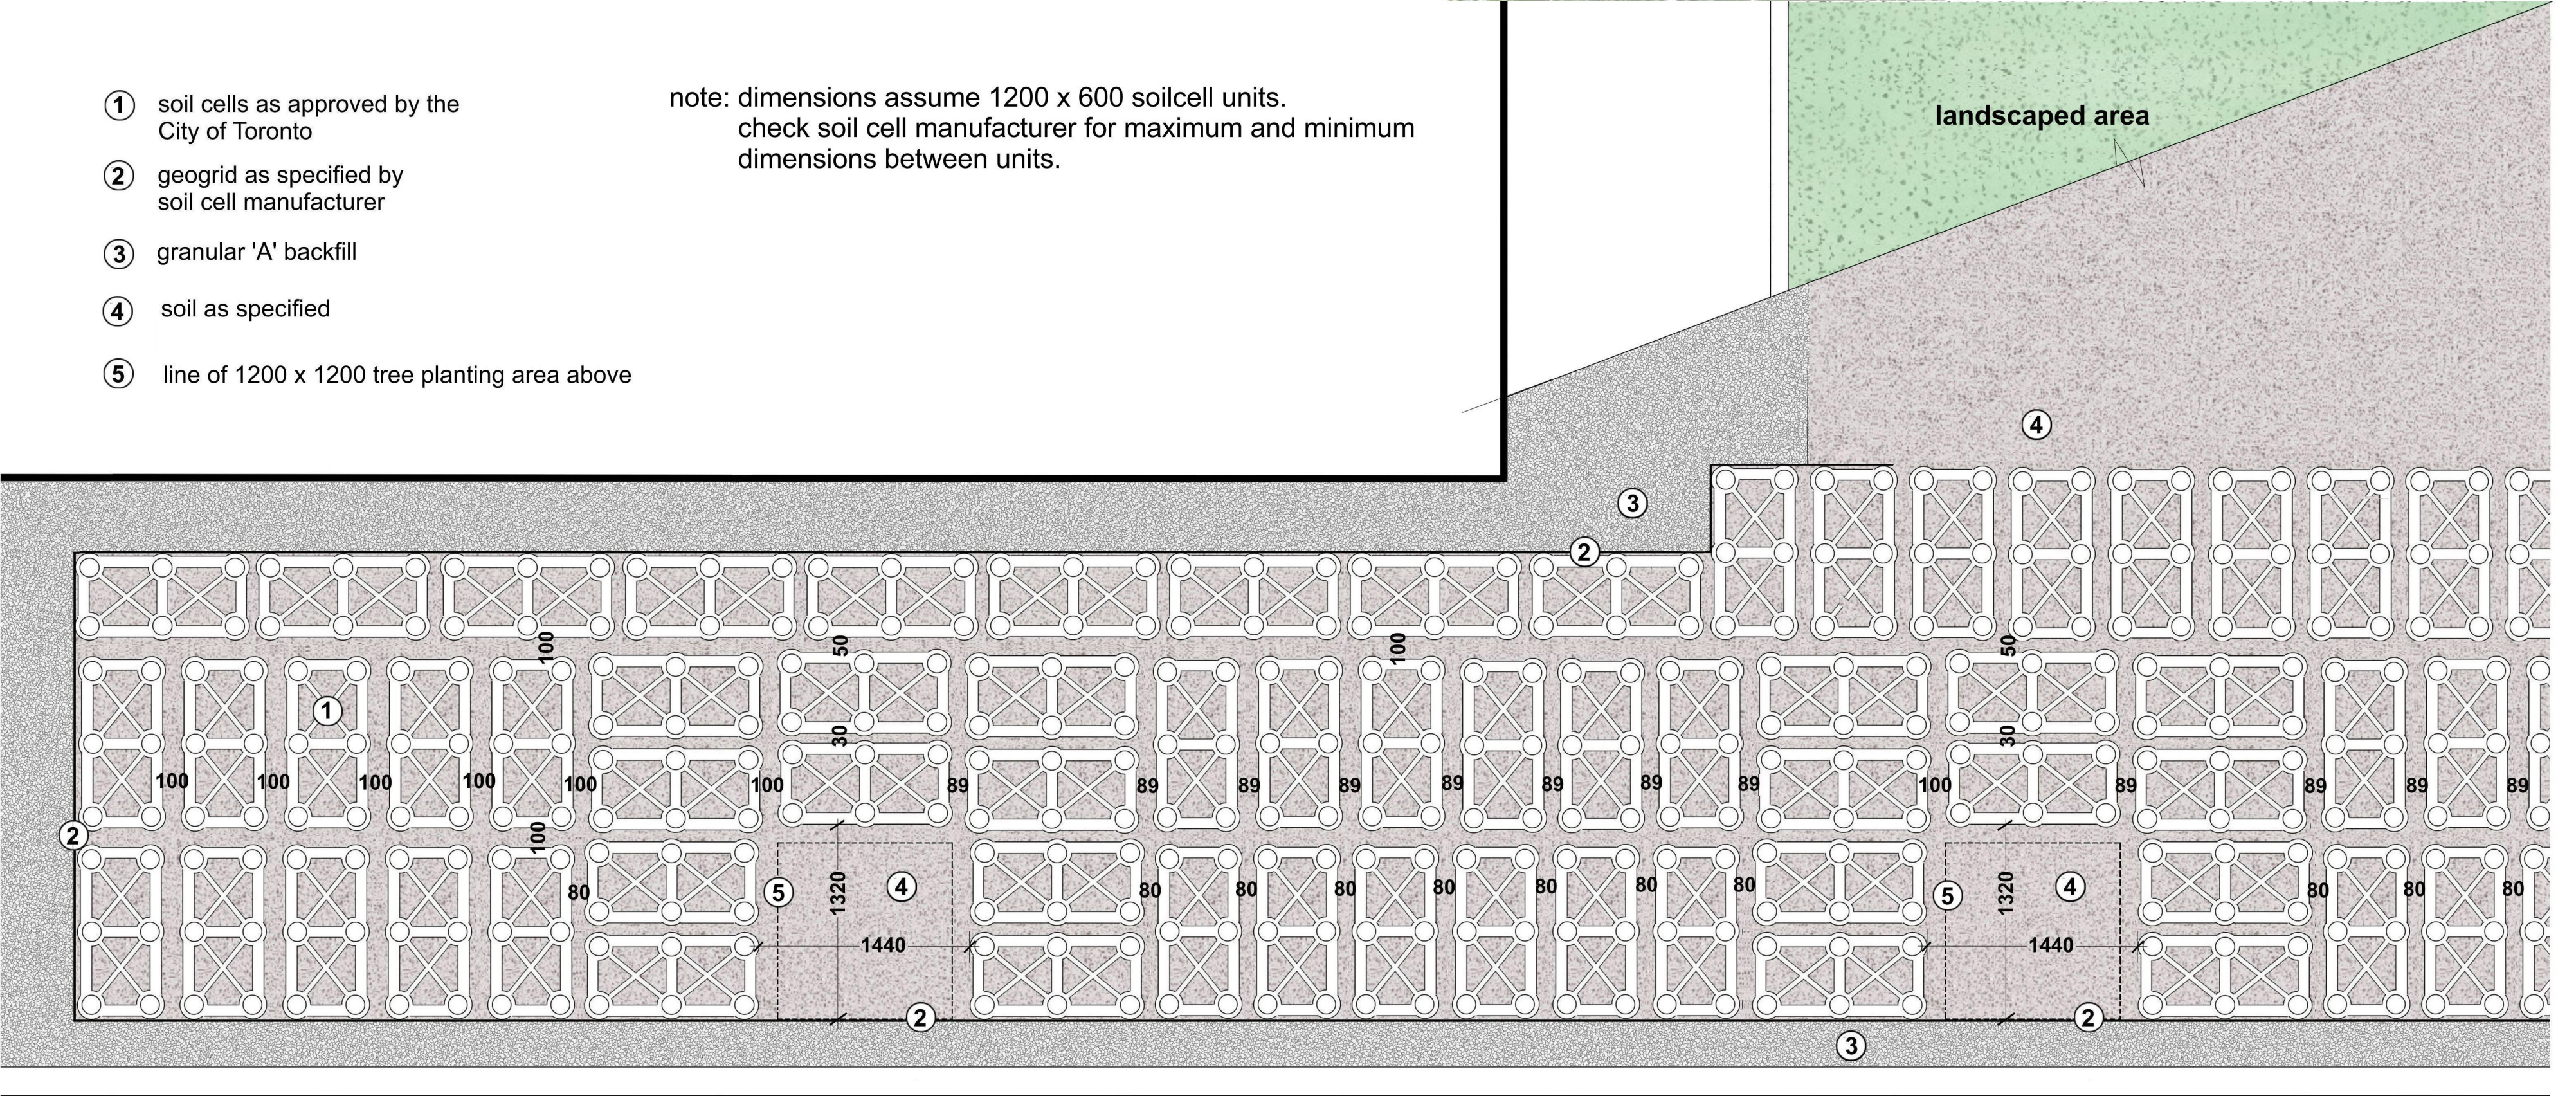

\*Contact project manager for details

Tree Planting Details	soil cell layout plan	Date: June 2016	TORONTO
		Revised:	
		Dwg. by: PS	
T - CIP series			T - CIP - 6.0 - 4a