


- | | | |
|---|--|---|
| ① 150mm concrete slab | ⑥ granular 'A' backfill | ⑩ poured concrete surround a 1200 x 1200 tree planting area detail in progress* |
| ② granular 'A' | ⑦ soil as specified | |
| ③ geotextile as specified by soil cell manufacturer | ⑧ 100 x 300 unit paver as specified | ⑪ tree planting area details as specified |
| ④ soil cells as approved by the City of Toronto | ⑨ 100mm trench drain detail in progress* | ⑫ tree as specified |
| ⑤ geogrid as specified by soil cell manufacturer | | ⑬ line of 1200 x 1200 tree planting area above |

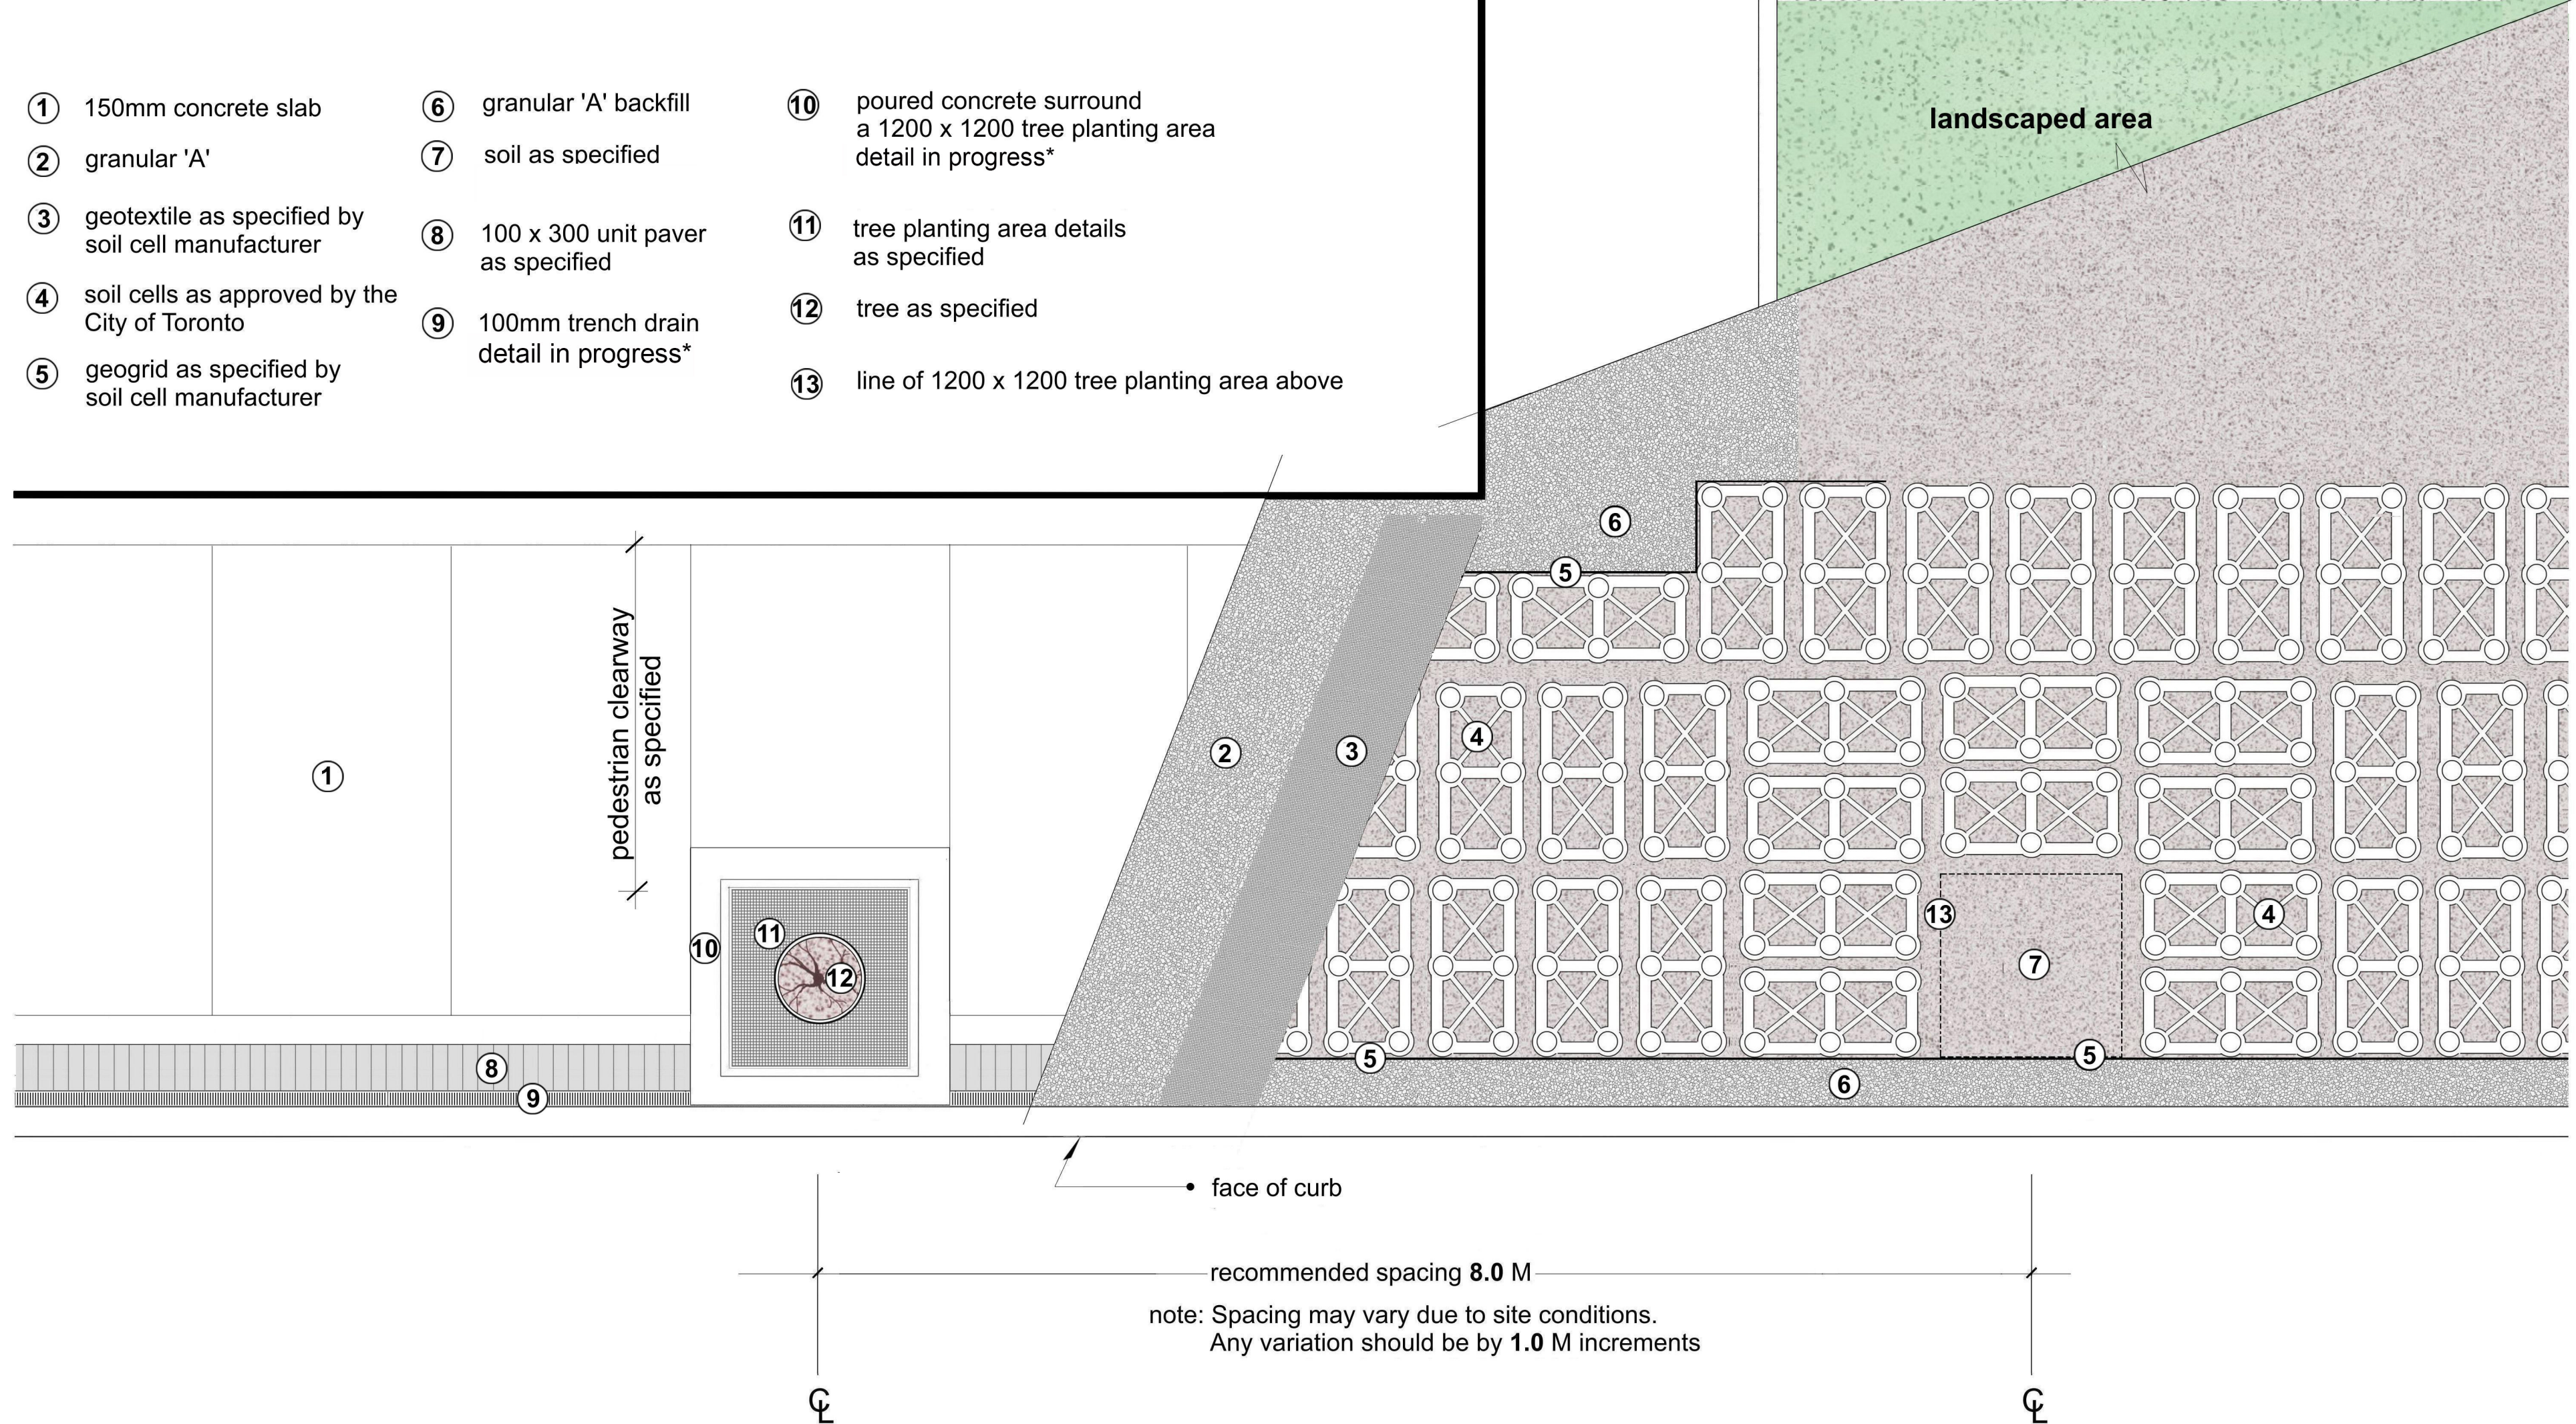

*Contact project manager for details

Tree Planting Details

T - CIP series

assembly plan

Date: June 2016

Revised:

Dwg. by: PS



T - CIP - 6.0 - 2a