


- | | |
|--|--|
| ① soil cells as approved by the City of Toronto | ⑤ soil as specified |
| ② geogrid as specified by soil cell manufacturer | ⑥ 75mm PVC drain pipe
*detail in progress |
| ③ granular 'A' backfill | ⑦ curb as specified |
| ④ tree planting area | ⑧ compacted or undisturbed soil |

landscaped area

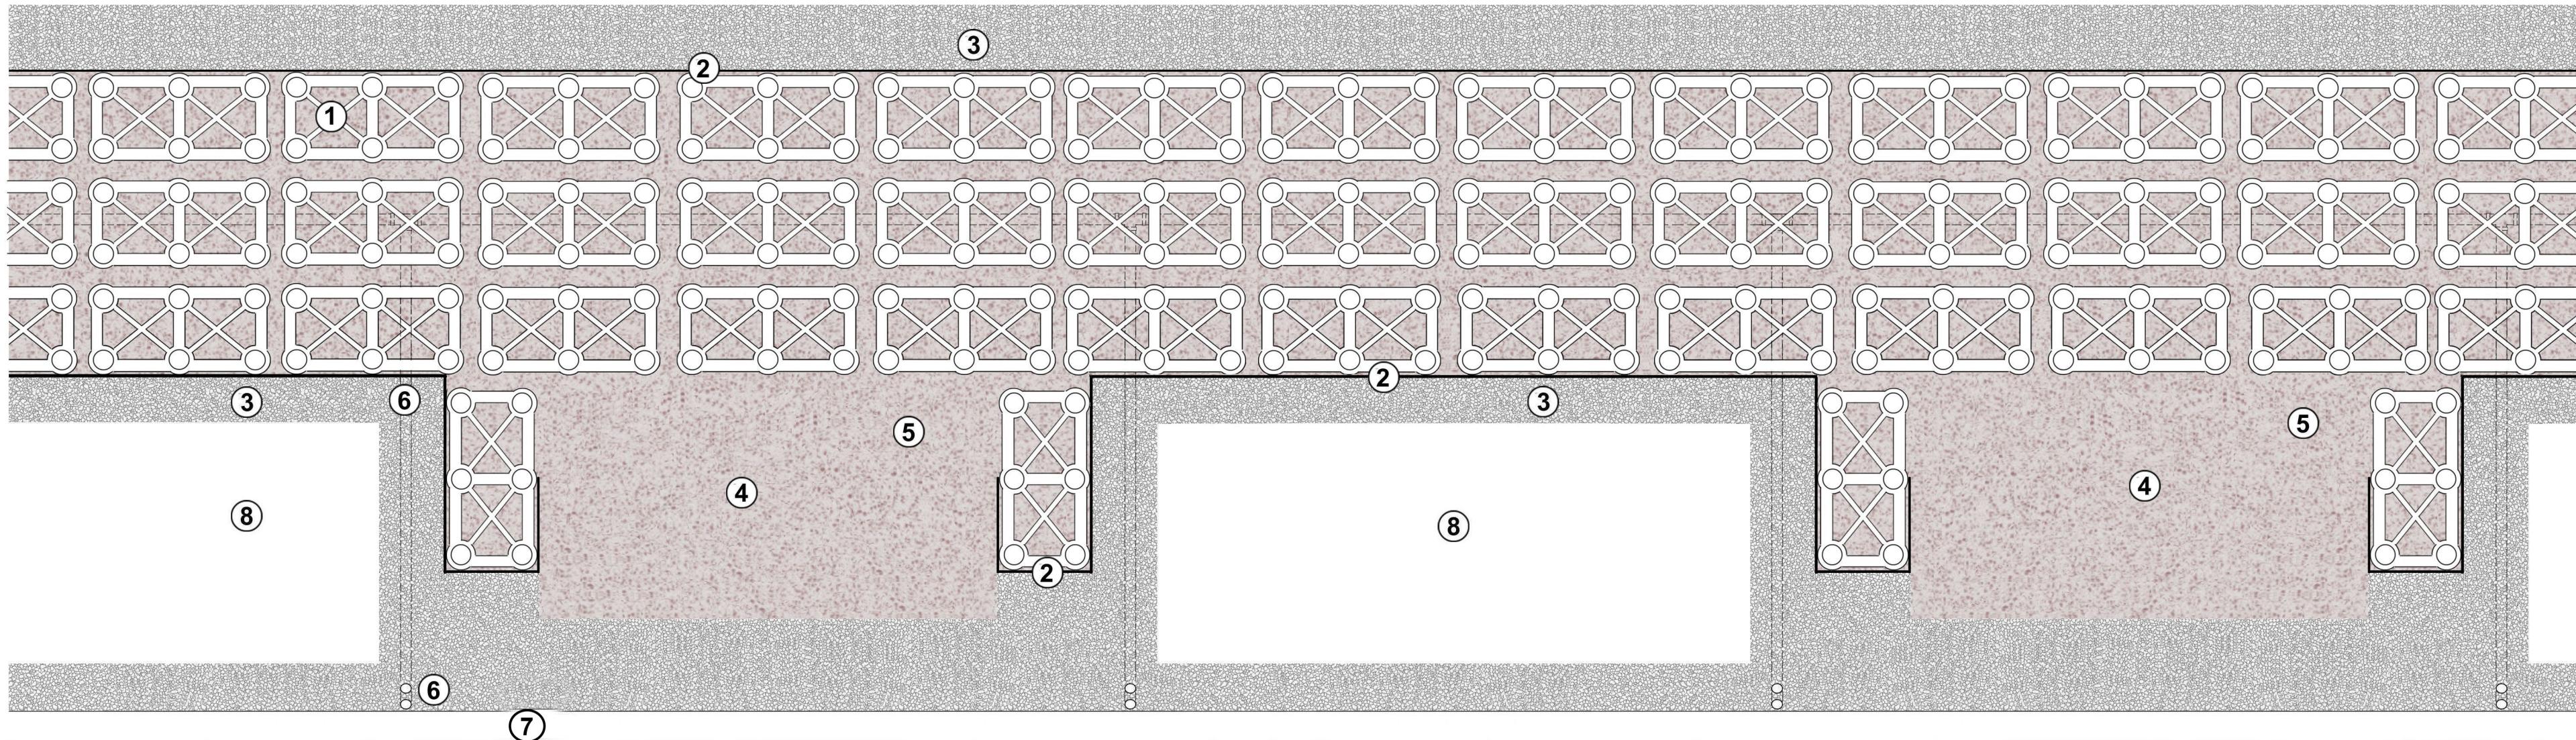

• face of curb

recommended spacing 8.0 M

note: Spacing may vary due to site conditions.

*Contact project manager for details

Tree Planting Details

T - CIP series

soil cell layout

Date: June 2016

Revised:

Dwg. by: PS



T - CIP 3.0 - 4a