

- ① soil cells as approved by the City of Toronto

② geotextile


③ granular 'A' backfill

④ planting area
- ⑤ soil as specified

⑥ 75mm PVC drain pipe detail in progress*

⑦ curb as specified

⑧ undisturbed soil

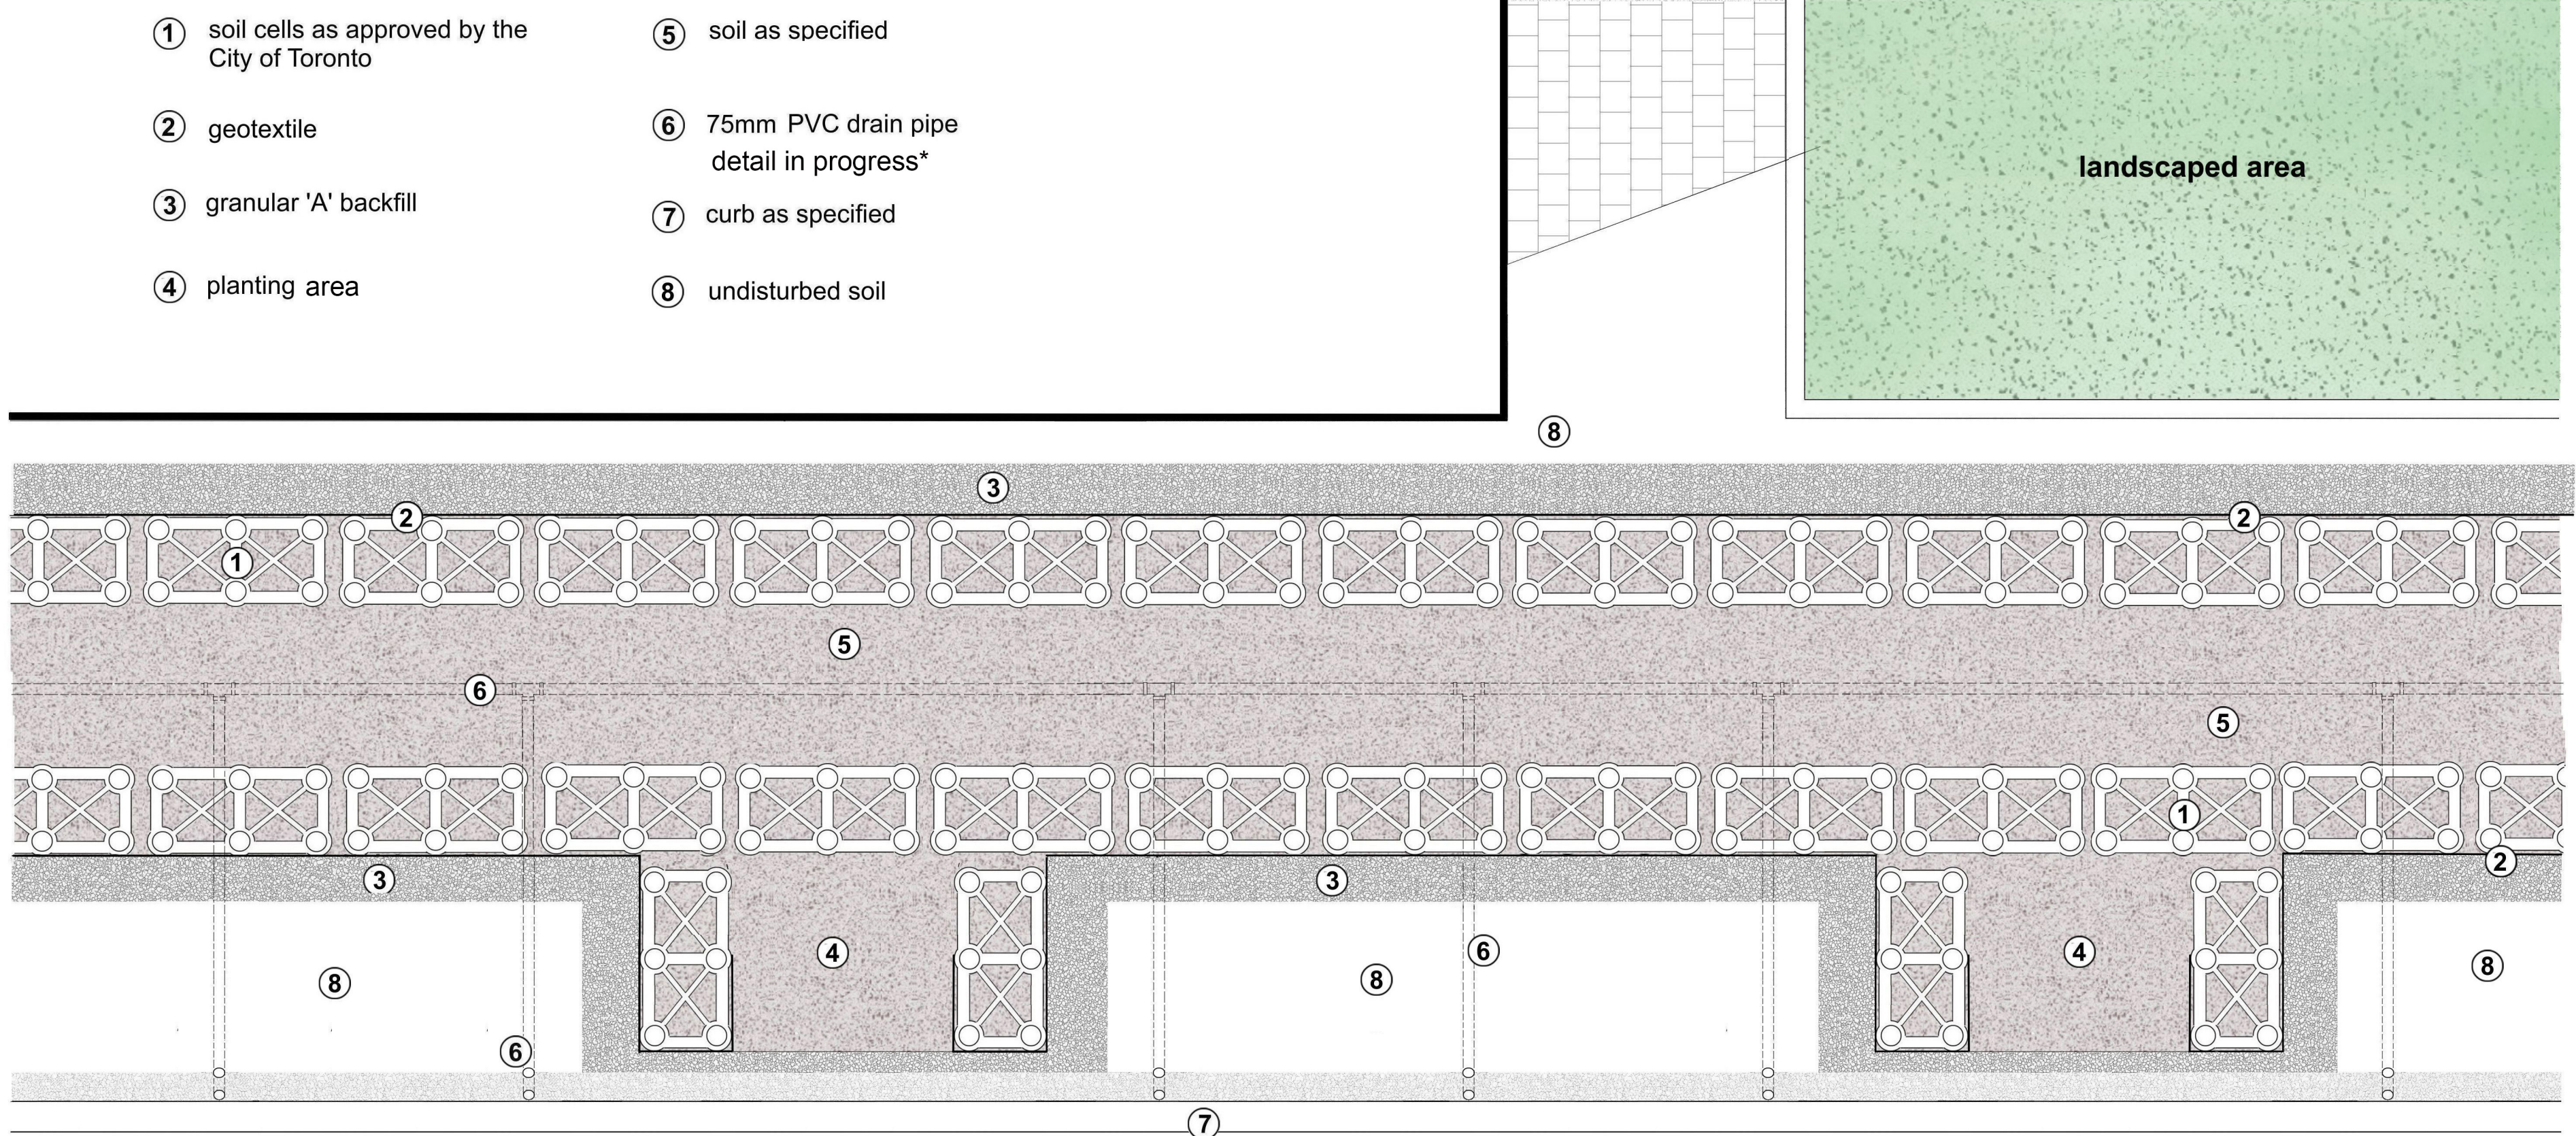

*Contact project manager for details

Tree Planting Details	soil cell layout	Date: June 2019	 T - PCP 2.0 - 4a
		Revised:	
		Dwg. by: PS	