

- ①

soil cells as approved by the City of Toronto
- ②

backfill with granular 'A' or as specified
- ③

geogrid as specified by soil cell manufacturer
- ④

75mm PVC drain pipe detail in progress*
- ⑤


tree planting soil as specified detail in progress*
- ⑥

concrete footing detail in progress*
- ⑦

concrete curb and footing as specified detail in progress*
- ⑧

concrete footing
- ⑨

granular 'A' base or as specified

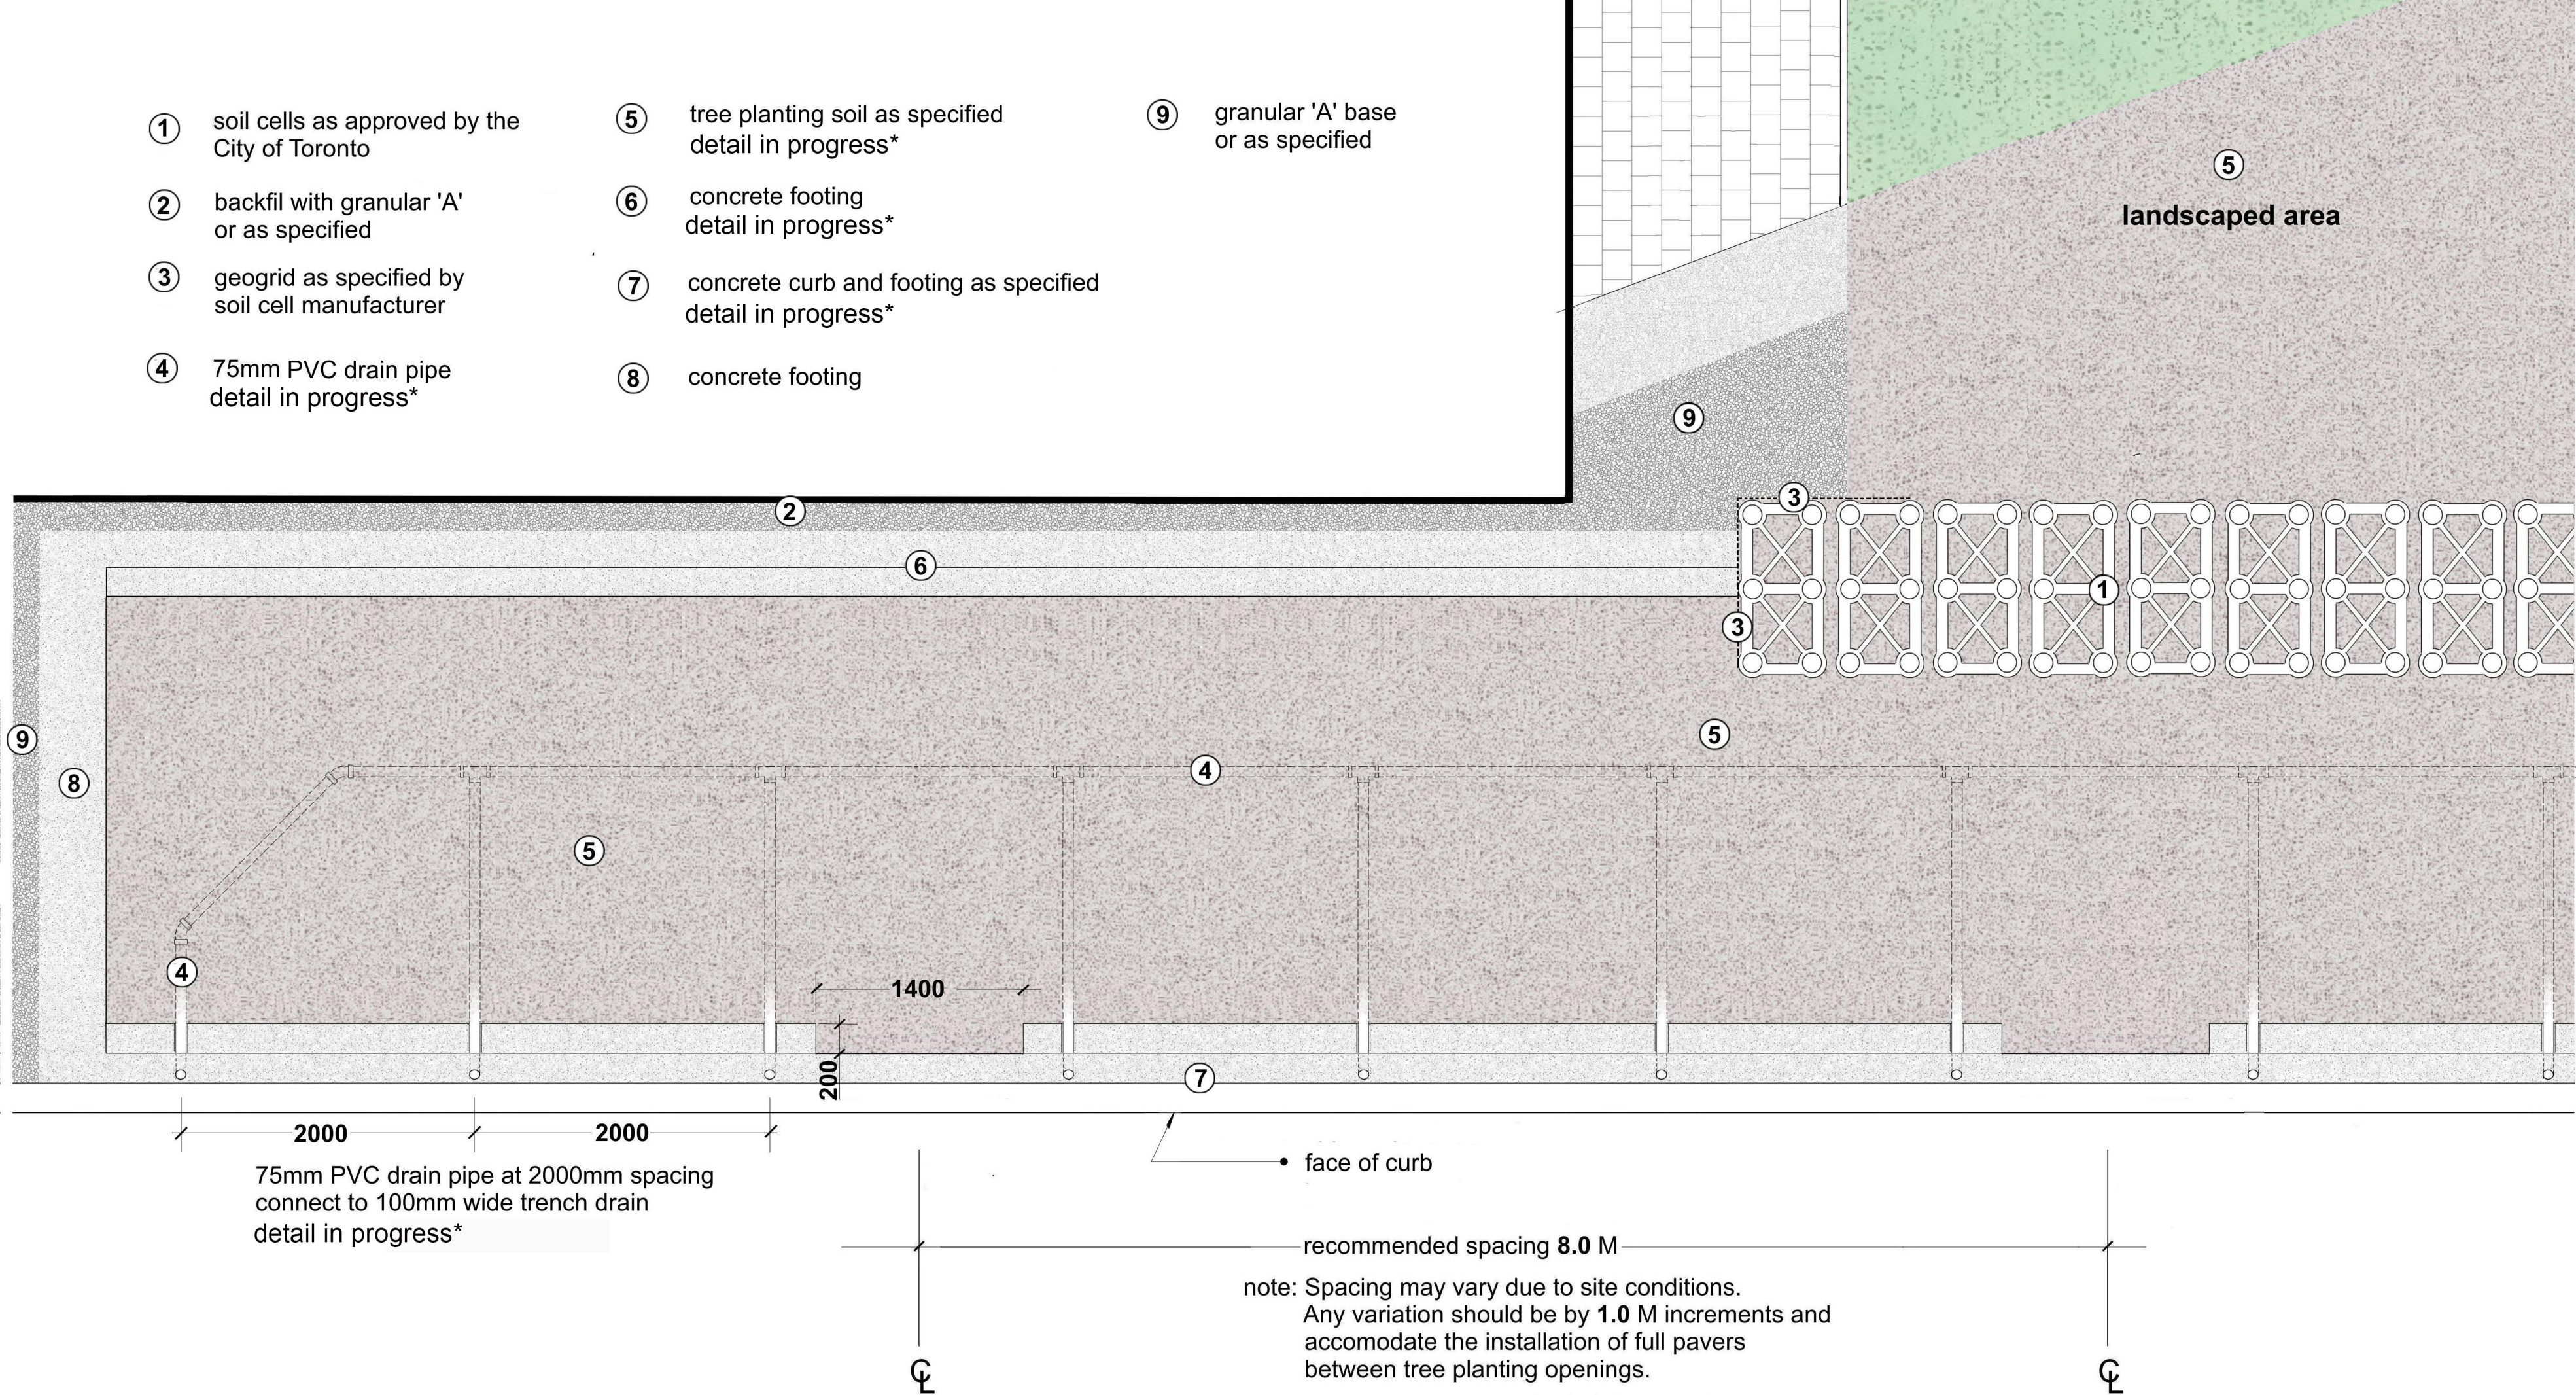

*Contact project manager for details

Tree Planting Details	Soil Cell Layout		Date: June 2019	 T - PCP 5.0 - 4a
			Revised:	
			Dwg. by: PS	
T - PCP series				