


- ① soil cells as approved by the City of Toronto
- ② geotextile as specified
- ③ granular 'A' backfill or as specified
- ④ planting bed
- ⑤ soil as specified
- ⑥ 75mm PVC drain pipe details in progress\*
- ⑦ curb as specified
- ⑧ undisturbed soil

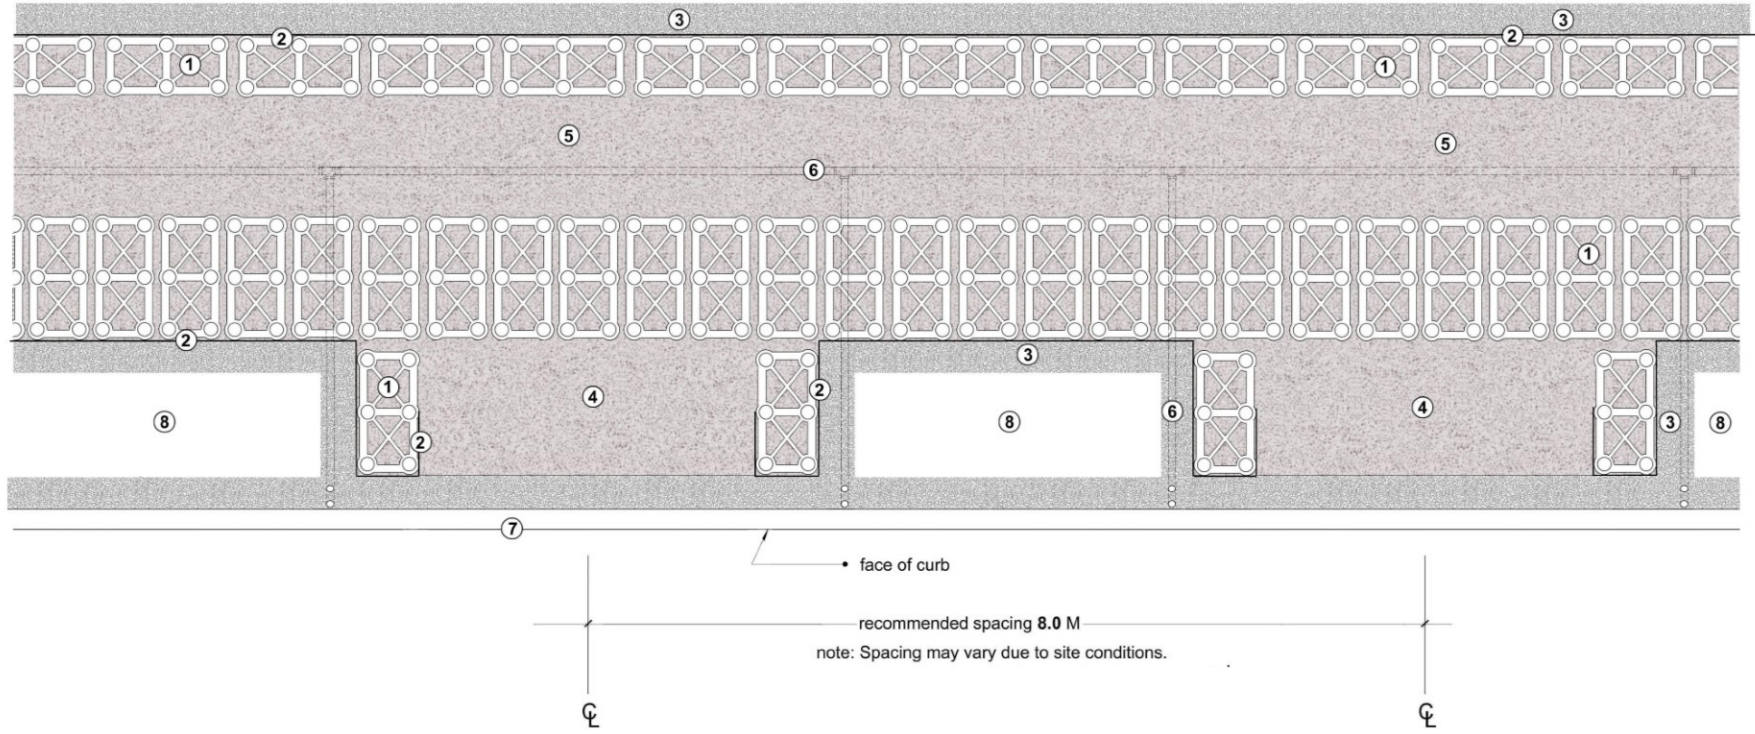

\*Contact project manager for details

<b>Tree Planting Details</b>	<b>soil cell layout</b>	Date: June 2019	<b>TORONTO</b> <b>T - PCP 1.0 - 4a</b>
<b>T - PCP series</b>		Revised:	
		Dwg. by: PS	