


- ① precast concrete panel 'A'
see detail T-PCP 8a
- ② poured concrete slab
- ③ 200 x 200 unit paver insert
- ④ soil cells as approved by the
City of Toronto
- ⑤ bituminous board between
precast panel and concrete slab
- ⑥ 75mm PVC drain pipe
detail in progress*
- ⑦ curb as specified
detail in progress*
- ⑧ tree planting area
- ⑨ fill gap between precast panel
and concrete slab with HPB

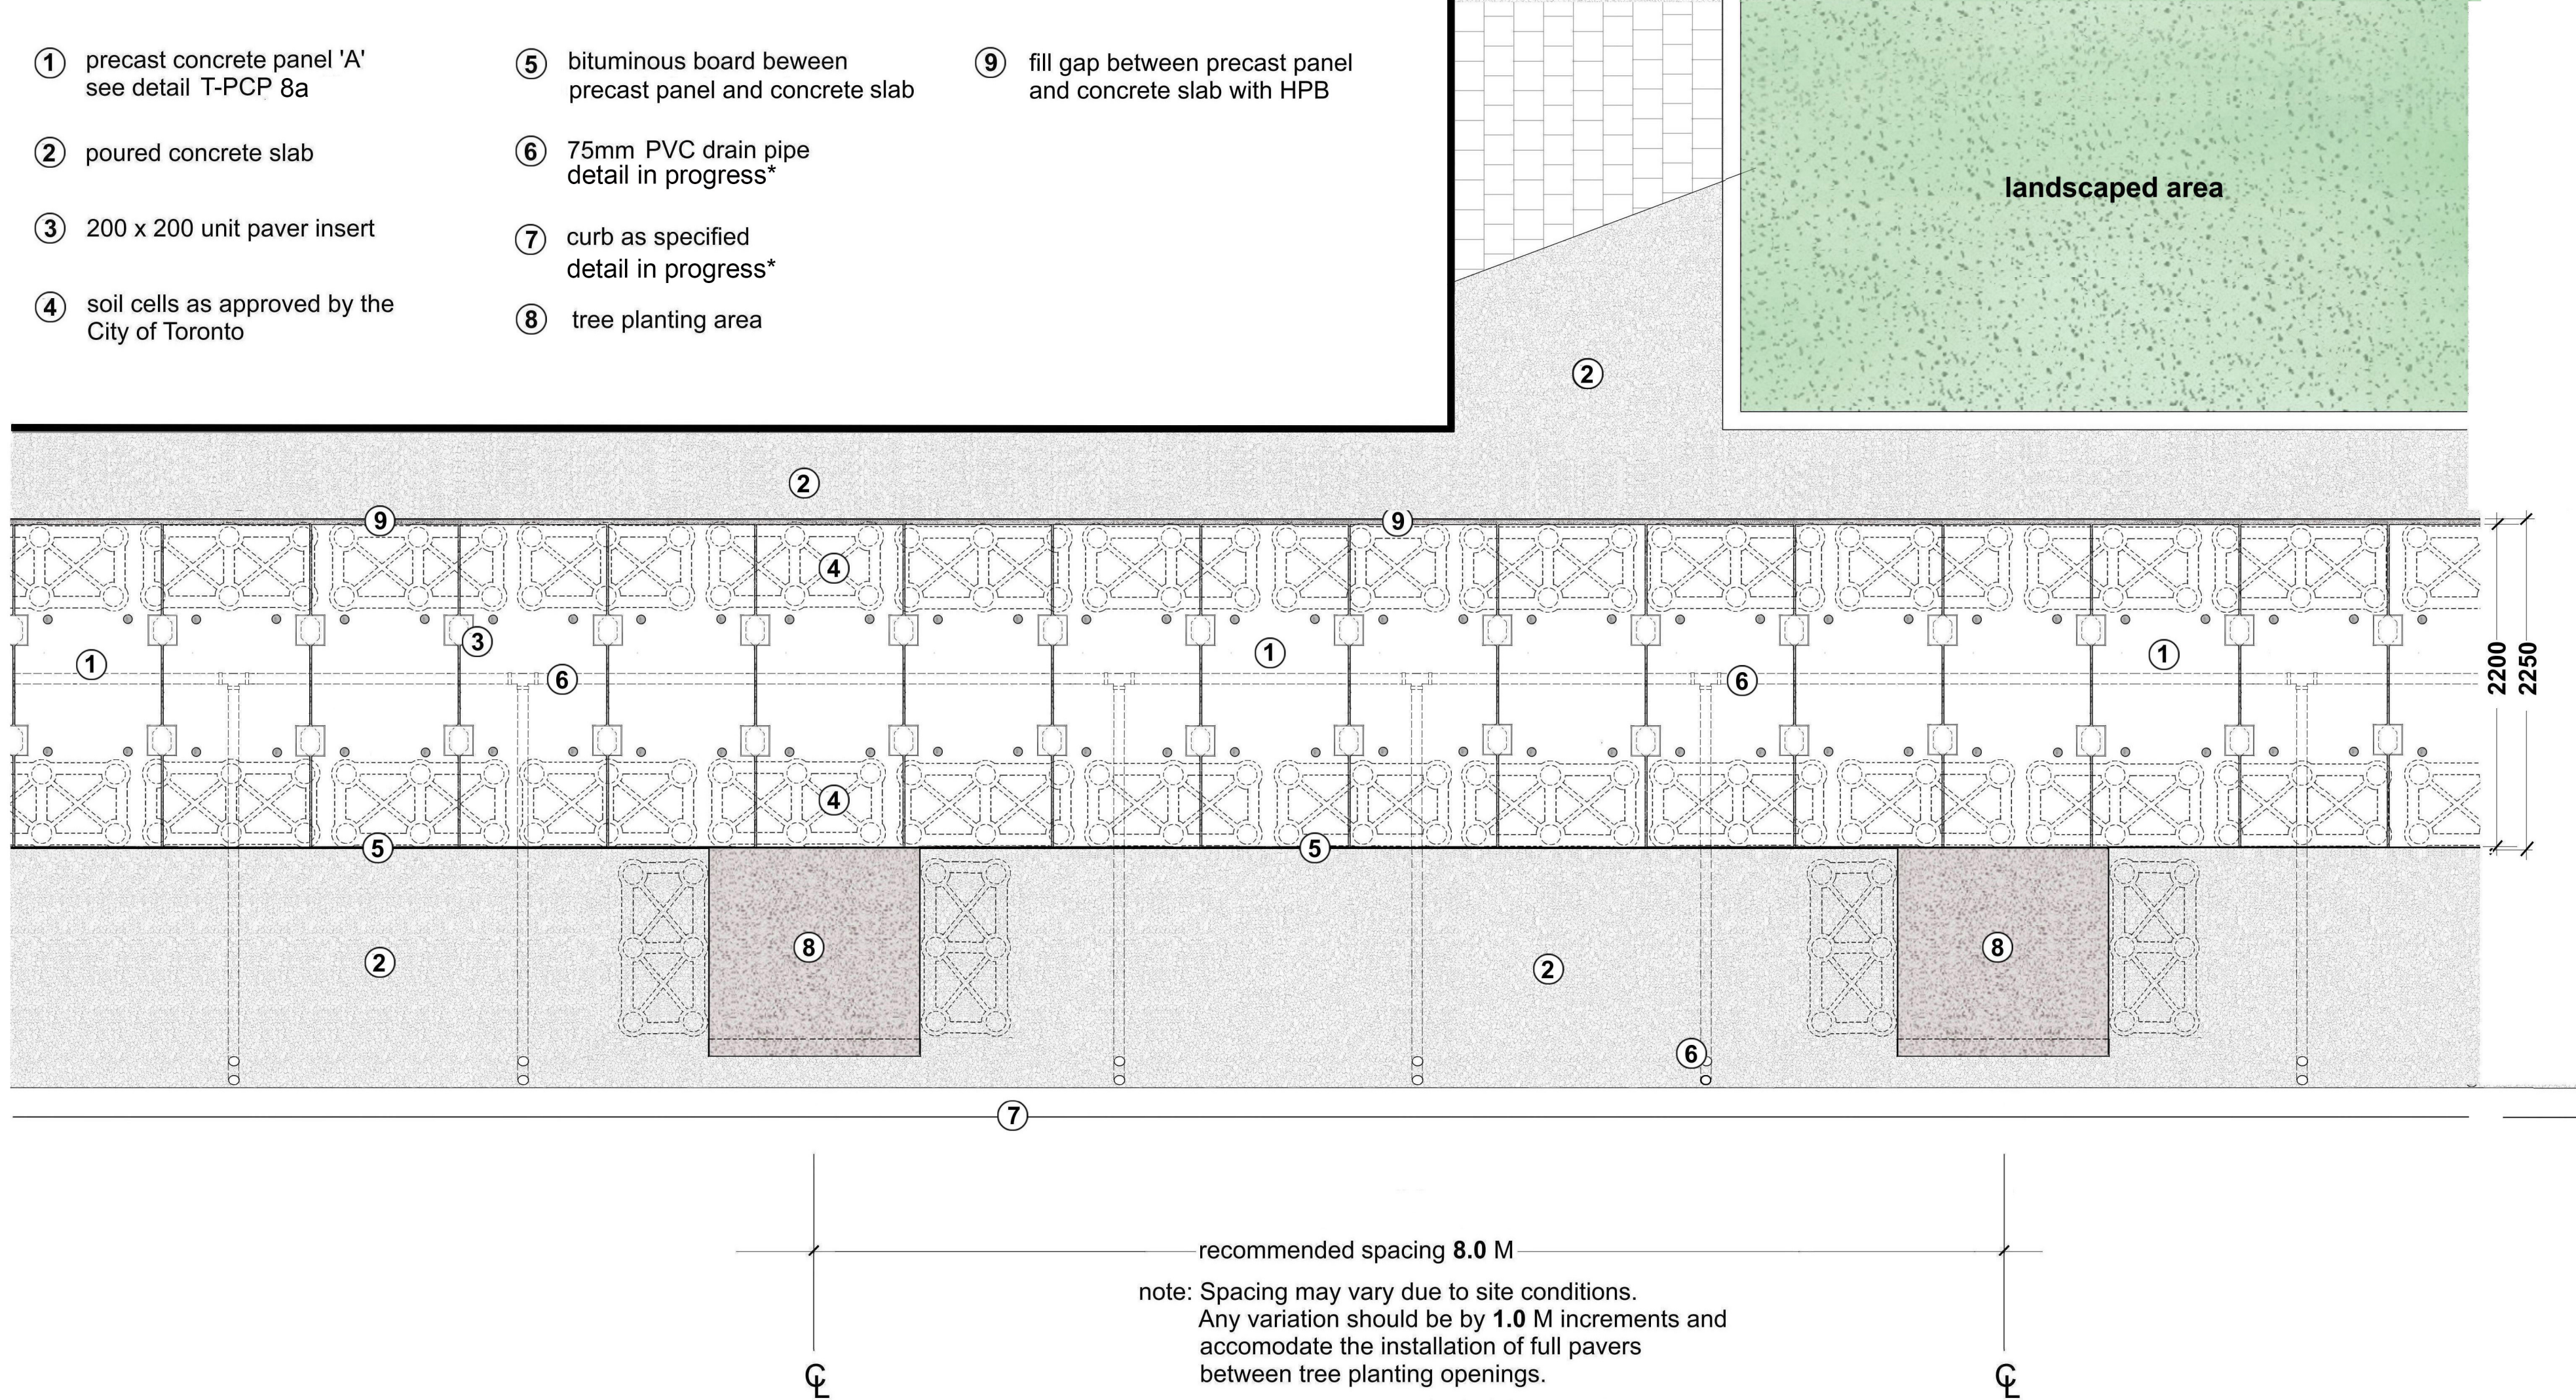

*Contact project manager for details

Tree Planting Details	precast panel and soil cell layout	Date: June 2019	 T - PCP 2.0 - 3a
		Revised:	
		Dwg. by: PS	
T - PCP series			