

- 1

unit pavers as specified

2

100mm trench drain

3

metal fence

4

planting area

5

30mm HPB bedding

6

geotextile as specified

7

precast concrete panel

8

unit paver insert

9

HPB between precast panel and concrete slab

10

poured concrete slab

11

100mm concrete leveling bed

12

polyethelene sheet

13

geotextile as specified by soil cell manufacturer

14

soil cells as approved by the City of Toronto

15

concrete footing

16

granular 'A' backfill and sub-base for concrete slab

17

75mm pvc drain pipe detail in progress*

18


geotextile patch over drain

19

19mm bituminous board between precast panel and concrete slab

20

geogrid as specified by soil cell manufacturer
-

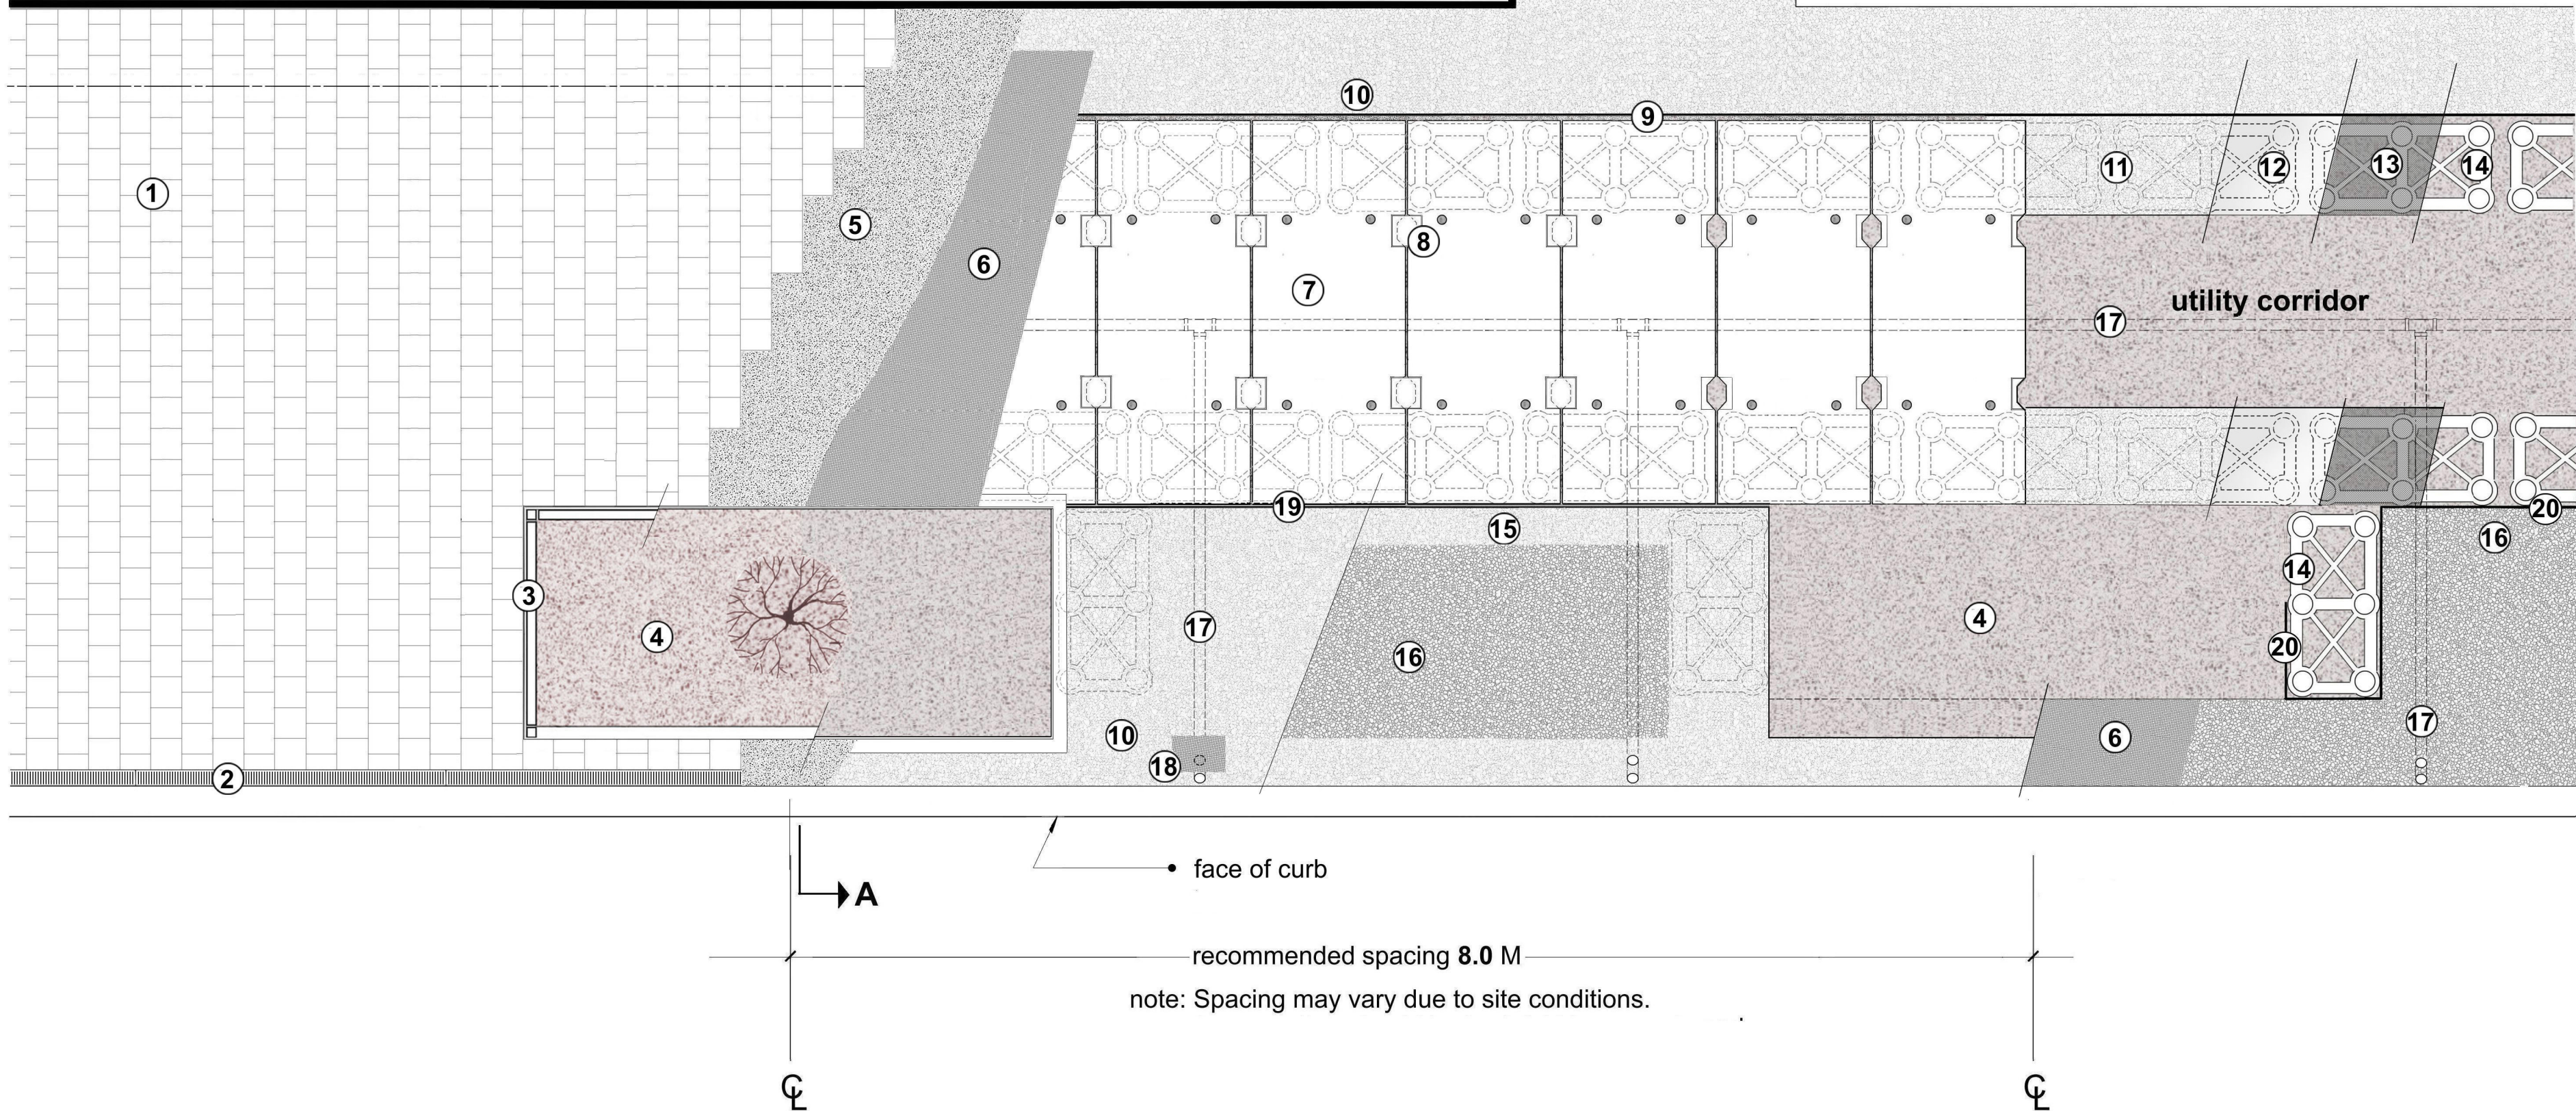

*Contact project manager for details