

- ① precast concrete panel 'A'
see detail T-PCP 8a

② precast concrete panel 'B'
see detail T-PCP 8b

③ 200 x 200 unit paver insert

④ soil cells as approved by the
City of Toronto


⑤ 1500 x 1600 x 9mm steel plate
*detail in progress
- ⑥ 75mm PVC drain pipe
detail in progress*

⑦ curb as specified

⑧ tree planting area

⑨ fill gap with HPB

⑩ bituminous board between
concrete footing and precast panel
- ⑪ c.i.p. concrete slab

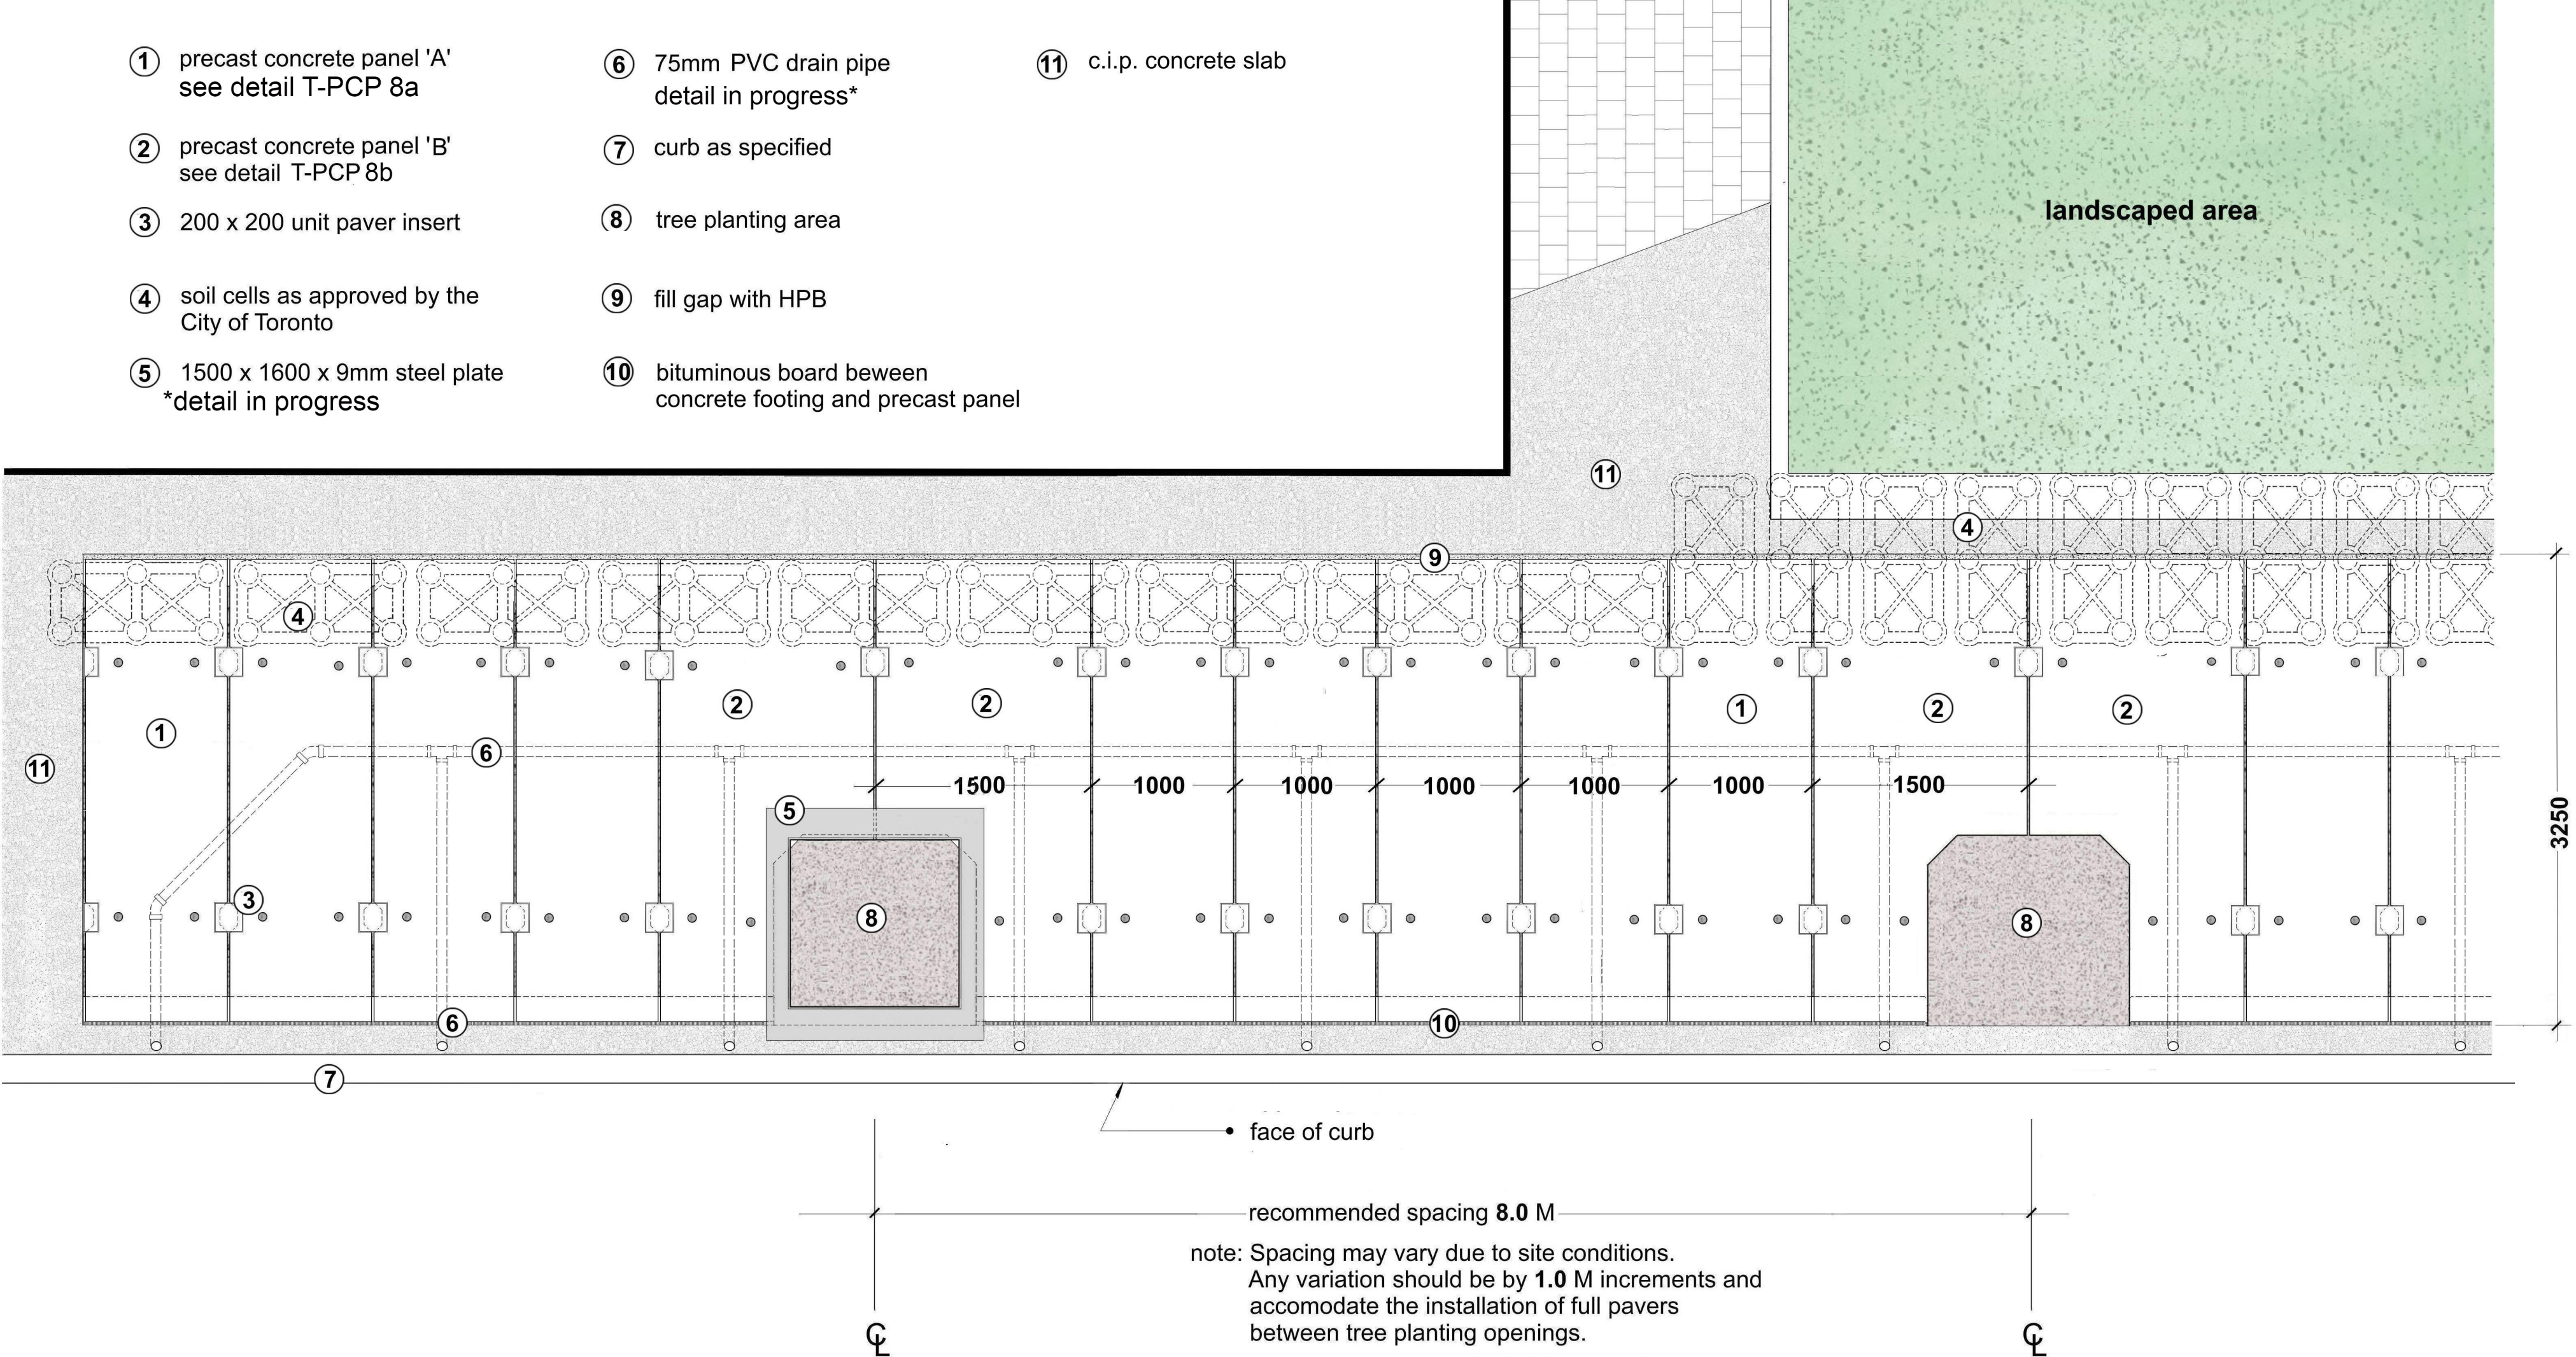

*Contact project manager for details

Tree Planting Details

T - PCP series

precast panel and soil cell layout

Date: June 2019

Revised:

Dwg. by: PS



T - PCP 4.0 - 3a