

- ①

soil cells as approved by the City of Toronto
- ②

backfill with granular 'A' or as specified
- ③

geogrid as specified by soil cell manufacturer
- ④


75mm PVC drain pipe detail in progress\*
- ⑤

tree planting soil as specified detail in progress\*
- ⑥

concrete footing detail in progress\*
- ⑦

geotextile over compacted granular 'A' sub base
- ⑧

concrete curb and footing as specified detail in progress\*

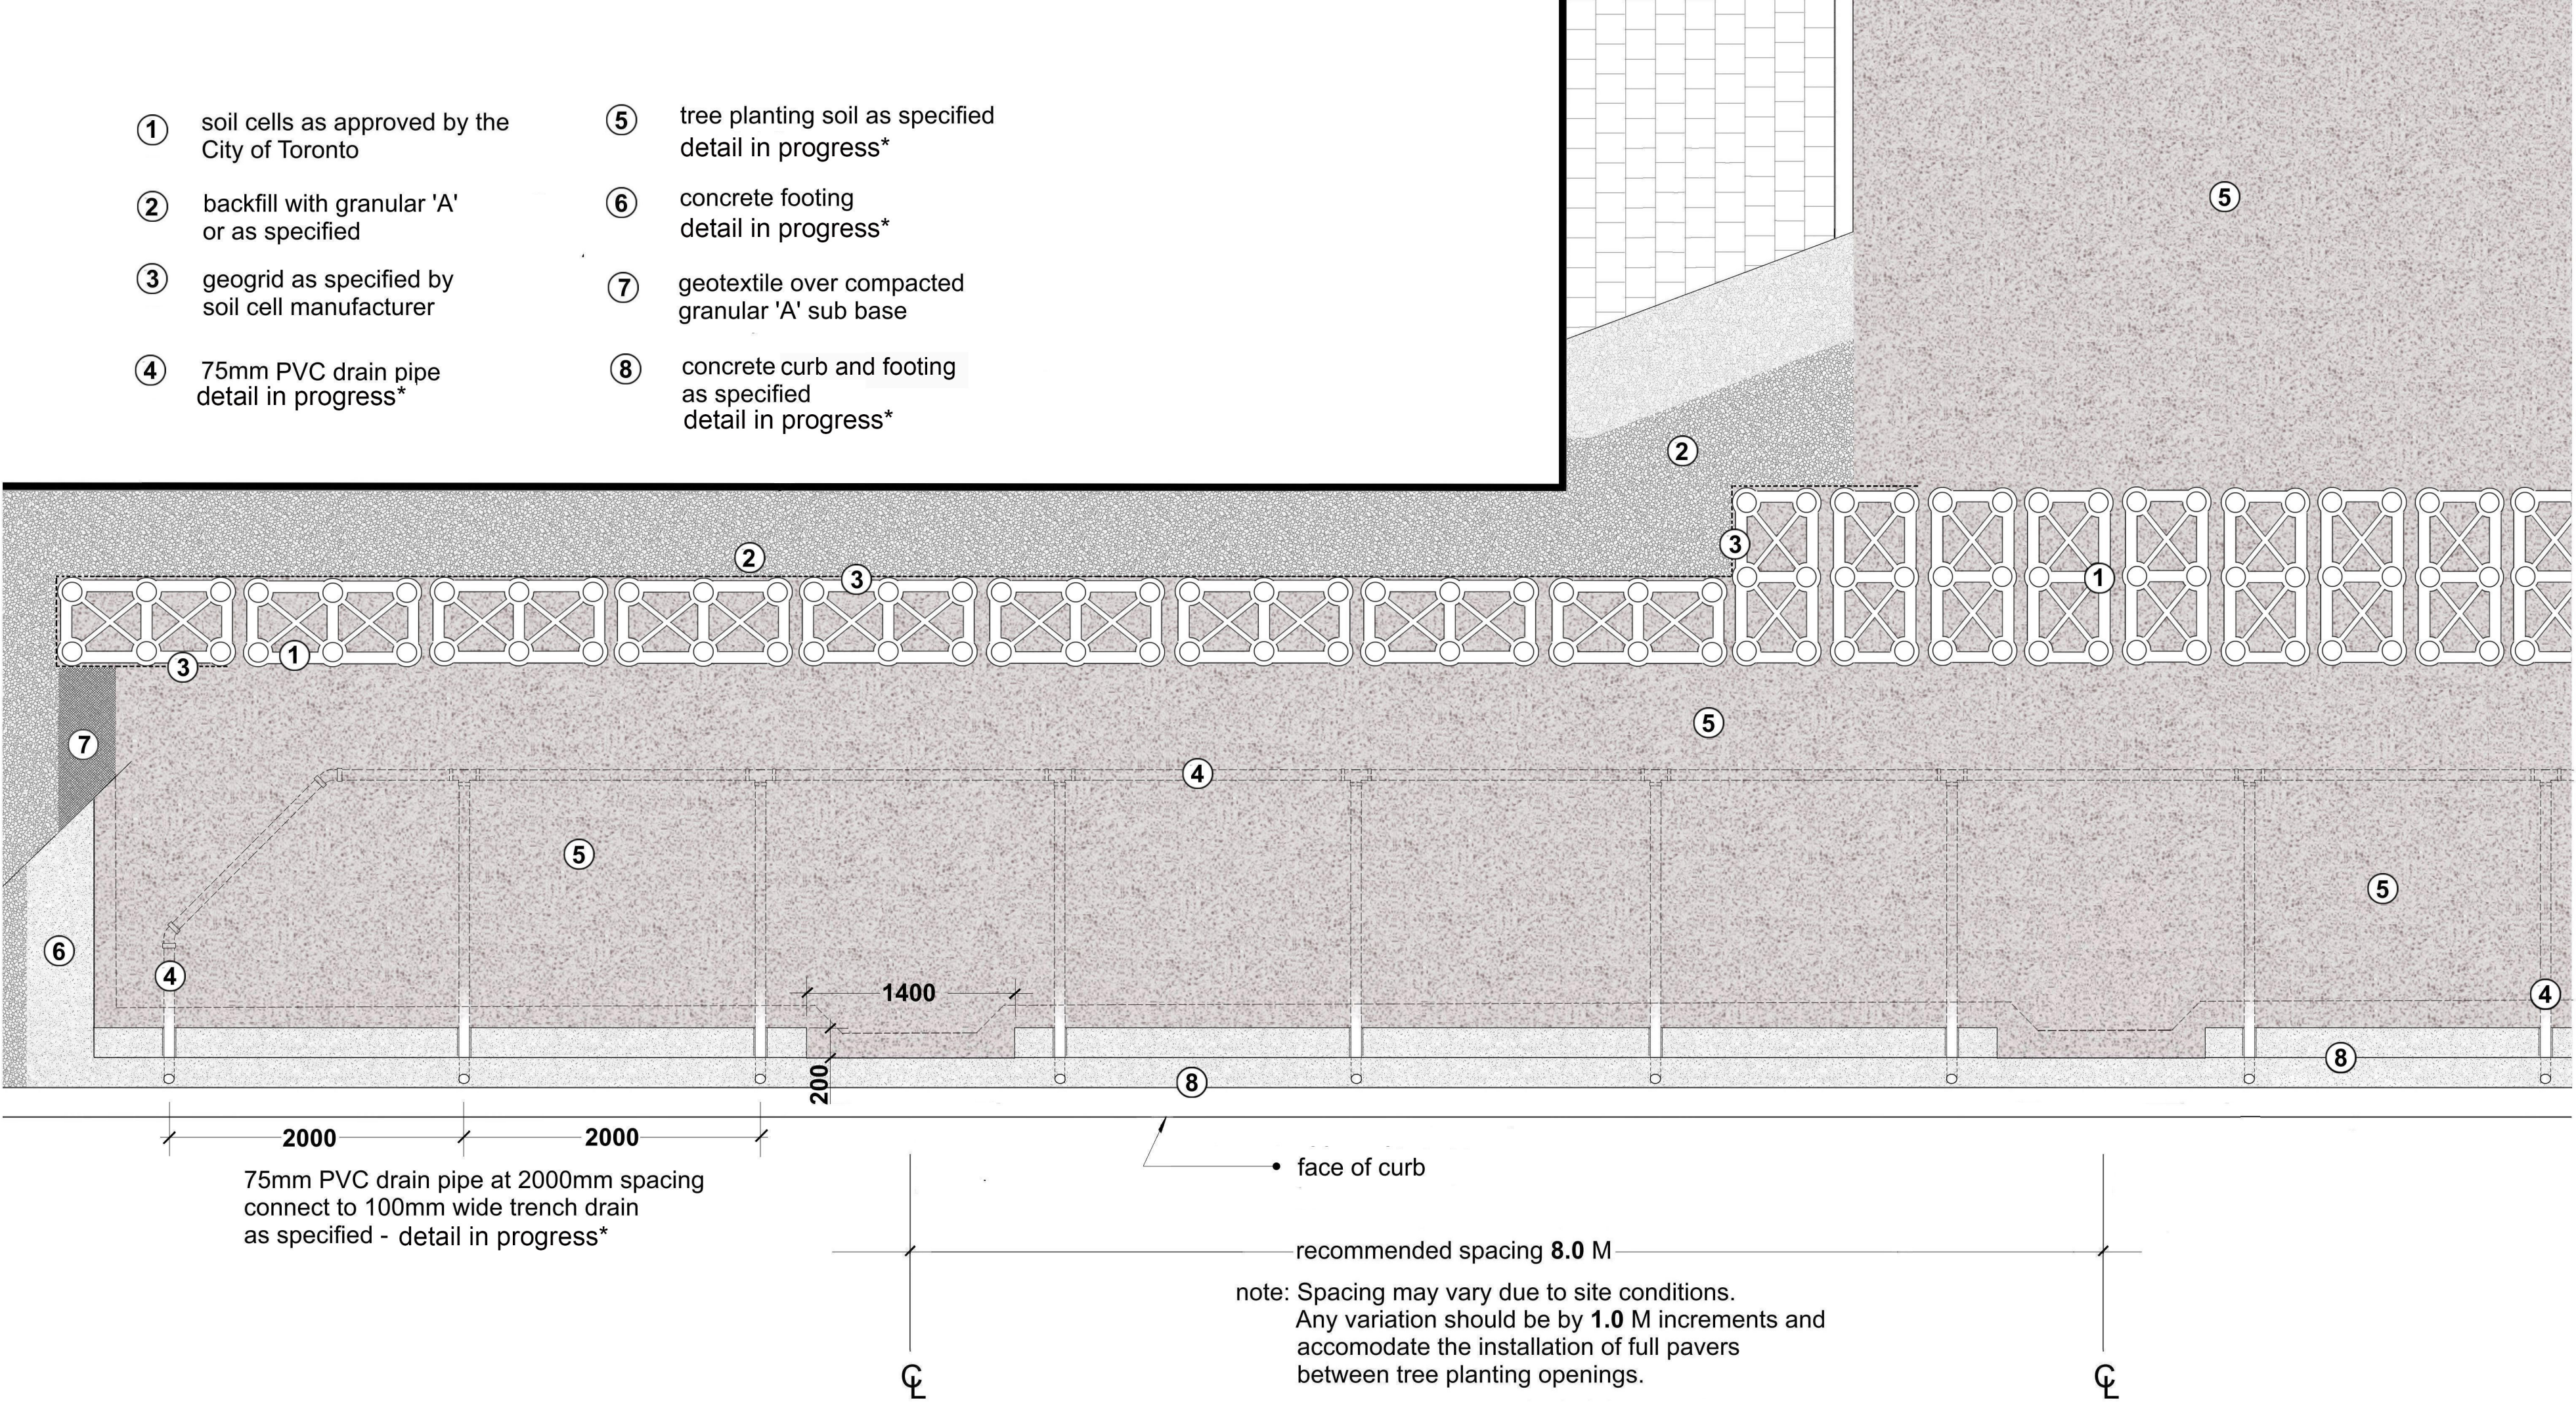

\*Contact project manager for details