

- ① soil cells as approved by the City of Toronto

② geogrid as specified by soil cell manufacturer


③ granular 'A' backfill

④ tree planting area
- ⑤ soil as specified

⑥ 75mm PVC drain pipe detail in progress*

⑦ curb as specified

⑧ compacted or undisturbed soil

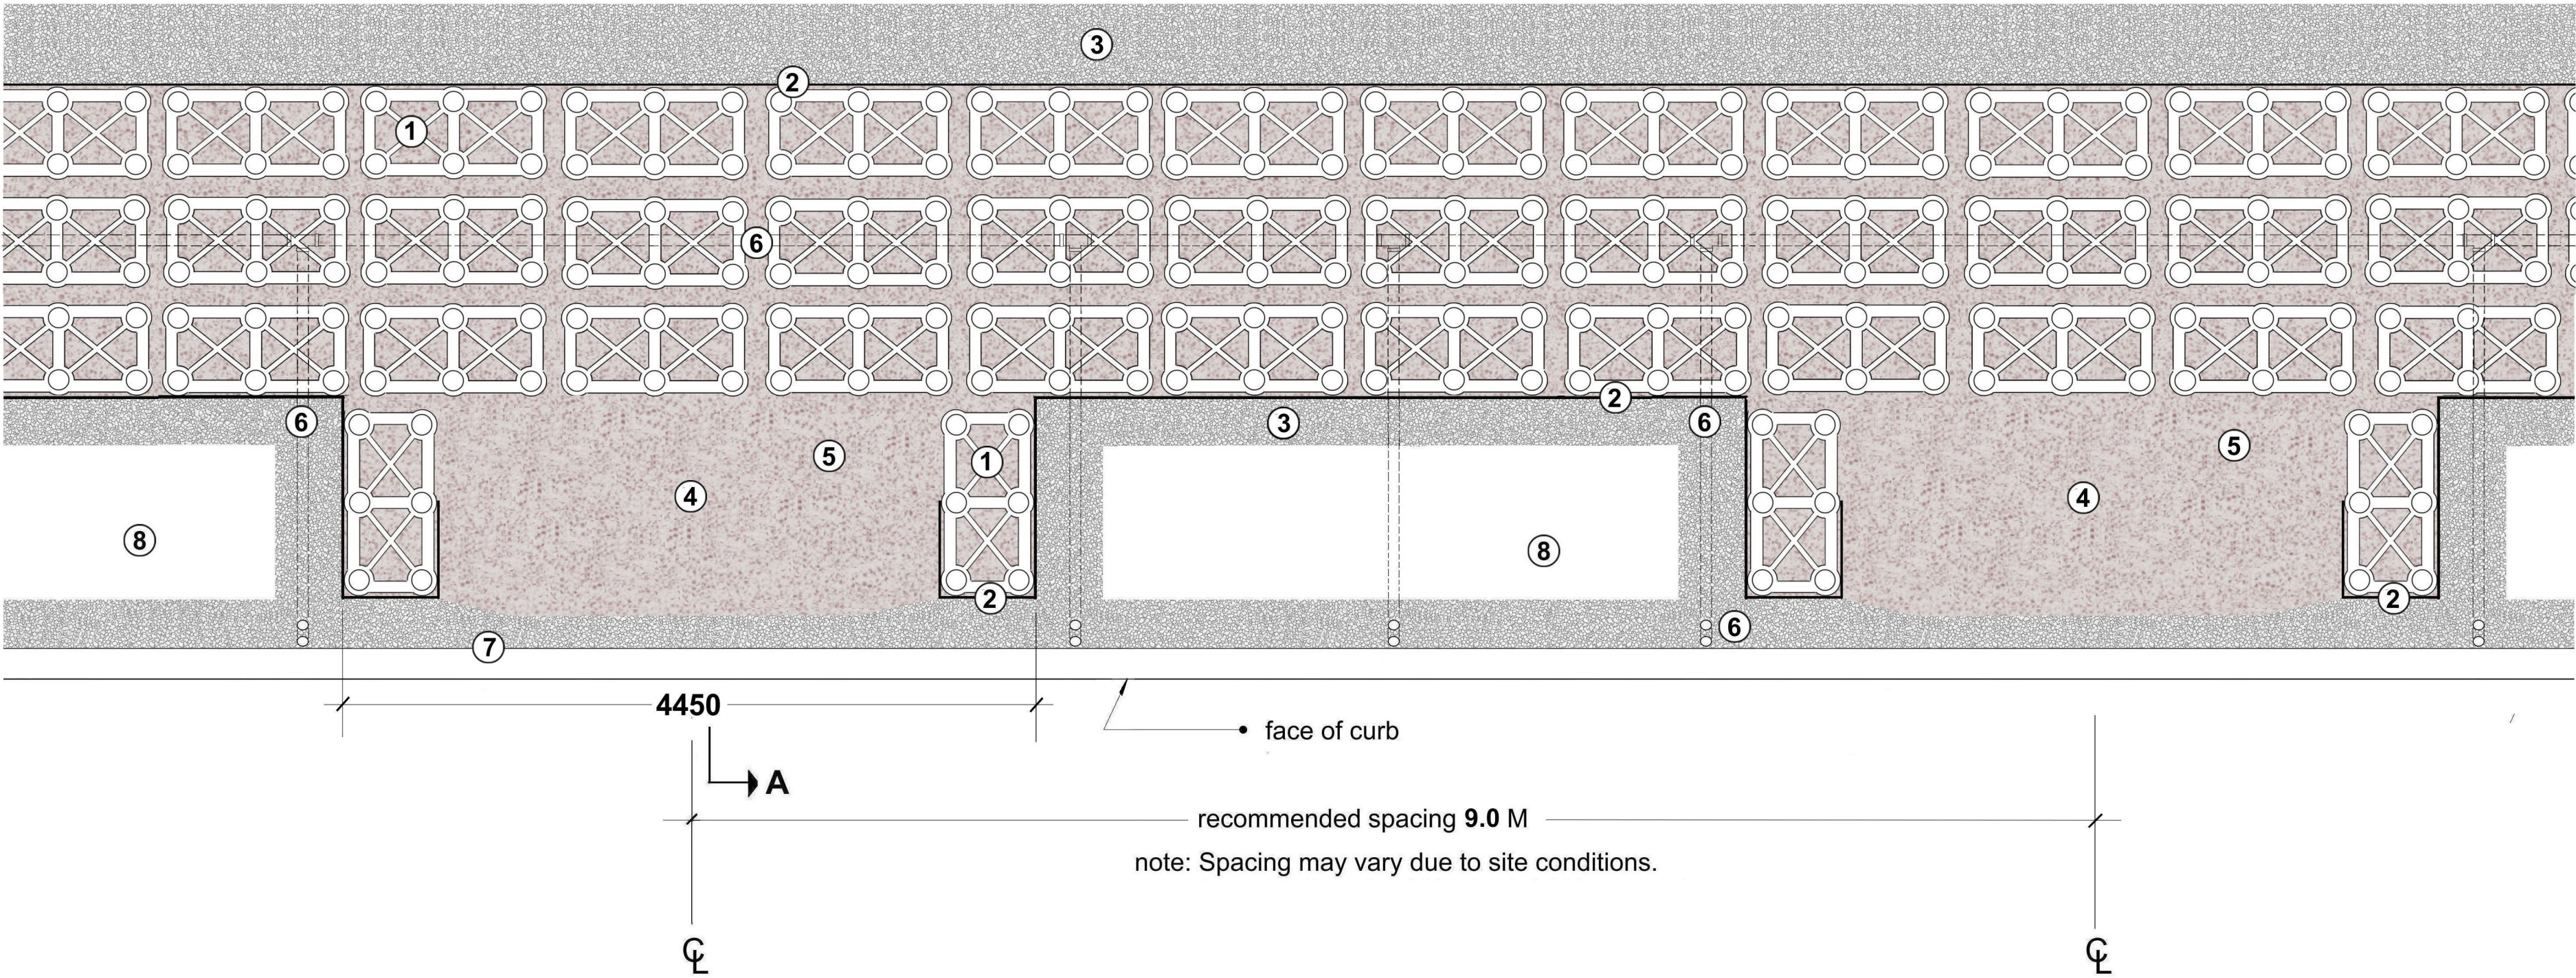

*Contact project manager for details

Tree Planting Details	soil cell layout	Date: June 2016	TORONTO
		Revised:	
		Dwg. by: PS	
T - CIP series			T-CIP 1.0 -4a