

- ① 150mm concrete slab

② granular 'A'

③ geotextile as specified by soil cell manufacturer

④ soil cells as approved by the City of Toronto

⑤ geogrid as specified by soil cell manufacturer

⑥ granular 'A' backfill


⑦ soil as specified

⑧ 100 x 300 unit paver as specified

⑨ 100mm trench drain detail in progress*

⑩ iron fence as specified detail in progress*

⑪ tree as specified

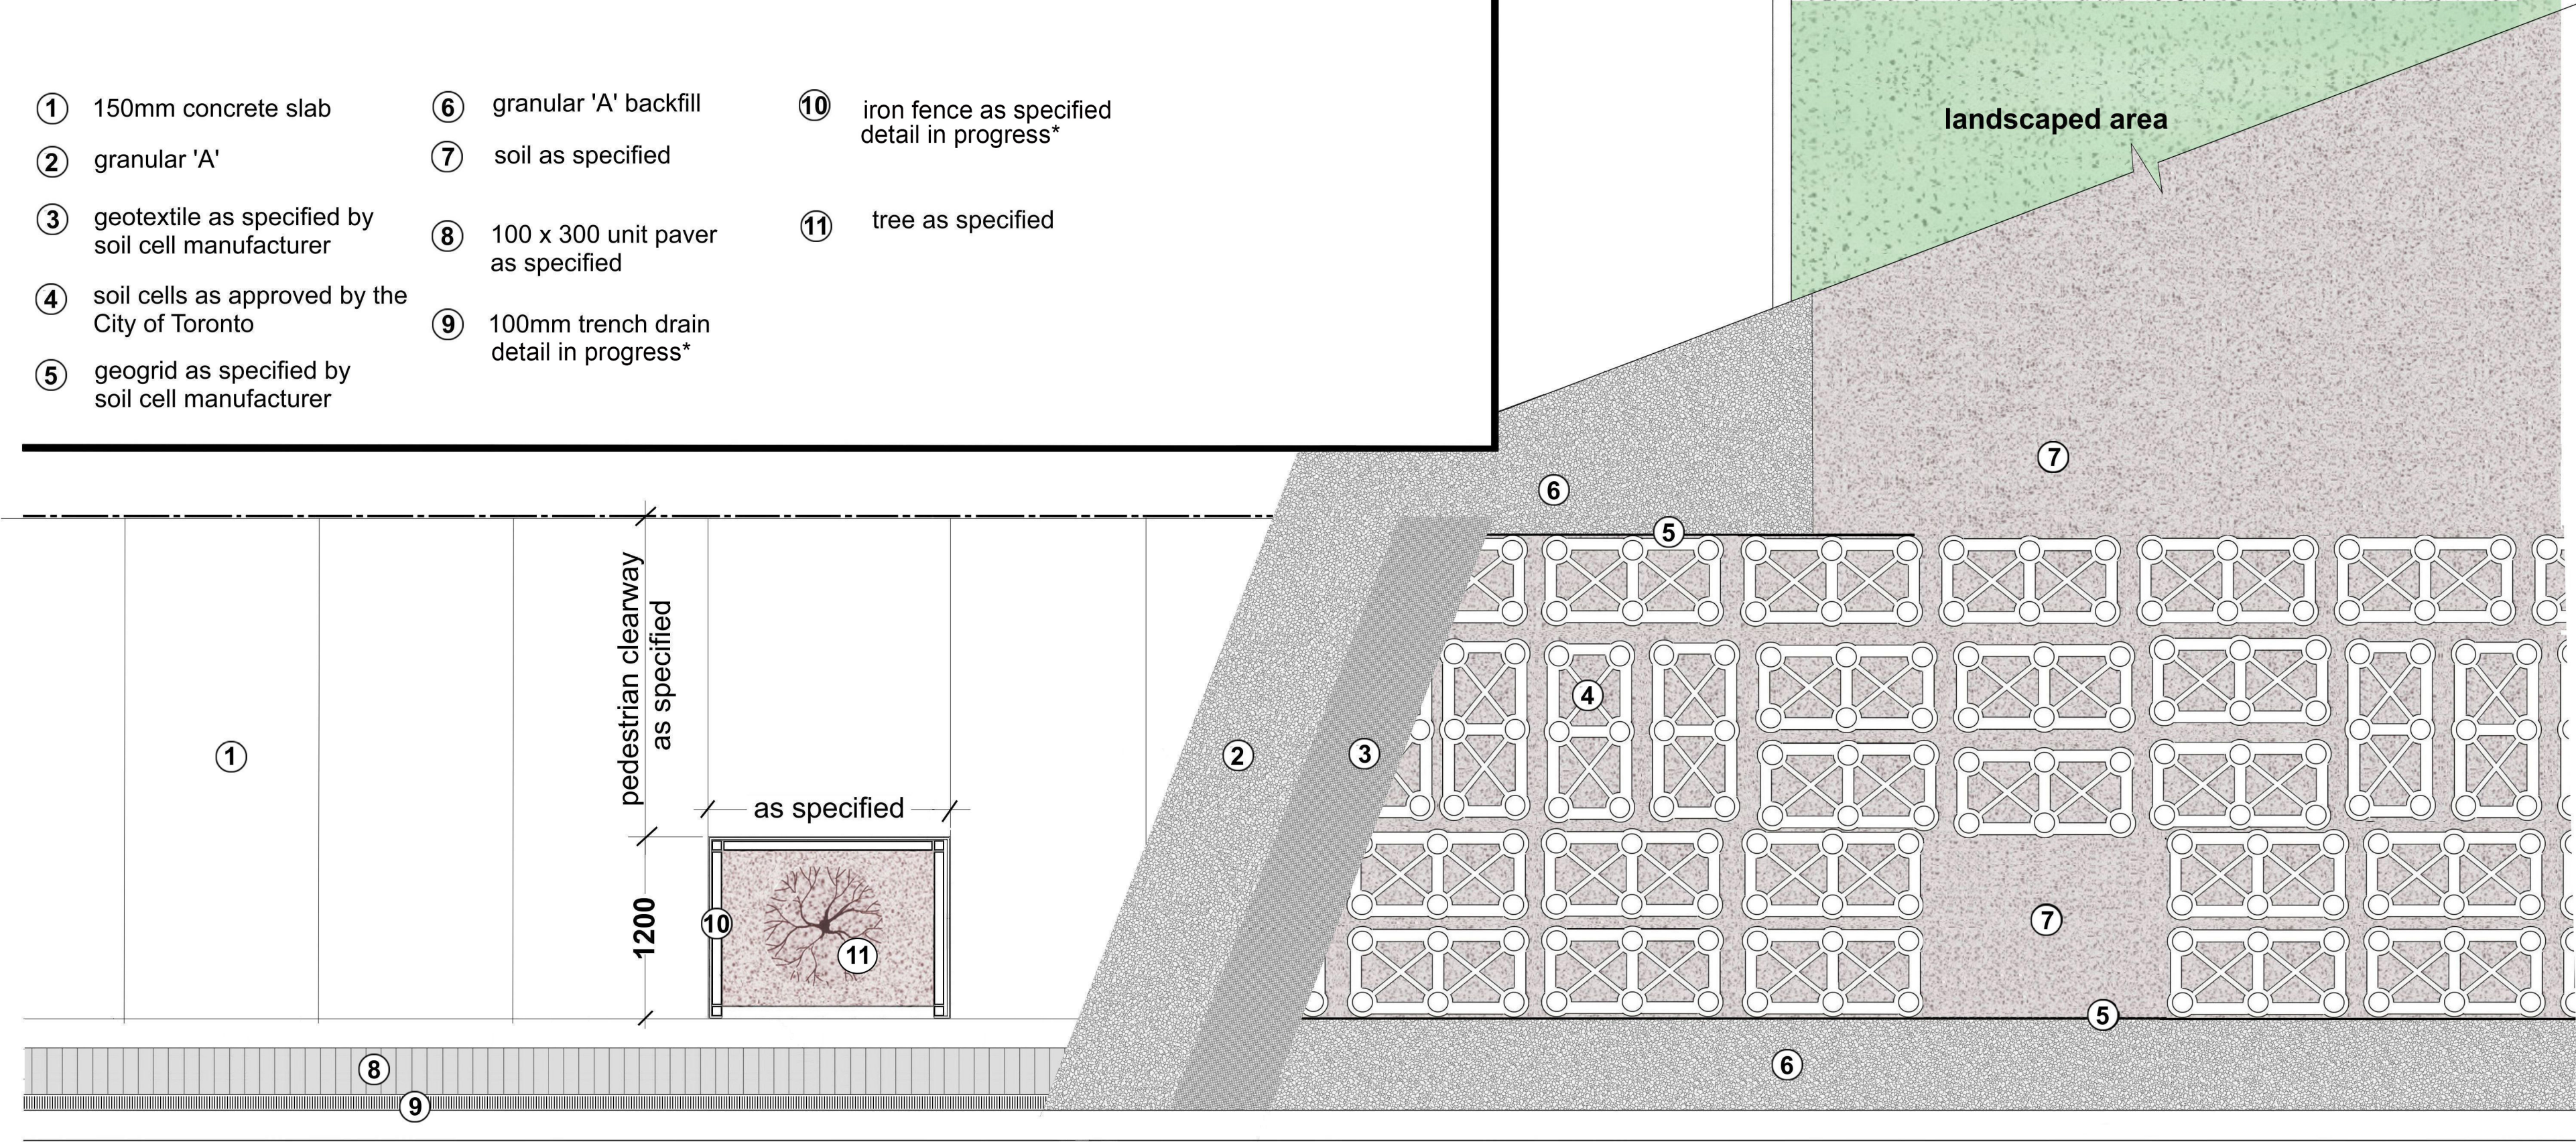

*Contact project manager for details