
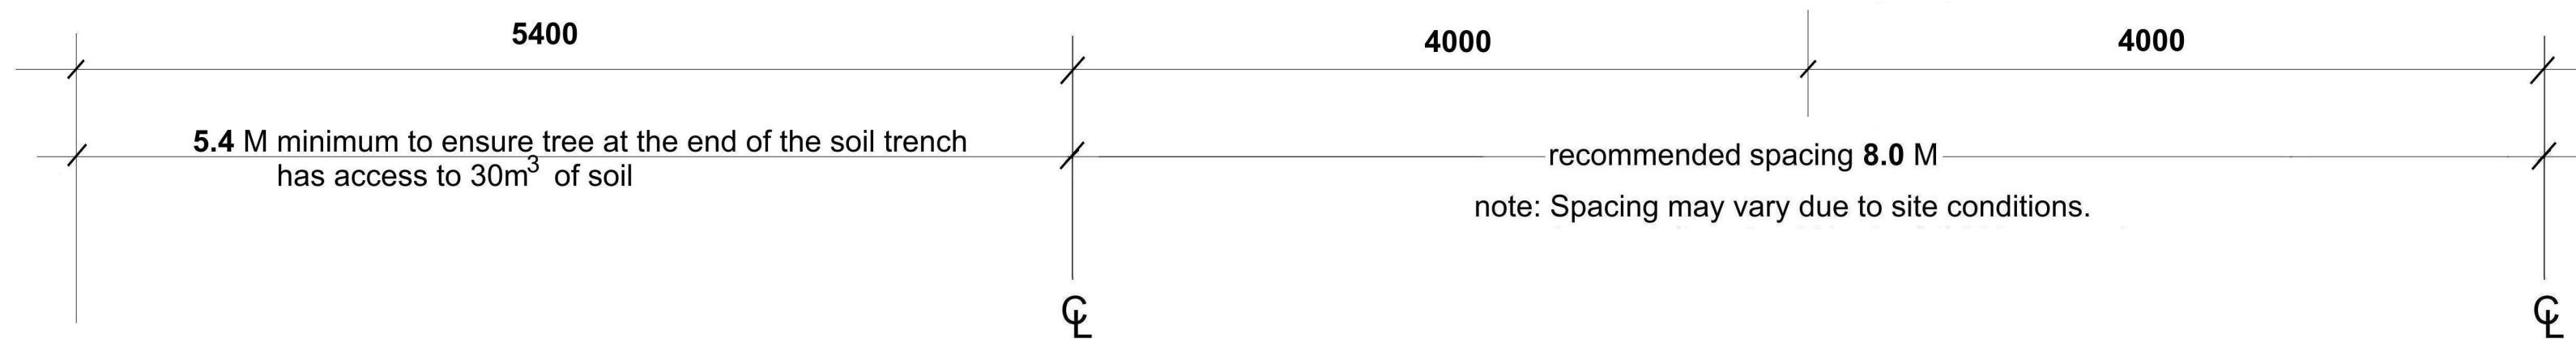


- ① soil cells as approved by the City of Toronto
- ② geogrid as specified by soil cell manufacturer
- ③ granular 'A' backfill
- ④ soil as specified
- ⑤ tree planting area

note: dimensions assume 1200 x 600 soilcell units.
check soil cell manufacturer for maximum and minimum
dimensions between units.

landscaped area

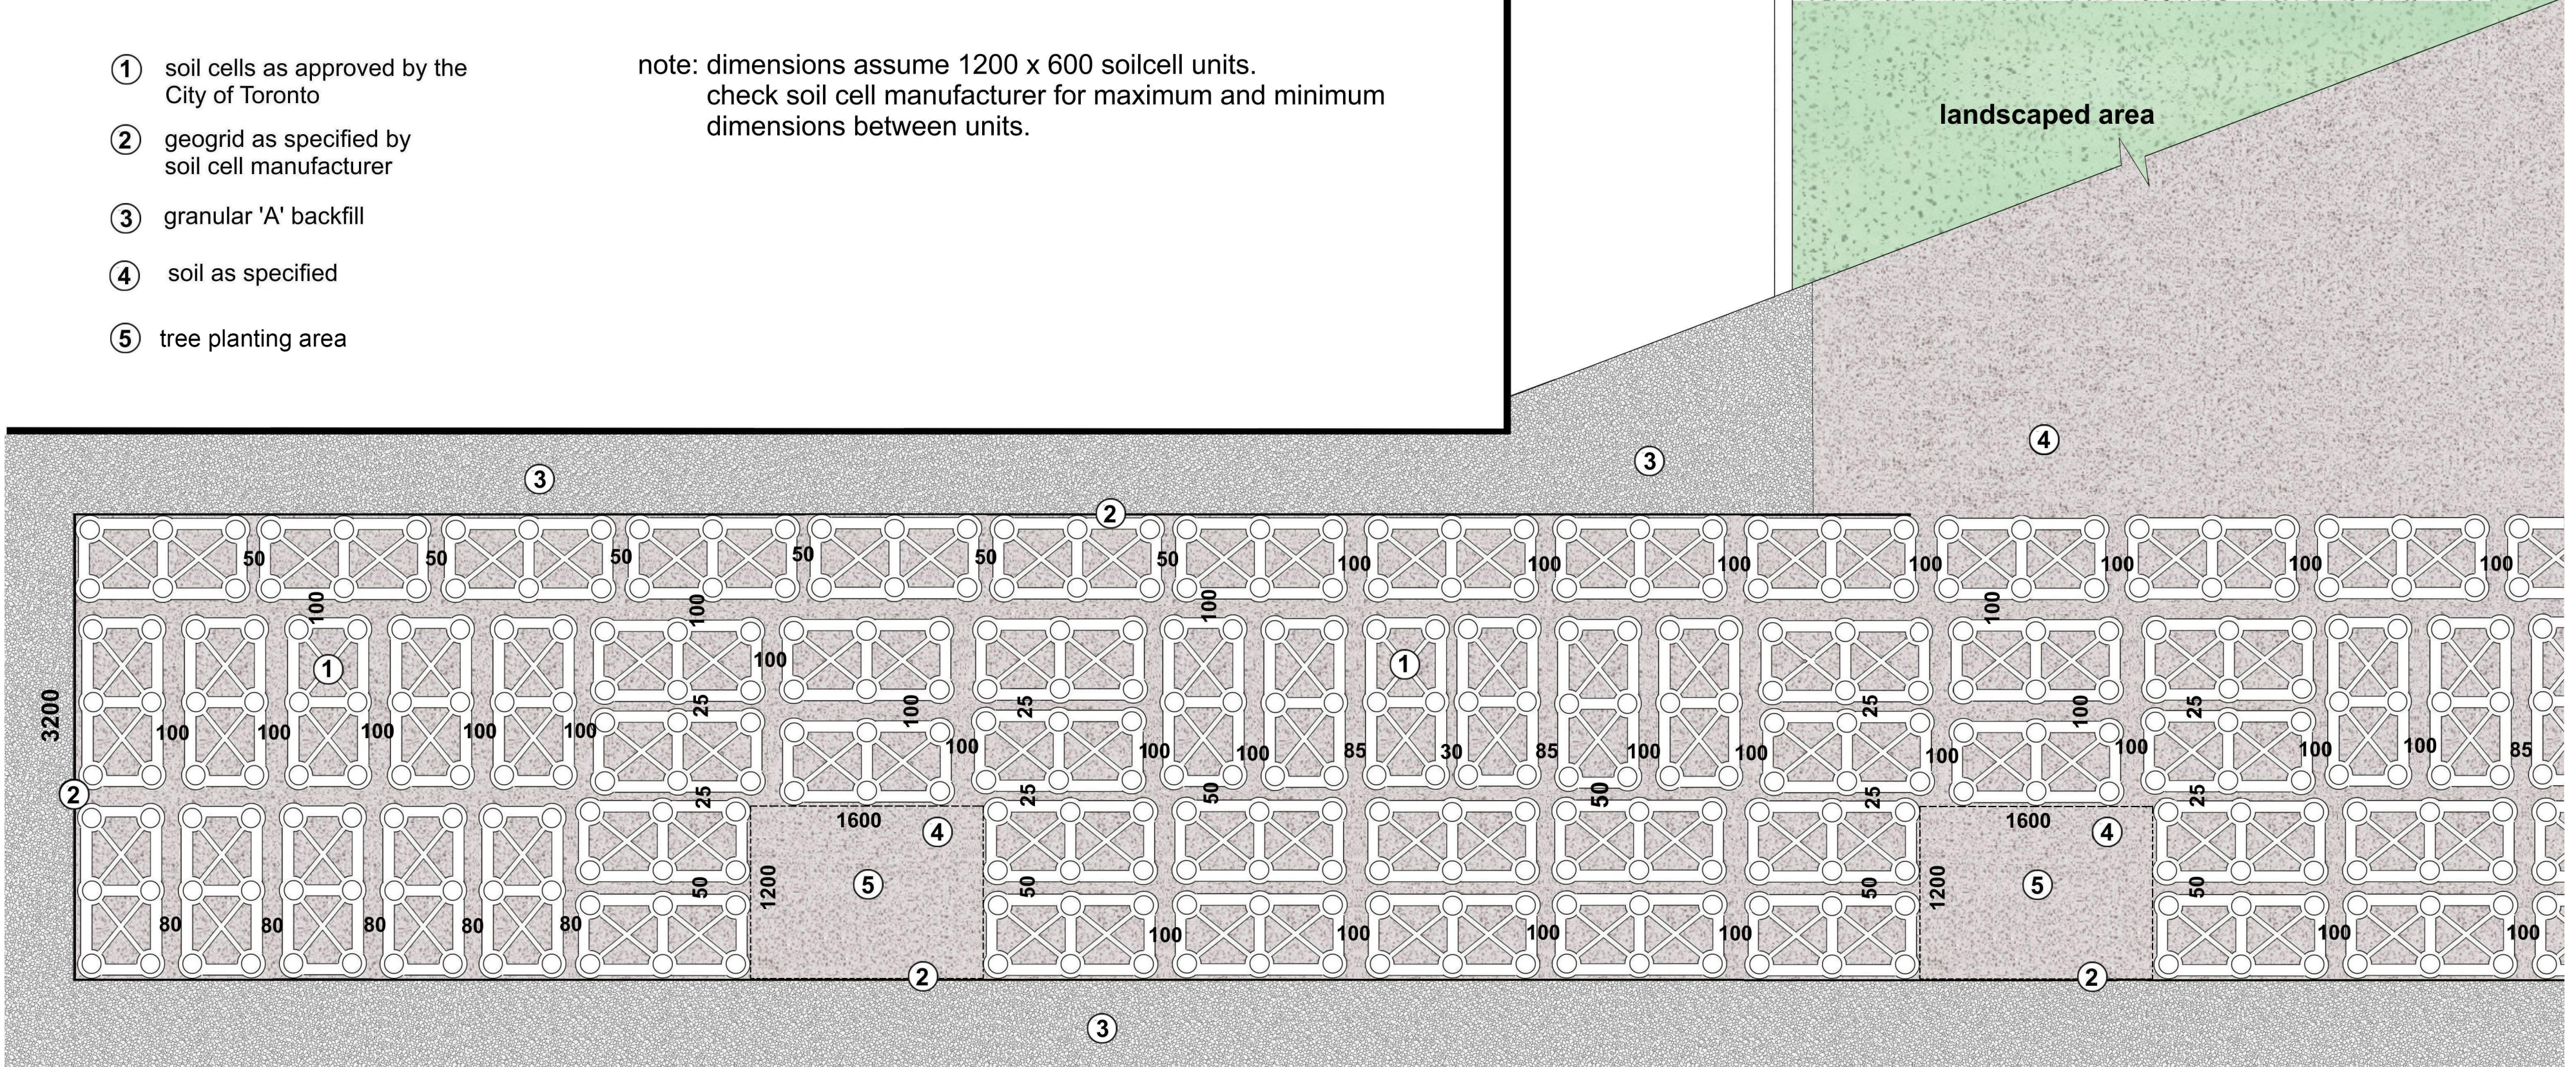

*Contact project manager for details

Tree Planting Details

T - CIP series

soil cell layout plan

Date: June 2016

Revised:

Dwg. by: PS



T - CIP - 4.0 - 4a