


- 1 soil cells as approved by the City of Toronto\*
- 2 geogrid as specified by soil cell manufacturer
- 3 granular 'A' backfill
- 4 soil as specified
- 5 line of 1200 x 1200 tree planting area above

note: dimensions assume 1200 x 600 soilcell units.  
check soil cell manufacturer for maximum and minimum dimensions between units.

\* soil cells as approved by the City of Toronto - see section 32 88 88  
Tree Planting Solutions in Hard Surfaces Blvd

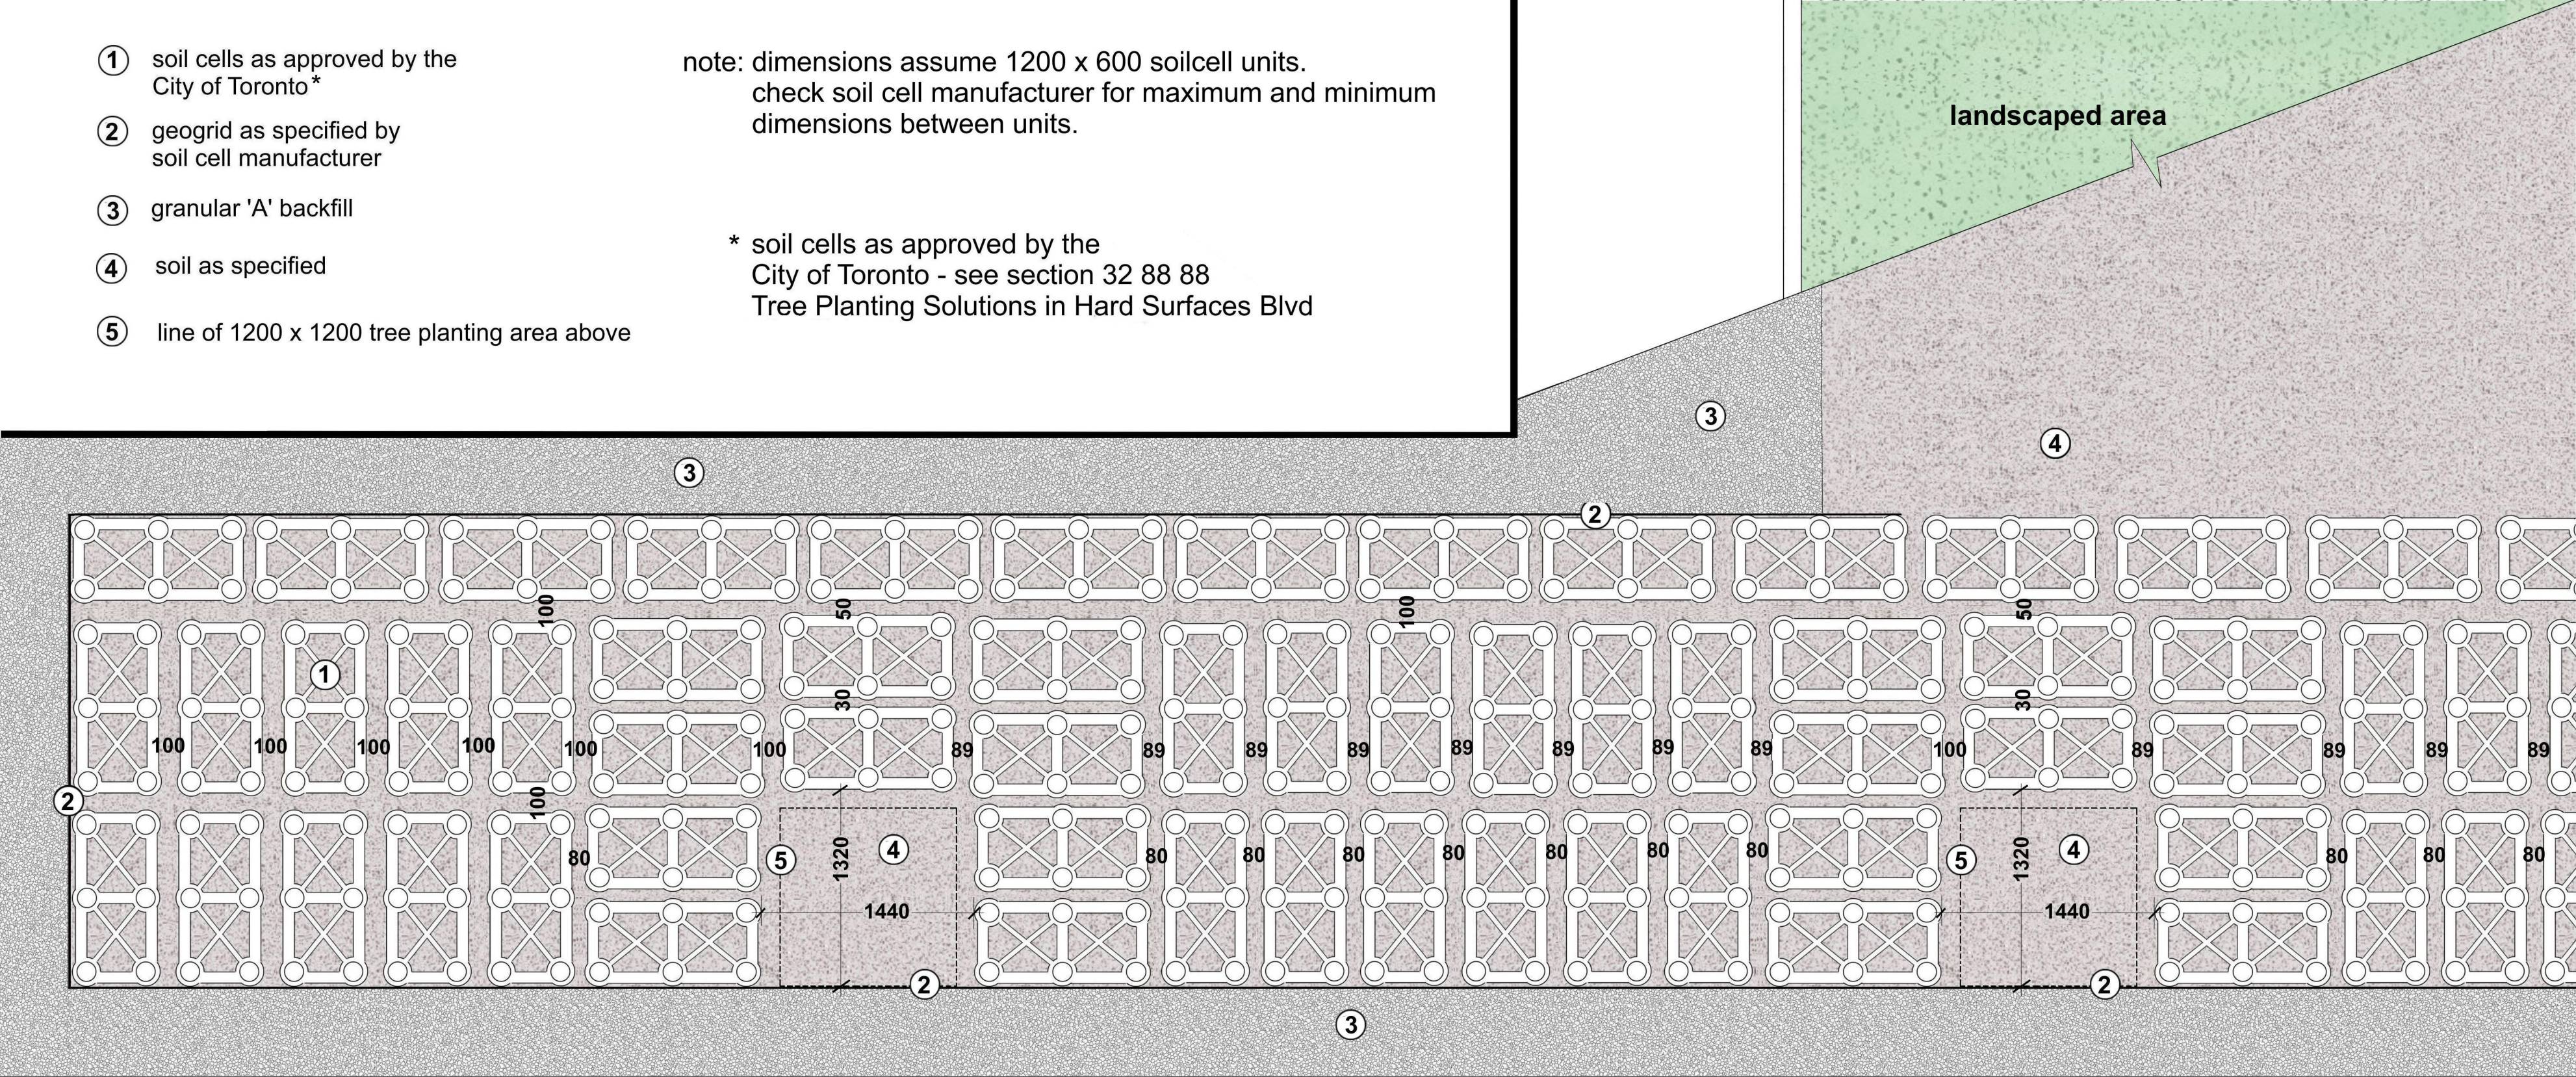

\*Contact project manager for details