

- 1

150mm concrete slab

2

granular 'A'

3

geotextile as specified by soil cell manufacturer

4

soil cells as approved by the City of Toronto

5

geogrid as specified by soil cell manufacturer

6

granular 'A' backfill

7

soil as specified

8

100 x 300 unit paver as specified

9

100mm trench drain detail in progress*

10

poured concrete surround a 1200 x 1200 tree planting area detail in progress*

11


tree planting area details as specified

12

tree as specified

13

line of 1200 x 1200 tree planting area above

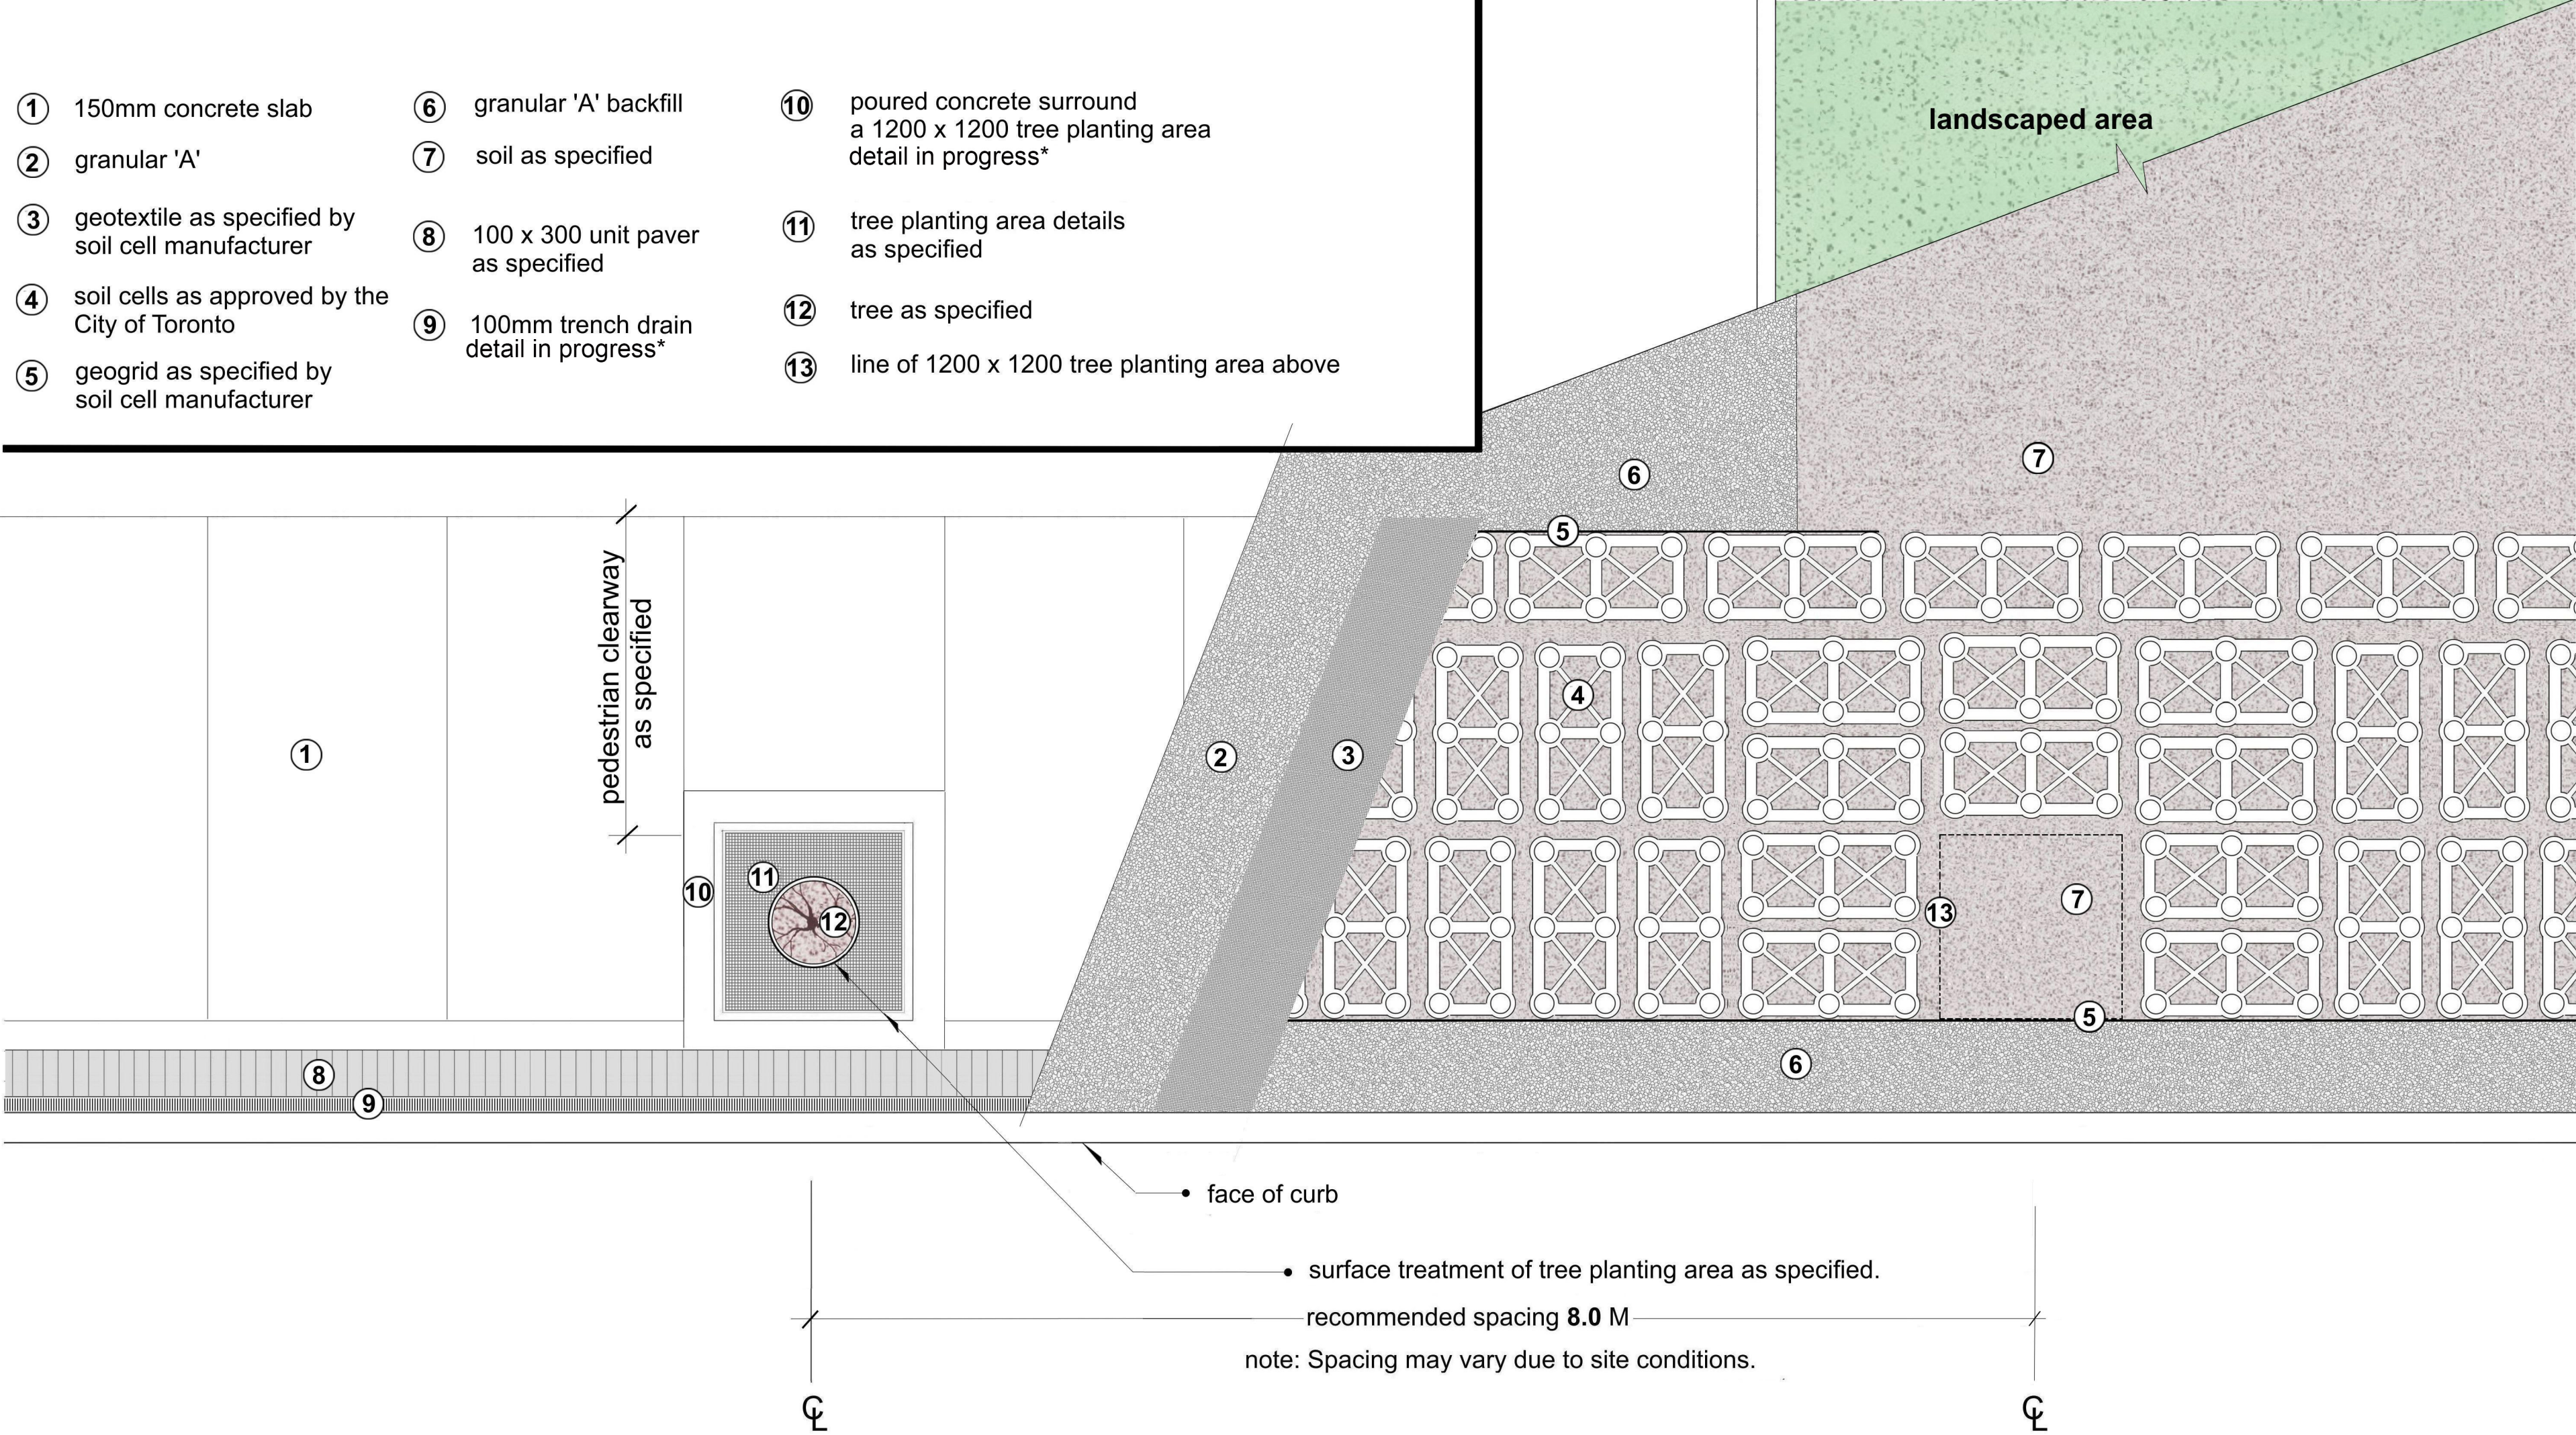

*Contact project manager for details