


Bloor West Bikeway Extension
Draft Preliminary Design
January 2020


Bloor West Village

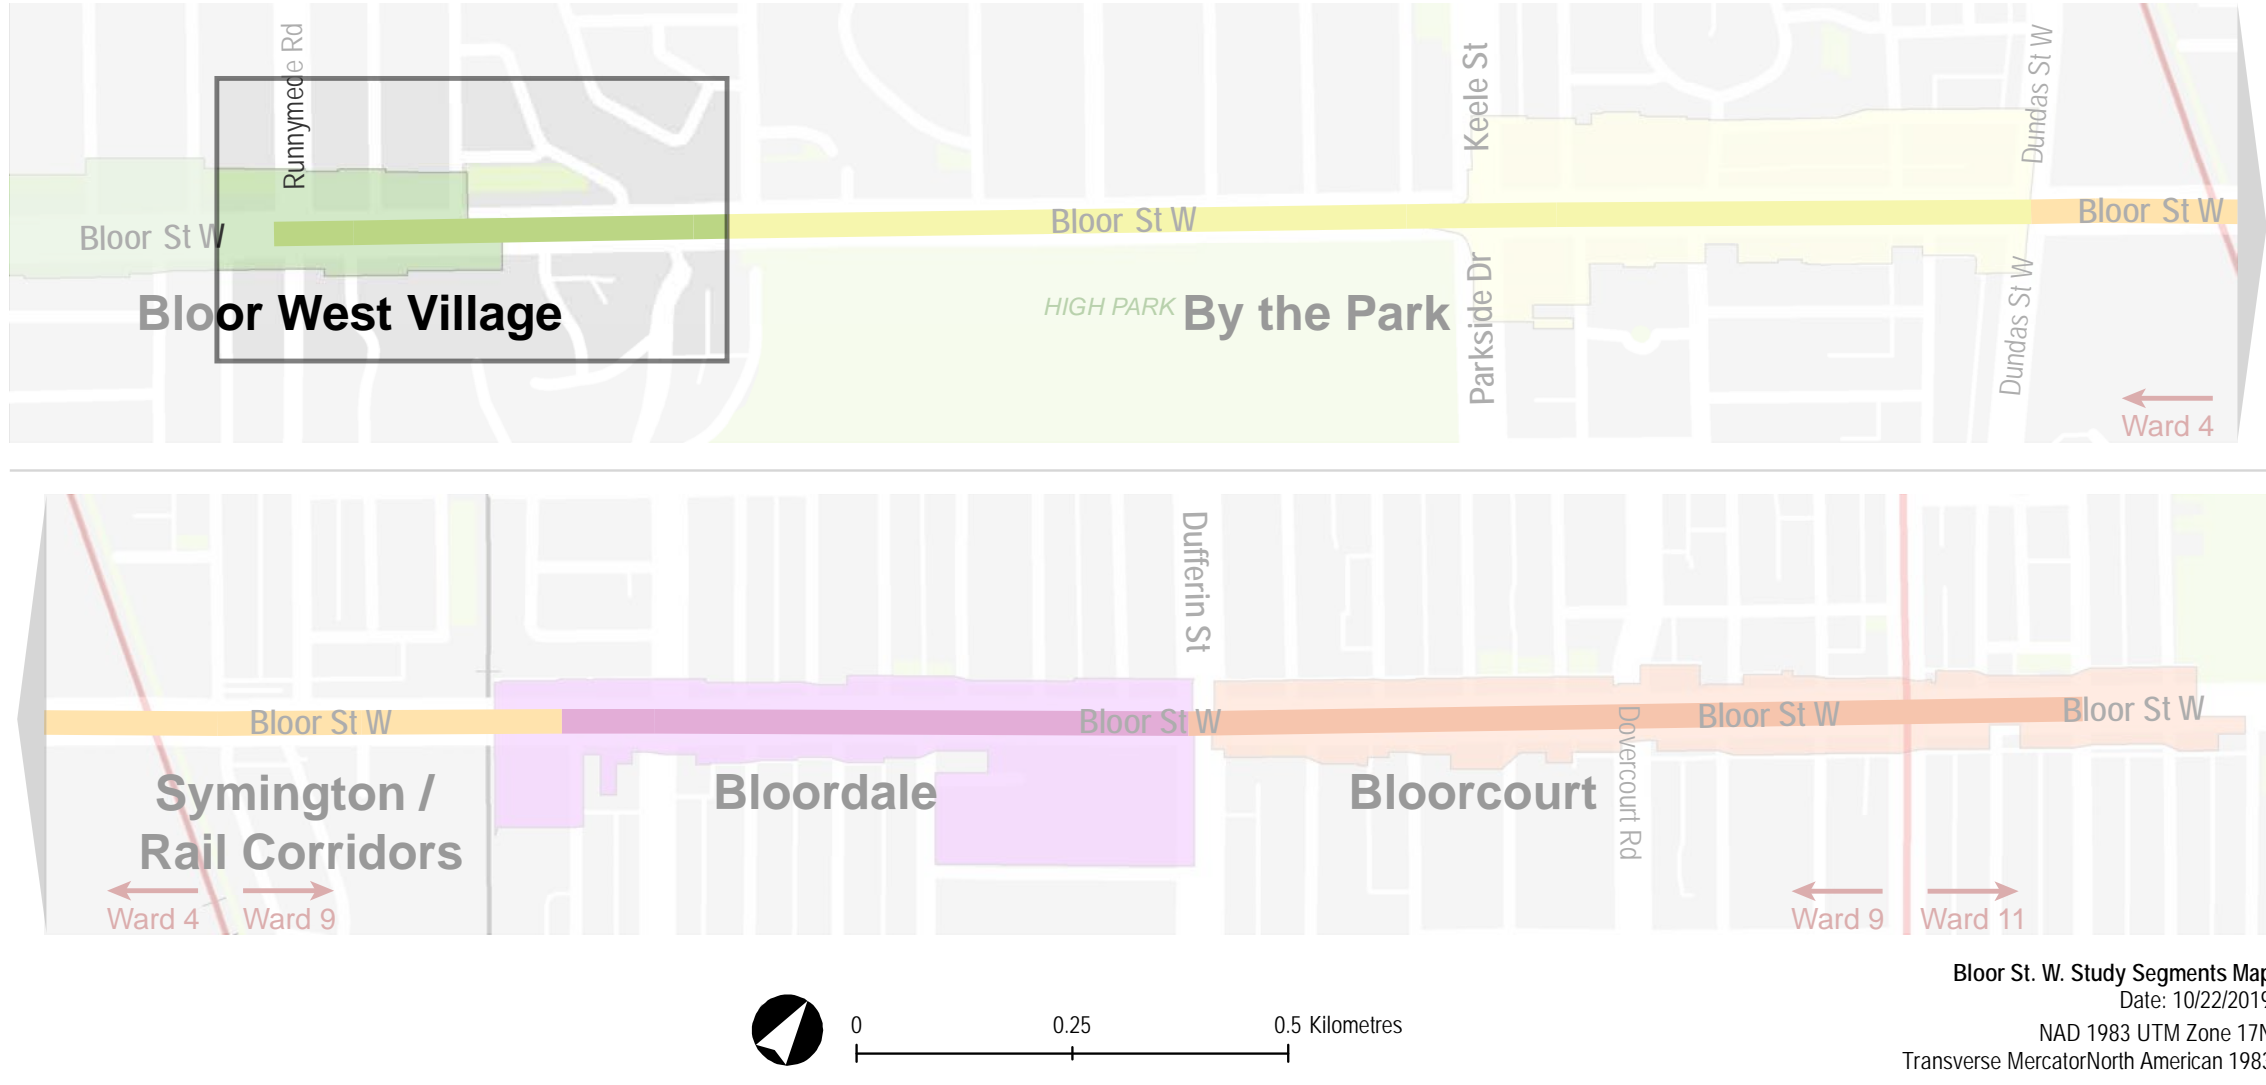

Legend

- Active Development Application
- Proposed On-Street Parking / Loading Zone
- Laneways
- Signalized Intersection
- TPA Off-Street Parking Lot & Parking Supply
- Private Off-Street Parking Lot & Parking Supply
- Turn Restriction
- New Turn Restriction
- Existing Accessible Parking/Loading To Maintain

SCALE HORIZONTAL 1:400

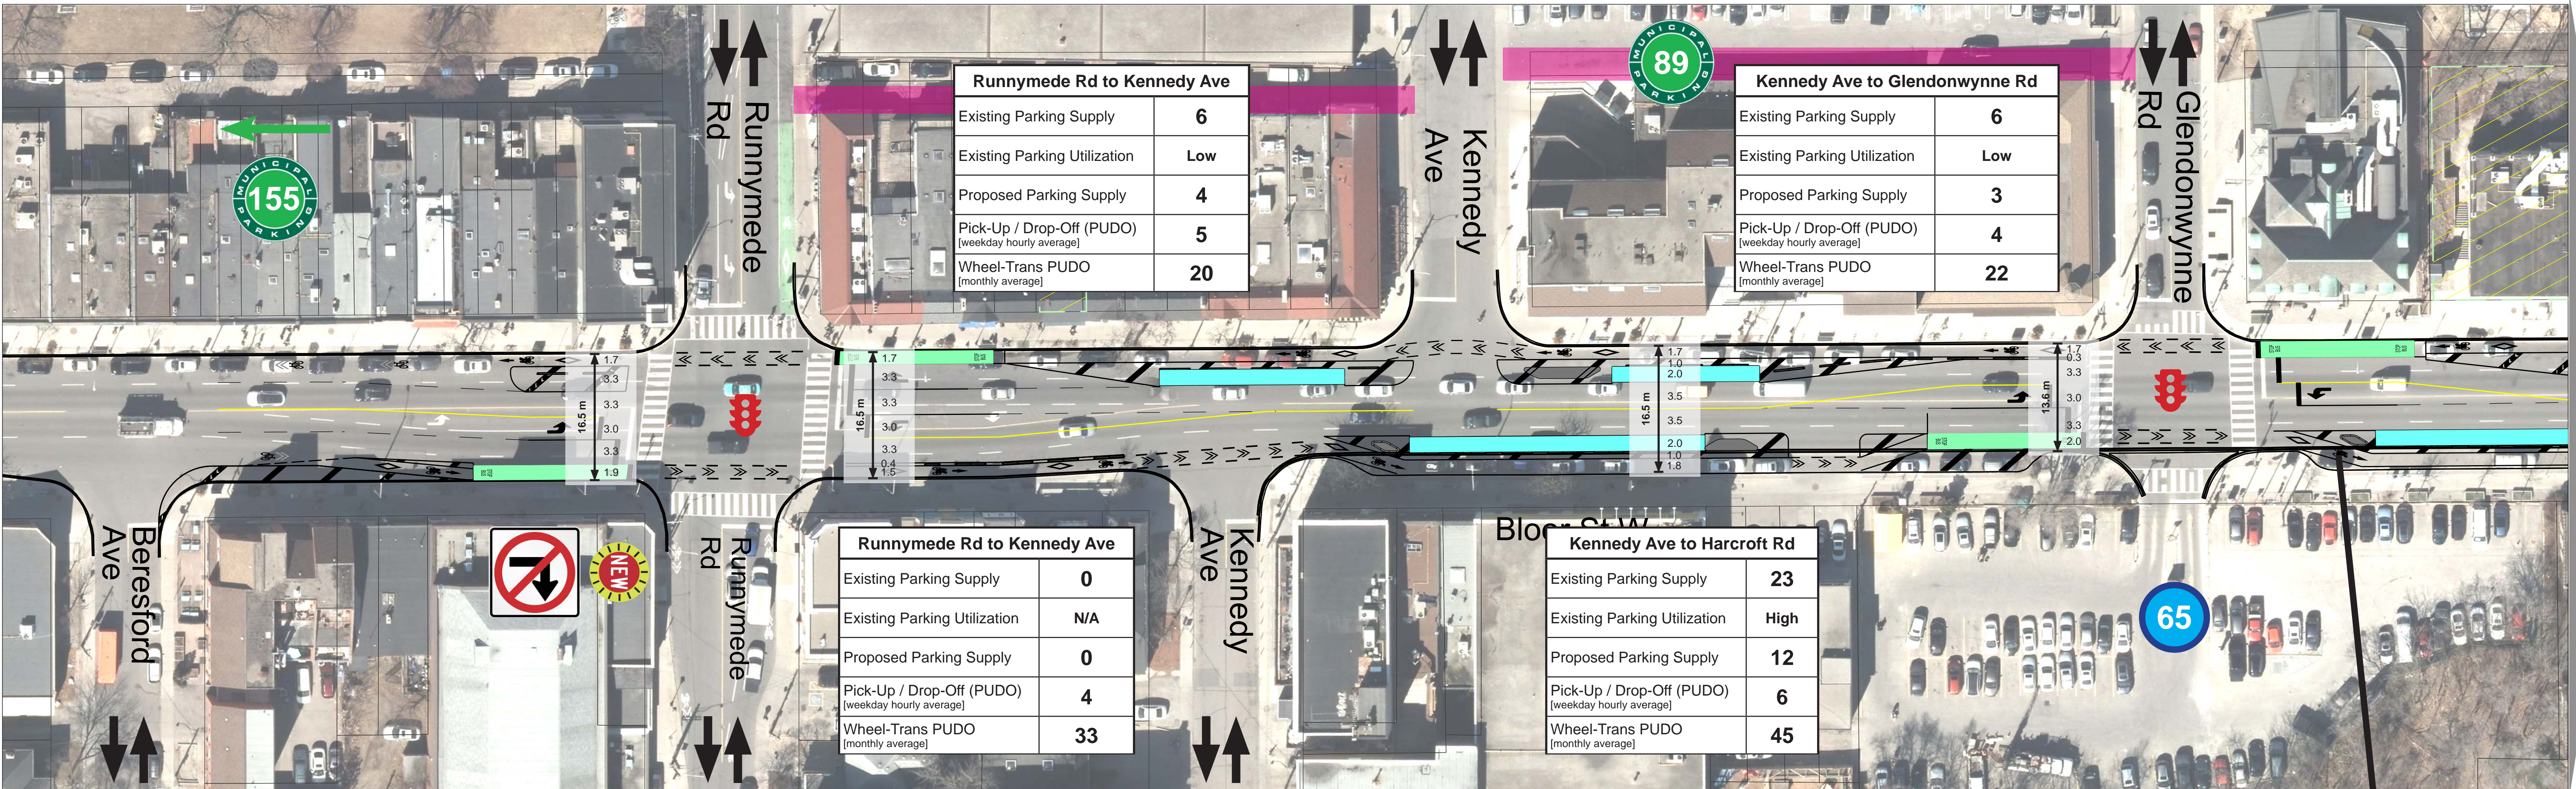

Preliminary Design Rendering



Preferred cross section

