


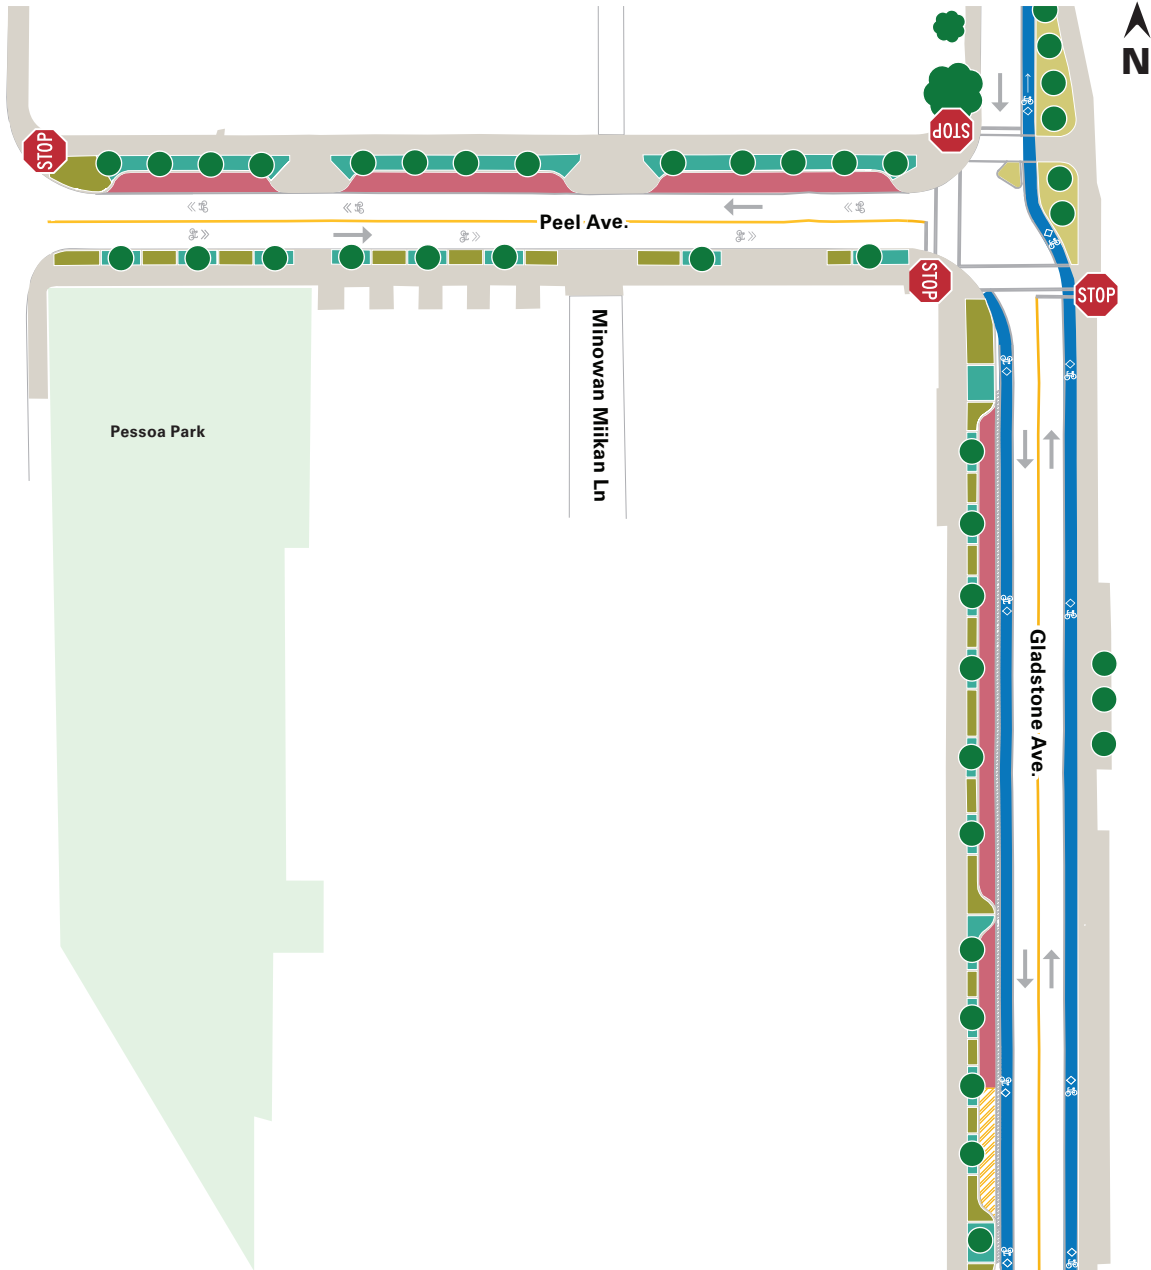






Dufferin St.








Legend

Transportation Features


-  Bike Lane
-  Lay-by Parking
-  Shared Travel Lane
-  Travel Direction
-  Loading Zone
-  Stop Sign
-  Traffic Light

Green Street Features

-  Existing Street Tree
-  Proposed Street Tree
-  Grass Boulevards
-  Permeable Recycled Rubber Surface
-  Permeable Unit Pavers

Minowan Miikan Ln

Queen St. W.

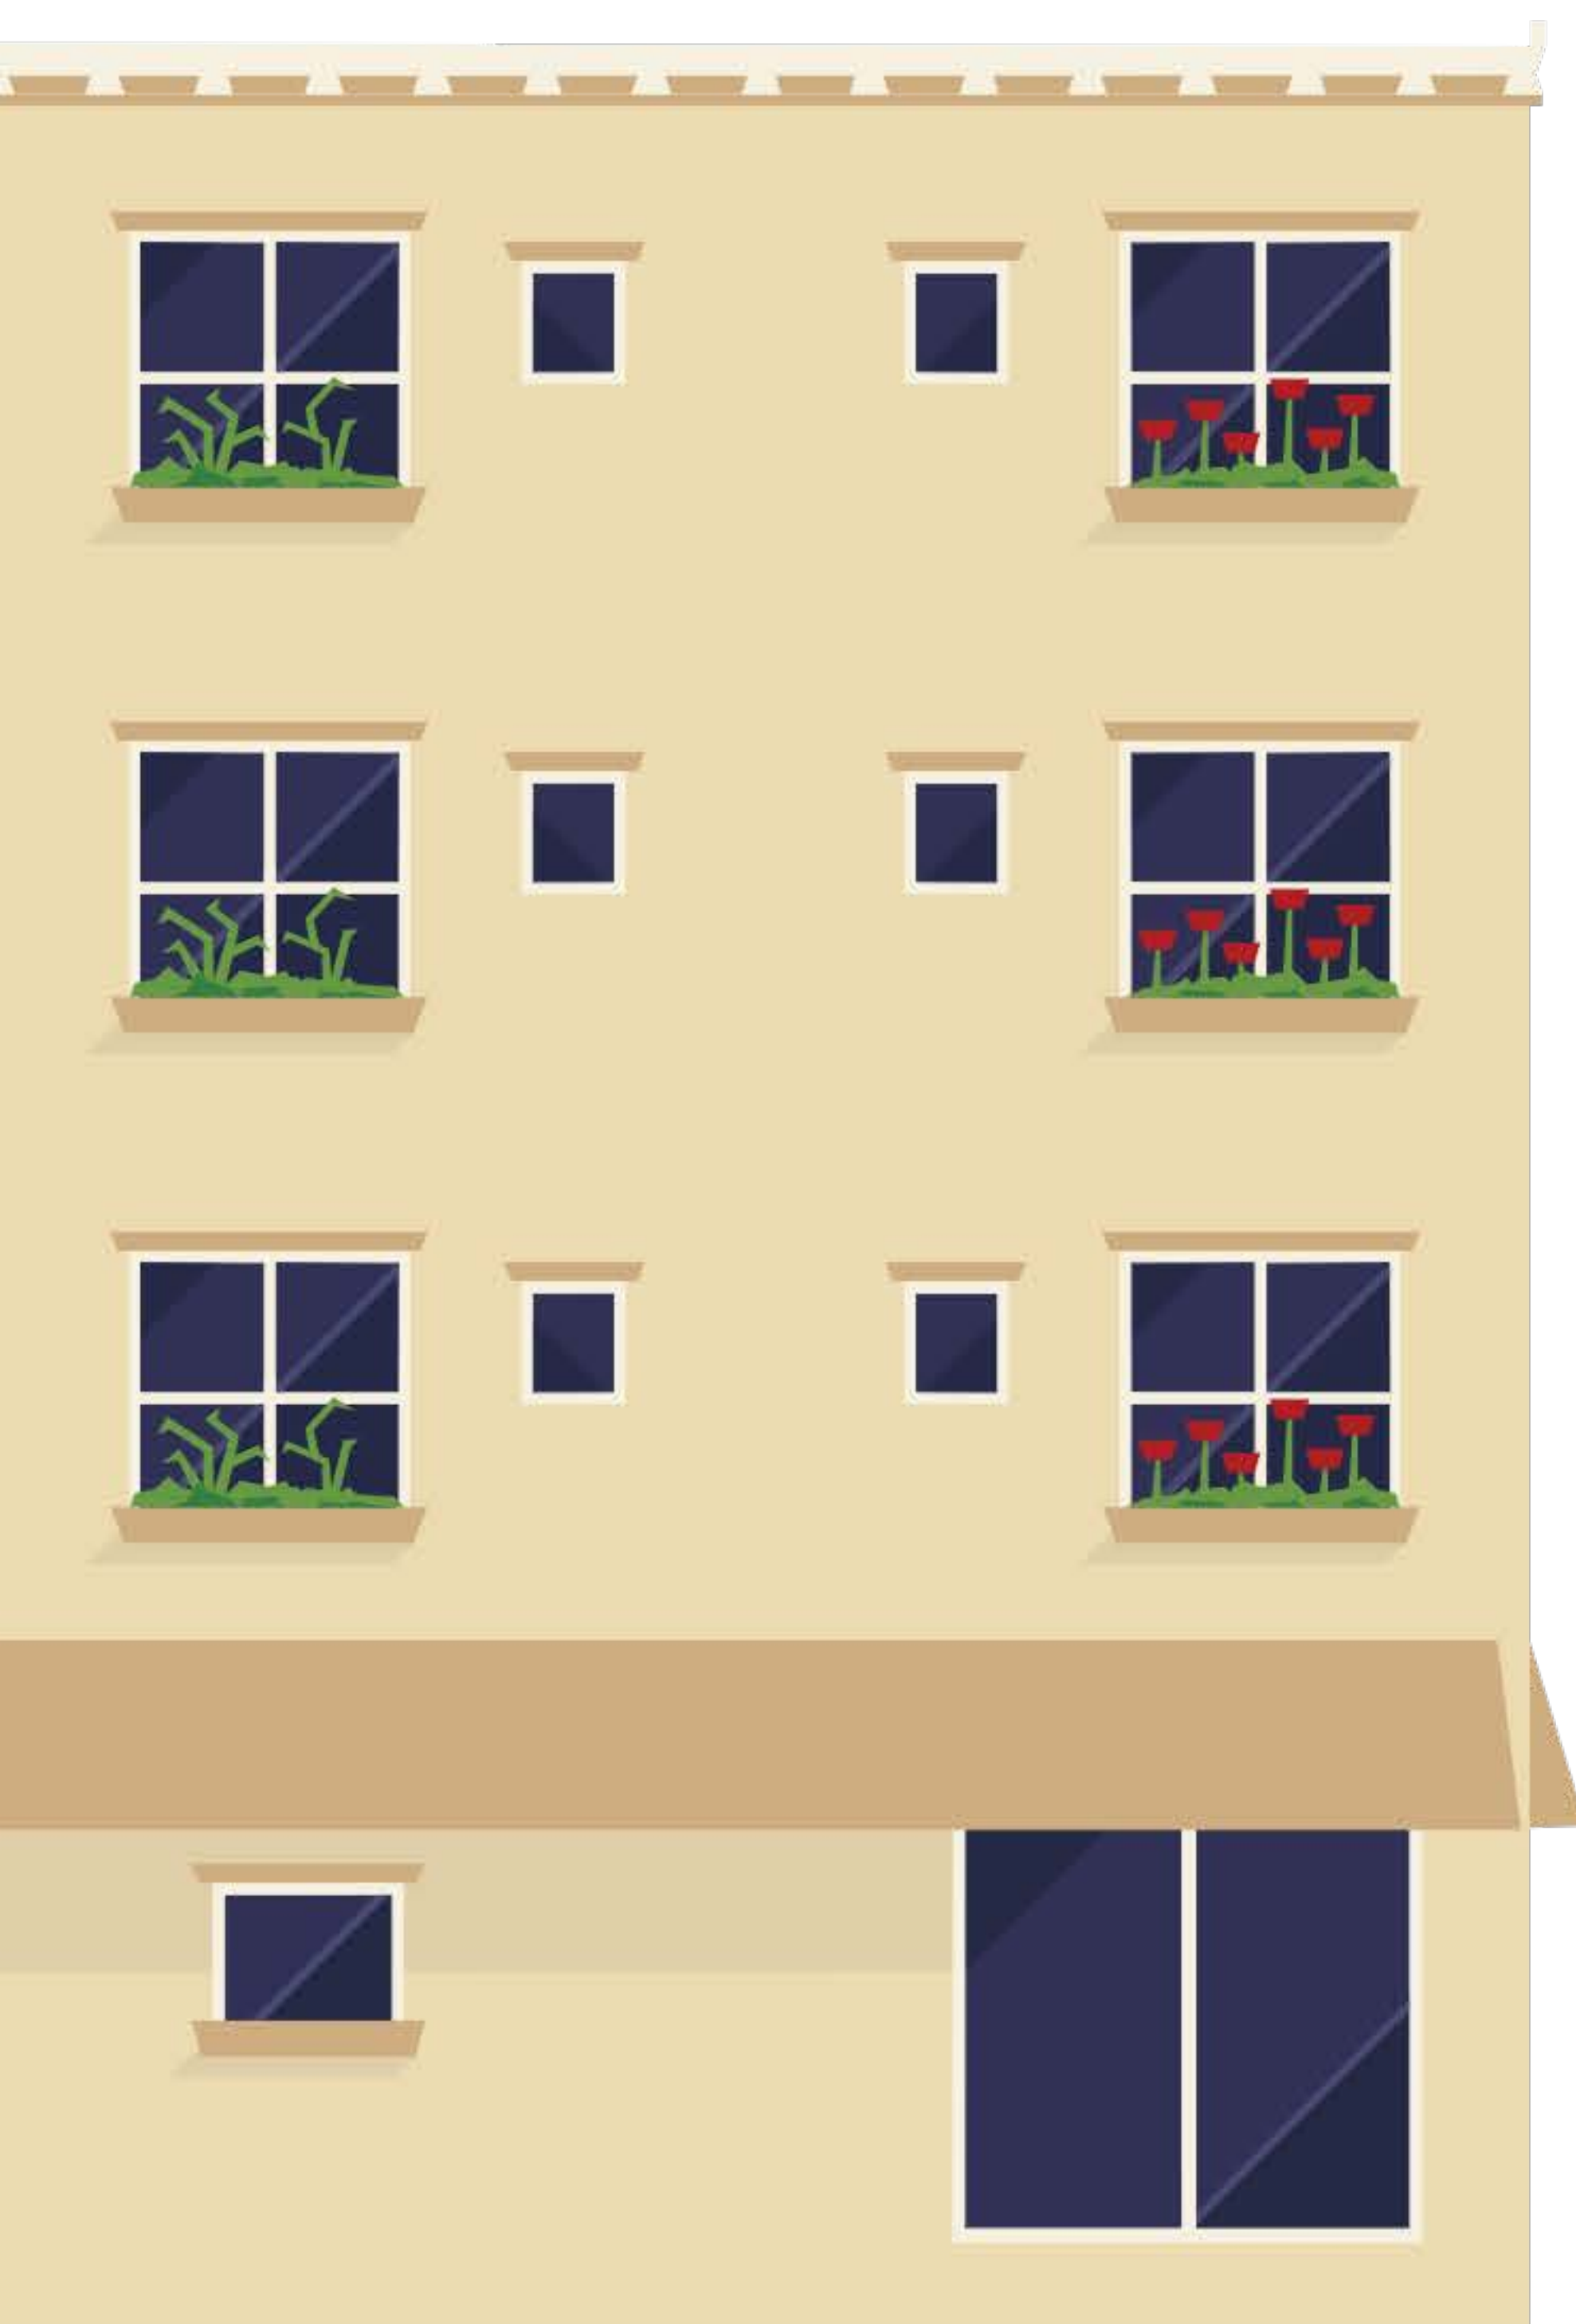

2.4 m
Sidewalk



4.8 m
Shared Travel Lane (SB)




5.6 m
Shared Travel Lane (NB) with
Accommodation for Deliveries





2.5 m
Sidewalk




4.1 m
Patio / Boulevard

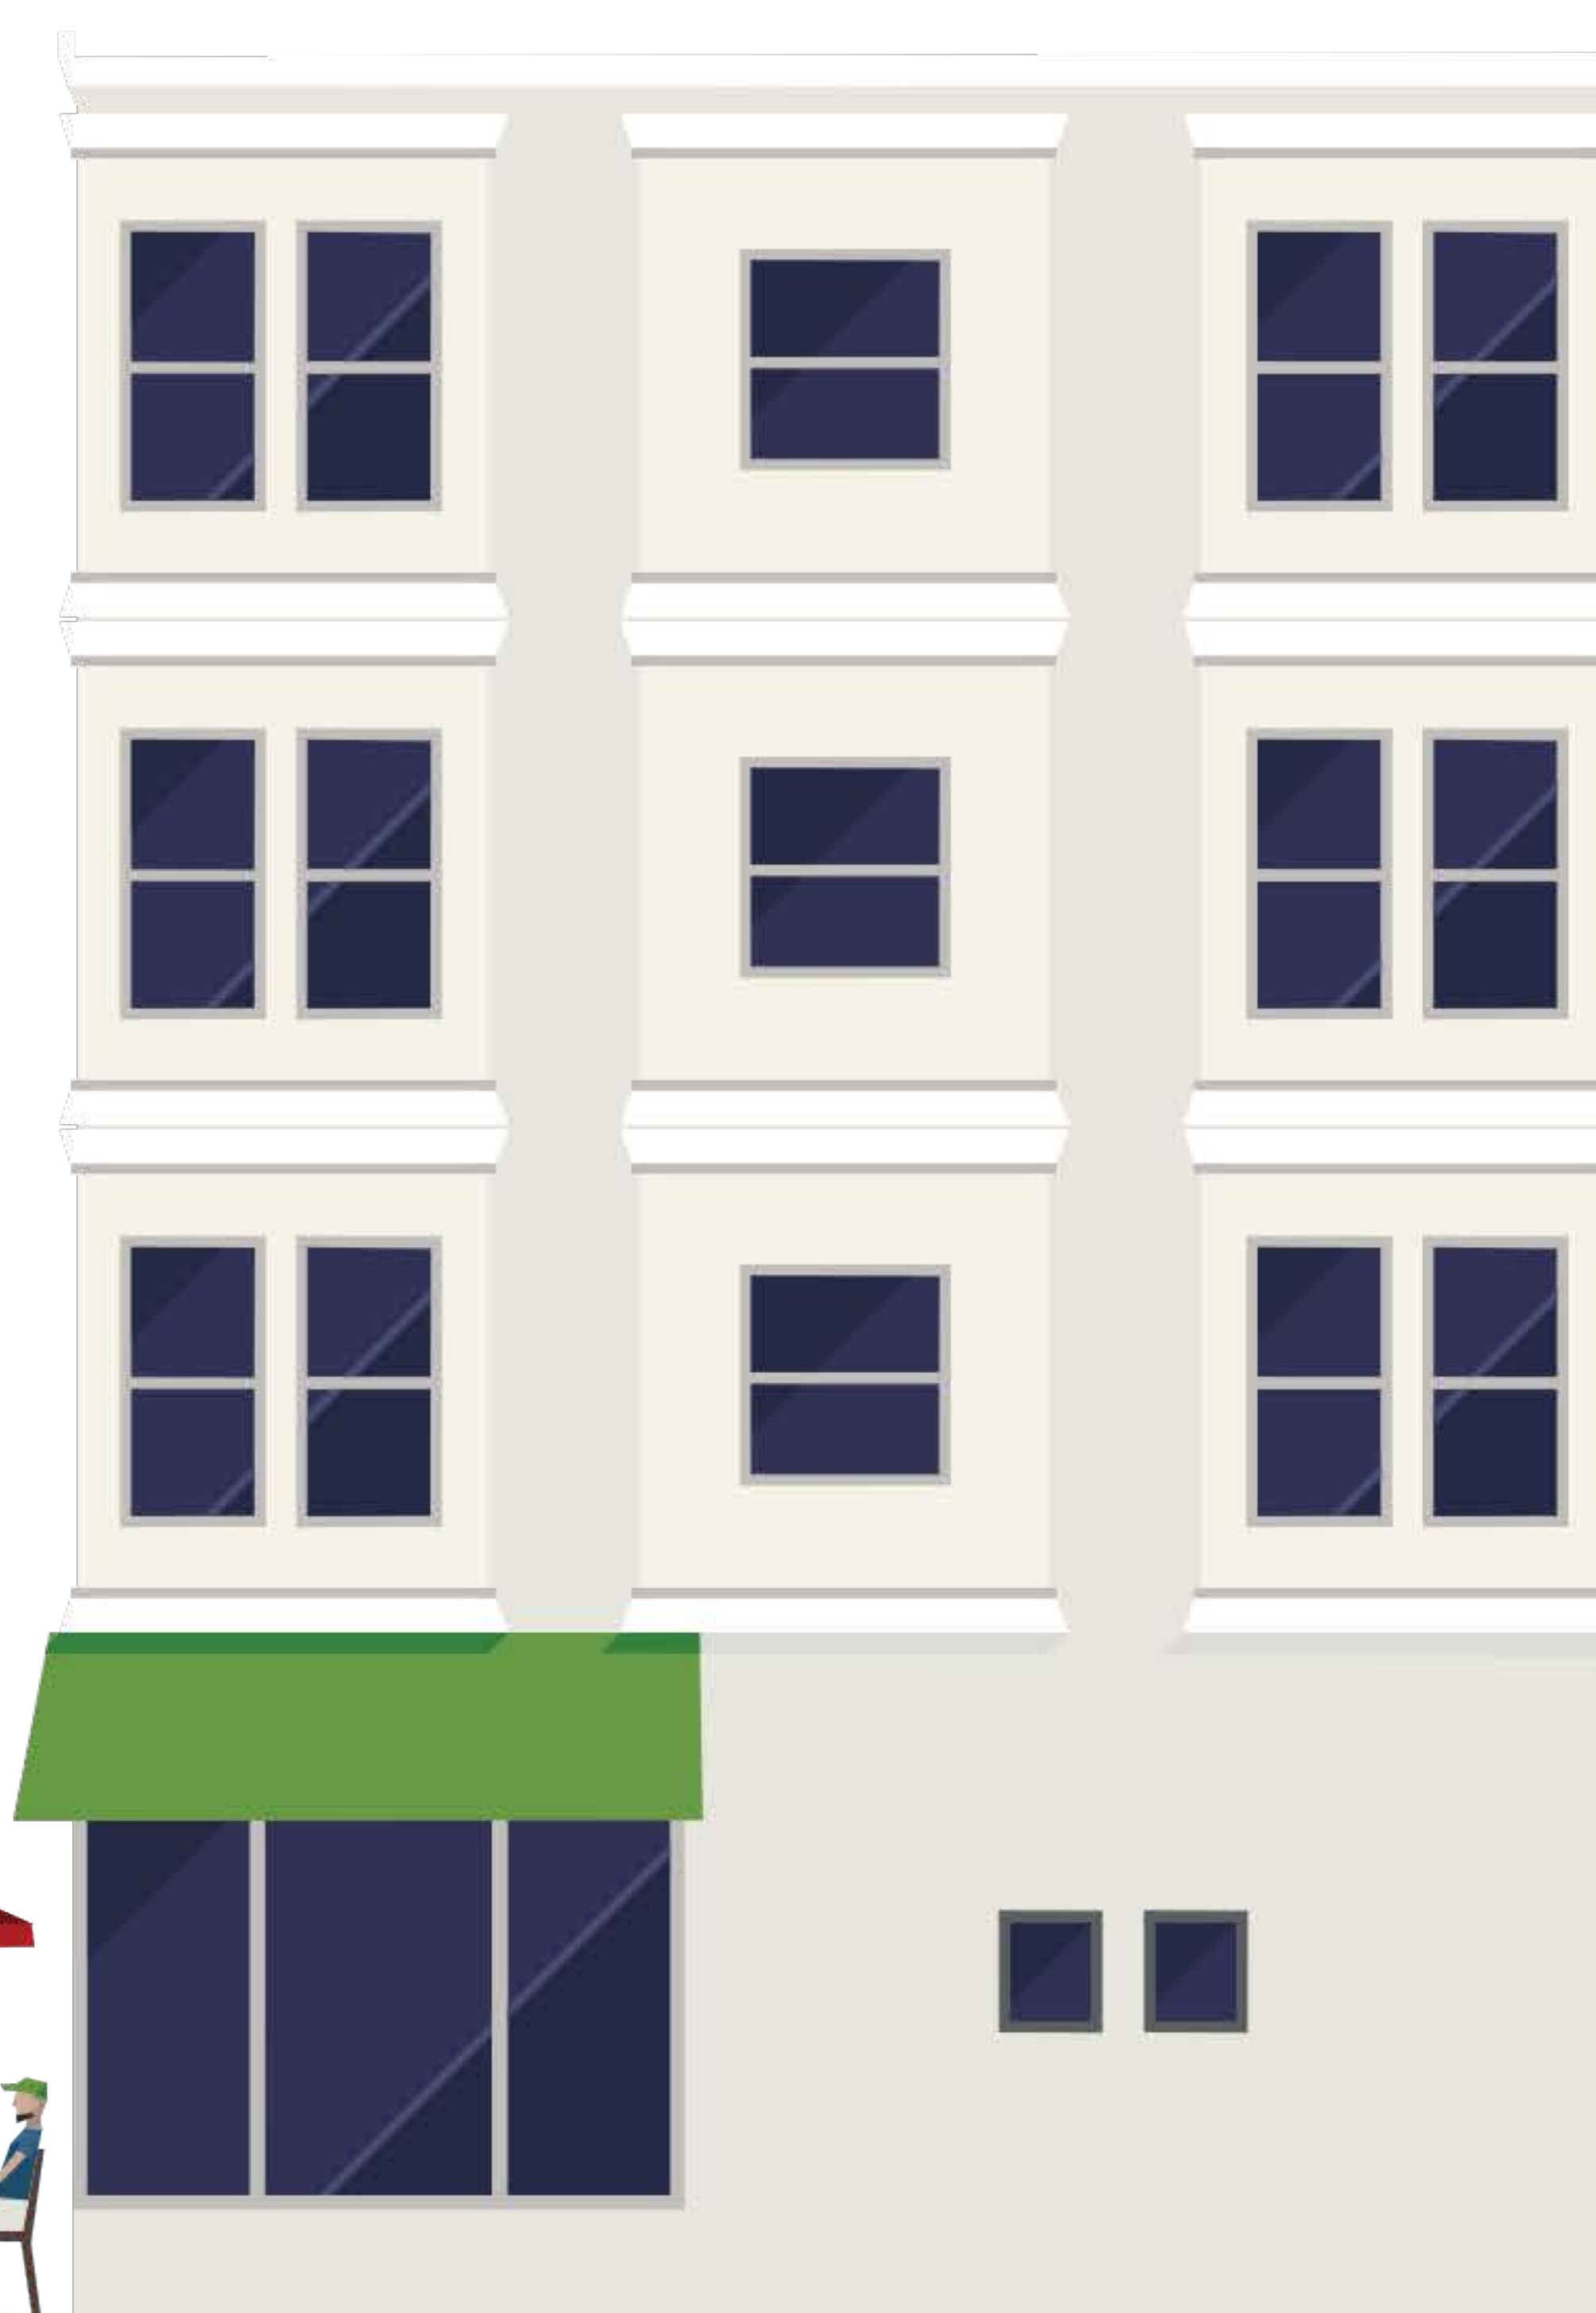

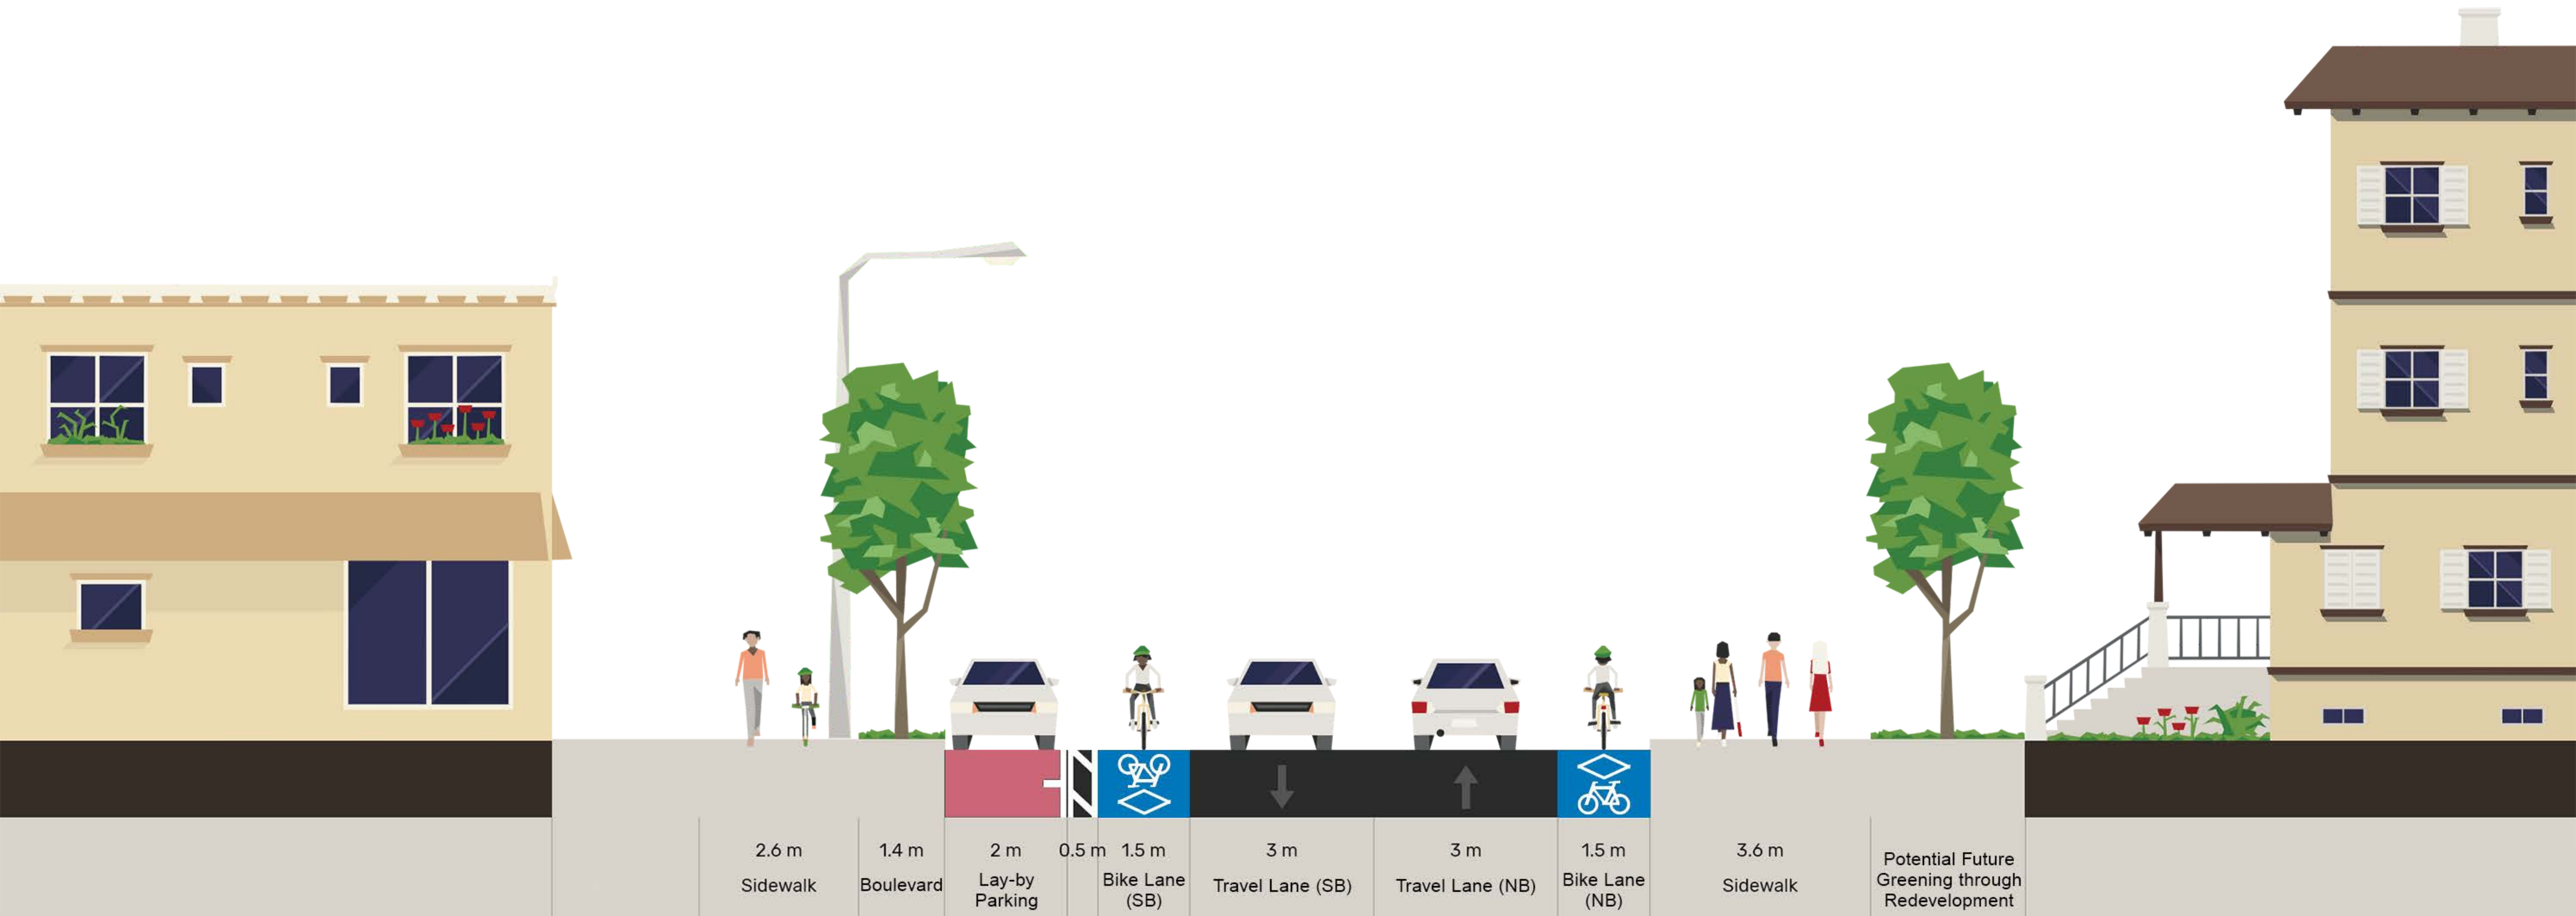

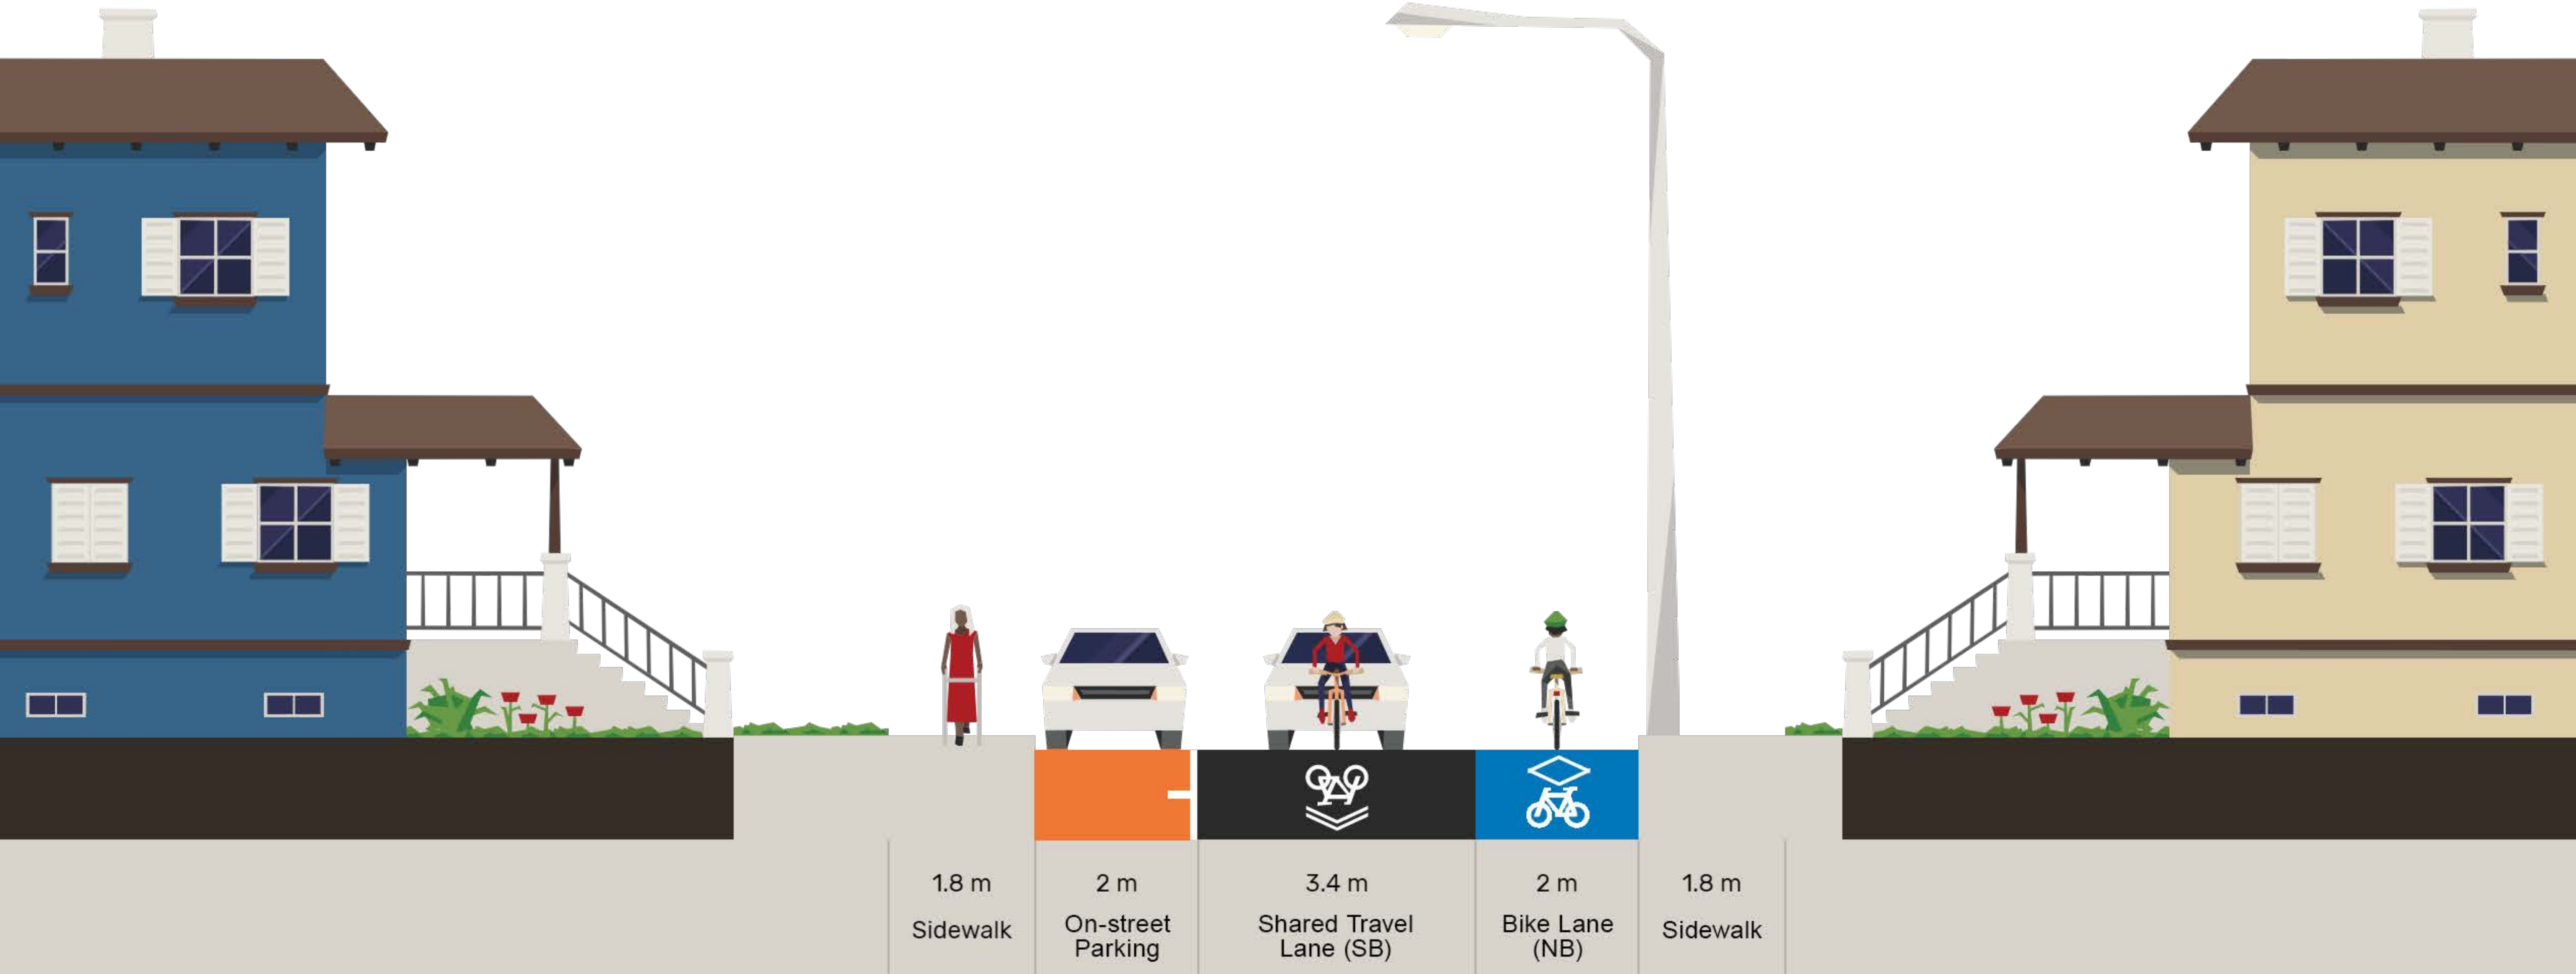

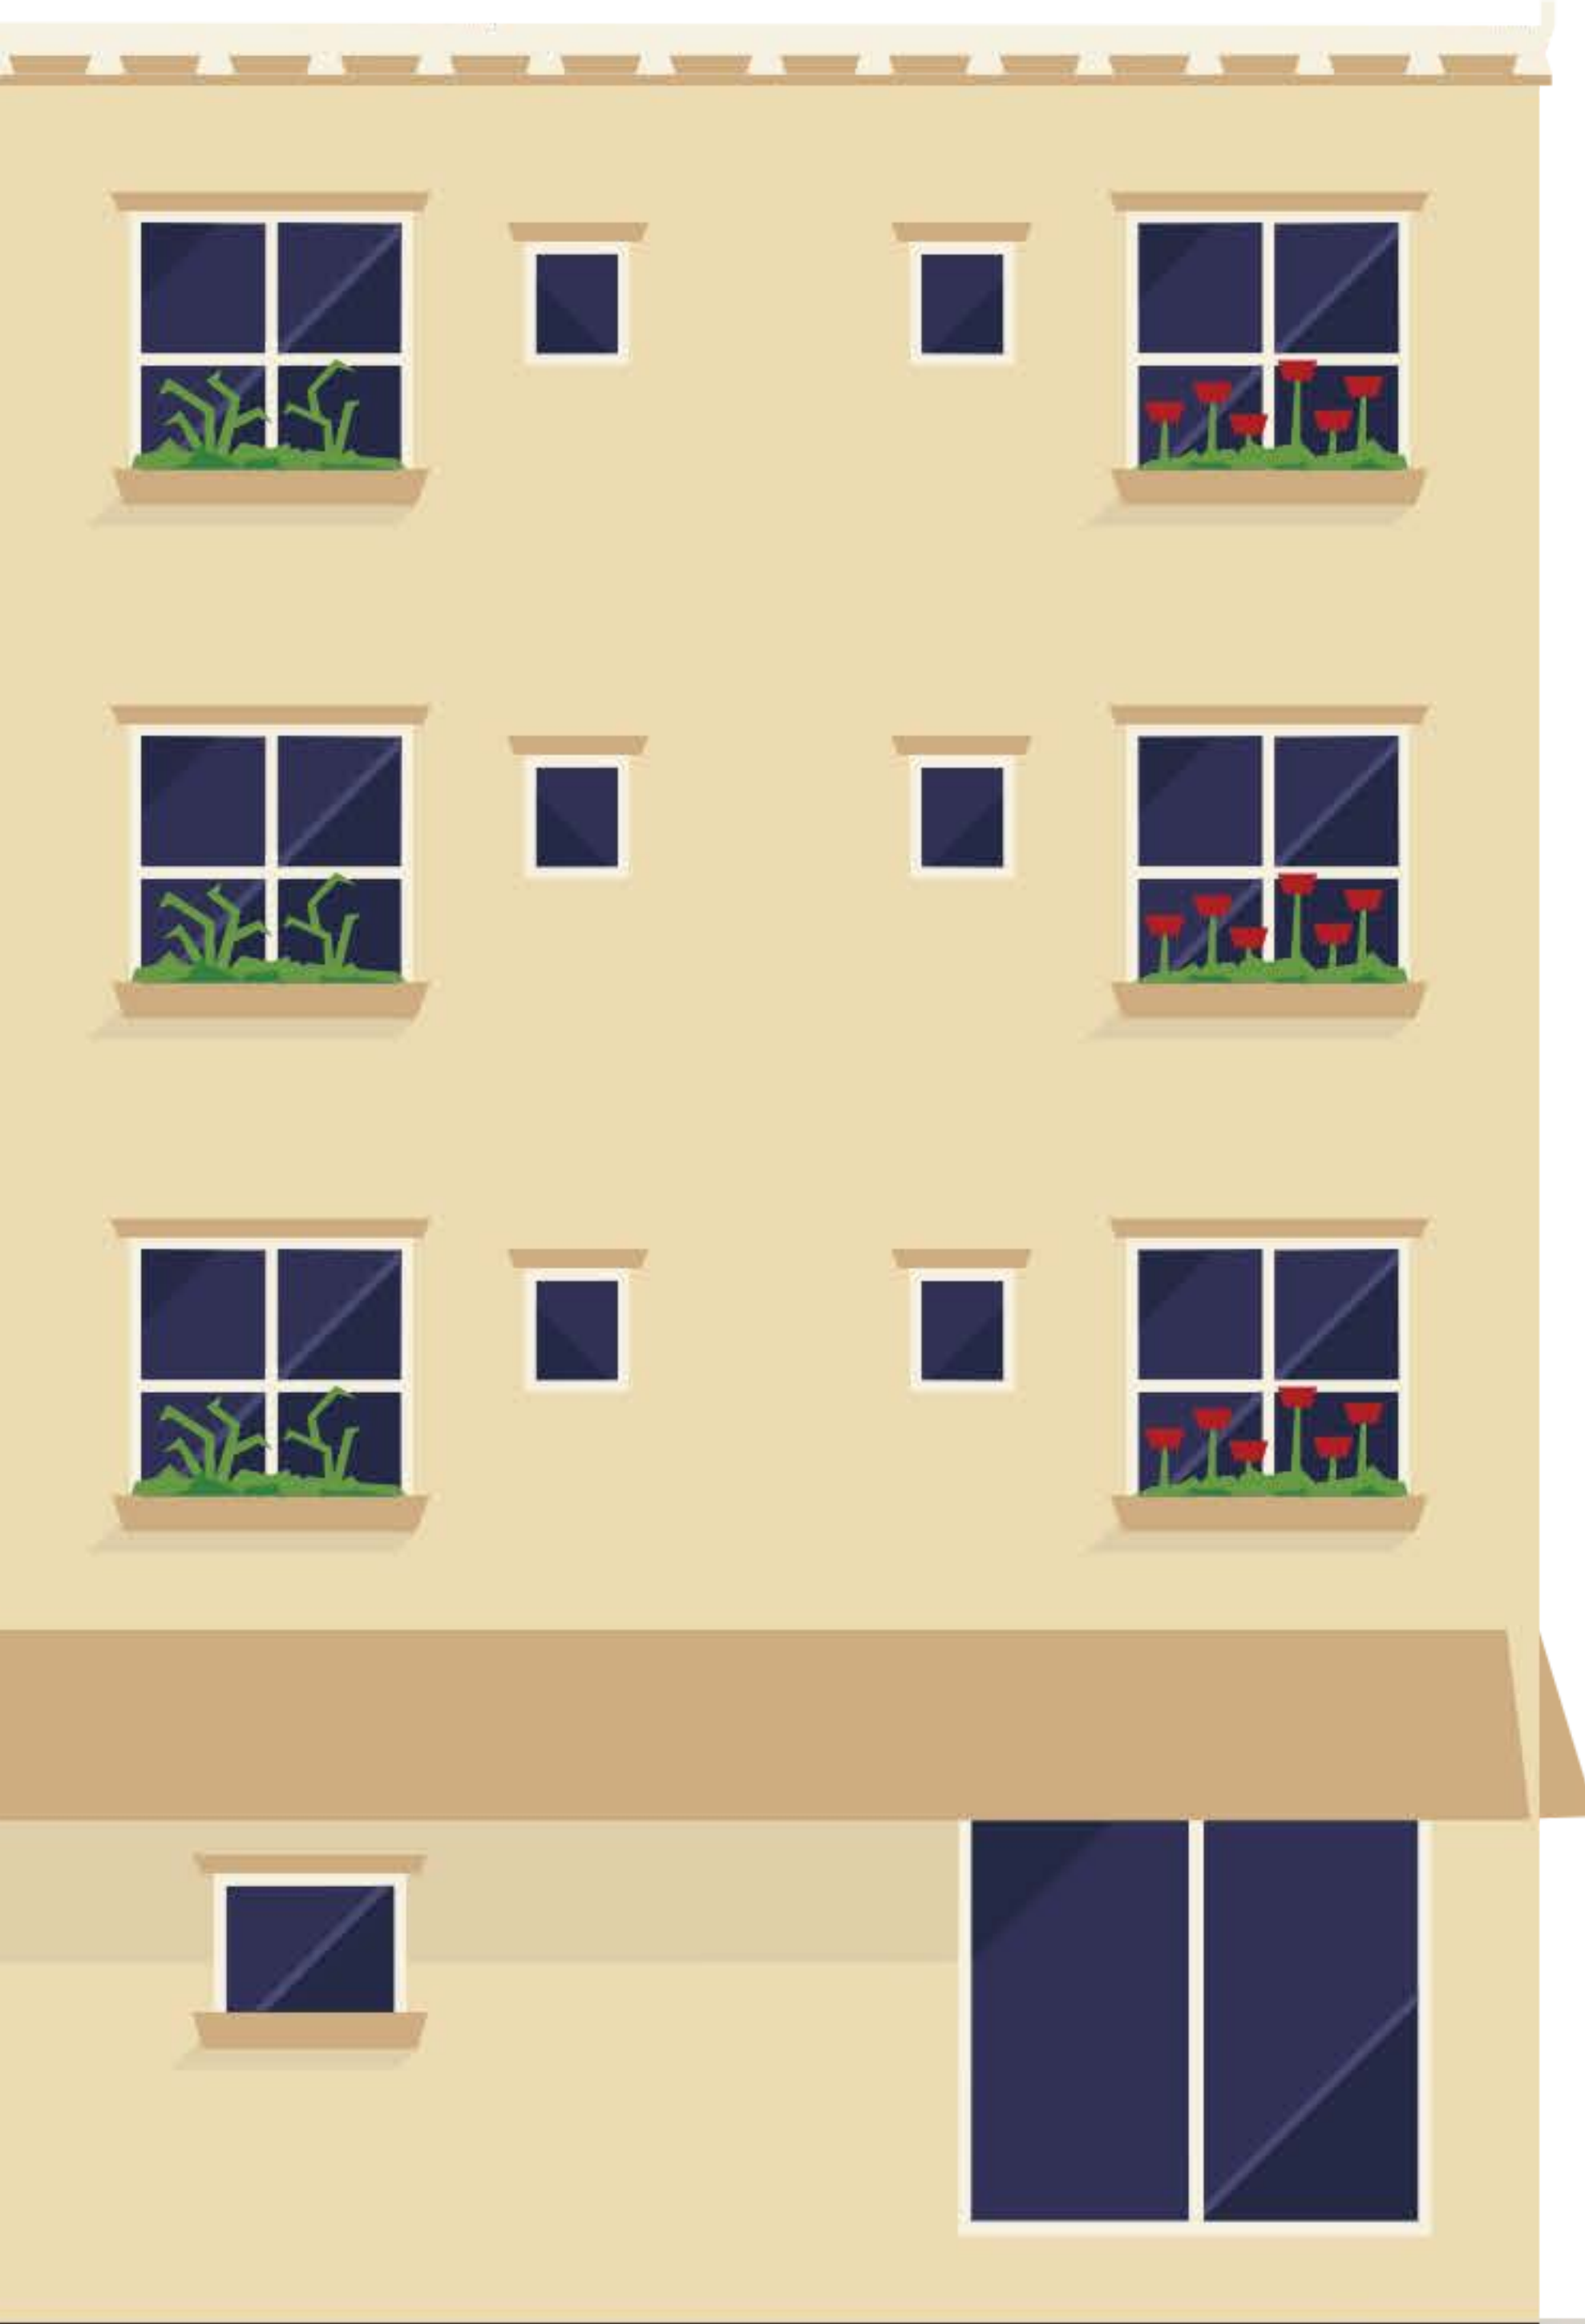

2.5 m
Sidewalk

1.9 m
Boulevard

3.2 m
Shared Travel
Lane (EB)

3.2 m
Shared Travel
Lane (WB)

2.5 m
Lay-by Parking

2 m
Boulevard

2.3 m
Sidewalk