
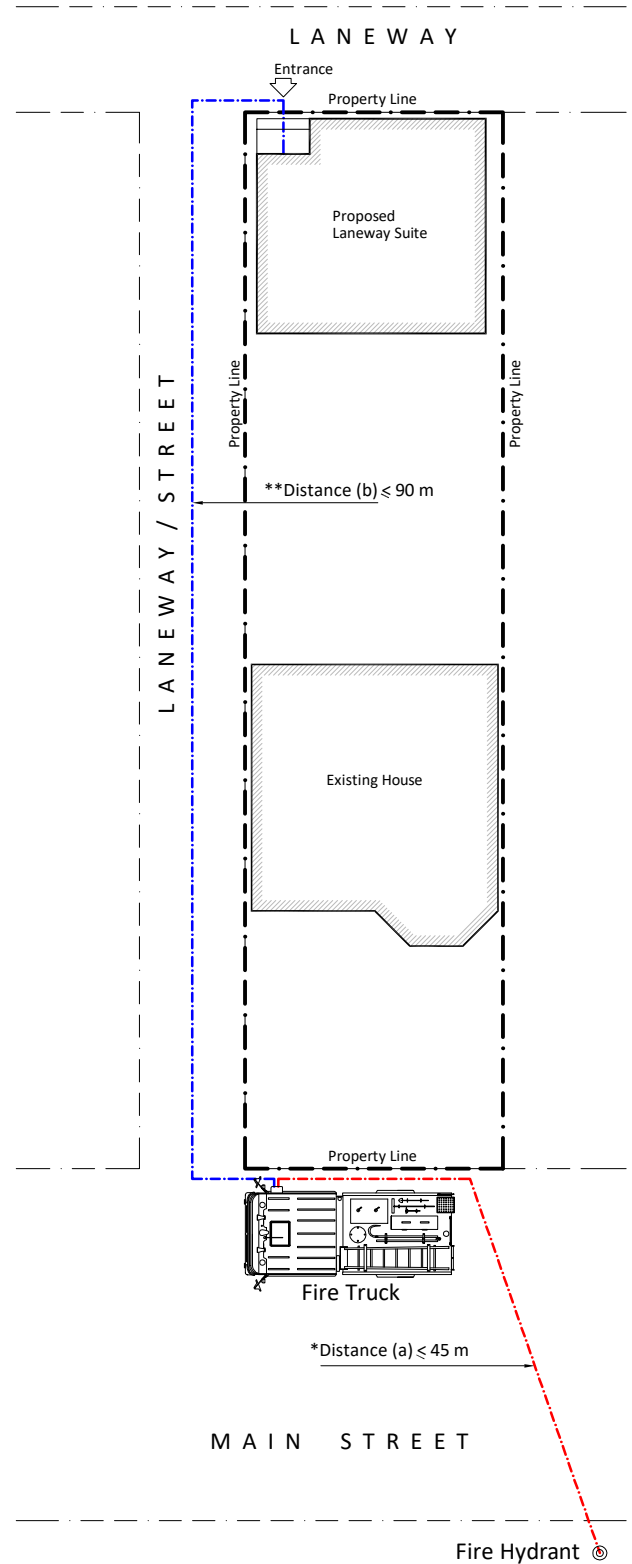


Figure 1: Fire Department Access Via Property

Figure 2: Fire Department Access Via Lane / Street

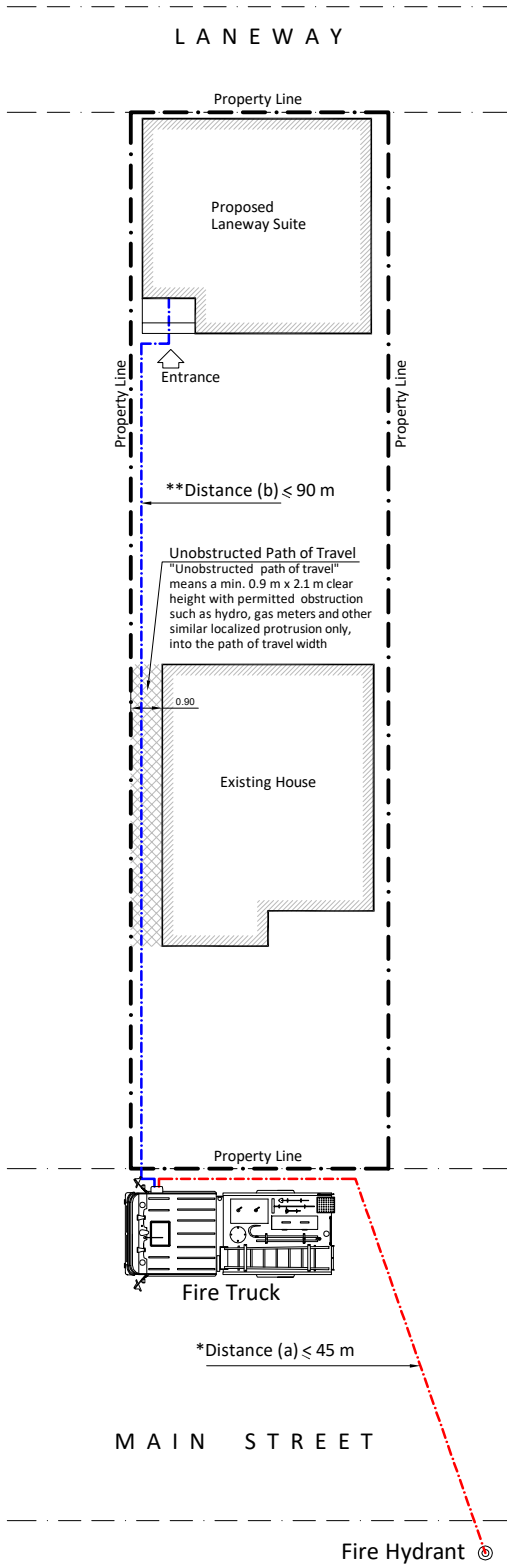

Legend:

- - - *Distance (a) measured from Fire Hydrant to Fire Truck (\leq 45 m)
- - - **Distance (b) measured from Fire Truck to Laneway Suite Entrance (\leq 90 m)



Title: Illustration Sketch_ Laneway Suite Fire Access Travel Distance to Suite Entrance door	Date: December 16, 2020
	Version: V0