


THIS SIDE TYPICAL FOR
WATERPROOF MEMBRANCE
BELOW GRADE INSTALLATION


THIS SIDE TYPICAL FOR
WATERPROOF MEMBRANCE
ABOVE GRADE GRADE INSTALLATION

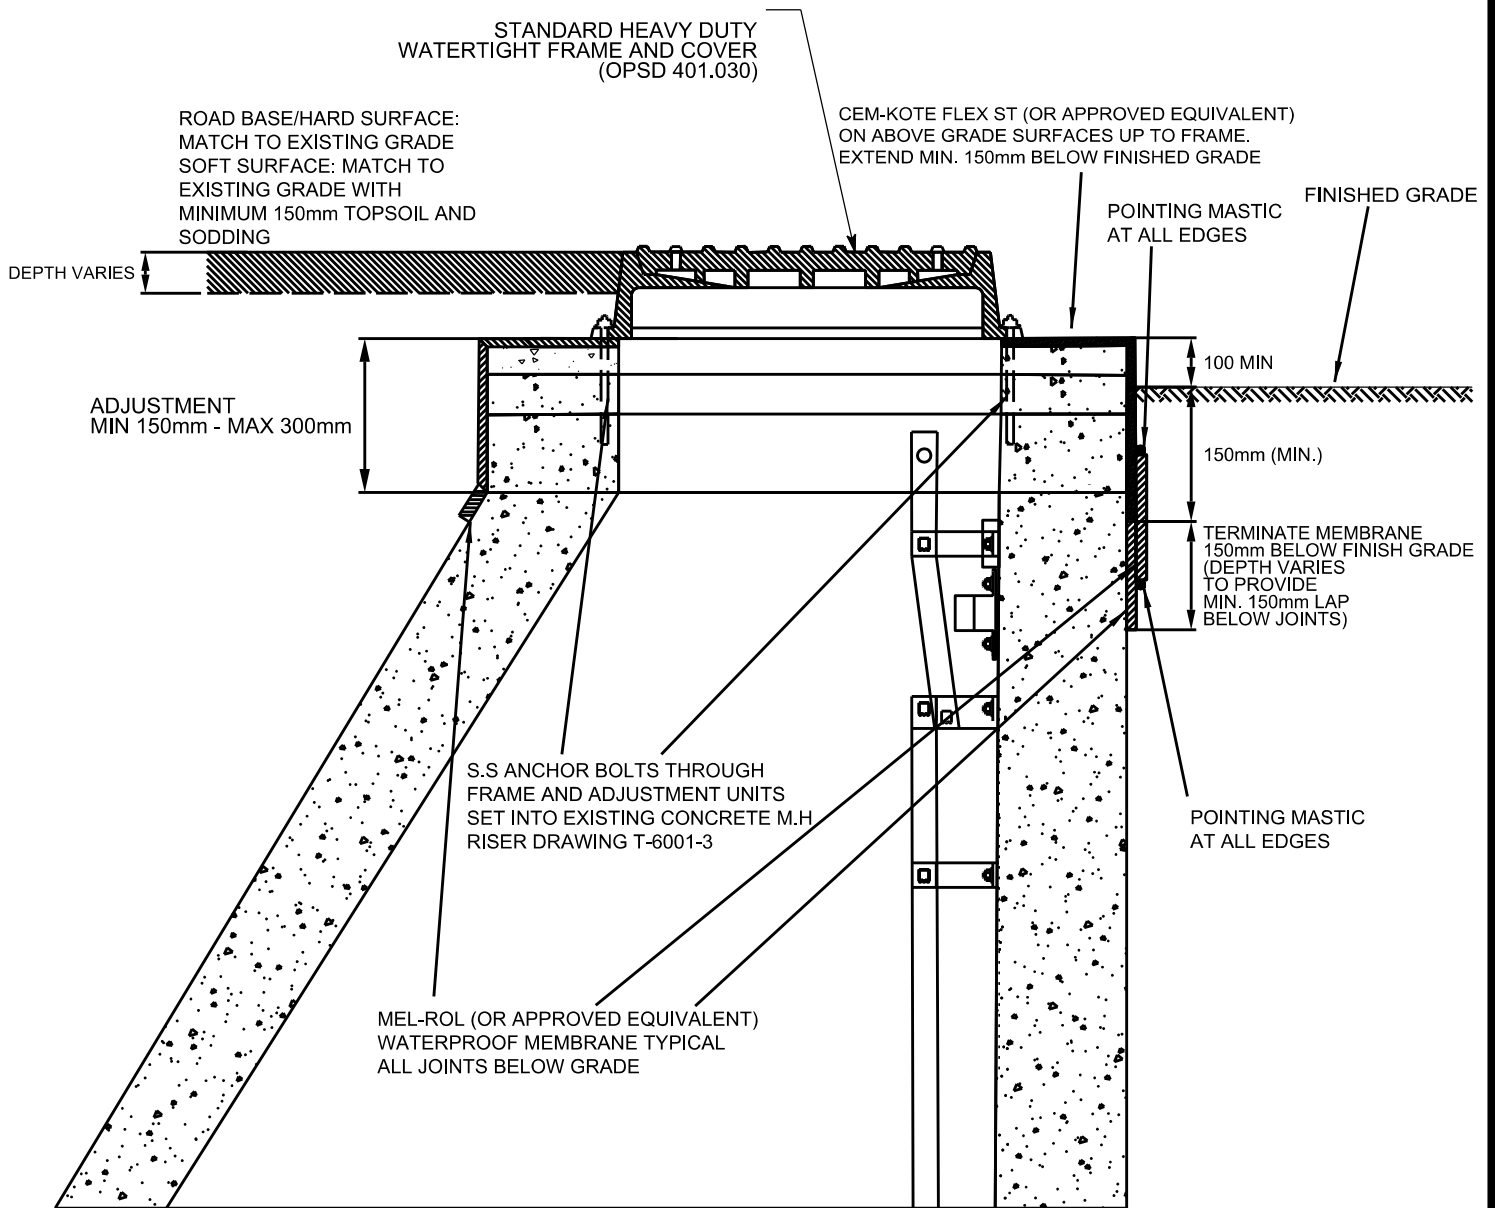

NOTES:

1. FIRST STEP TO BE 75mm TO 450mm BELOW FRAME.
2. WATERPROOF MEMBRANCE SHALL BE APPLIED EXTERNALLY AROUND RISER SECTION, GRADE ADJUSTMENT UNITS. WATERPROOF MEMBRANCE BELOW GRADE TO BE "MEL-ROL" BY W.R. MEADOWS OF MILTON, ONTARIO OR APPROVED EQUIVALENT. WATERPROOF ABOVE GRADE SURFACES TO BE "CEM-KOTE FLEX ST" BY W.R. MEADOWS OF MILTON, ONTARIO OR APPROVED EQUIVALENT.
3. ALL DIMENSIONS ARE NOMINAL.

All dimensions are in millimetres unless otherwise shown.

	ENGINEERING & CONSTRUCTION SERVICES STANDARD DRAWING		REV 0	SEP 2019	
	MAINTENANCE HOLE WATERPROOFING MEMBRANE			T-1120.06-3	
				NTS	SHEET 1