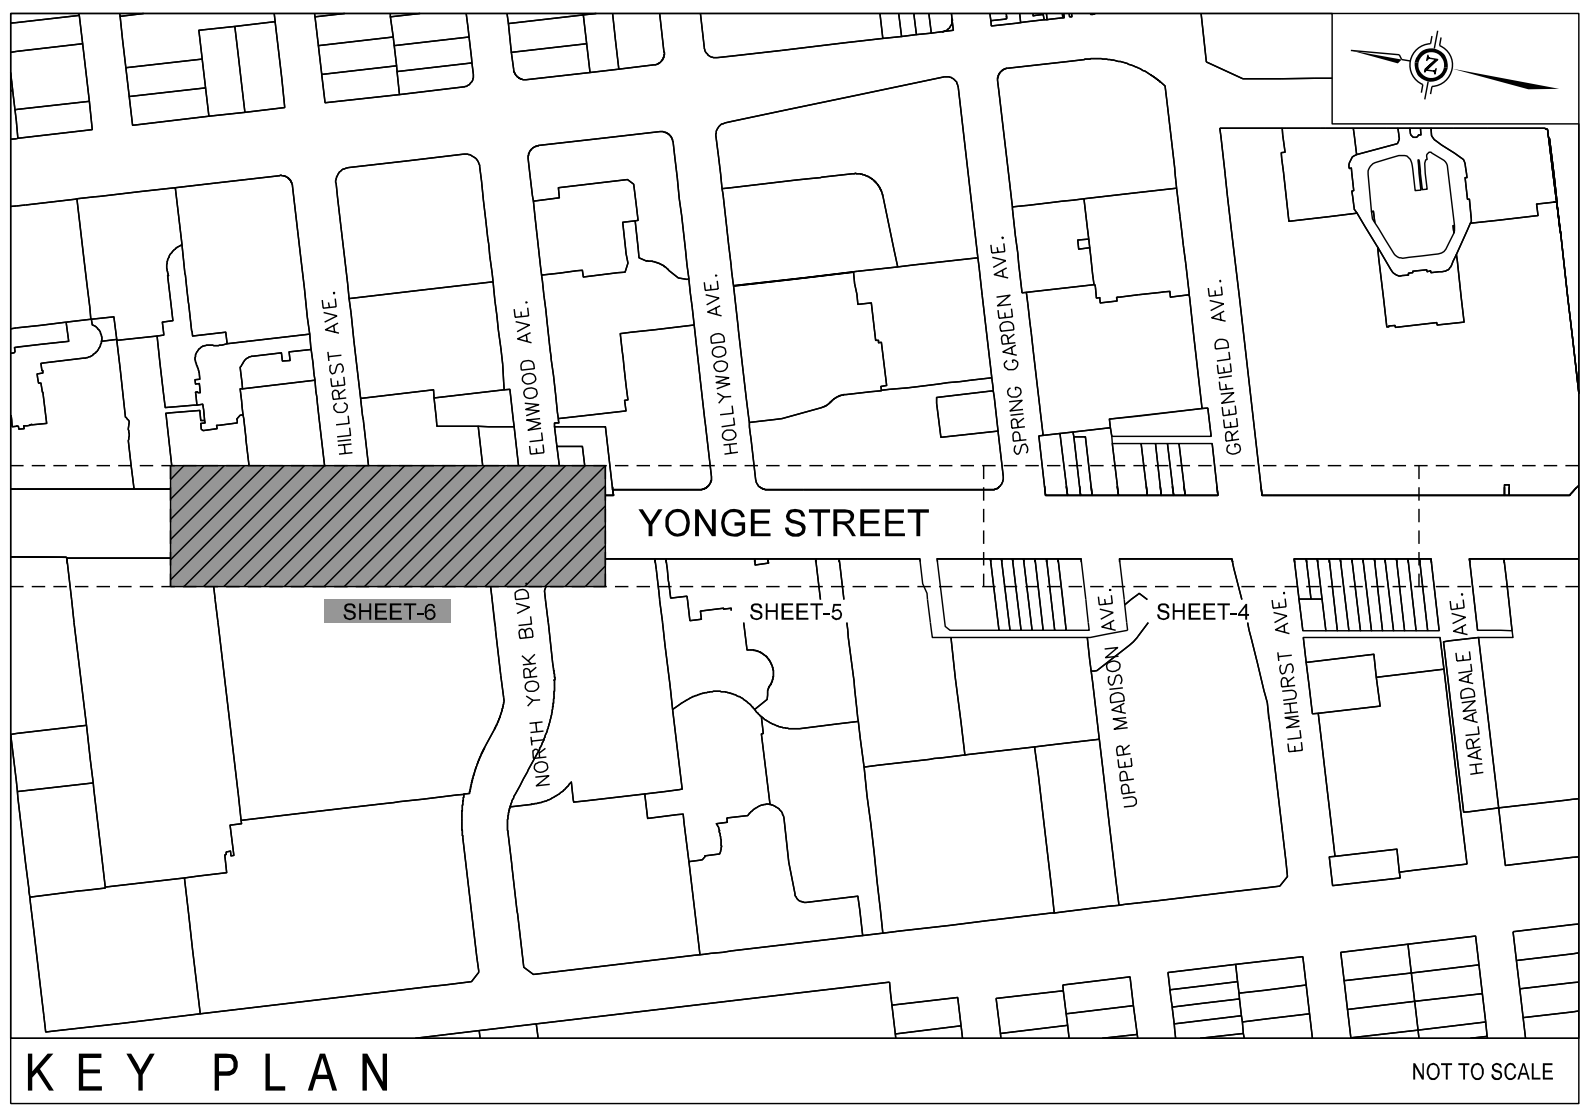
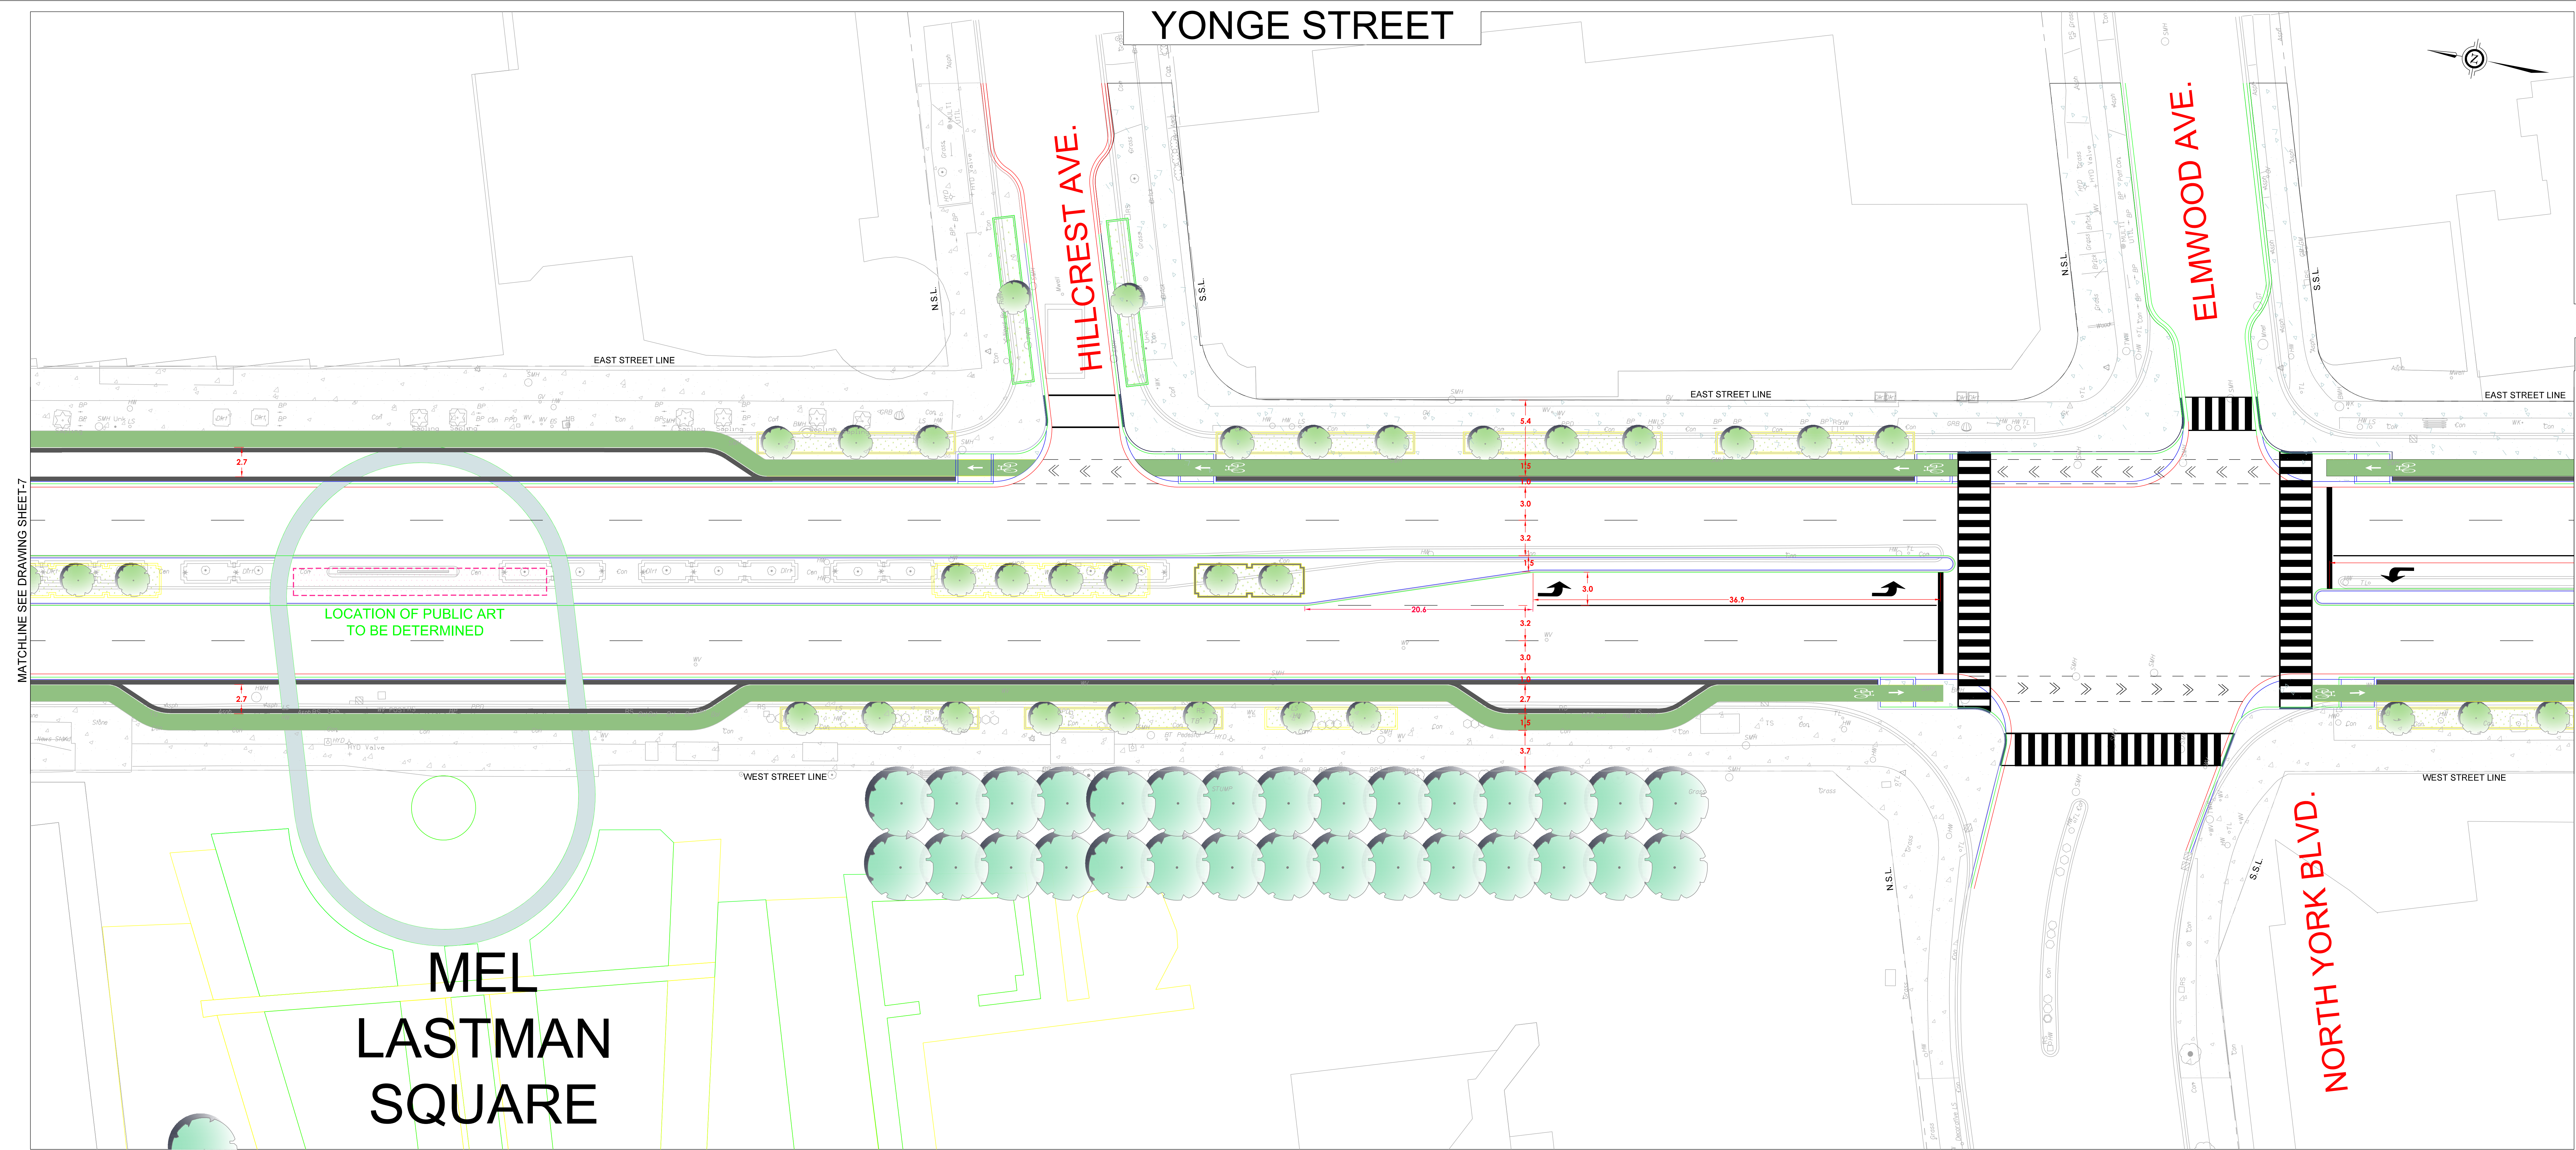


[illegible]

Toronto Engineering & Construction Services

FRANK CLARIZIO, P.ENG.
Director, Design & Construction
Transportation Infrastructure

MICHAEL D'ANDREA, P.ENG
EXECUTIVE DIRECTOR
Engineering &
Construction Services

LUIS DE JESUS, P.ENG.
Manager, Design & Construction
Transportation Infrastructure
Local Roads

wsp

100 COMMERCE VALLEY DRIVE WEST, THORNHILL
L3T 0A1, ONTARIO. TEL. 905-882-1100. FAX. 905-882-0055

YONGE STREET
FLORENCE AVENUE TO HENDON AVENUE
LAYOUT PLAN

DESIGN		DRAWN	PY	CHECKED	PY	CONTRACT No.	
SCALE	HORIZONTAL 1:200			DRAWING NUMBER	SHEET-6		SHEET 6 of 13
DATE	APRIL 13, 2021						

\$SDATE\$ \$SFILES\$