


Brick
NORTHTOWN WAY
Brick

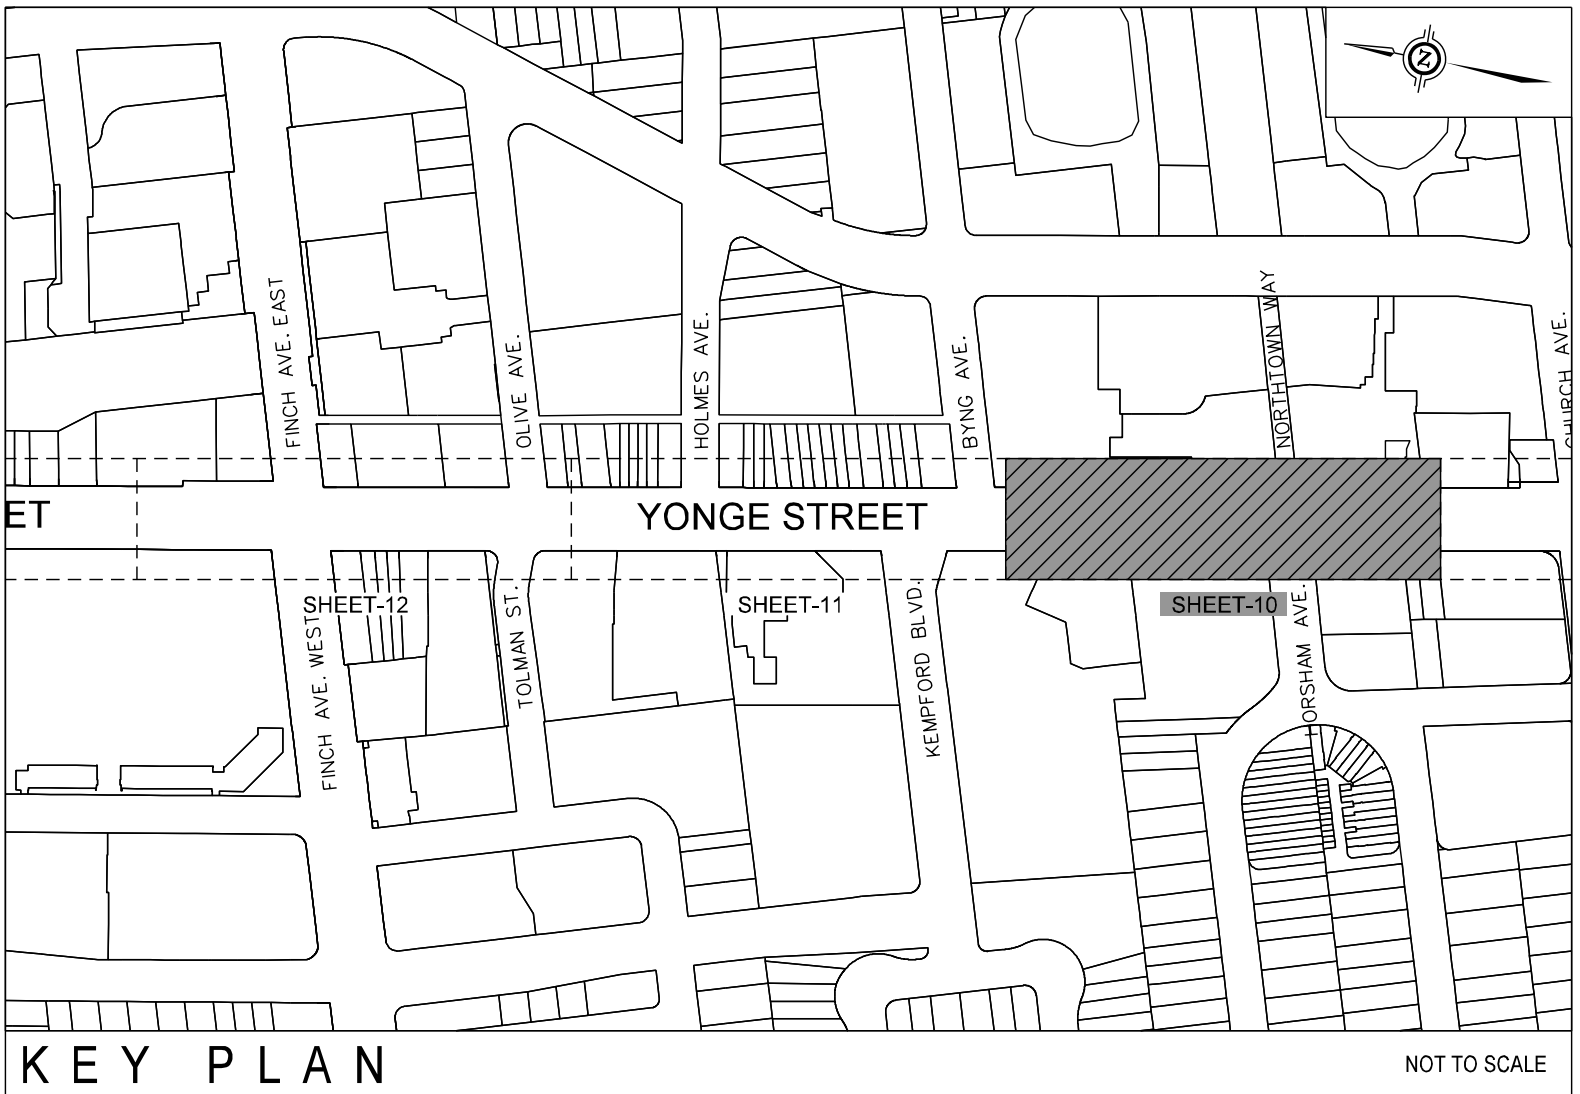

 Toronto Engineering & Construction Services

MICHAEL D'ANDREA, P.ENG
EXECUTIVE DIRECTOR
Engineering &
Construction Services

FRANK CLARIZIO, P.ENG.
Director, Design & Construction
Transportation Infrastructure


LUIS DE JESUS, P.ENG.
Manager, Design & Construction
Transportation Infrastructure
Local Roads

wsp
100 COMMERCE VALLEY DRIVE WEST, T
L3T 0A1, ONTARIO. TEL. 905-882-1100. FAX:

YONGE STREET
FLORENCE AVENUE TO HENDON AVENUE
LAYOUT PLAN

DESIGN		DRAWN	PY	CHECKED	PY	CONTRACT No.	
SCALE	HORIZONTAL 1:200			DRAWING NUMBER	SHEET-10		SHEET
DATE	APRIL 13, 2021						10 OF 13

\$SDATE\$\$ \$SFILE\$

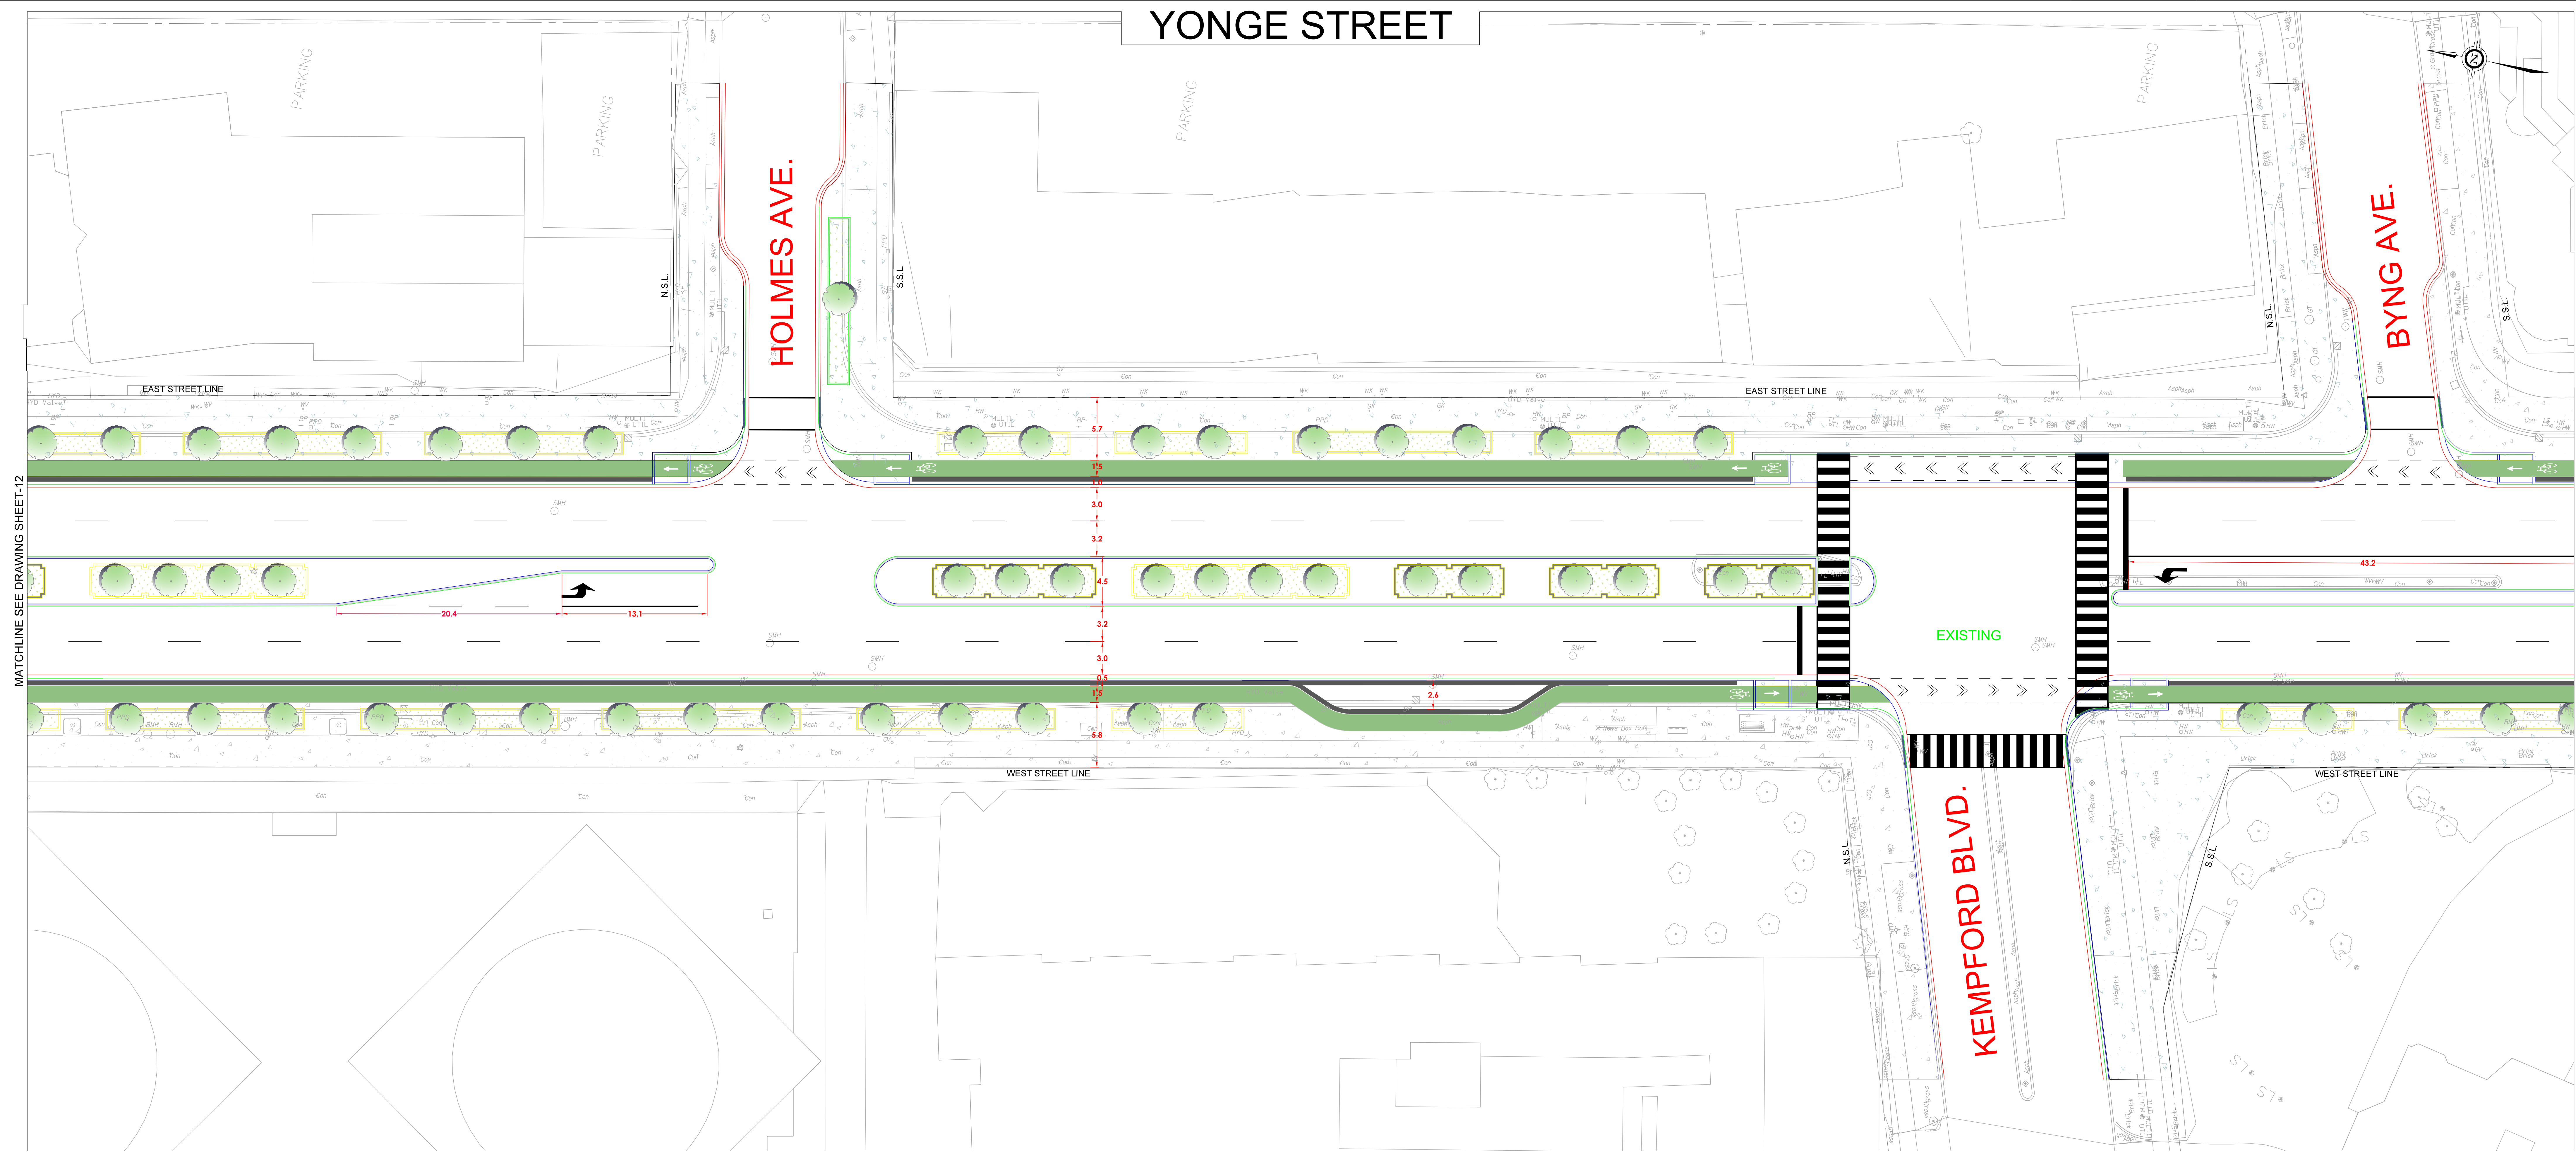[illegible]

TORONTO Engineering & Construction Services

FRANK CLARIZIO, P.ENG.
Director, Design & Construction
Transportation Infrastructure

MICHAEL D'ANDREA, P.ENG
EXECUTIVE DIRECTOR
Engineering &
Construction Services

LUIS DE JESUS, P.ENG.
Manager, Design & Construction
Transportation Infrastructure
Local Roads

wsp

100 COMMERCE VALLEY DRIVE WEST, THORNHILL
L3T 0A1, ONTARIO, TEL. 905-882-1100. FAX. 905-882-0055

YONGE STREET
FLORENCE AVENUE TO HENDON AVENUE
LAYOUT PLAN

DESIGN		DRAWN	PY	CHECKED	PY	CONTRACT No.	
SCALE	HORIZONTAL 1:200			DRAWING NUMBER	SHEET-11		SHEET
DATE	APRIL 13, 2021						11 OF 13

SSDATE\$\$ SSFILE\$\$

