


NOTES:

1. A DRAIN PIPE ASSEMBLY; P-TRAP CHECK VALVE SHALL BE PROVIDED IF SPECIFIED ON CONTRACT DRAWINGS, TO STORM SEWER AS PER T-1102.01-1

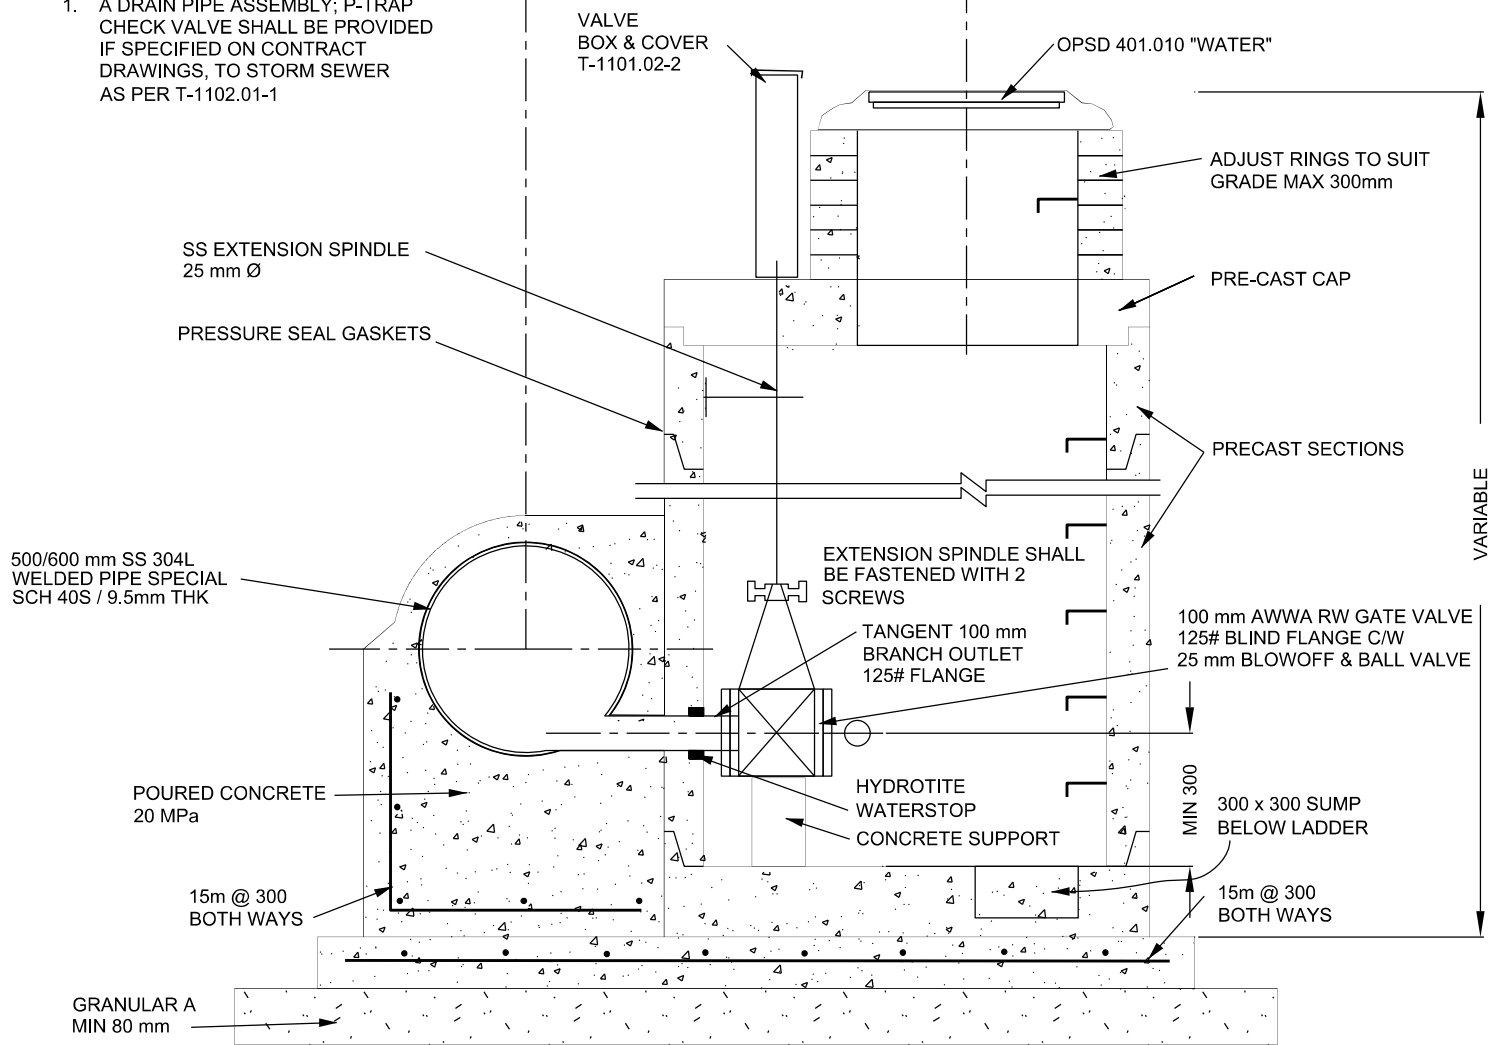

All dimensions are in millimetres unless otherwise shown.

ENGINEERING & CONSTRUCTION SERVICES STANDARD DRAWING

REV 0

SEP 2022



500/600 mm PIPE
100 mm DRAIN VALVE CHAMBER

T-1110.07-7

NTS

SHEET 1