


MATCH LINE: SHEET 6 OF 10

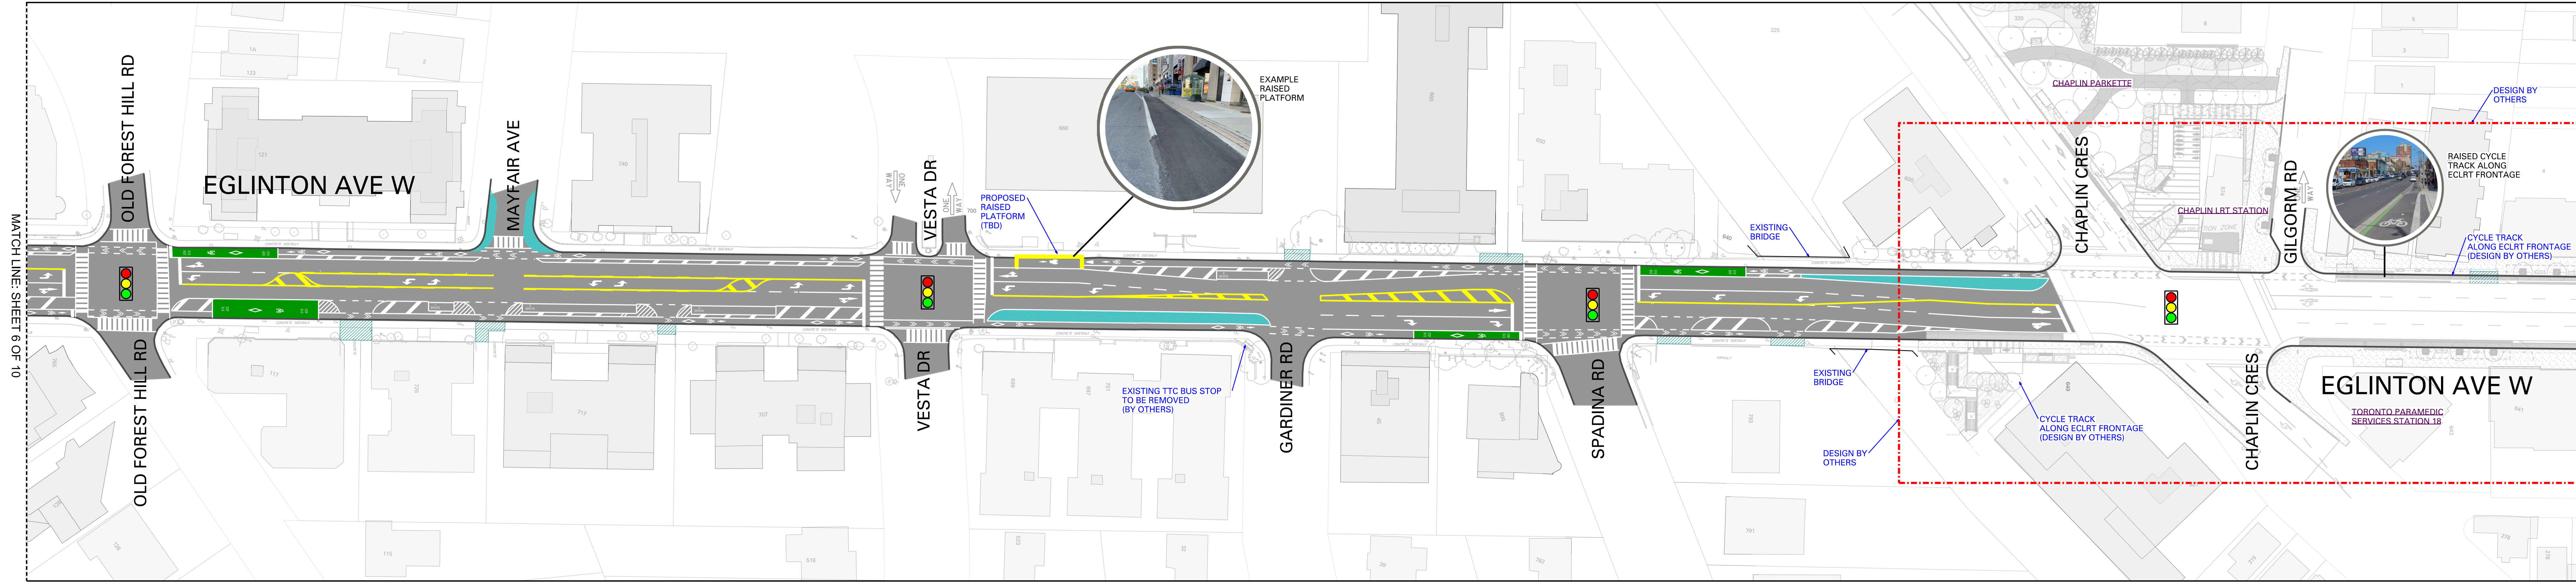

PAVEMENT MARKING LEGEND

- SIGNALIZED INTERSECTION
- MUNICIPAL PARKING LOT
- BIKE SHARE TORONTO STATION
- POSSIBLE CURB EXTENSION OR RECONFIGURATION (TBD)
- CONFLICT ZONE MARKING
- EXISTING DRIVEWAY

DRAFT FOR DISCUSSION

NOTE:

1. INFORMATION ON THIS PLAN IS BASED ON OFFICE RECORDS AND IS SUBJECT TO FIELD VERIFICATION.
2. ALL DIMENSIONS ARE APPROXIMATE.
3. PROPOSED PAVEMENT MARKINGS ARE DEPICTED IN BLACK. EXISTING/PLANNED PAVEMENT MARKINGS ARE DEPICTED IN GREY.

Toronto Transportation Services Toronto & East York District

**EGLINTON AVE W
SEGMENT C-2A
OLD FOREST HILL RD TO GILGORM RD
FUNCTIONAL DESIGN:
RETROFIT CYCLING**

SCALE : 1:500	DRAWN BY : S.O.	CHECKED BY : Z.P.
DATE DRAWN : 2023-02-03	DRAWING NO. :	MAP#7
FILE PATH :		

MATCH LINE: SHEET 8 OF 10