


MATCH LINE: SHEET 1 OF 10

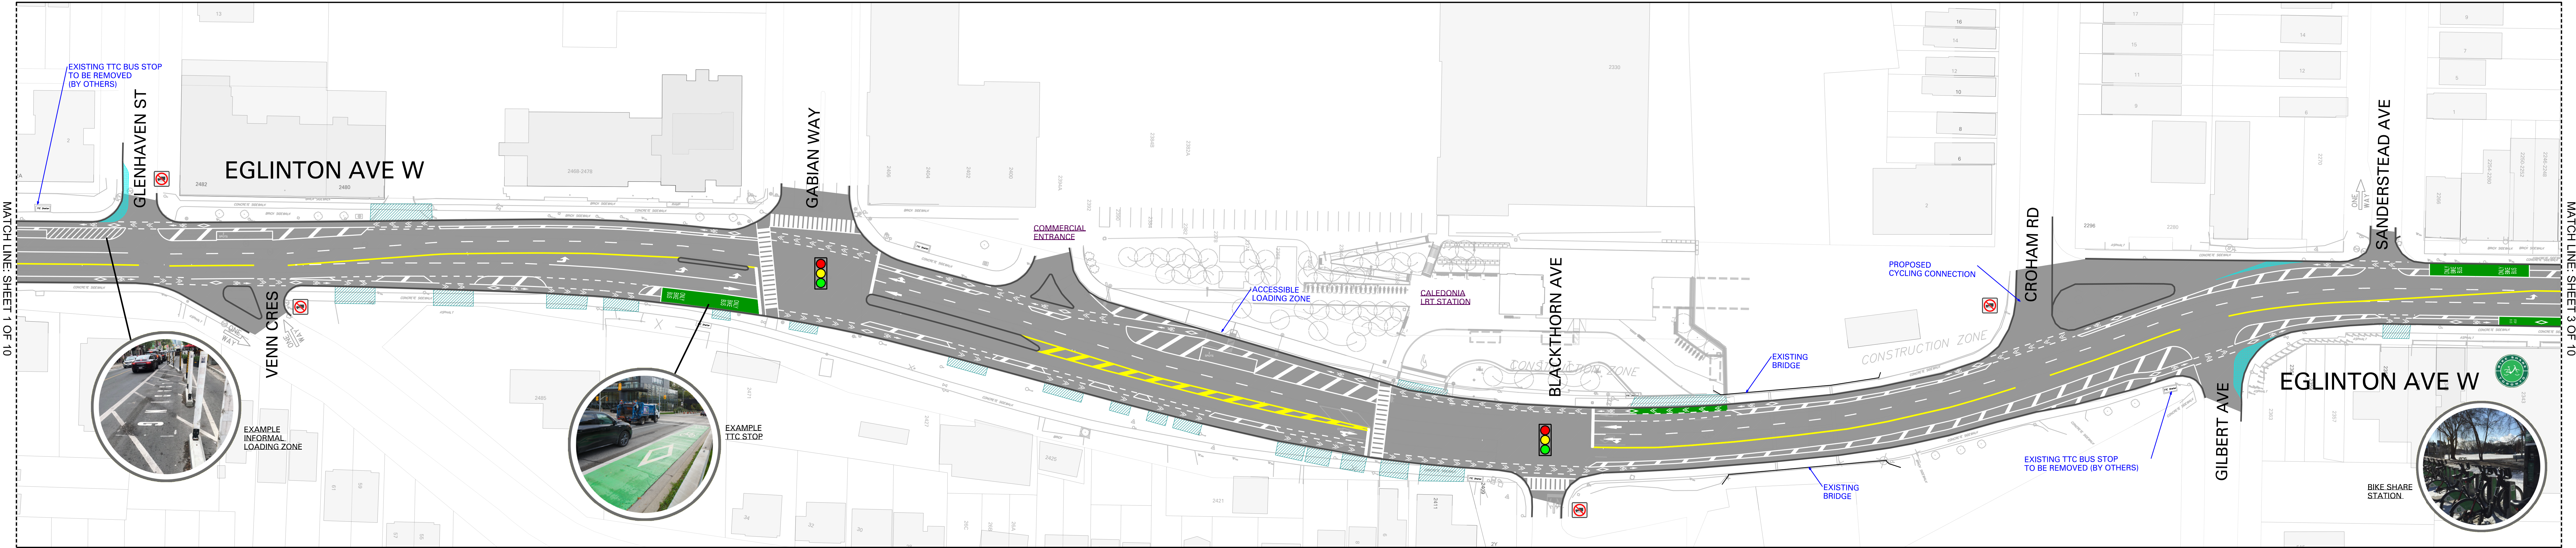

PAVEMENT MARKING LEGEND	
	SIGNALIZED INTERSECTION
	MUNICIPAL PARKING LOT
	BIKE SHARE TORONTO STATION
	POSSIBLE CURB EXTENSION OR RECONFIGURATION (TBD)
	CONFLICT ZONE MARKING
	EXISTING DRIVEWAY

DRAFT FOR DISCUSSION

- NOTE:
1. INFORMATION ON THIS PLAN IS BASED ON OFFICE RECORDS AND IS SUBJECT TO FIELD VERIFICATION.
 2. ALL DIMENSIONS ARE APPROXIMATE.
 3. PROPOSED PAVEMENT MARKINGS ARE DEPICTED IN BLACK. EXISTING/PLANNED PAVEMENT MARKINGS ARE DEPICTED IN GREY.

Toronto Transportation ServicesToronto & East York District

EGLINTON AVE W
SEGMENT A-2
GLENHAVEN ST TO SANDERSTEAD AVE
FUNCTIONAL DESIGN:
RETROFIT CYCLING

SCALE : 1:500	DRAWN BY : S.O.	CHECKED BY : Z.P.
DATE DRAWN : 2023-02-03	DRAWING NO. :	MAP#2
FILE PATH :		

