


MATCH LINE: SHEET 7 OF 10

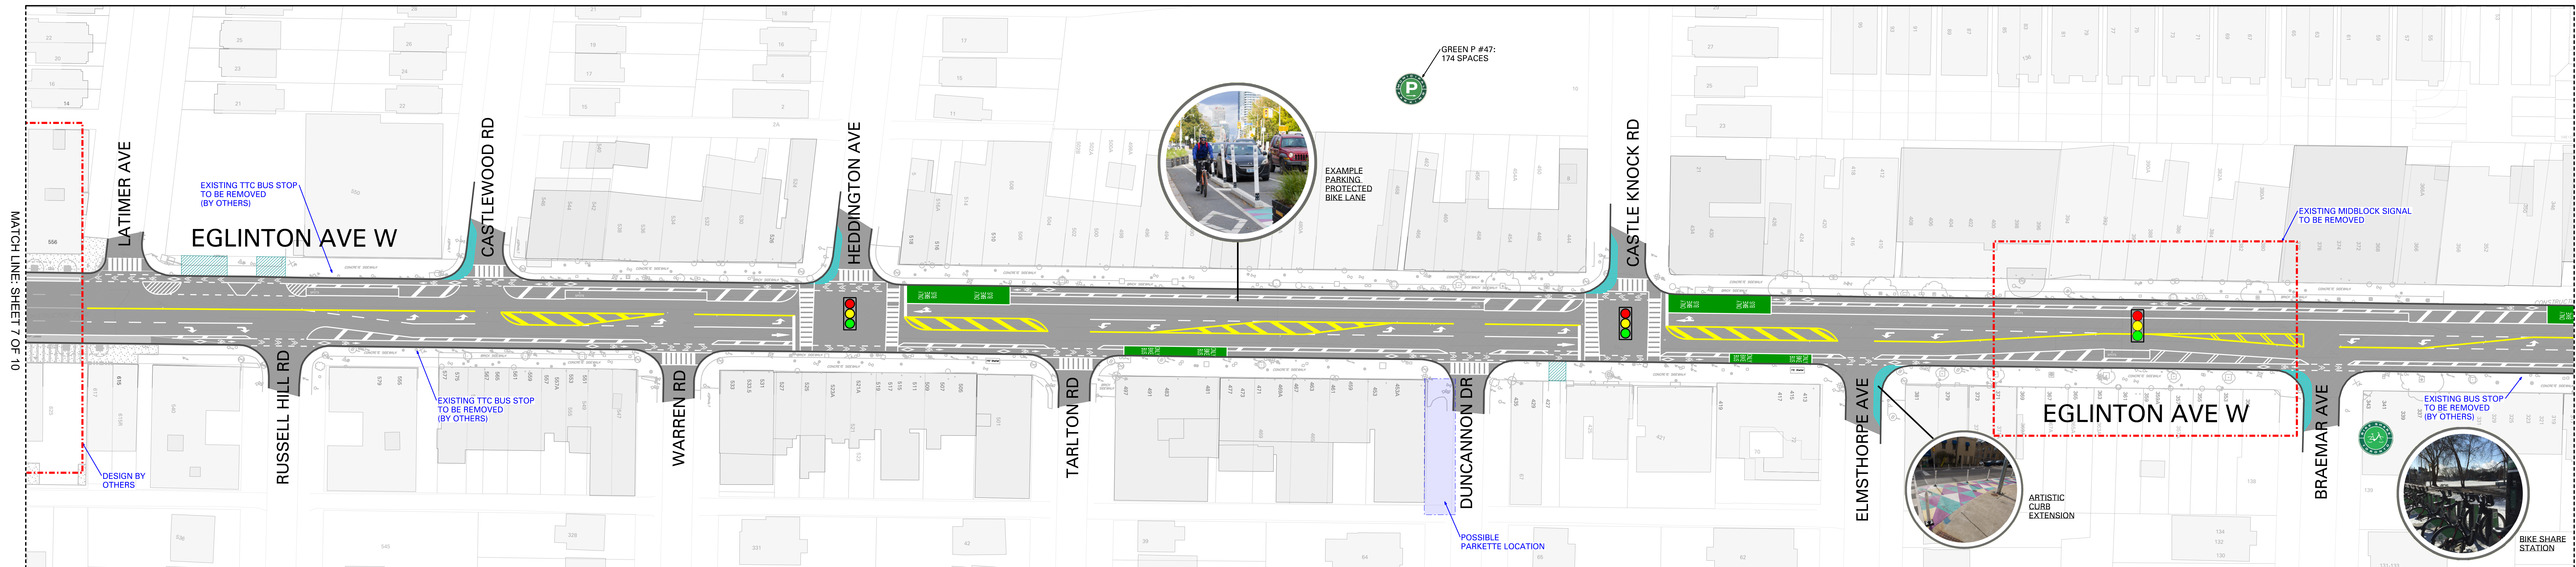

MATCH LINE: SHEET 9 OF 10

- PAVEMENT MARKING LEGEND
- SIGNALIZED INTERSECTION
 - MUNICIPAL PARKING LOT
 - BIKE SHARE TORONTO STATION
 - POSSIBLE CURB EXTENSION OR RECONFIGURATION (TBD)
 - CONFLICT ZONE MARKING
 - EXISTING DRIVEWAY

DRAFT FOR DISCUSSION

- NOTE:
1. INFORMATION ON THIS PLAN IS BASED ON OFFICE RECORDS AND IS SUBJECT TO FIELD VERIFICATION.
 2. ALL DIMENSIONS ARE APPROXIMATE.
 3. PROPOSED PAVEMENT MARKINGS ARE DEPICTED IN BLACK. EXISTING/PLANNED PAVEMENT MARKINGS ARE DEPICTED IN GREY.

Toronto Transportation Services Toronto & East York District

EGLINTON AVE W
SEGMENT C-2B
LATIMER AVE TO BRAEMAR AVE
FUNCTIONAL DESIGN:
RETROFIT CYCLING

SCALE : 1:500	DRAWN BY : S.O.	CHECKED BY : Z.P.
DATE DRAWN : 2023-02-06	DRAWING NO. : MAP#8	
FILE PATH :		