
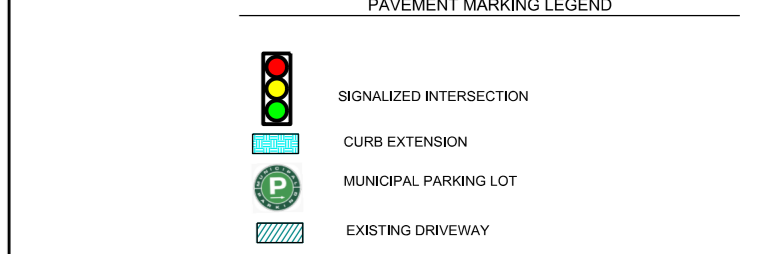


MATCH LINE: SHEET 5 OF 6

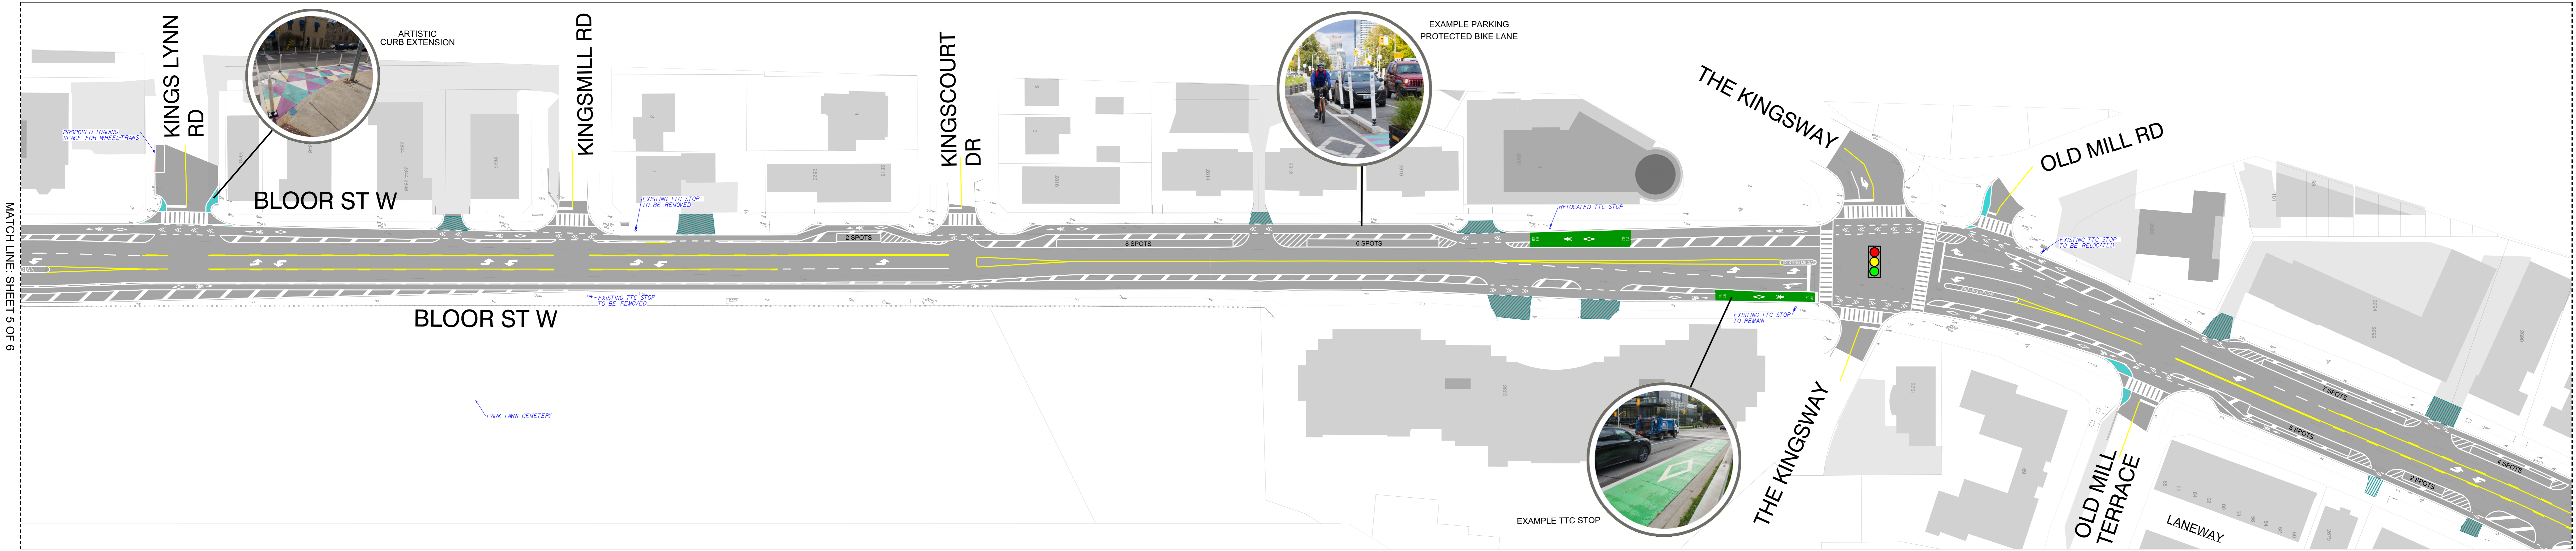

DRAFT FOR DISCUSSION

- NOTE:
1. INFORMATION ON THIS PLAN IS BASED ON OFFICE RECORDS AND IS SUBJECT TO FIELD VERIFICATION.
 2. ALL DIMENSIONS ARE APPROXIMATE.
 3. PROPOSED PAVEMENT MARKINGS ARE DEPICTED IN BLACK. EXISTING/PLANNED PAVEMENT MARKINGS ARE DEPICTED IN GREY.

Toronto Transportation Services cycling Infrastructure and Programs

BLOOR ST W OLD MILL TERRACE TO KINGS LYNN RD FUNCTIONAL DESIGN

SCALE: 1:500	DRAWN BY: S.O./LL.	CHECKED BY: Z.P.
DATE DRAWN: MARCH 2023	DRAWING NO.: MAP#4	
FILE PATH:		

MATCH LINE: SHEET 3 OF 6