





Appendix J.2


Park Lawn Road

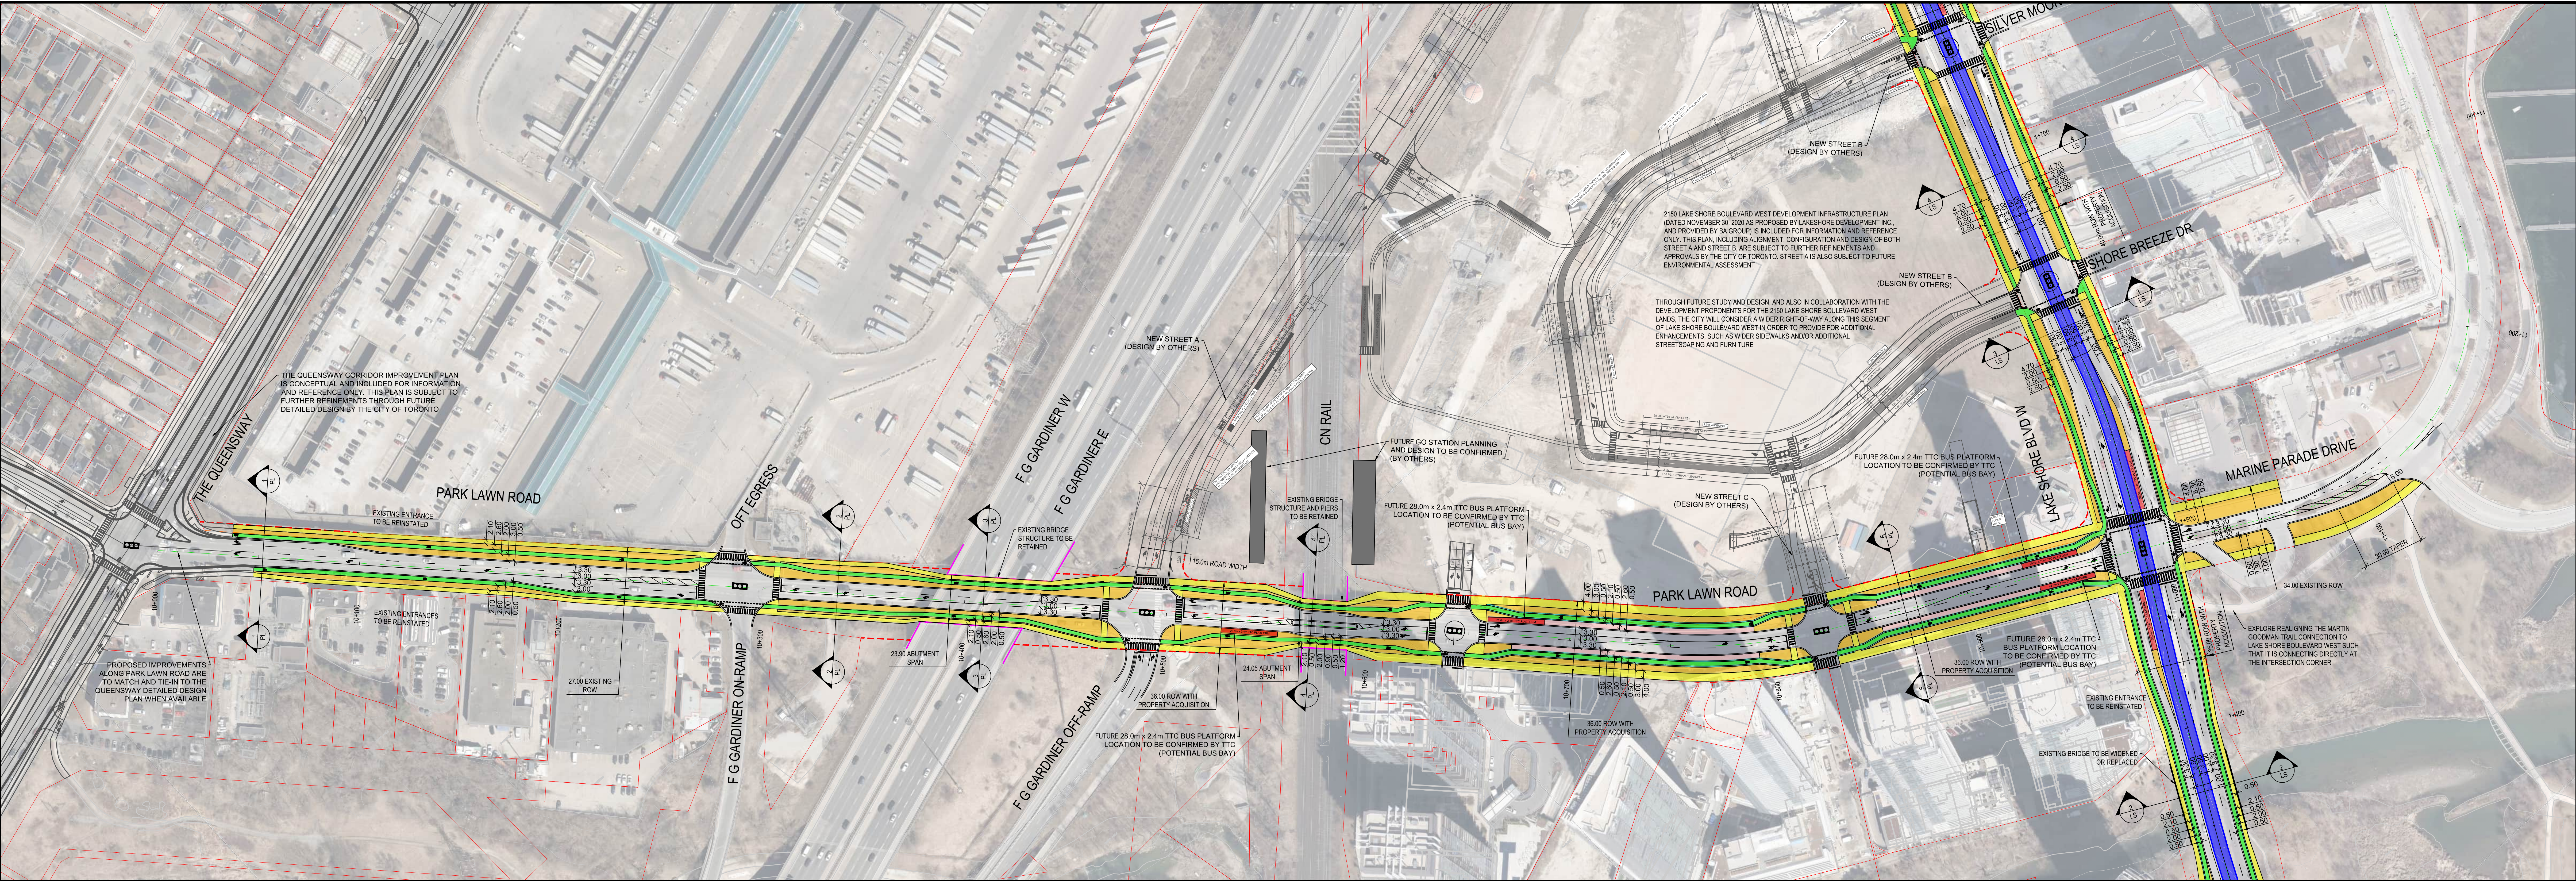


1 PARK LAWN ROAD SOUTH OF THE QUEENSWAY
N.T.S.

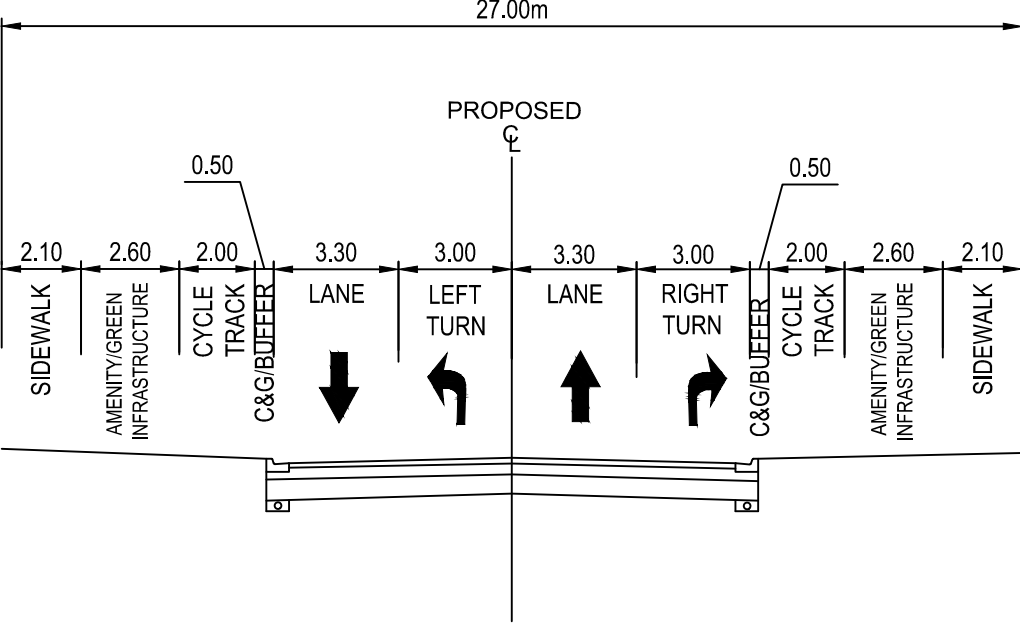


2 PARK LAWN ROAD NORTH OF GARDINER EXPY. TO ON-RAMP
N.T.S.

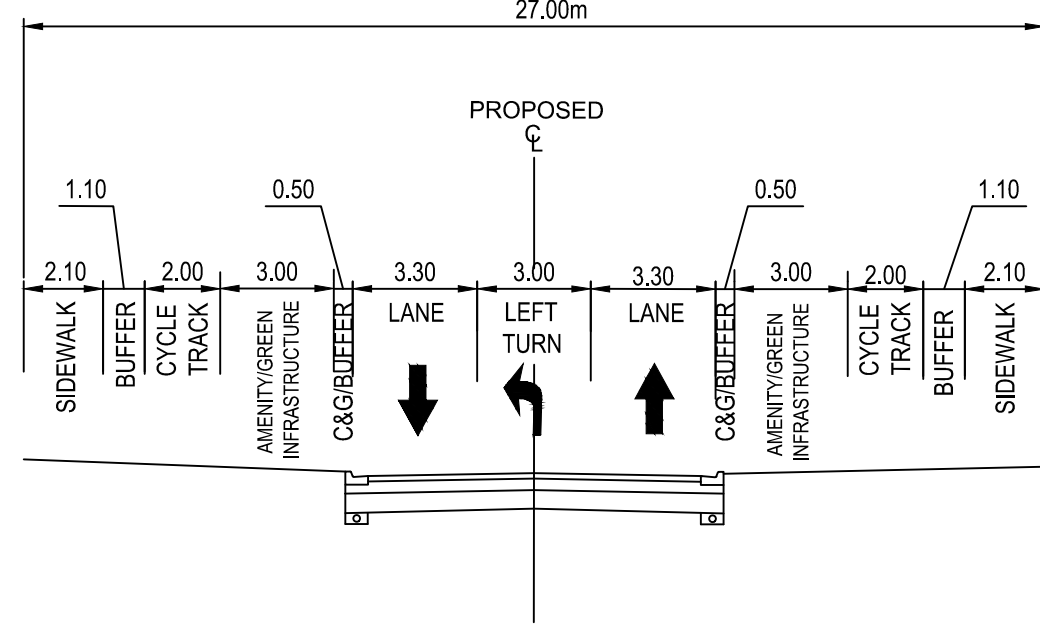


3 PARK LAWN ROAD AT GARDINER EXPY. BRIDGE
N.T.S.

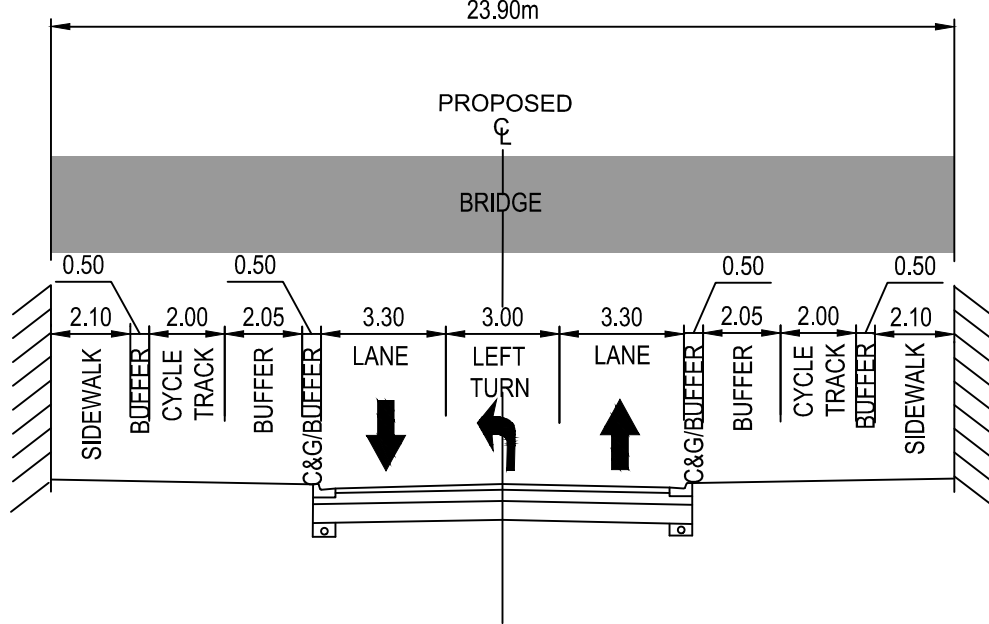

4 PARK LAWN ROAD AT RAIL BRIDGE
N.T.S.

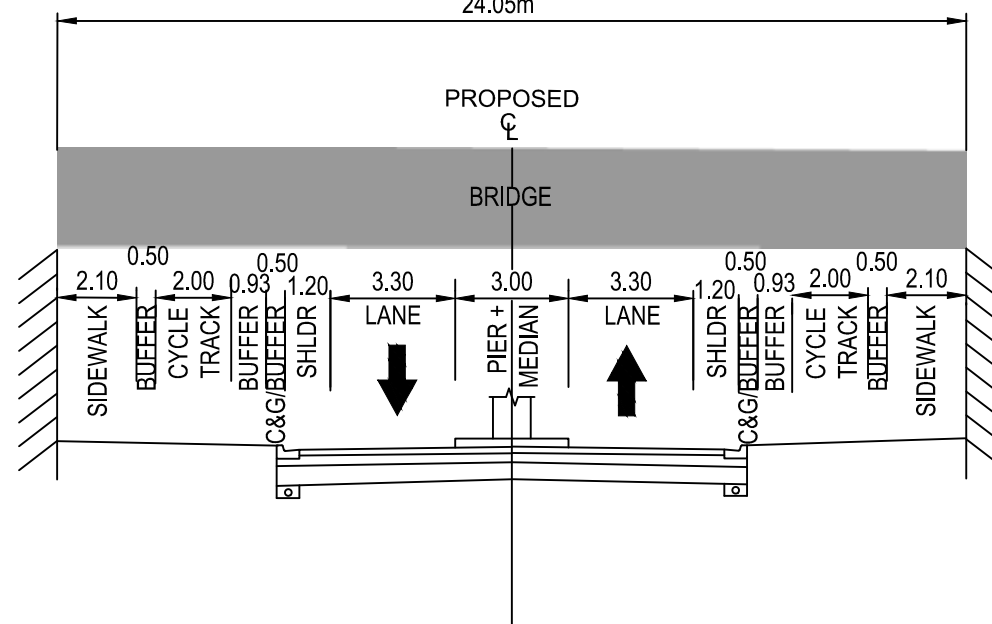

5 PARK LAWN ROAD NORTH OF LAKE SHORE BLVD WEST
N.T.S.

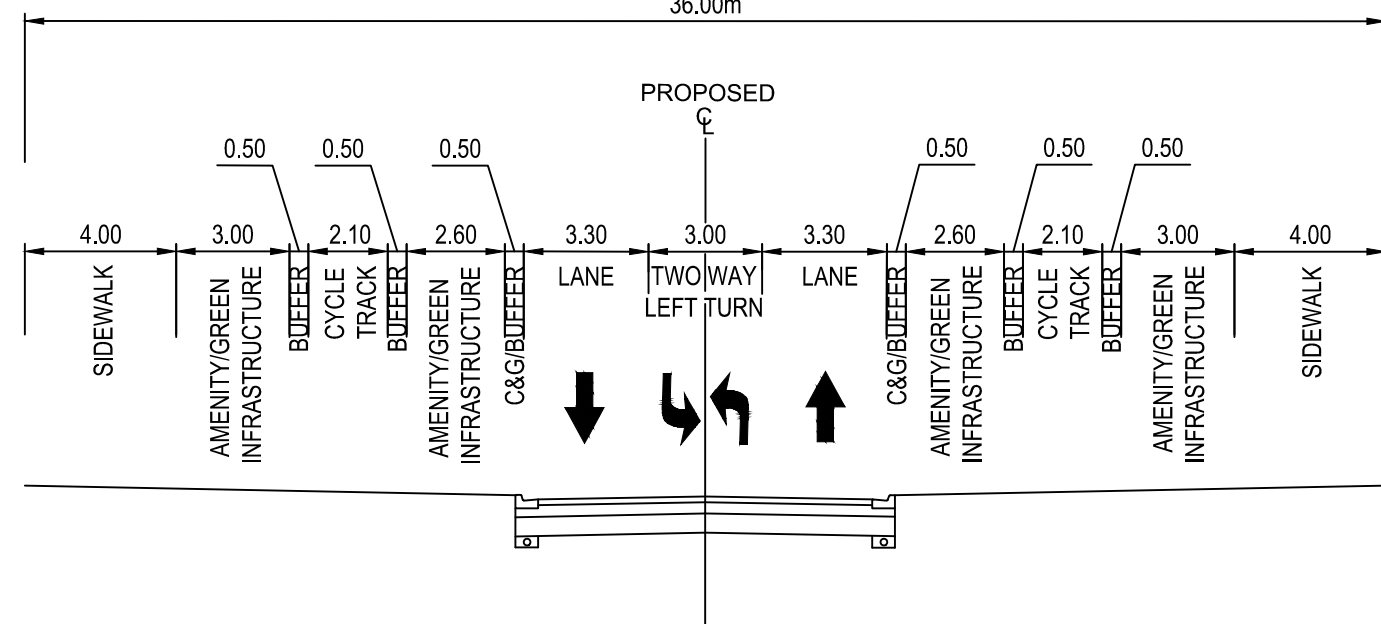

LEGEND

- EXISTING PROPERTY LINES
- PROPOSED ROW
- PROPOSED CYCLE TRACK
- PROPOSED SIDEWALK
- PROPOSED BUFFER
- PROPOSED AMENITY/GREEN INFRASTRUCTURE ZONE
- PROPOSED CURBSIDE ACTIVITY (LOADING/PARKING)/AMENITY/UTILITY AREA/AUXILIARY TURN LANES
- EXISTING SIGNALIZED INTERSECTION
- PROPOSED SIGNALIZED INTERSECTION

AECOM

PARK LAWN LAKE SHORE
TRANSPORTATION MASTER PLAN (TMP)
PROPOSED CONCEPT PLAN

MAY 29, 2023

0 25 50 Metres

