



MATCH LINE: SHEET 5 OF 6

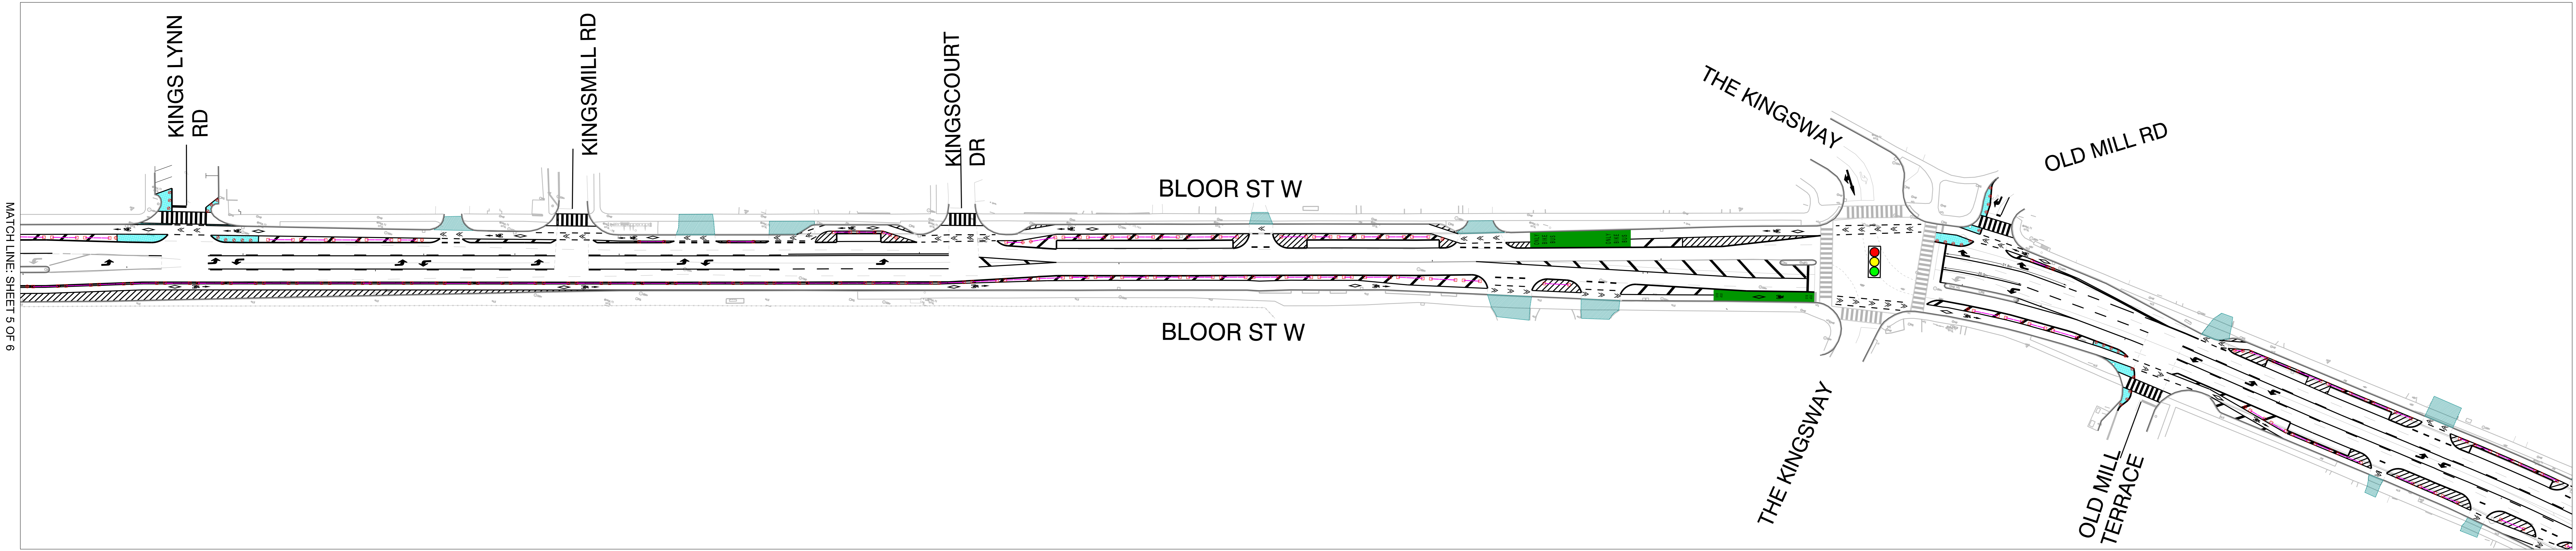

MATCH LINE: SHEET 3 OF 6

- NOTE:
1. INFORMATION ON THIS PLAN IS BASED ON OFFICE RECORDS AND IS SUBJECT TO FIELD VERIFICATION.
 2. PAVEMENT MARKING SHOWN ON THIS DRAWING MAY NOT REFLECT THE SCOPE OF THE CONTRACT.
 3. PROPOSED PAVEMENT MARKINGS ARE DEPICTED IN BLACK. EXISTING/PLANNED PAVEMENT MARKINGS ARE DEPICTED IN GREY.

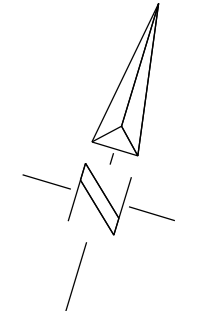

Toronto Transportation Services Cycling Infrastructure and Programs

**BLOOR ST W
OLD MILL TERRACE TO KINGS LYNN RD
PAVEMENT MARKING
AND BARRIER PLAN**

SCALE : 1:500	DRAWN BY : LL	CHECKED BY : Z.P.
DATE DRAWN : SEP. 2023	DRAWING NO. :	
FILE PATH :		