



Scenario 2 Left-hand Angle

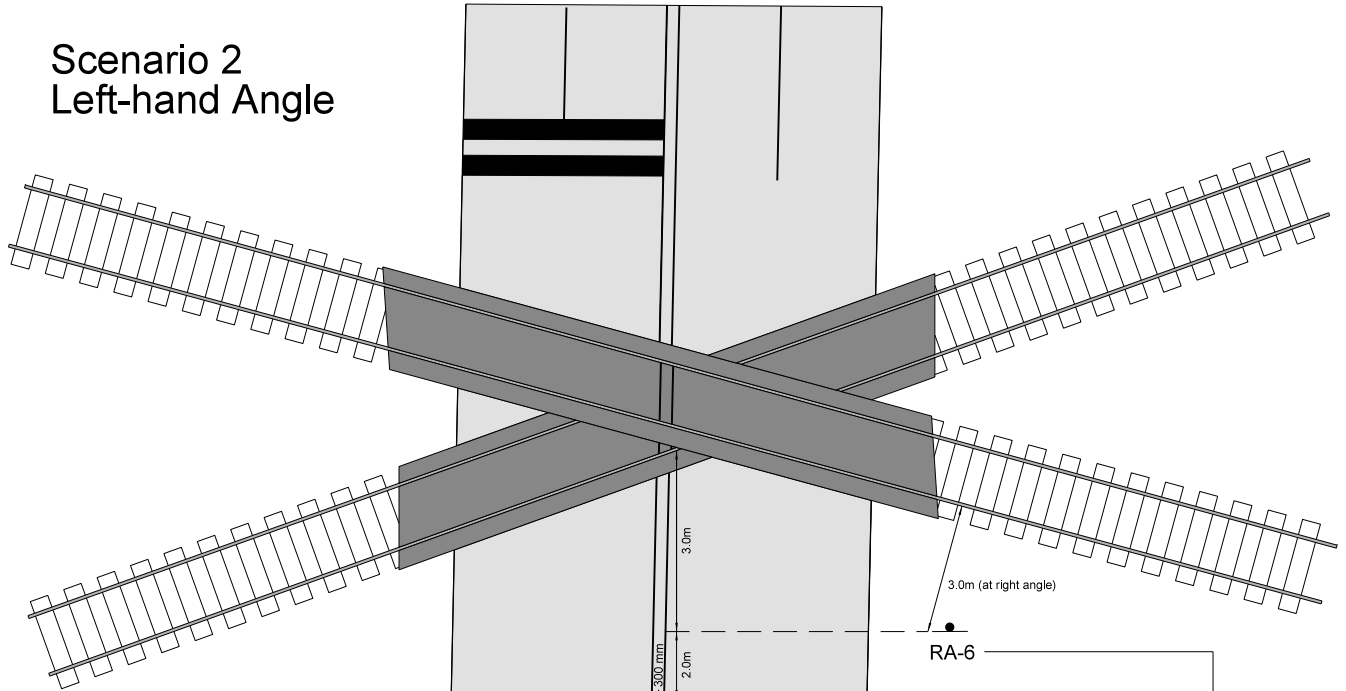

Scenario 1 Right-hand Angle

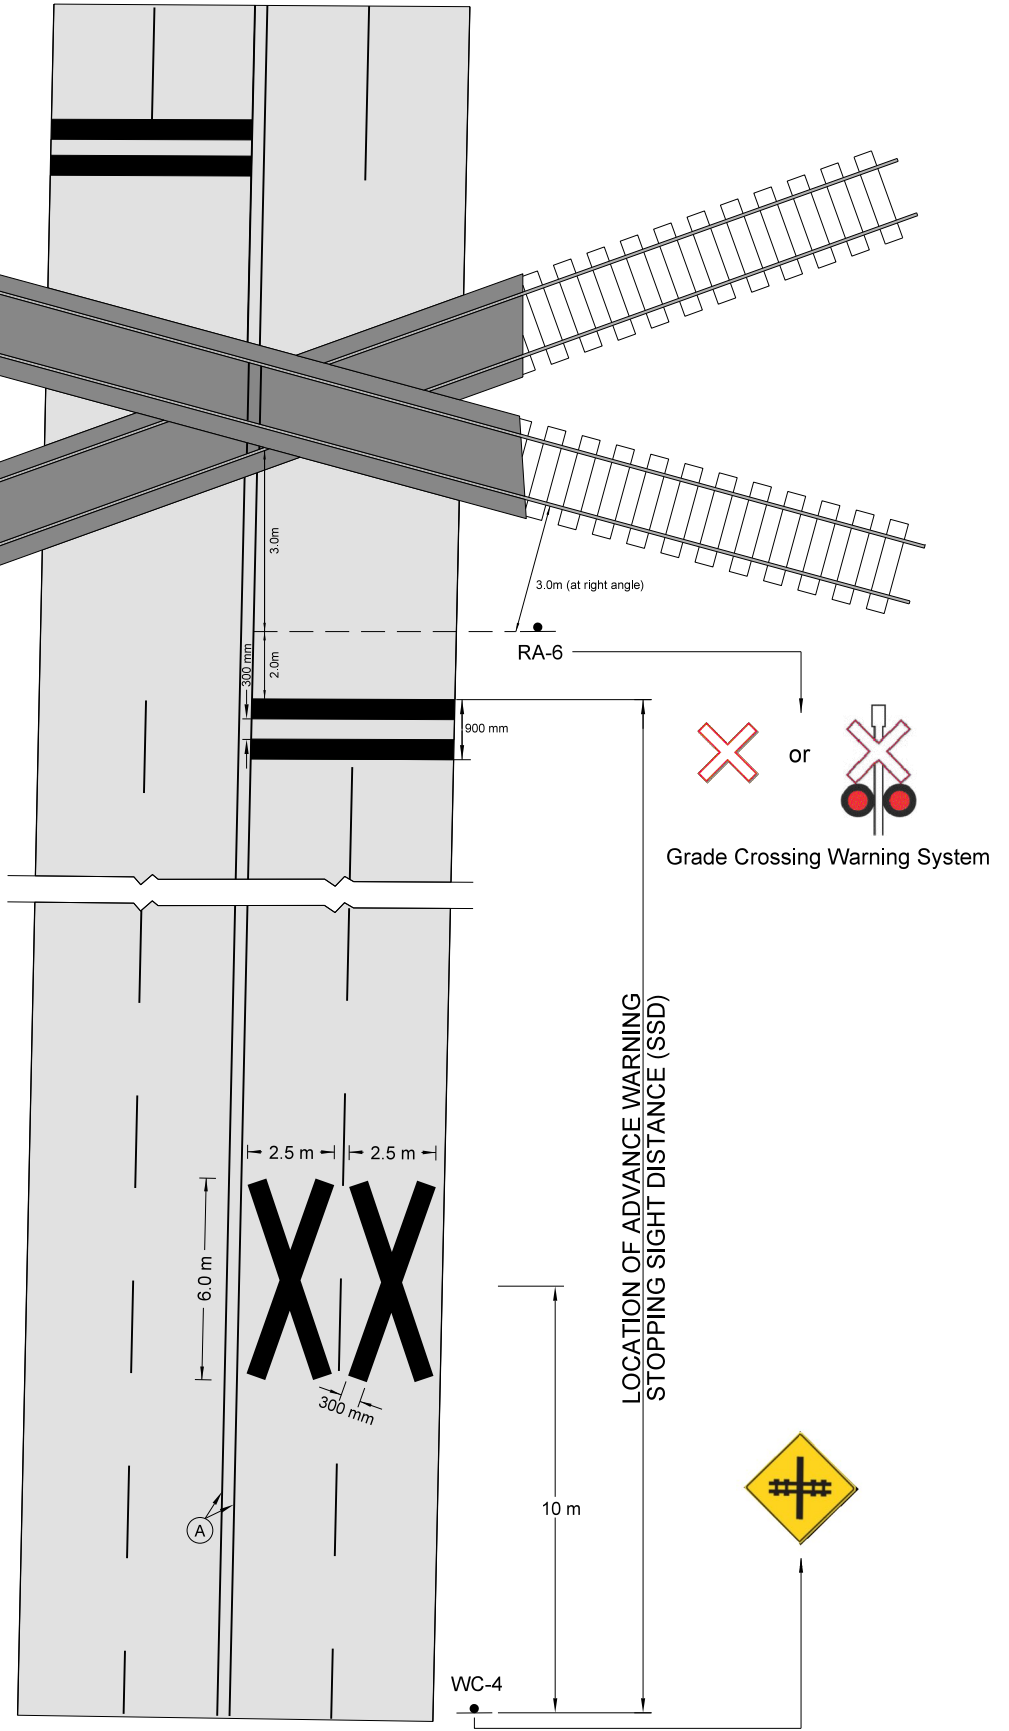

LEGEND

- WC-4 ● RAILWAY CROSSING ADVANCE WARNING SIGN (WA-18R PER MUTCDC)
- RA-6 ● RAILWAY CROSSING SIGN
- (A) 10 cm SOLID YELLOW LINE

NOTES

- A. STROKE WIDTH OF "X" TO BE 300 mm

ENGINEERING & CONSTRUCTION SERVICES STANDARD DRAWING

REV 0 SEP 2023



GRADE CROSSING - MULTI LANE
WITH RAILWAY CROSSING WARNING SIGN

T-310.043

NTS SHEET 1