
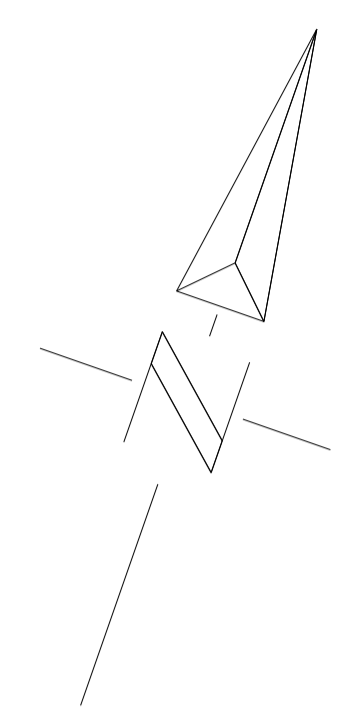


OPTION 1

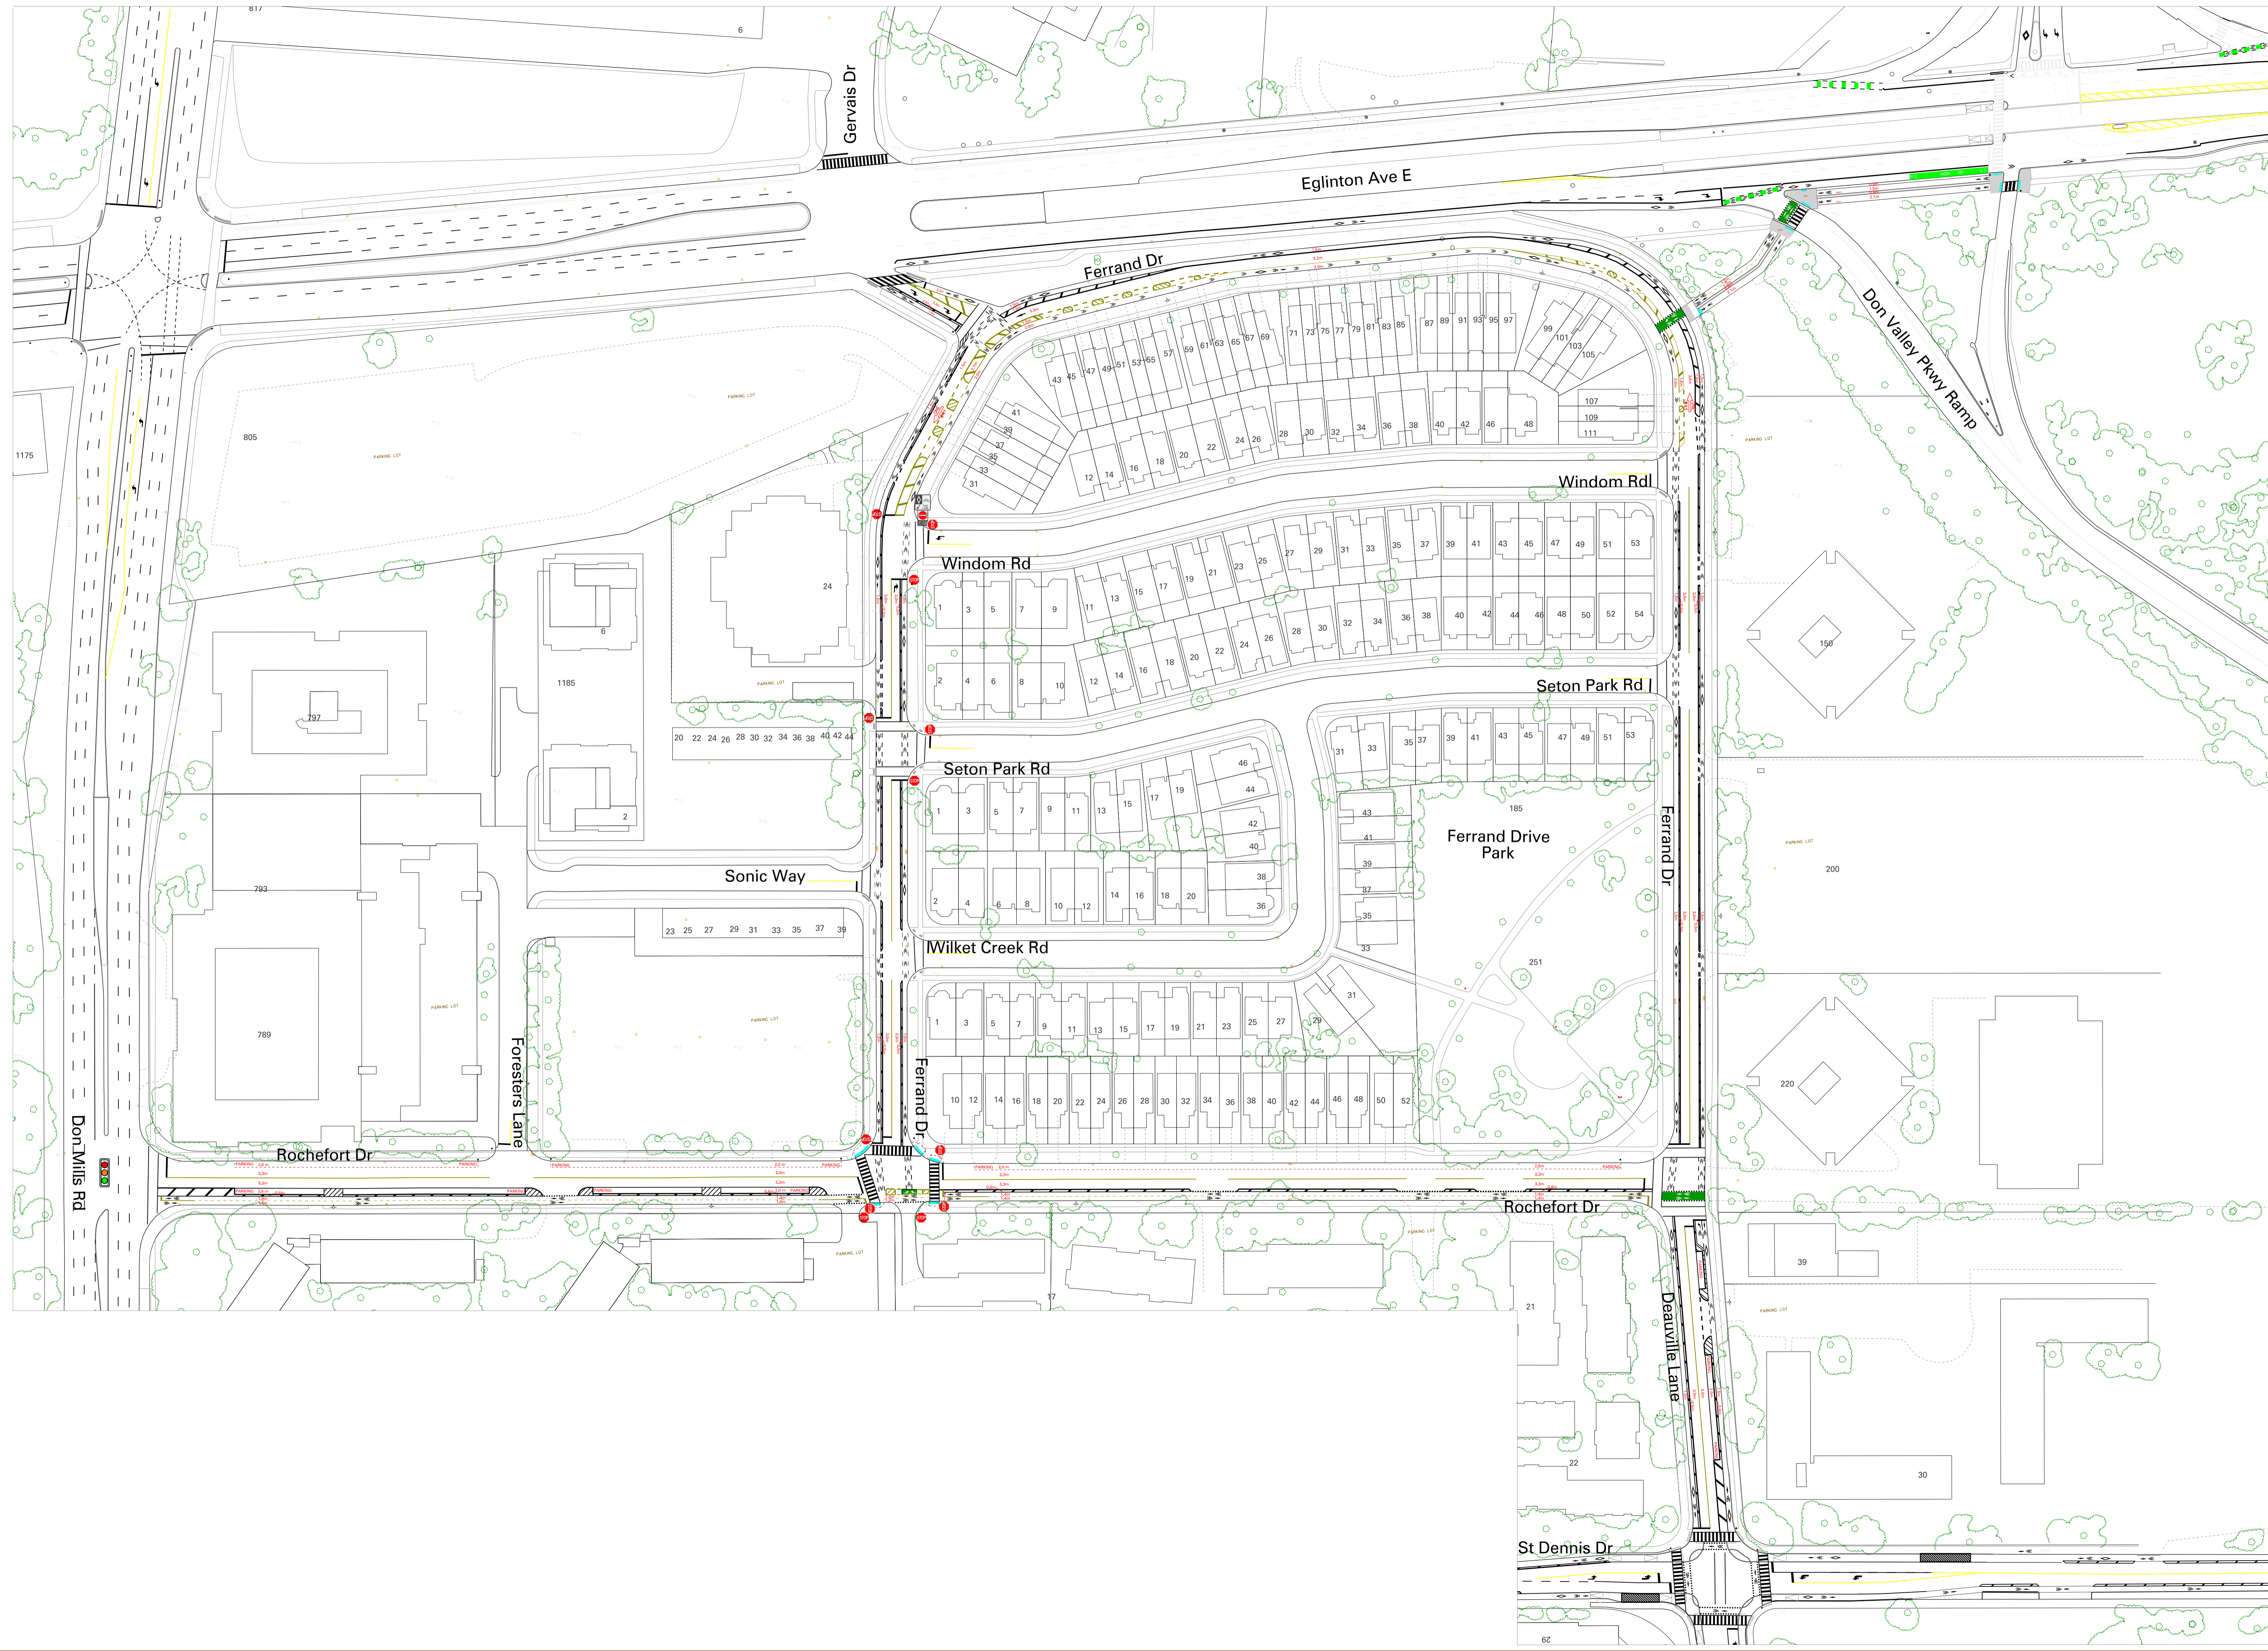

- NOTE:**
1. INFORMATION ON THIS PLAN IS BASED ON OFFICE RECORDS AND IS SUBJECT TO FIELD VERIFICATION.
 2. ALL DIMENSIONS ARE APPROXIMATE.
 3. MATERIAL QUANTITIES SHOWN IN MATRIX REFER TO TOTAL QUANTITY OF MATERIAL REQUIRED FOR INSTALLATION OF ALL PAVEMENT MARKING ALONG FERRAND DR AND ROCHEFORT DR.
 4. PAVEMENT MARKING SHOWN ON THIS DRAWING MAY NOT REFLECT THE SCOPE OF THE CONTRACT.
 5. PROPOSED MATERIALS ARE DEPICTED IN BLACK AND EXISTING MATERIALS ARE DEPICTED IN GREY.

FERRAND DR PROPOSED PAVEMENT MARKING PLAN OPTION 1

SCALE: NTS	DRAWN BY: PL	REQUESTED BY: A.P. & O.N.
DATE DRAWN: 12/01/2023	DRAWING NO.: T937L100 - M01A	
FILE PATH: C:\		