



# HOUNSLOW HEATH RD & LAUGHTON AVE SEGMENT 2 & 3 - OPTION 1

ROLL PLAN FOR PUBLIC CONSULTATION  
NOT FOR CONSTRUCTION

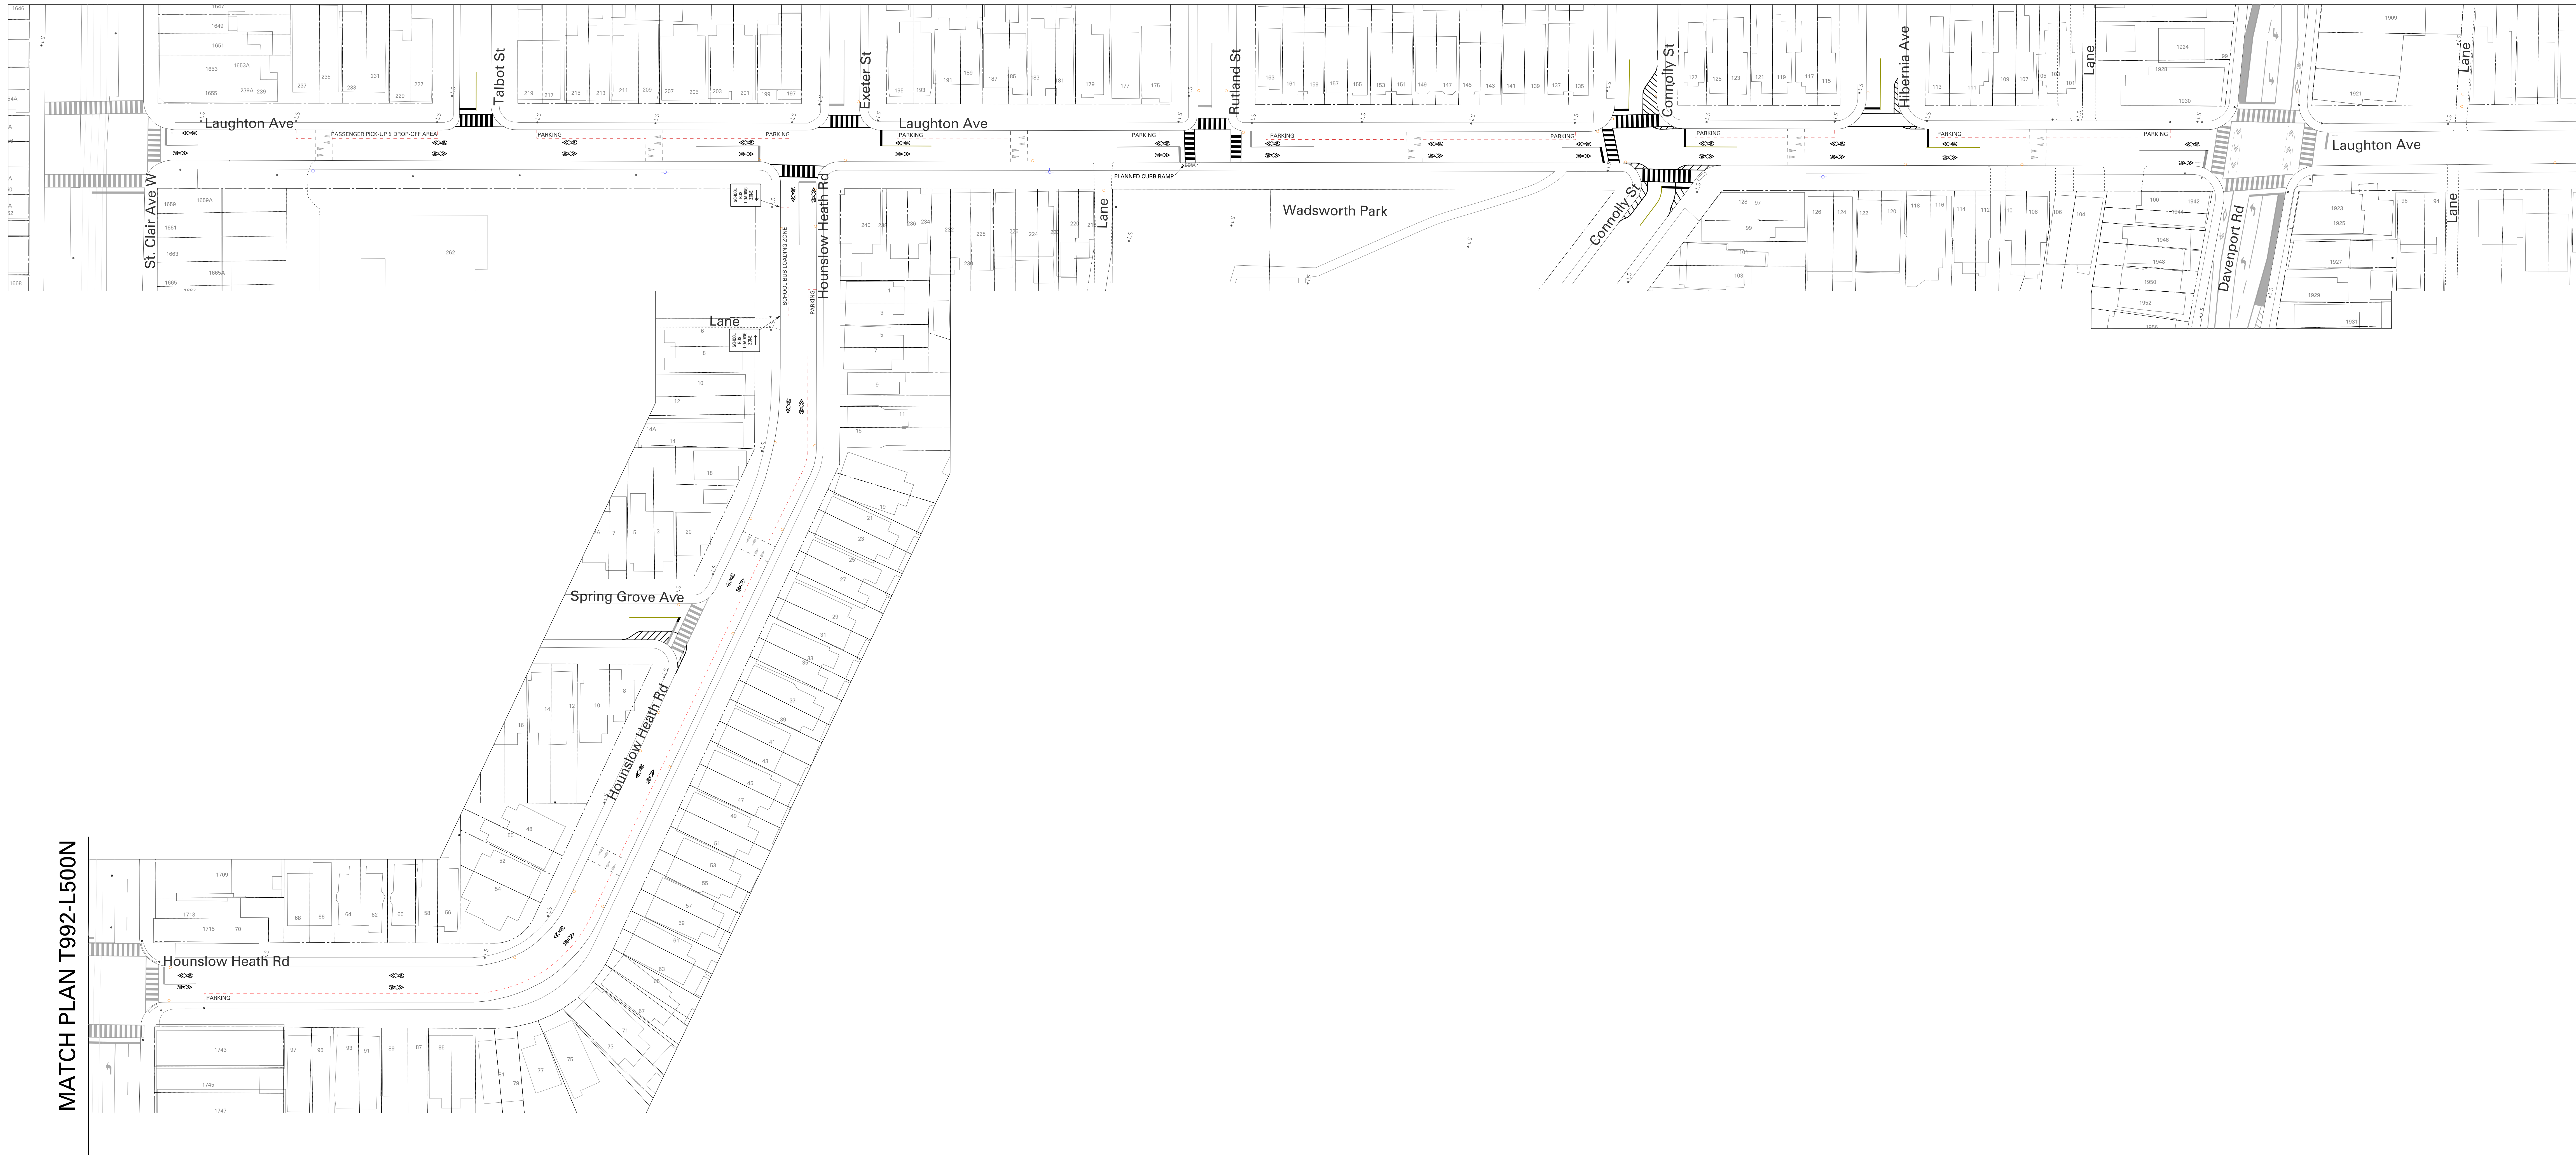

- NOTE:
1. THIS ROLL PLAN IS A DRAFT FOR PUBLIC CONSULTATION. IT IS SUBJECT TO CHANGES BASED ON FEEDBACK FROM PUBLIC CONSULTATION AND ONGOING DESIGN.
  2. INFORMATION ON THIS PLAN IS BASED ON OFFICE RECORDS AND IS SUBJECT TO FIELD VERIFICATION.
  3. PROPOSED MATERIALS ARE DEPICTED IN BLACK AND EXISTING MATERIALS ARE DEPICTED IN GREY.

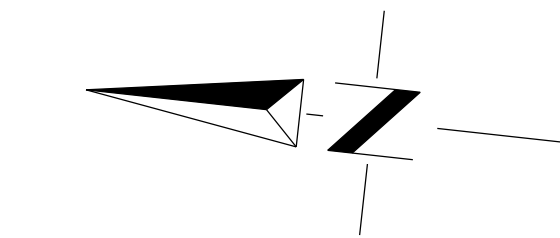

LAUGHTON AVE & HOUNSLOW HEATH RD  
ST. CLAIR AVE W - DAVENPORT RD  
PROPOSED PAVEMENT MARKING PLAN  
SEGMENT 2,3 - OPTION 1

SCALE : 1:500	DRAWN BY : P. L.	REQUESTED BY : N.P. & Q.N.
DATE DRAWN : 01/20/2024	DRAWING NO. : T992- L500S M03	
FILE PATH : C:\		