
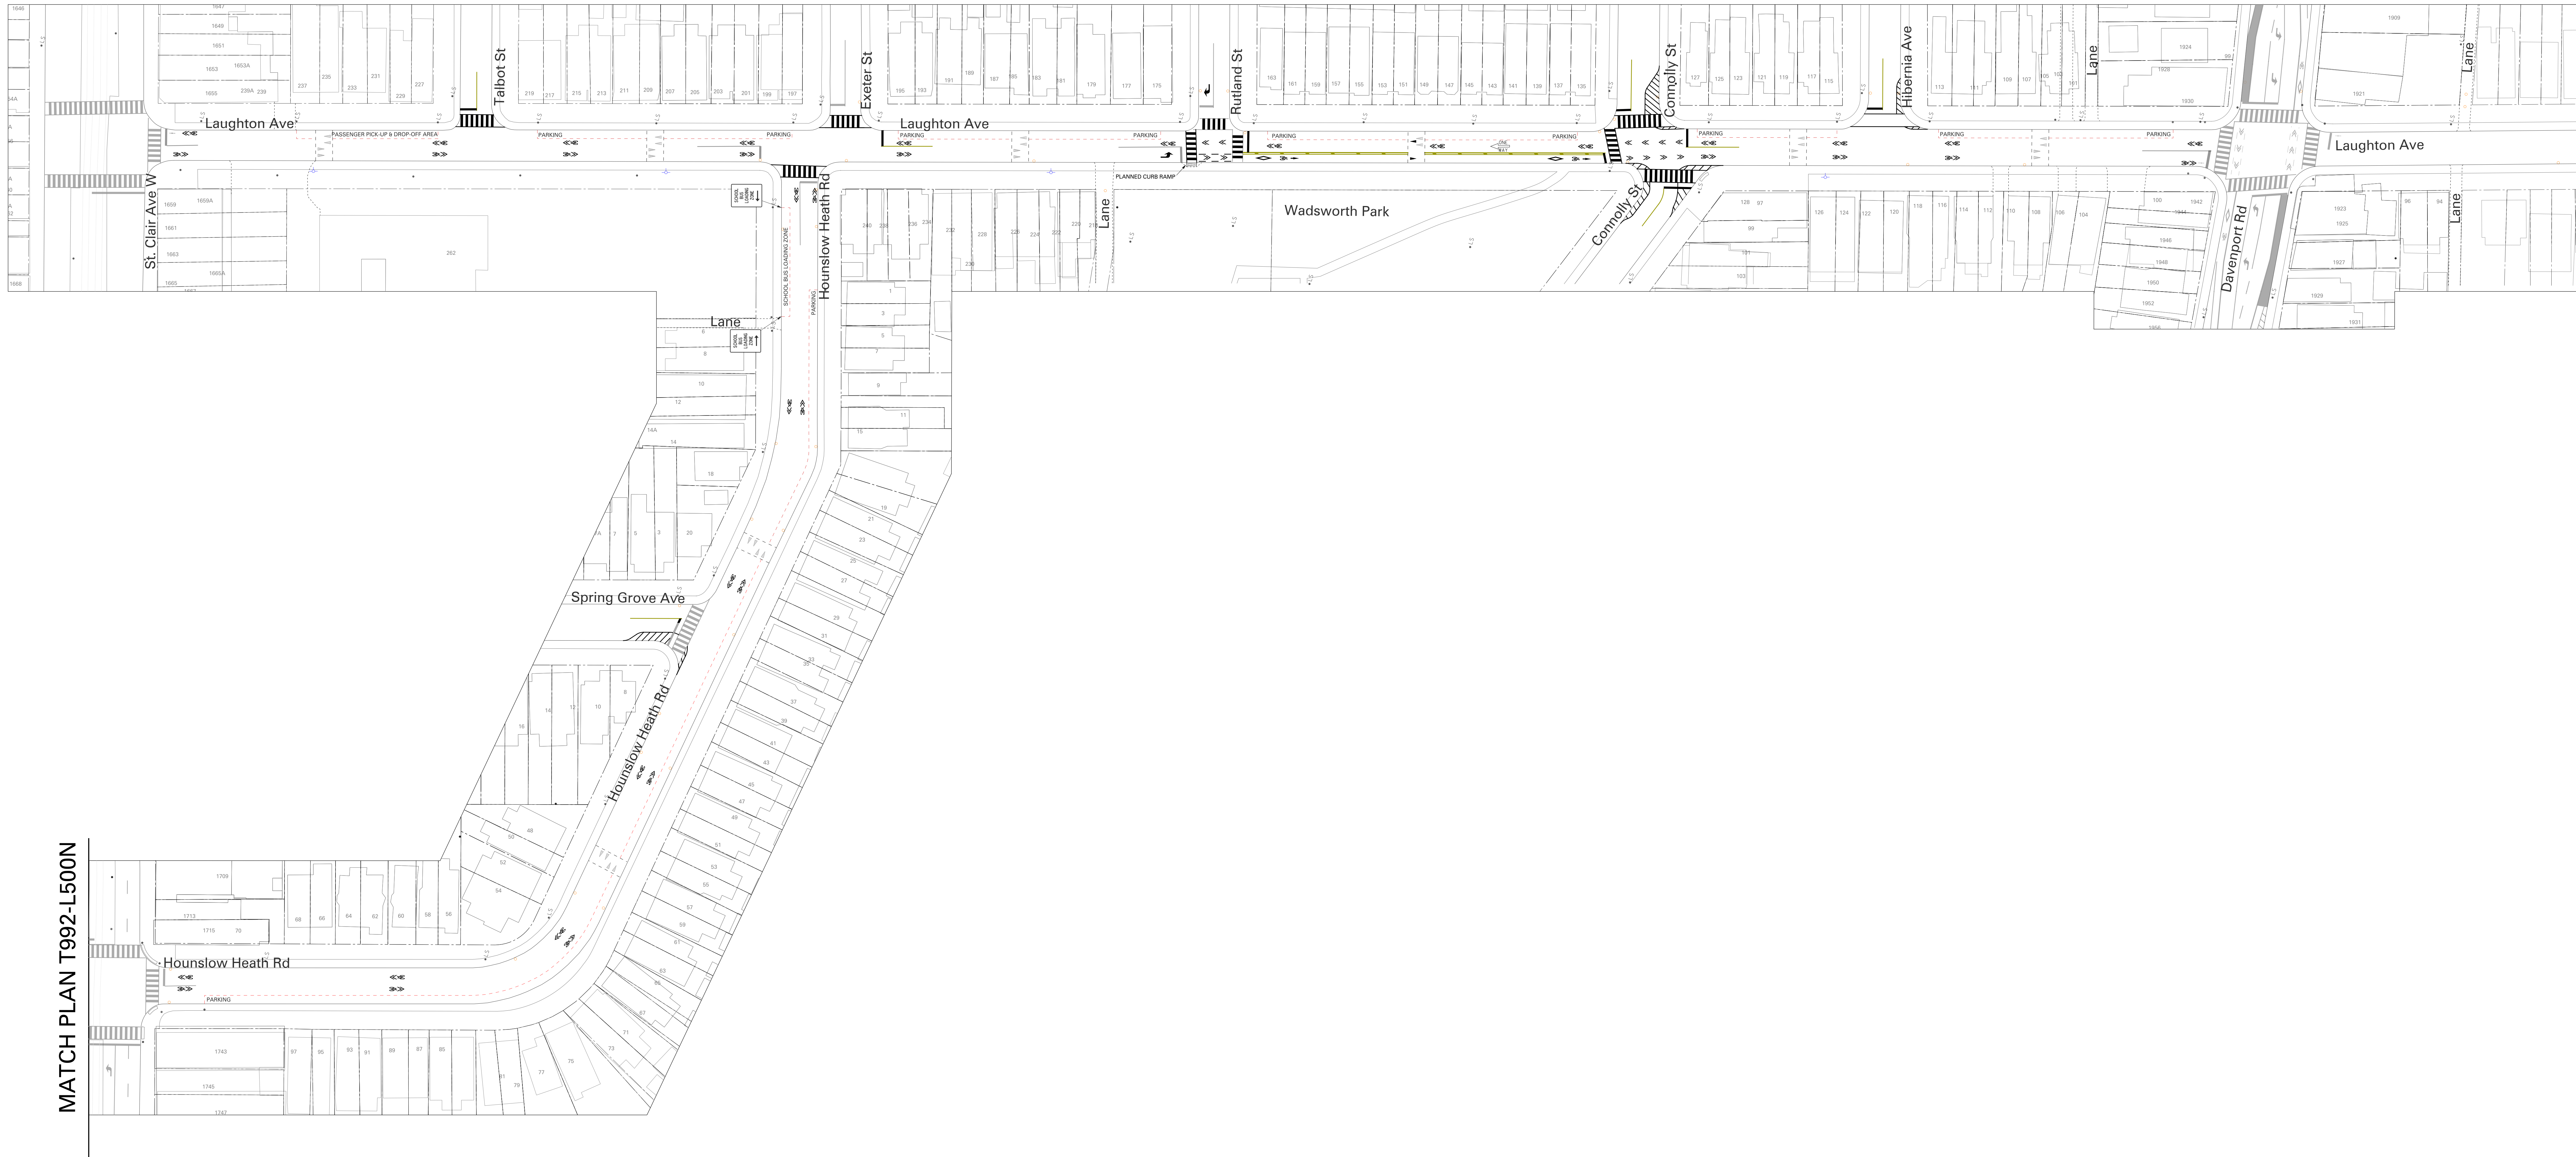


HOUNSLOW HEATH RD & LAUGHTON AVE SEGMENT 2 & 3 - OPTION 3

ROLL PLAN FOR PUBLIC CONSULTATION
NOT FOR CONSTRUCTION

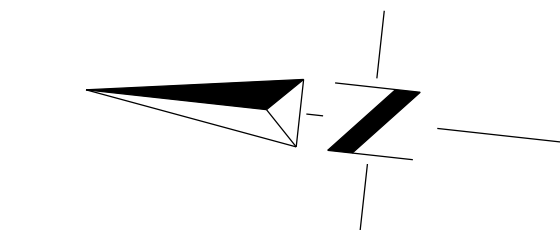

MATCH PLAN T992-L500N

- NOTE:
1. THIS ROLL PLAN IS A DRAFT FOR PUBLIC CONSULTATION. IT IS SUBJECT TO CHANGES BASED ON FEEDBACK FROM PUBLIC CONSULTATION AND ONGOING DESIGN.
 2. INFORMATION ON THIS PLAN IS BASED ON OFFICE RECORDS AND IS SUBJECT TO FIELD VERIFICATION.
 3. PROPOSED MATERIALS ARE DEPICTED IN BLACK AND EXISTING MATERIALS ARE DEPICTED IN GREY.

Toronto Transportation Services Cycling Infrastructure and Programs

**LAUGHTON AVE & HOUNSLOW HEATH RD
ST. CLAIR AVE W - DAVENPORT RD
PROPOSED PAVEMENT MARKING PLAN
SEGMENT 2,3 - OPTION 3**

SCALE : 1:500	DRAWN BY : P. L.	REQUESTED BY : N.P. & Q.N.
DATE DRAWN : 01/20/2024	DRAWING NO. : T992-L500S M05	
FILE PATH : C:\		