


MATCH LINE: SHEET 6 OF 10

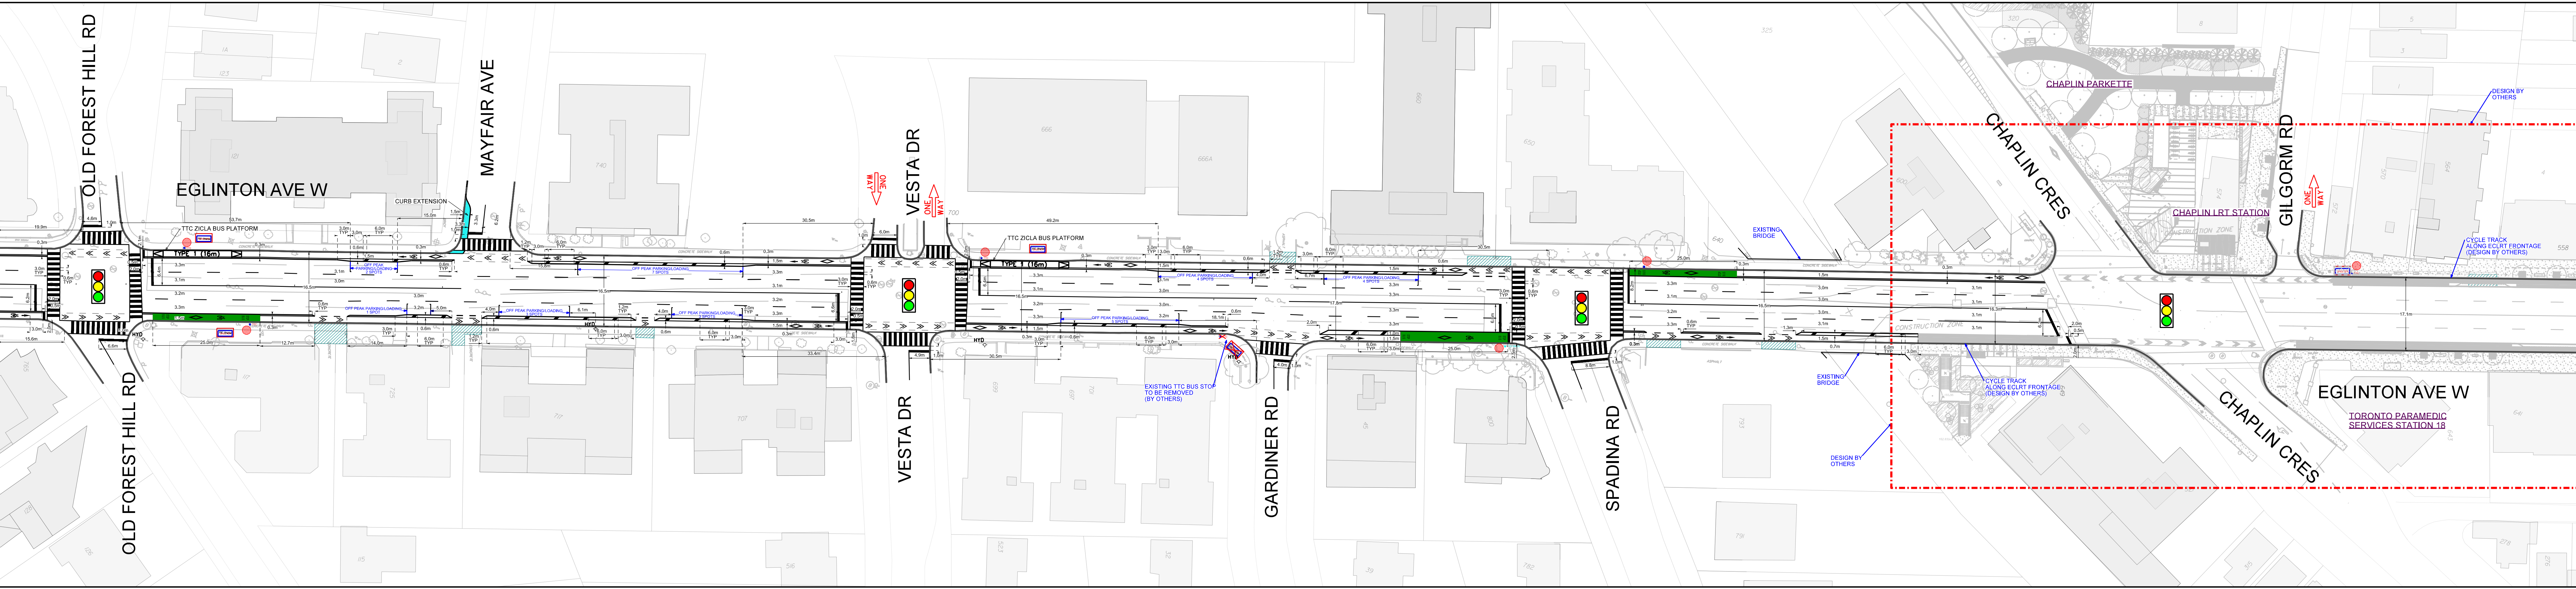

MATCH LINE: SHEET 8 OF 10

PAVEMENT MARKING LEGEND

	SIGNALIZED INTERSECTION
	MUNICIPAL PARKING LOT
	BIKE SHARE TORONTO STATION
	POSSIBLE CURB EXTENSION OR RECONFIGURATION (TBD)
	CONFLICT ZONE MARKING
	EXISTING DRIVEWAY

NOTE:

1. INFORMATION ON THIS PLAN IS BASED ON OFFICE RECORDS AND IS SUBJECT TO FIELD VERIFICATION.
2. ALL DIMENSIONS ARE APPROXIMATE.
3. PROPOSED PAVEMENT MARKINGS ARE DEPICTED IN BLACK. EXISTING/PLANNED PAVEMENT MARKINGS ARE DEPICTED IN GREY.

TORONTO Transportation Services Toronto & East York District

**EGLINTON AVE W
SEGMENT C-2A
OLD FOREST HILL RD TO GILGORM RD
FUNCTIONAL DESIGN:
RETROFIT CYCLING**

SCALE: 1:500	DRAWN BY: _____ S.O.	CHECKED BY: _____ Z.P.
DATE DRAWN: JUNE 2023	DRAWING NO. : _____	MAP#7
FILE PATH :		