


MATCH LINE: SHEET 8 OF 10



PAVEMENT MARKING LEGEND

SIGNALIZED INTERSECTION

MUNICIPAL PARKING LOT

BIKE SHARE TORONTO STATION

POSSIBLE CURB EXTENSION OR RECONFIGURATION (TBD)

CONFLICT ZONE MARKING

EXISTING DRIVEWAY

#	PAVEMENT MARKING TYPE	QUANTITY
1	10cm SOLID WHITE LINE	
2	10cm SOLID YELLOW LINE	
3	10cm WHITE LINE AT 1.5m X 1.5m CYCLE	
4	10cm WHITE LINE AT 1.5m X 3.0m CYCLE	
5	10cm WHITE LINE AT 3.0m X 3.0m CYCLE	
6	10cm WHITE LINE AT 3.0m X 6.0m CYCLE	
7	10cm YELLOW LINE AT 3.0m X 6.0m CYCLE	
8	20cm SOLID WHITE LINE	
9	20cm WHITE LINE AT 1.5m X 1.5m CYCLE	
10	50cm SOLID WHITE LINE	
11	60cm SOLID WHITE LINE	
12	60cm SOLID YELLOW LINE	
13	BIKEWAY SYMBOL	
14	BIKEWAY LANE DIAMOND	
15	RIGHT TURN ARROW	
16	LEFT TURN ARROW	
17	BIKEWAY THROUGH ARROW	
18	CHEVRON	
19	SOLID GREEN AREA	
20	BIKEWAY SYMBOL - INTERCONNECTED GREEN	
21	BIKEWAY LANE DIAMOND - INTERCONNECTED GREEN	
22	BIKEWAY LEFT THROUGH ARROW - INTERCONNECTED GREEN	
23	BIKEWAY RIGHT THROUGH ARROW - INTERCONNECTED GREEN	
24	STOP BUS TEXT THERMOPLASTIC - INTERCONNECTED GREEN	
25	SOLID RED AREA	
26	STOP TEXT THERMOPLASTIC - INTERCONNECTED RED	
27	HOV DIAMOND - INTERCONNECTED RED	
28	LOADING TEXT THERMOPLASTIC	
29	DECOMARK DECORATIVE THERMOPLASTIC	
30	CATCH BASIN INDICATOR ARROW	

NOTE:

1. INFORMATION ON THIS PLAN IS BASED ON OFFICE RECORDS AND IS SUBJECT TO FIELD VERIFICATION.
2. ALL DIMENSIONS ARE APPROXIMATE.
3. PROPOSED PAVEMENT MARKINGS ARE DEPICTED IN BLACK. EXISTING/PLANNED PAVEMENT MARKINGS ARE DEPICTED IN GREY.

Toronto *Transportation Services* *Toronto & East York District*

EGLINTON AVE W
SEGMENT D-1
AVENUE RD TO DUPLEX AVE
FUNCTIONAL DESIGN:
RETROFIT CYCLING

SCALE : 1:500

DRAWN BY : A.D.

CHECKED BY : Z.P.

DATE DRAWN : JUNE 2023

DRAWING NO. : MAP#9

FILE PATH :