


MATCH LINE: SHEET 7 OF 10

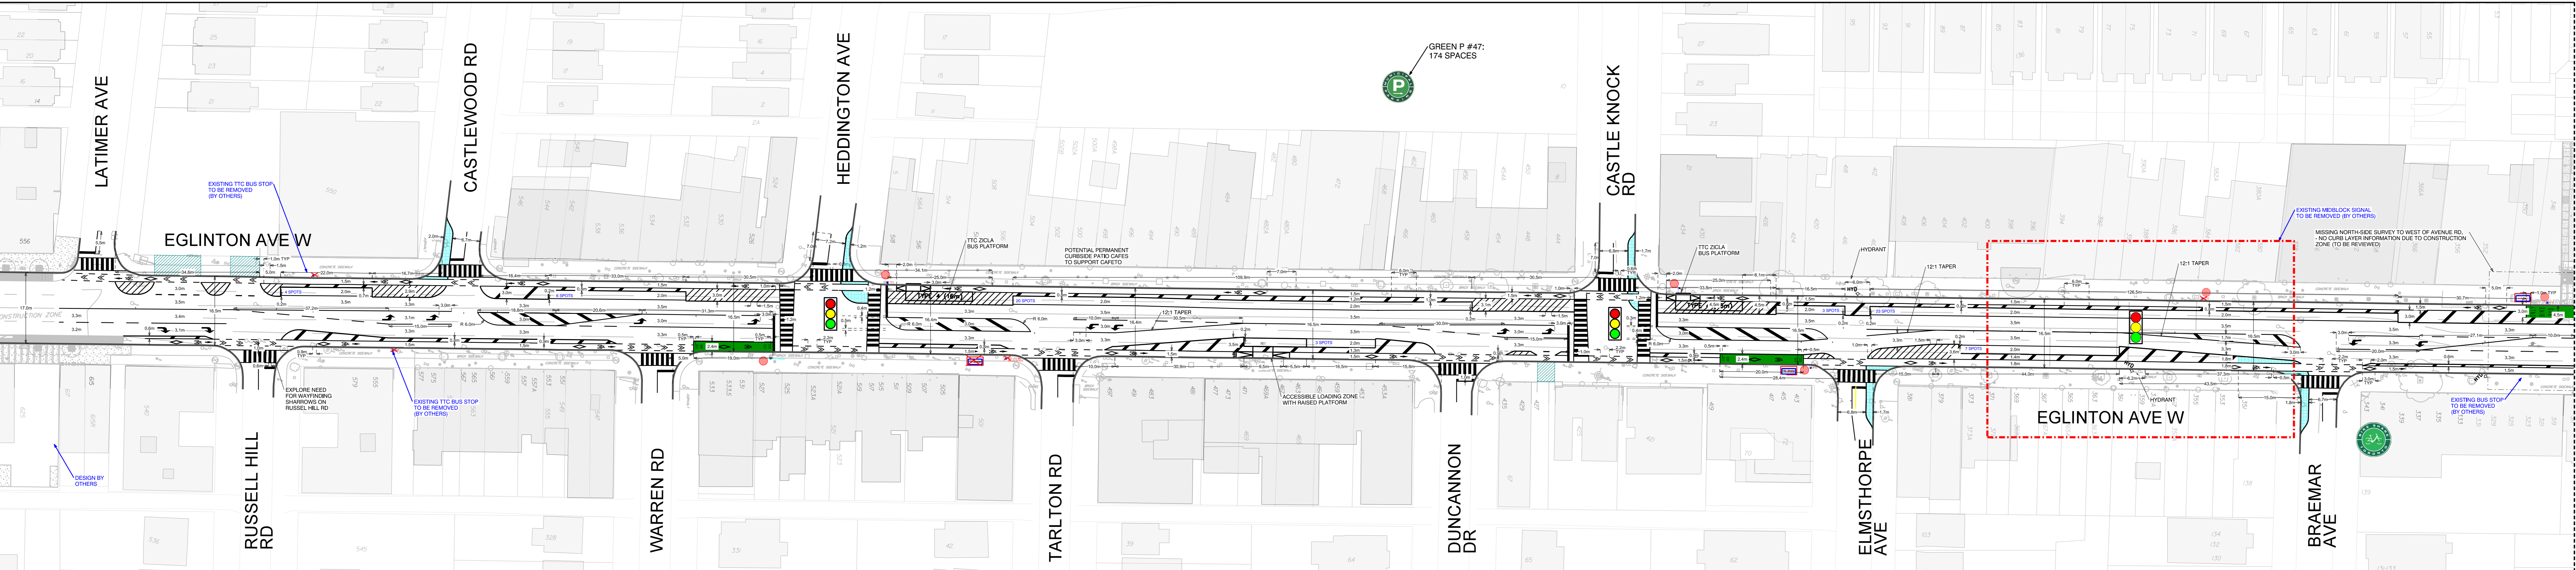

MATCH LINE: SHEET 9 OF 10

PAVEMENT MARKING LEGEND

	SIGNALIZED INTERSECTION
	MUNICIPAL PARKING LOT
	BIKE SHARE TORONTO STATION
	POSSIBLE CURB EXTENSION OR RECONFIGURATION (TBD)
	CONFLICT ZONE MARKING
	EXISTING DRIVEWAY

DRAFT FOR DISCUSSION

- NOTE:
1. INFORMATION ON THIS PLAN IS BASED ON OFFICE RECORDS AND IS SUBJECT TO FIELD VERIFICATION.
 2. ALL DIMENSIONS ARE APPROXIMATE.
 3. PROPOSED PAVEMENT MARKINGS ARE DEPICTED IN BLACK. EXISTING/PLANNED PAVEMENT MARKINGS ARE DEPICTED IN GREY.

Toronto Transportation Services - Toronto & East York District

EGLINTON AVE W
SEGMENT C-2B
LATIMER AVE TO BRAEMAR AVE
FUNCTIONAL DESIGN:
RETROFIT CYCLING

SCALE : 1:500	DRAWN BY : S.O.	CHECKED BY : Z.P.
DATE DRAWN : JUNE 2023	DRAWING NO. :	MAP#8
FILE PATH :		