
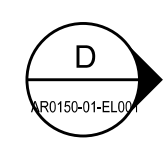


SSE STATION HEADHOUSE






PLANTER

EELRT PLATFORM
EELRT STATION BOX BELOW

SSE BELOW

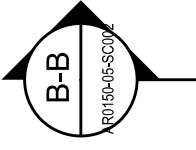

5% SLOPE

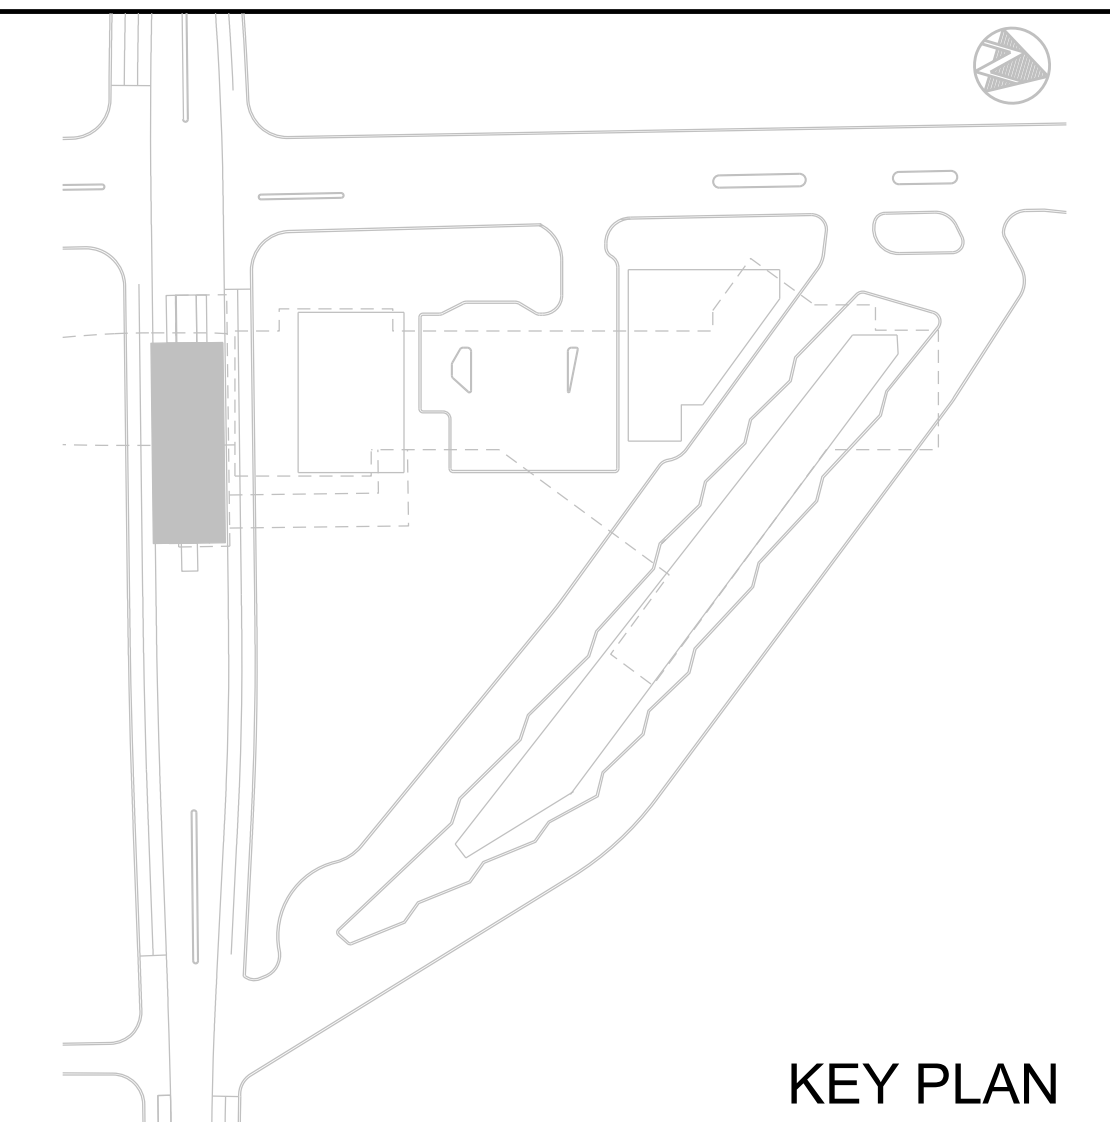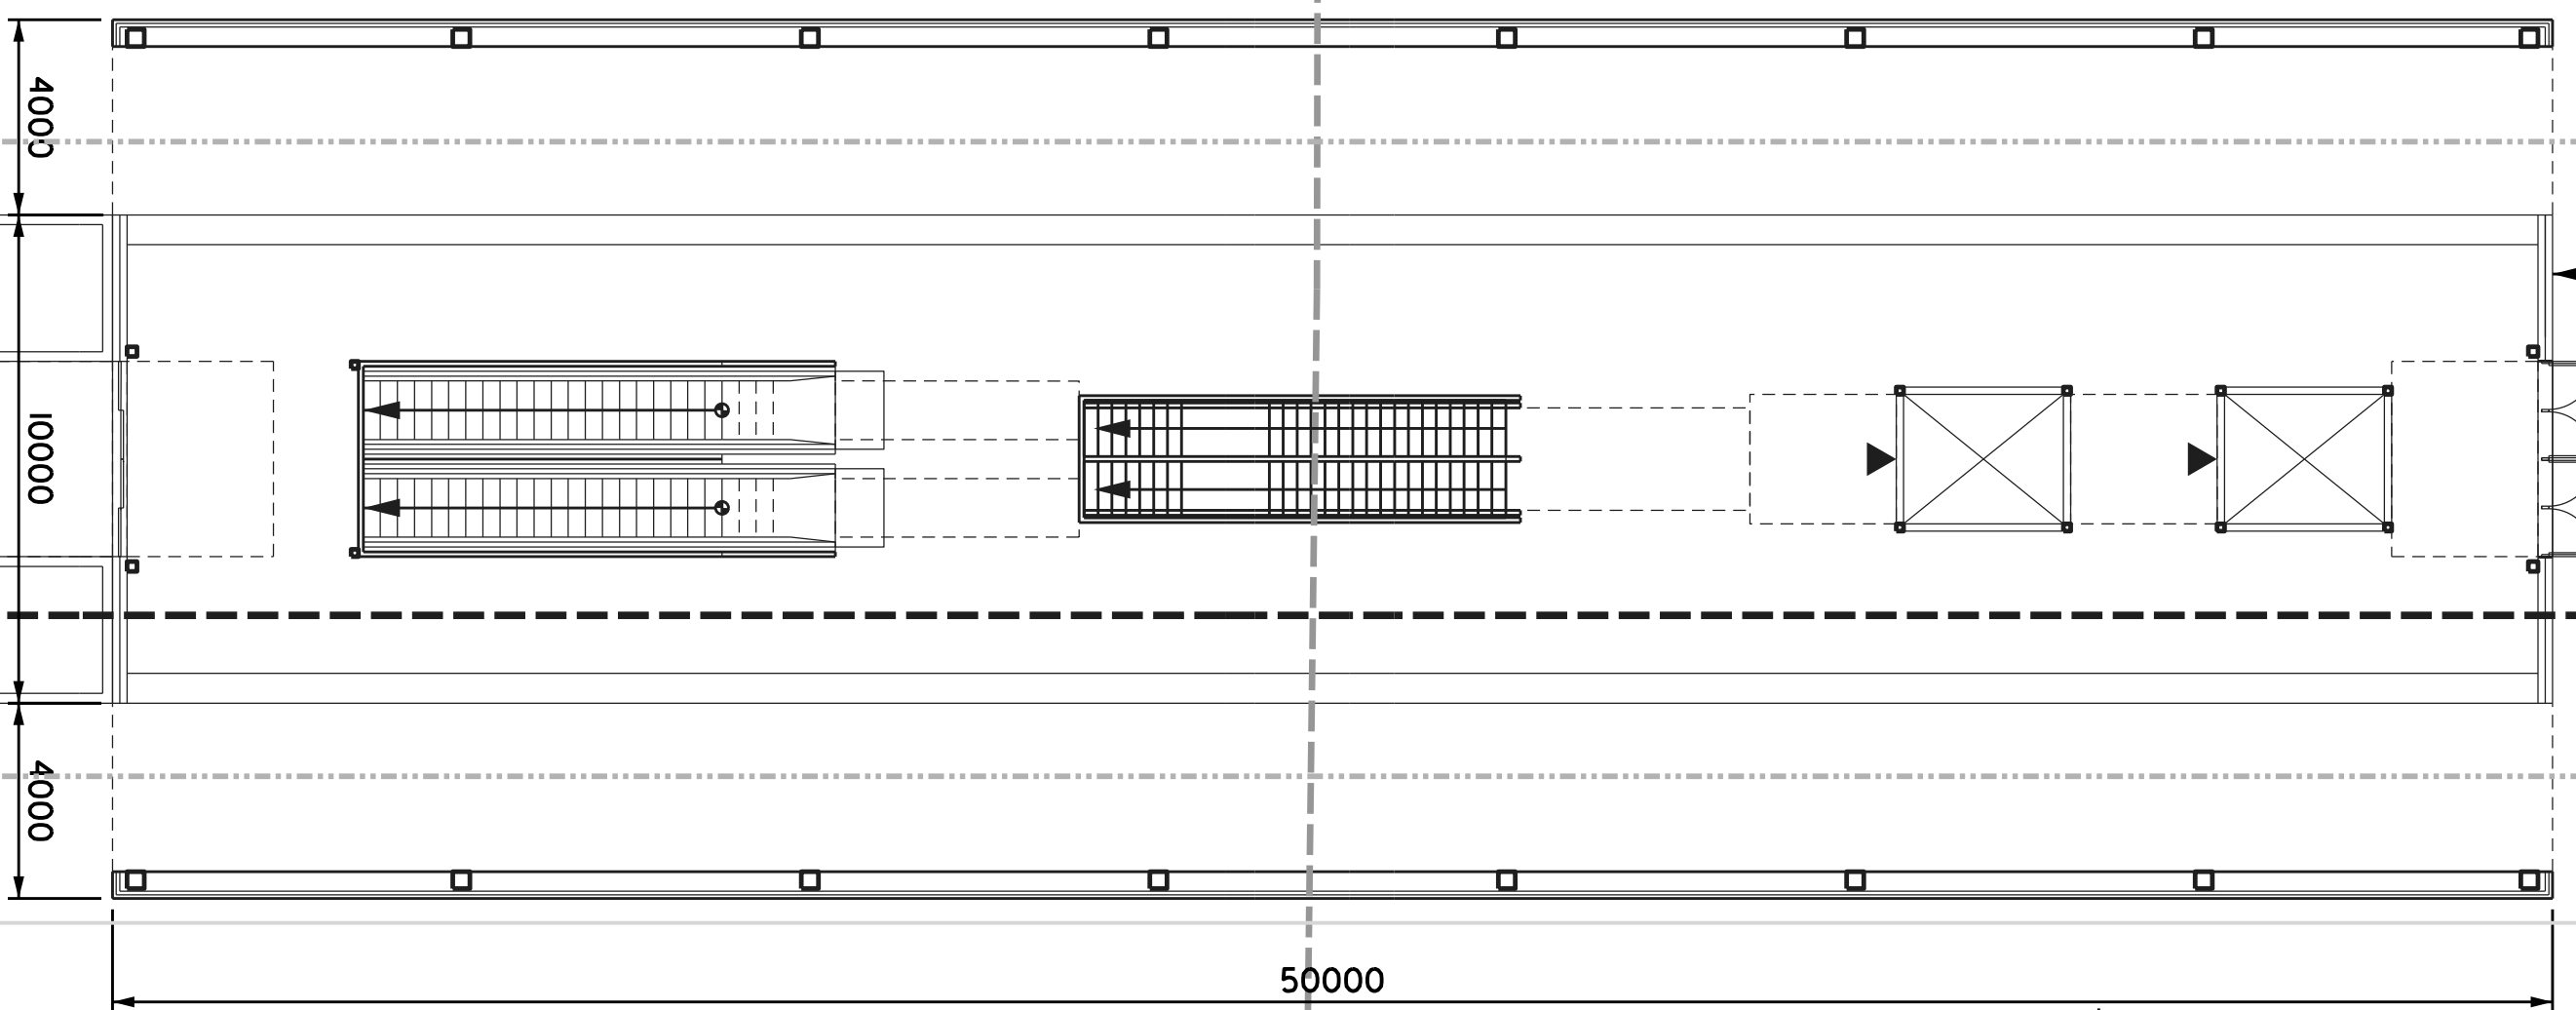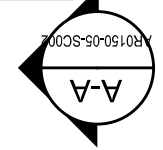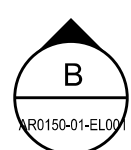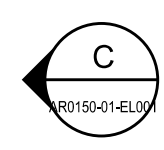

NOTE:
ALL THE DIMENSIONS ARE PRELIMINARY
ALL THE ELEVATIONS ARE PRELIMINARY

FILENAME: S:\getvar, "dwgprelix" \S(getvar, "dwgname")
PLOTDATE: S(ctime, 0, MON DD, ", YYYY - HhMm) \pm
PLOTTED BY: S(getvar, "LogName")

10%
DESIGN SUBMISSION
NOT FOR CONSTRUCTION


No.	DATE	REVISIONS	INITIAL	SIGNED

DESIGNED BY	DRAWN BY
CHECKED BY	APPROVED BY
SCALE 1:50	



EGLINGTON EAST LRT TPAP
10% CONCEPTUAL DESIGN
SHEPPARD&McCOWAN STATION
GROUND LEVEL PLAN

CONTRACT No.	DRAWING NUMBER AR0150-05-PF001	SHEET 2 OF 7
DATE:		

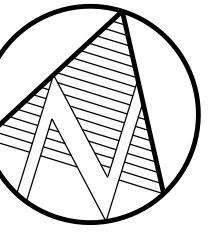

SSE STATION BOX BELOW (INDICATIVE) →



EELRT STATION BOX BELOW →

EELRT STATION BOX →


BACK OF HOUSE

56070

10400

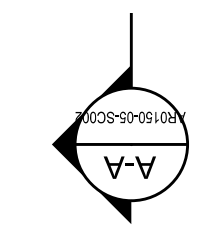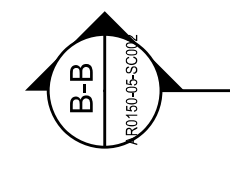

SSE BELOW →

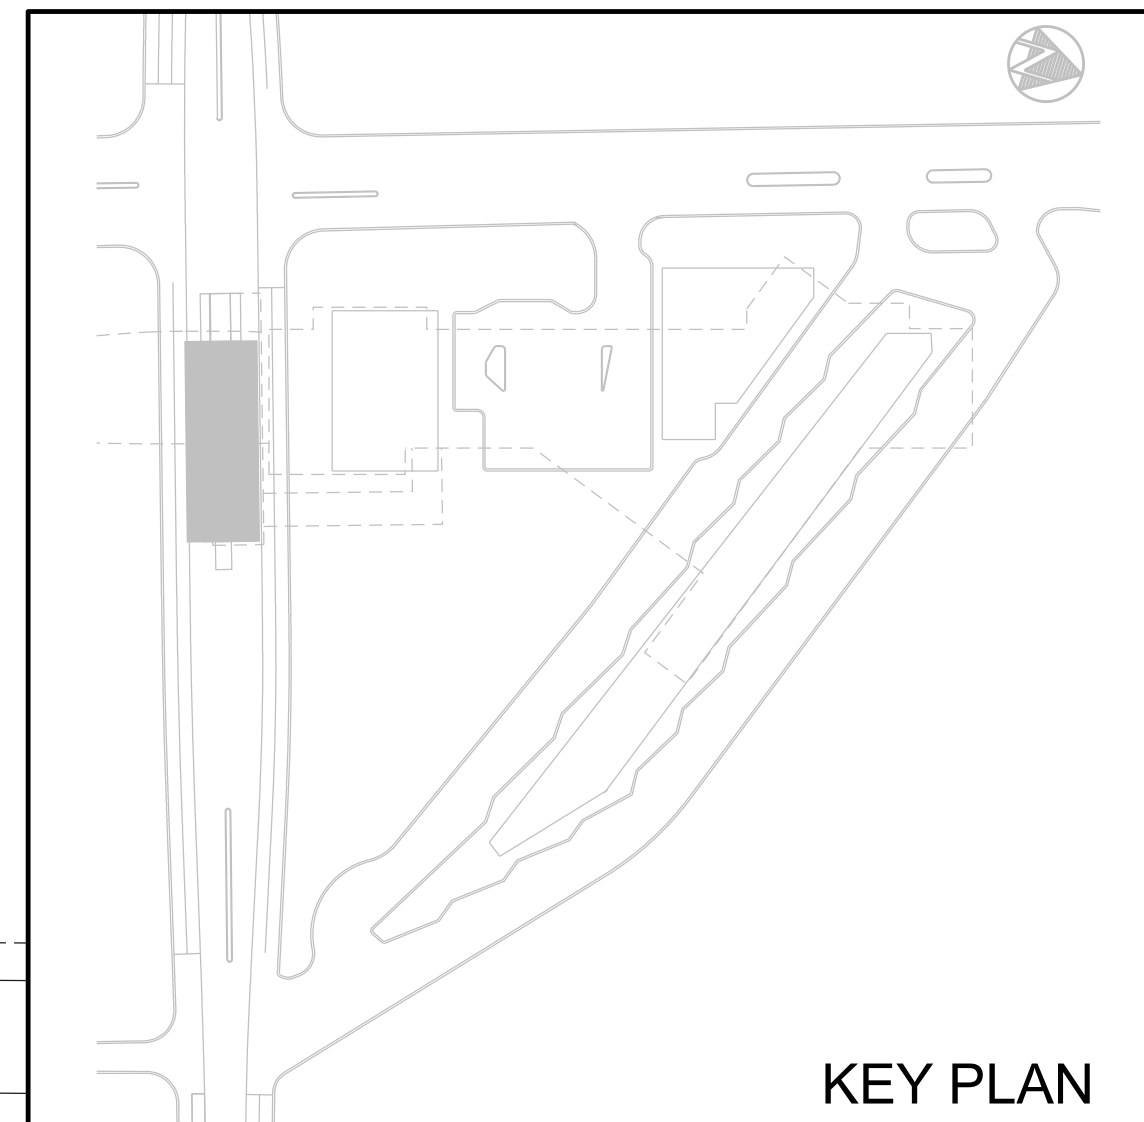

KEY PLAN

NOTE:
ALL THE DIMENSIONS ARE PRELIMINARY
ALL THE ELEVATIONS ARE PRELIMINARY

FILENAME: S:\getvar...
PLOTDATE: S:\cdtime...
PLOTTED BY: S:\getvar...

10%
DESIGN SUBMISSION
NOT FOR CONSTRUCTION


No.	DATE	REVISIONS	INITIAL	SIGNED

DESIGNED BY	DRAWN BY
CHECKED BY	APPROVED BY
SCALE 1:50 0 1 2 3 4 5 6m	




EGLINGTON EAST LRT TPAP
10% CONCEPTUAL DESIGN
SHEPPARD&McCOWAN STATION
UPPER CONCOURSE LEVEL PLAN

CONTRACT No.	DRAWING NUMBER AR0150-05-UC001	SHEET 3 OF 7
DATE:		

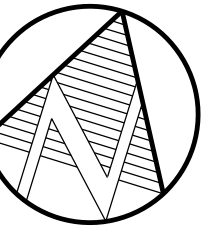

SSE STATION BOX BELOW (INDICATIVE)

EELRT STATION BOX ABOVE

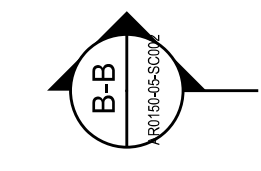

EELRT STATION BOX



BACK OF HOUSE

BACK OF HOUSE

22933

10400

SSE BELOW

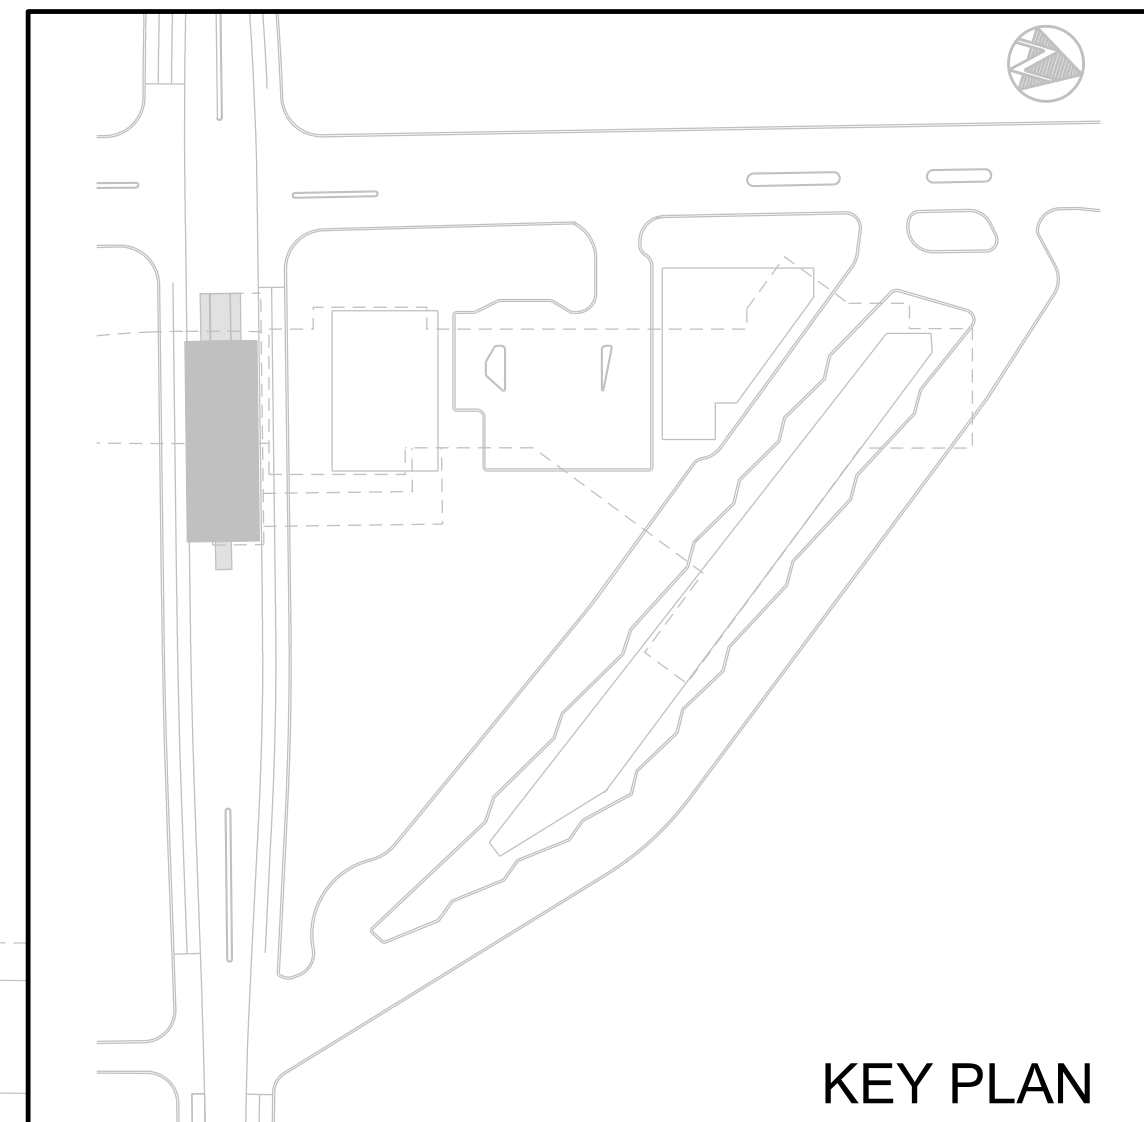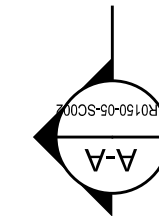

KEY PLAN

NOTE:
ALL THE DIMENSIONS ARE PRELIMINARY
ALL THE ELEVATIONS ARE PRELIMINARY

FILENAME: S:\etvar_05\dwg\etvar_05\etvar_05.dwg
PLOTDATE: 05/01/2015 10:00:00 AM
PLOTTER: HPGL-RT


10%
DESIGN SUBMISSION
NOT FOR CONSTRUCTION

No.	DATE	REVISIONS	INITIAL	SIGNED

DESIGNED BY	DRAWN BY
CHECKED BY	APPROVED BY
SCALE	1:50



EGLINGTON EAST LRT TPAP		SHEET
10% CONCEPTUAL DESIGN		4 OF 7
SHEPPARD&McCOWAN STATION		
CONCOURSE LEVEL PLAN		
CONTRACT No.	DRAWING NUMBER	
	AR0150-05-CC001	
DATE:		

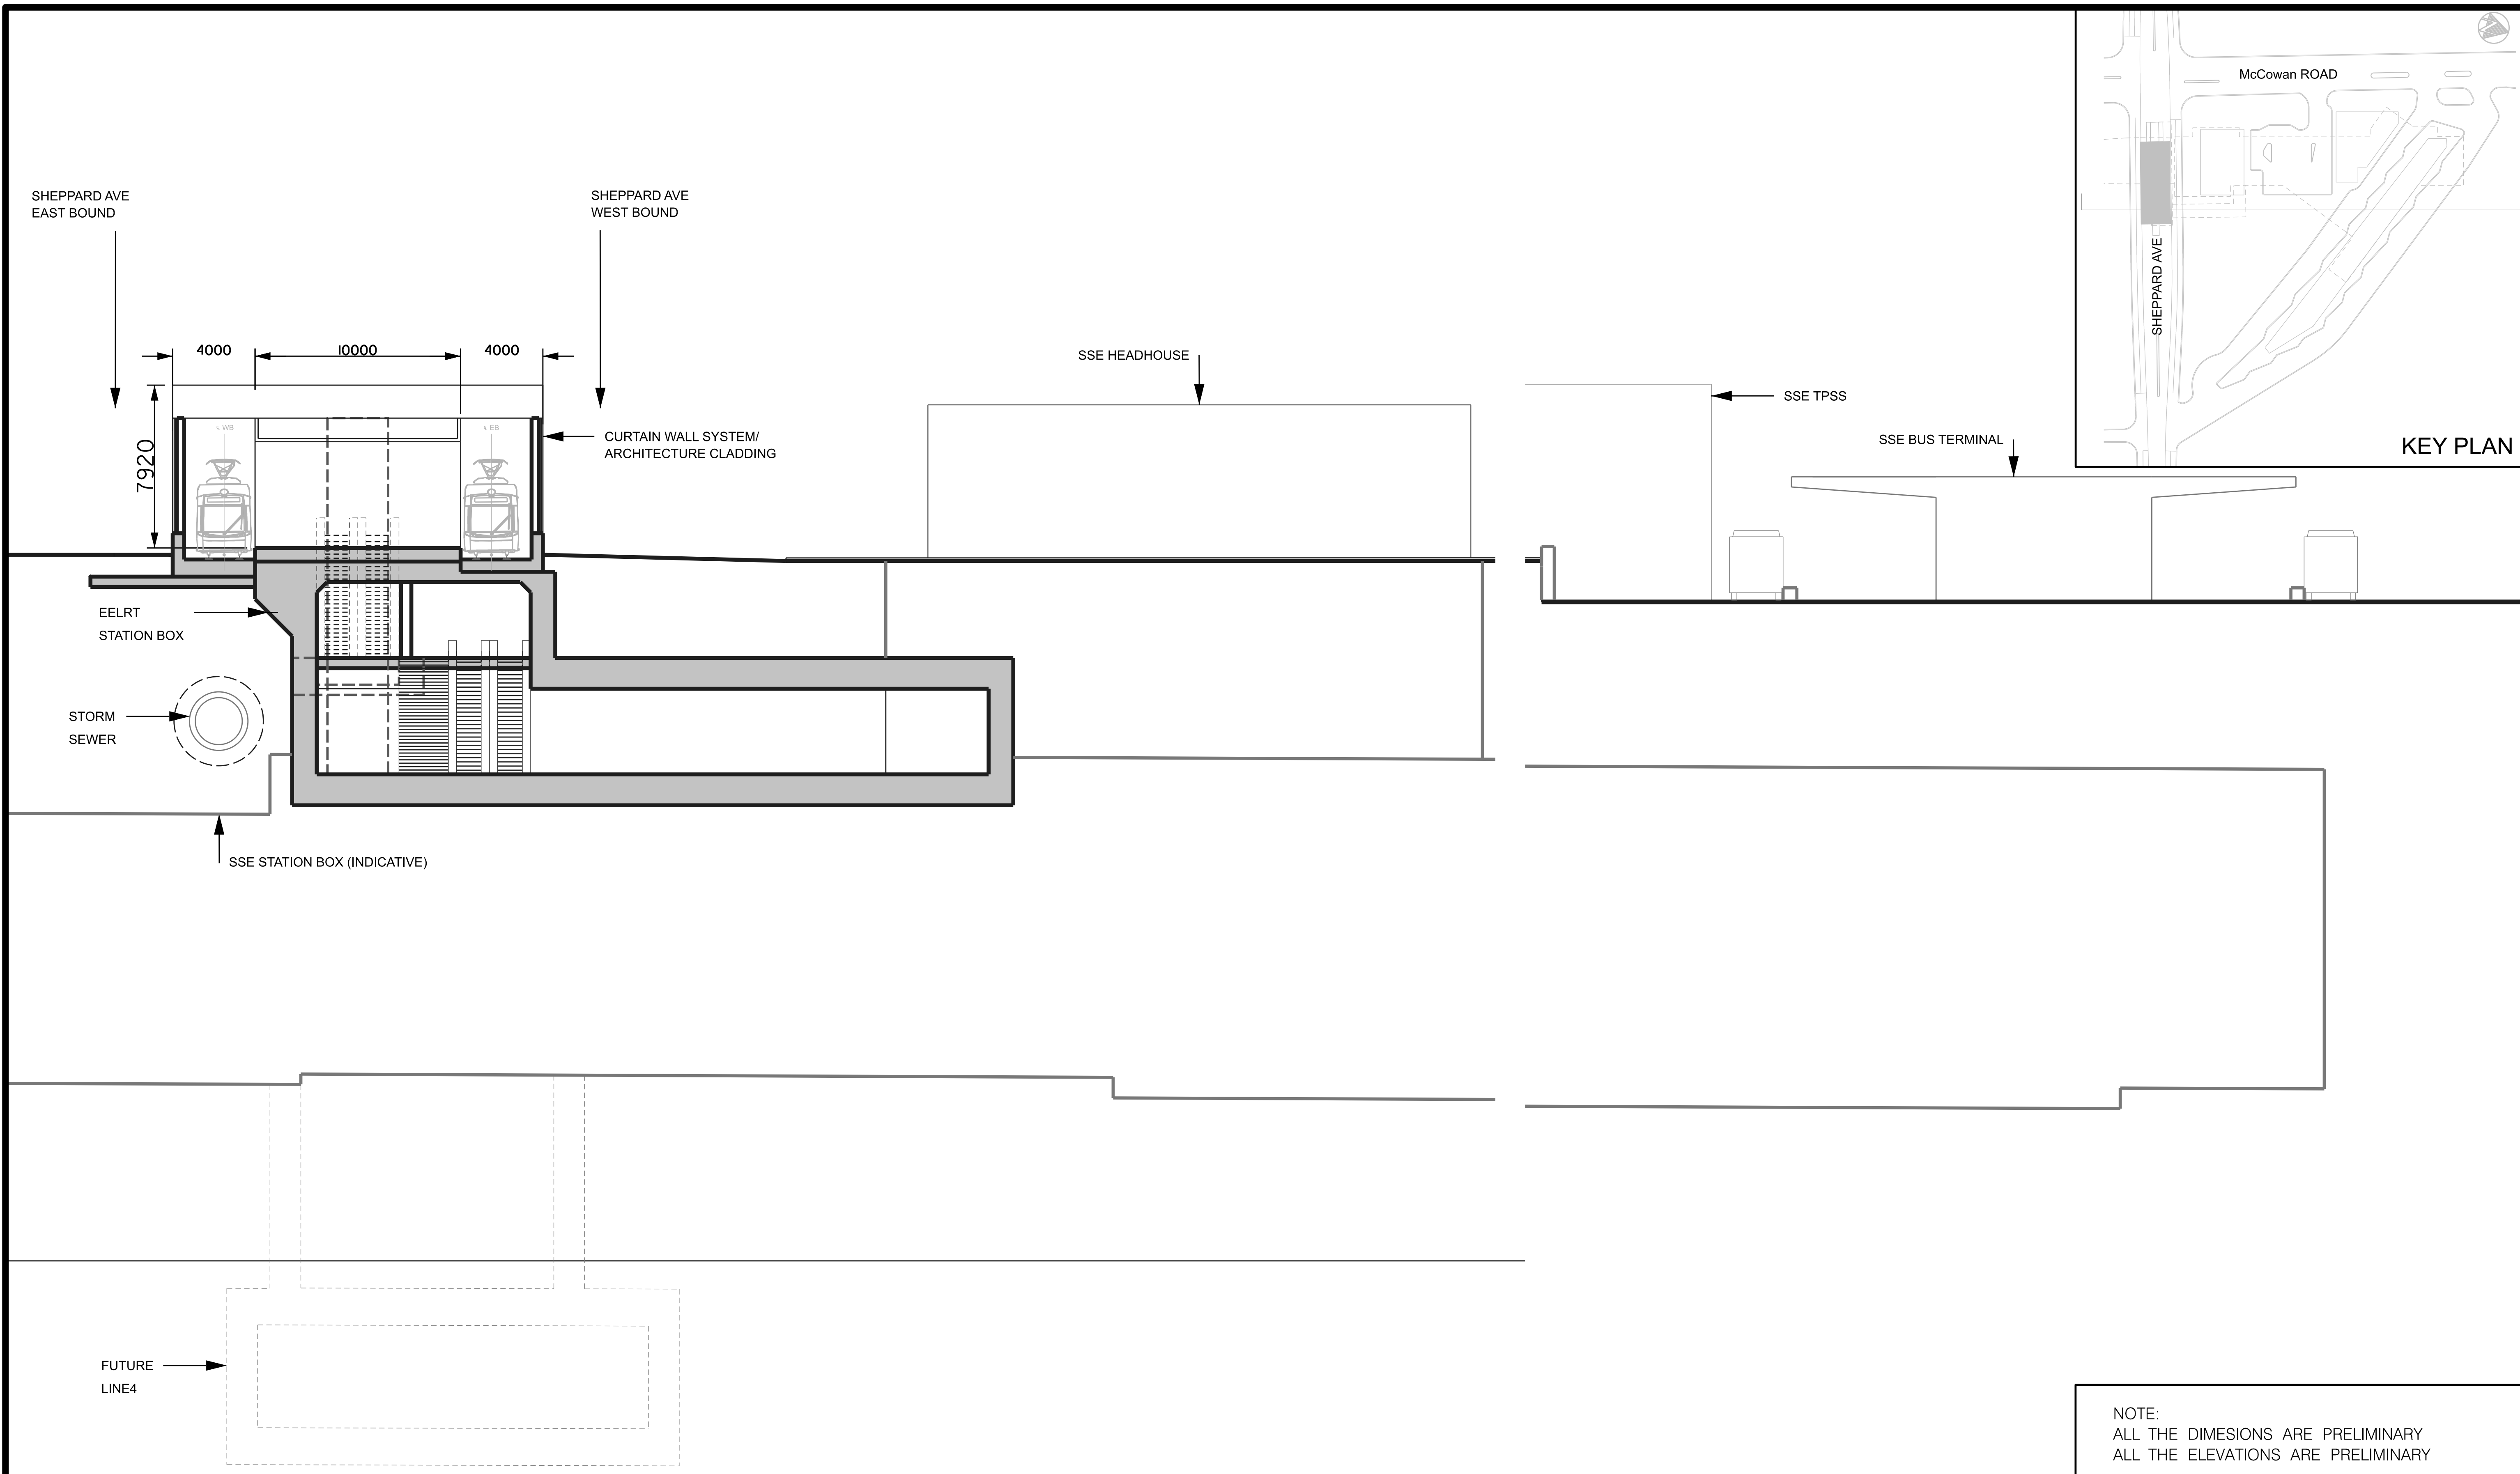

NOTE:
 ALL THE DIMENSIONS ARE PRELIMINARY
 ALL THE ELEVATIONS ARE PRELIMINARY

10%
 DESIGN SUBMISSION
 NOT FOR CONSTRUCTION


No.	DATE	REVISIONS	INITIAL	SIGNED

DESIGNED BY	DRAWN BY
CHECKED BY	APPROVED BY
SCALE 1:50	



EGLINTON EAST LRT TPAP 10% CONCEPTUAL DESIGN SHEPPARD&McCOWAN STATION CROSS SECTION		CONTRACT No.	DRAWING NUMBER	SHEET
		DATE:	AR0150-05-SC001	5 OF 7

FILENAME: S:\getvar, "dwgprelink"\$(getvar, "dwgname")
 PLOTDATE: S:\edtime, 0, MON DD, ", YYYY - HhMm(ss)pm)
 PLOTTED BY: S:\getvar, "Logname"

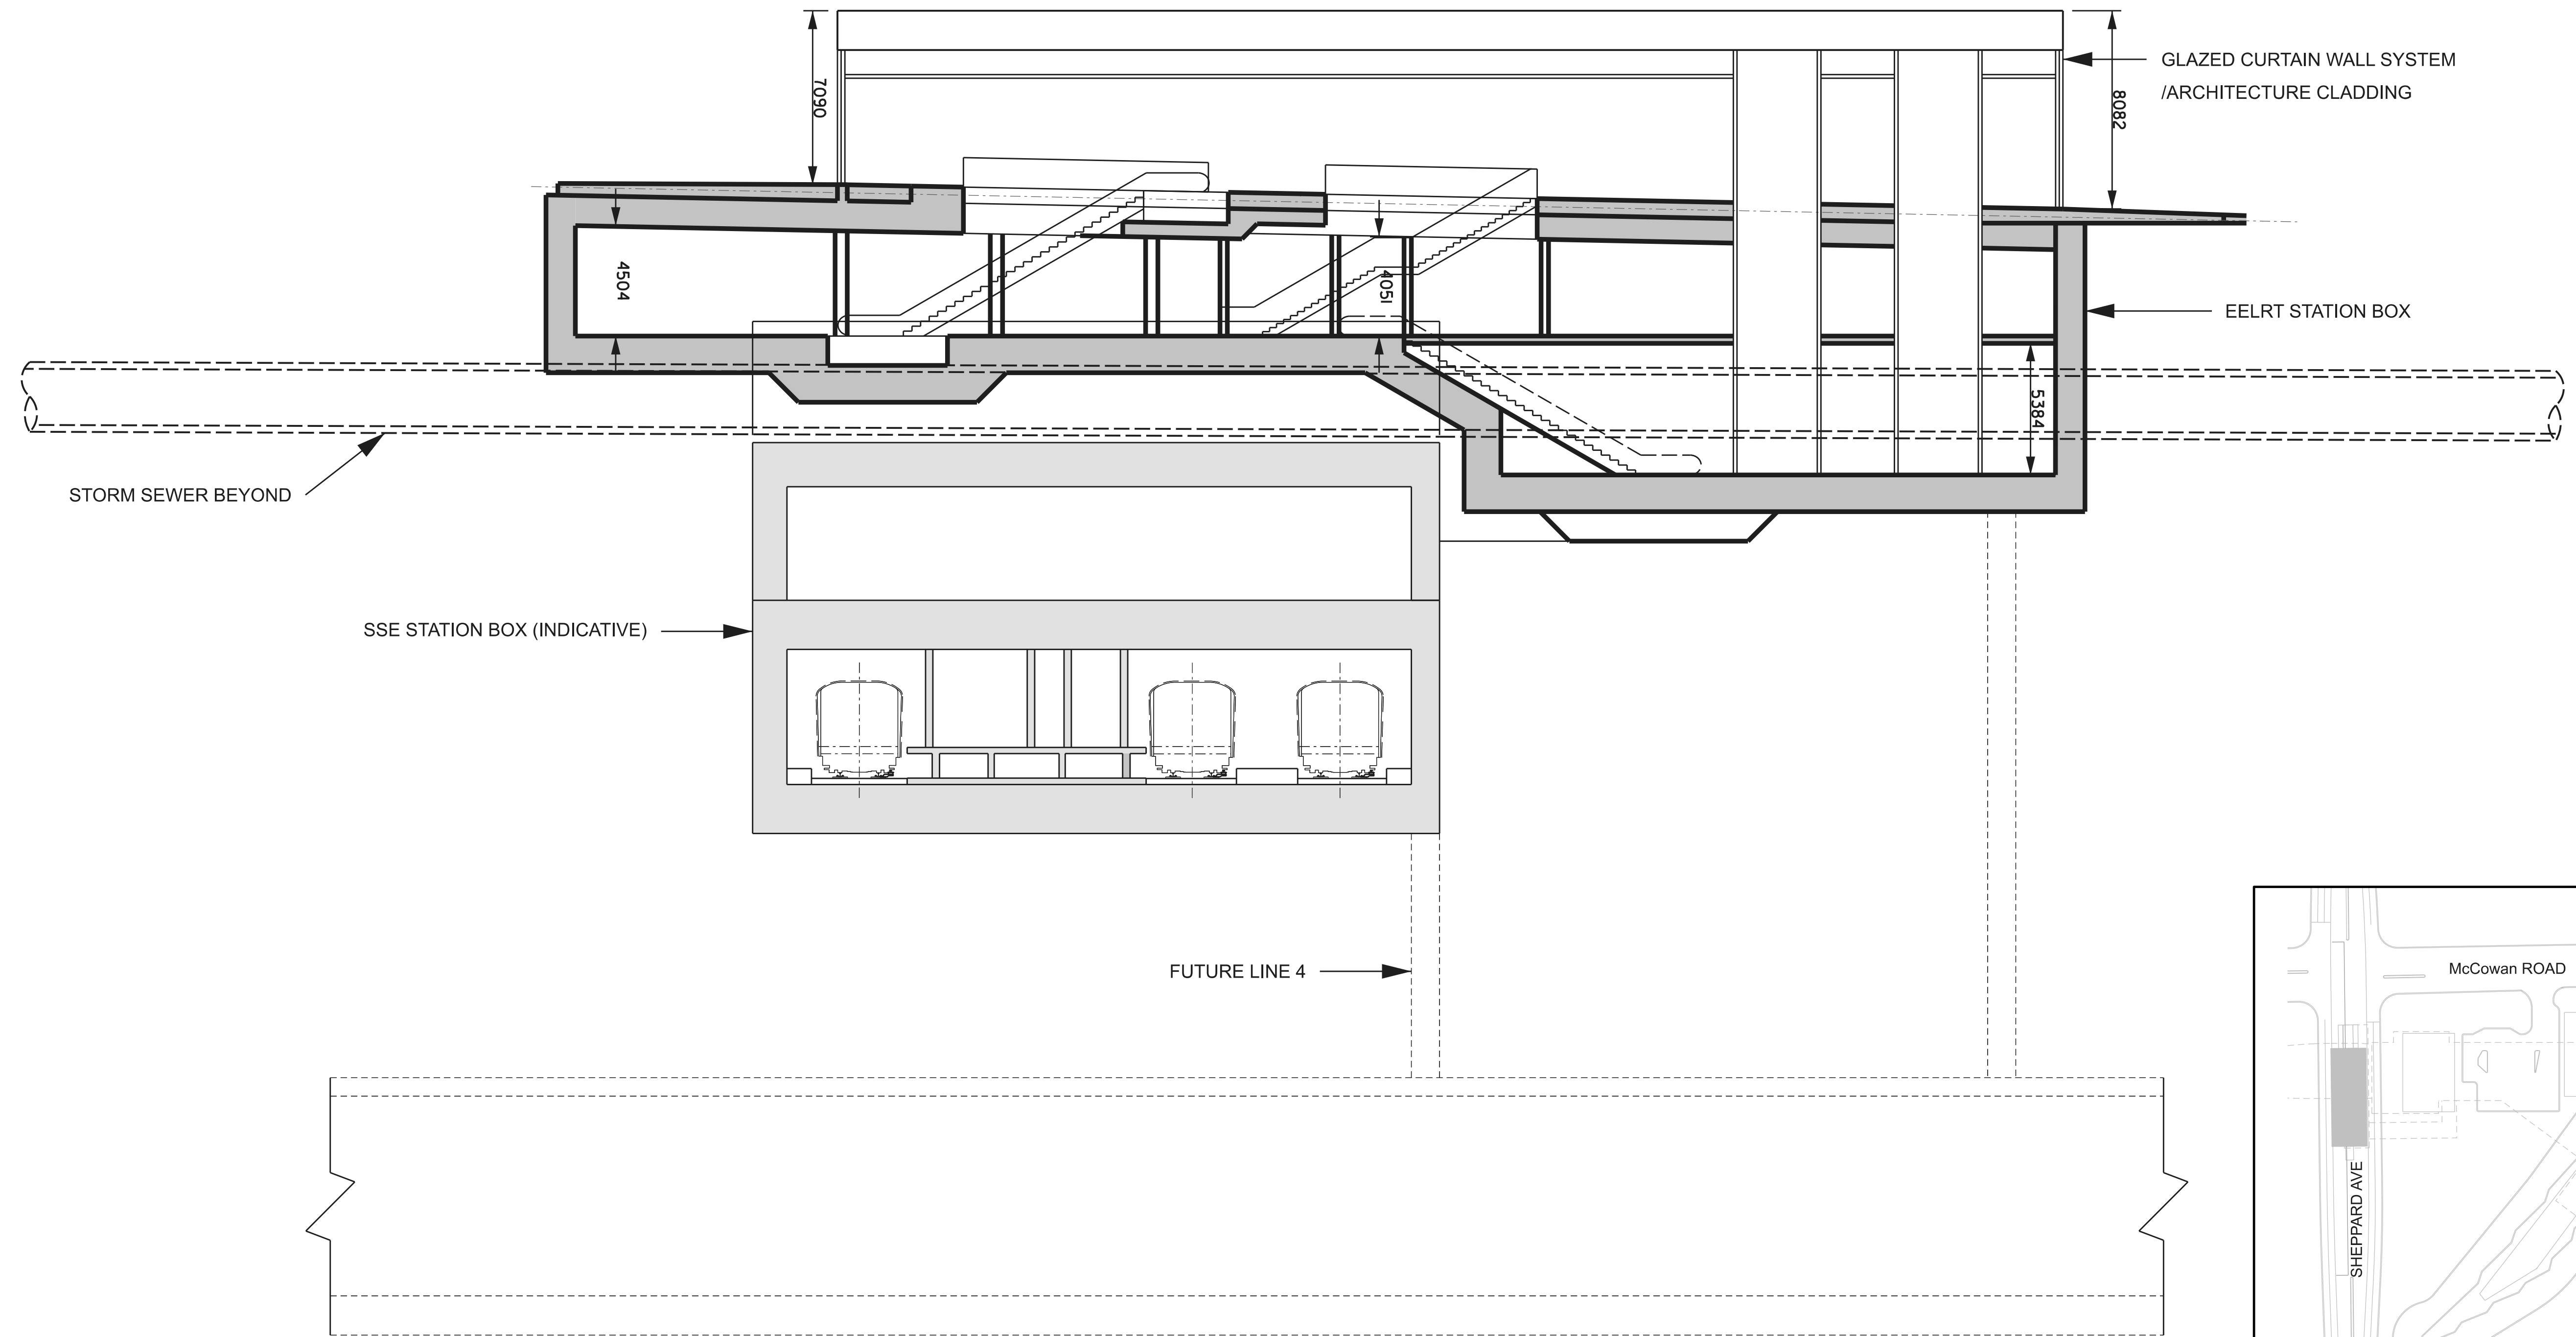

NOTE:
ALL THE DIMENSIONS ARE PRELIMINARY
ALL THE ELEVATIONS ARE PRELIMINARY

FILENAME: S:\getvar, "dwg\prelix"\$(getvar, "dwgname")
PLOTDATE: S:\getvar, 0 MON DD ", YYYY - HhMm(ss).pm)
PLOTTED BY: S:\getvar, "Logname"

10%
DESIGN SUBMISSION
NOT FOR CONSTRUCTION

No.	DATE	REVISIONS	INITIAL	SIGNED

DESIGNED BY	DRAWN BY	
CHECKED BY	APPROVED BY	
SCALE $\frac{1}{50}$		

EGLINTON EAST LRT TPAP 10% CONCEPTUAL DESIGN SHEPPARD&McCOWAN STATION LONGITUDINAL SECTION		
CONTRACT No.	DRAWING NUMBER	SHEET
	AR0150-05-SC002	6 OF 7
DATE:		

