


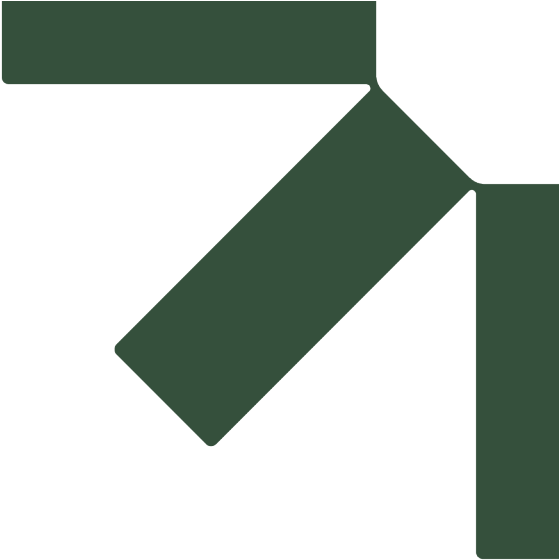

Appendix A Technically Preferred 10% Design

Noise and Vibration Assessment DRAFT

Eglinton East LRT

HDR. Inc.


SLR Project No.: 241.030932.00001

May 15, 2024

C:\projects\eglinton-east-lrt\1000-04-rp101\1000-04-rp101.dwg
DATE: 2023-07-14
DRAWN BY: LLI
CHECKED BY: LLI
DESIGNED BY: LLI

CONCEPTUAL
ISSUED FOR INFORMATION ONLY
NOT FOR CONSTRUCTION

- LEGEND**
- | | | | |
|--|----------------------------|--|------------------------|
| | PROPOSED PLATFORM | | CYCLE TRACK |
| | PROPOSED TRACK CENTRE LINE | | LANDSCAPE TREE PLANTER |
| | EXISTING GROUND | | SIDEWALK/MUP |
| | PROPOSED TURNOUT | | |
| | PROPOSED ROW | | |

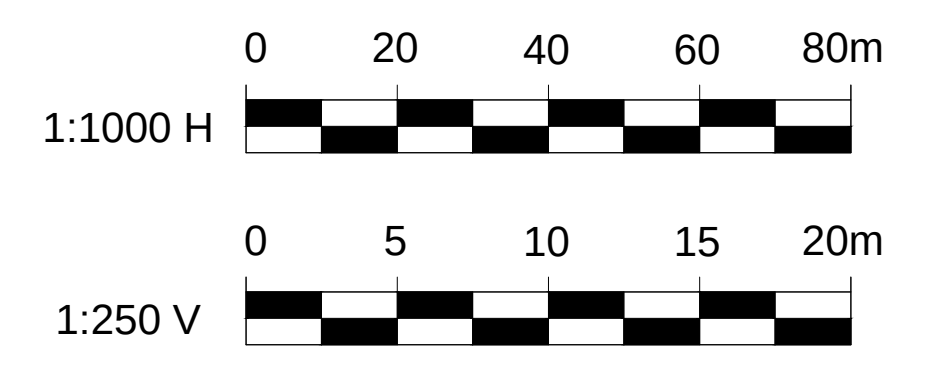


No.	DATE	REVISIONS	INITIAL	SIGNED
X	JUL 14, 2023	XXXXXXXXXXXXXXXXXXXX	P.YU	P.YU

DESIGNED BY	DRAWN BY
Jun XX, 2023	Jun XX, 2023
CHECKED BY	APPROVED BY
Jun XX, 2023	Jun XX, 2023




EGLETON EAST LRT TPAP
10% CONCEPTUAL DESIGN ROLL PLOT
SEGMENT 4
STA. 39+910 TO 41+800

CONTRACT No.	XX-XX-XX	DRAWING NUMBER	RA1000-04-RP101	SHEET	1 OF 4
DATE:	JUL 31, 2023				

 


NOTE: PROFILE REFERS TO EAST BOUND VERTICAL ALIGNMENT

PLAN
SEGMENT 4 - STA 39+910 TO 41+800
RP101

 


PROFILE
SEGMENT 4 - STA 39+910 TO 41+800
RP101

MATCHLINE
RP100-04-RP102
FOR CONTINUATION SEE DWG.

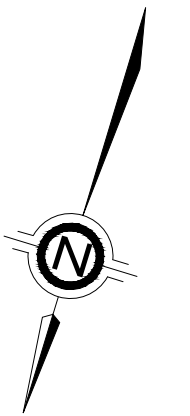


C:\projects\1000-04-RP102\1000-04-RP102.dwg
R: 1000-04-RP102
P: 1000-04-RP102
A: 1000-04-RP102
S: 1000-04-RP102
U: 1000-04-RP102

FOR CONTINUATION SEE DWG.
MATCHLINE
RP1000-04-RP102

 

NOTE: PROFILE REFERS TO EAST BOUND VERTICAL ALIGNMENT


PLAN
SEGMENT 4 - STA. 41+800 TO 43+870
RP102

 

PROFILE
SEGMENT 4 - STA. 41+800 TO 43+870
RP102

CONCEPTUAL
ISSUED FOR INFORMATION ONLY
NOT FOR CONSTRUCTION

- LEGEND**
- PROPOSED PLATFORM
 - PROPOSED TRACK CENTRE LINE
 - EXISTING GROUND
 - PROPOSED TURNOUT
 - PROPOSED ROW
 - CYCLE TRACK
 - LANDSCAPE TREE PLANTER
 - SIDEWALKMUP

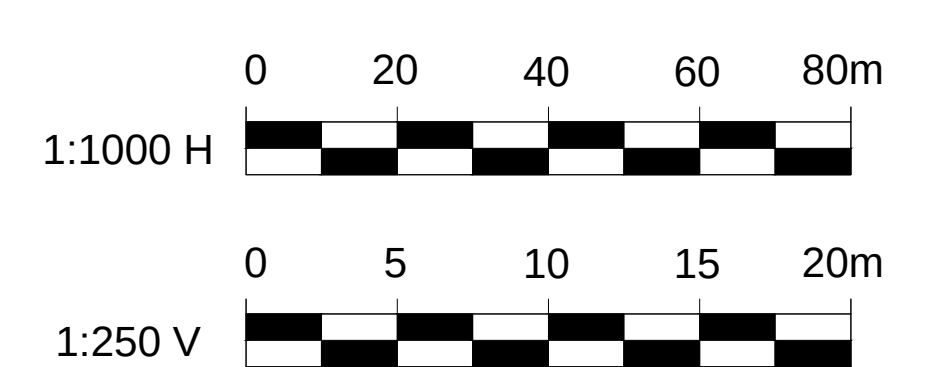


No.	DATE	REVISIONS	INITIAL	SIGNED
X	JUL 11, 2022	xxxxxxxxxxxxxxxxxxxx	P.YU	P.YU

DESIGNED BY	DRAWN BY
Jun XX, 2023	Jun XX, 2023
CHECKED BY	APPROVED BY
Jun XX, 2023	Jun XX, 2023




EGLINTON EAST LRT TPAP			
10% CONCEPTUAL DESIGN ROLL PLOT			
SEGMENT 4			
STA. 41+800 TO 43+870			
CONTRACT No.	XX-XX-XX	DRAWING NUMBER	RA1000-04-RP101
DATE	JUL 31, 2023		
			SHEET 2 OF 4

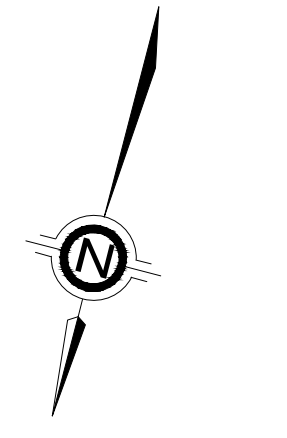

C:\projects\transit\1000-04-rp102\1000-04-rp102.dwg
R: D:\NAME
P: D:\NAME
AUG 04, 2023 4:15 PM
PLOT BY: LU

CONCEPTUAL
ISSUED FOR INFORMATION ONLY
NOT FOR CONSTRUCTION

- LEGEND
- | | | | |
|--|----------------------------|--|------------------------|
| | PROPOSED PLATFORM | | CYCLE TRACK |
| | PROPOSED TRACK CENTRE LINE | | LANDSCAPE TREE PLANTER |
| | EXISTING GROUND | | SIDEWALK MUP |
| | PROPOSED TURNOUT | | |
| | PROPOSED ROW | | |

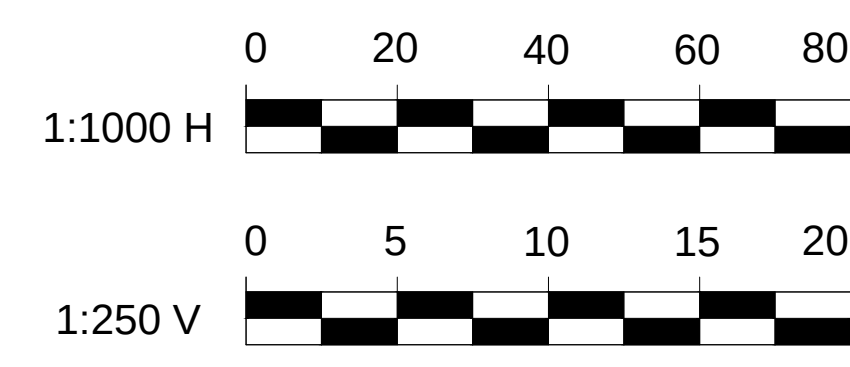


No.	DATE	REVISIONS	INITIAL	SIGNED
X	JUL 21, 2023	XXXXXXXXXXXXXXXXXXXX	P.YU	P.YU

DESIGNED BY	DRAWN BY
Jun XX, 2023	Jun XX, 2023
CHECKED BY	APPROVED BY
Jun XX, 2023	Jun XX, 2023



EGLINTON EAST LRT TPAP			
10% CONCEPTUAL DESIGN ROLL PLOT			
SEGMENT 4			
STA. 43+870 TO 45+920			
CONTRACT No.	XX-XX-XX	DRAWING NUMBER	RA1000-04-RP103
DATE:	JUL 31, 2023		
			SHEET 3 OF 4

 


PLAN
SEGMENT 4 - STA. 43+870 TO 45+920




FOR CONTINUATION SEE DWG.

MATCHLINE

RP1000-04-RP102

 


NOTE: PROFILE REFERS TO EAST BOUND VERTICAL ALIGNMENT

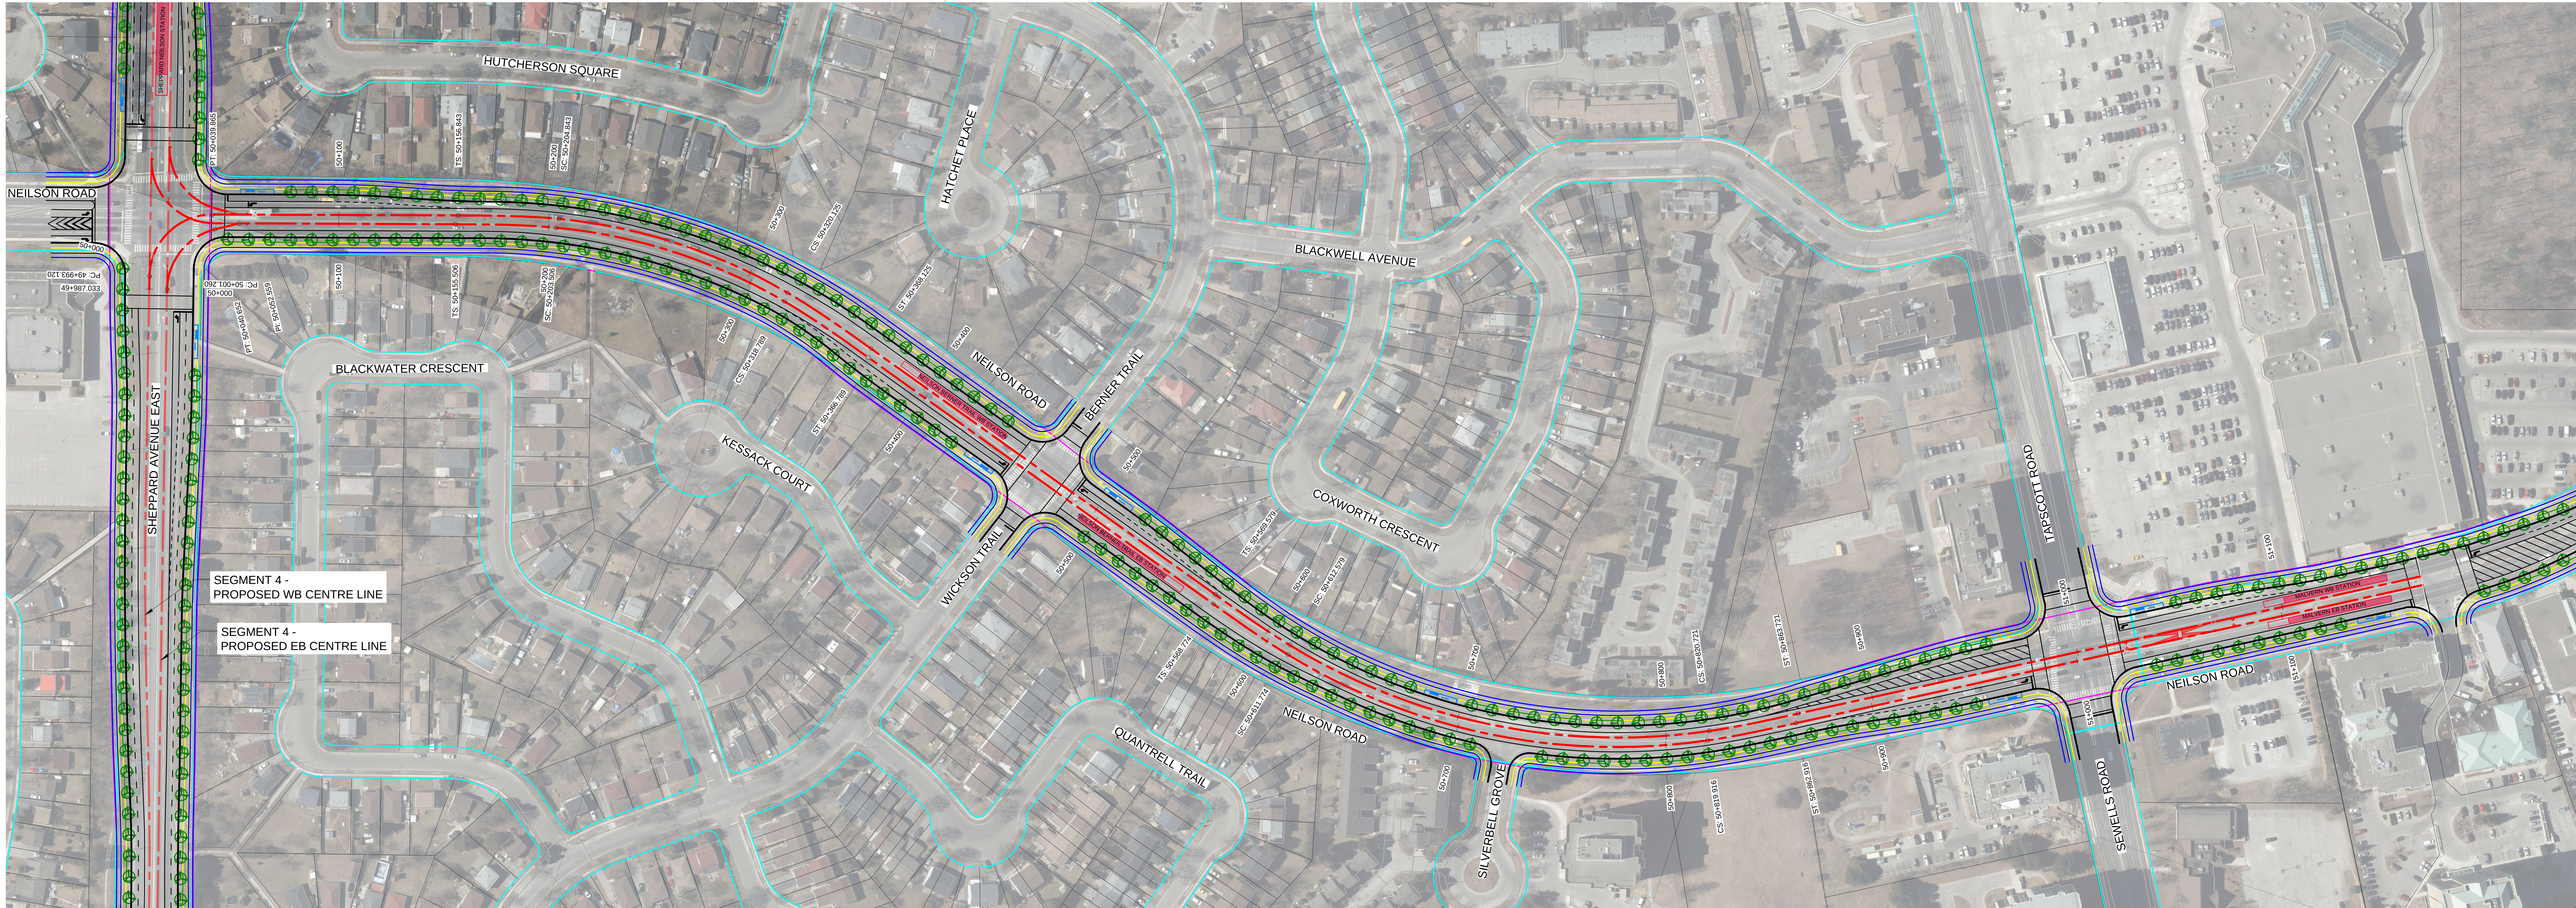

NOTE: PROFILE REFERS TO EAST BOUND VERTICAL ALIGNMENT

PLAN
SEGMENT 5 - STA 50+000 TO 51+168.50

 


PROFILE
SEGMENT 5 - STA 50+000 TO 51+168.50

CONCEPTUAL
ISSUED FOR INFORMATION ONLY
NOT FOR CONSTRUCTION

LEGEND

- PROPOSED PLATFORM
- PROPOSED TRACK CENTRE LINE
- EXISTING GROUND
- PROPOSED TURNOUT
- PROPOSED ROW
- CYCLE TRACK
- LANDSCAPE TREE PLANTER
- SIDEWALK/MUP

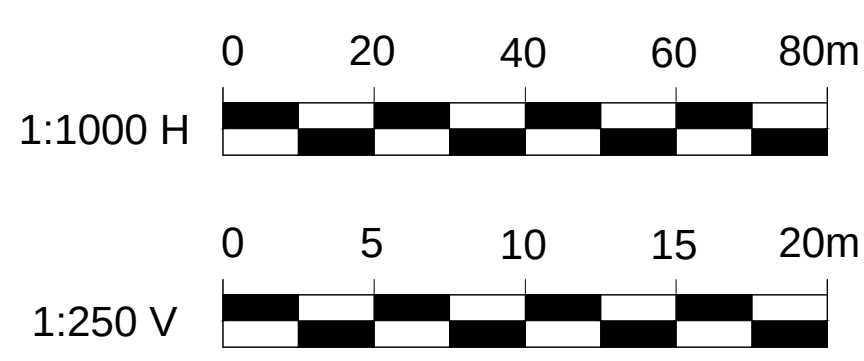

Jun XX, 2023

Jun XX, 2023

Jun XX, 2023

Jun XX, 2023

EGLINTON EAST LRT TPAP
10% CONCEPTUAL DESIGN ROLL PLOT
SEGMENT 5
STA 50+000 TO 51+168.50

XX-XX-XX

JUL 31, 2023

RP104

4 OF 4