



# **Appendix K**

**Concept Design Alternatives – A3**

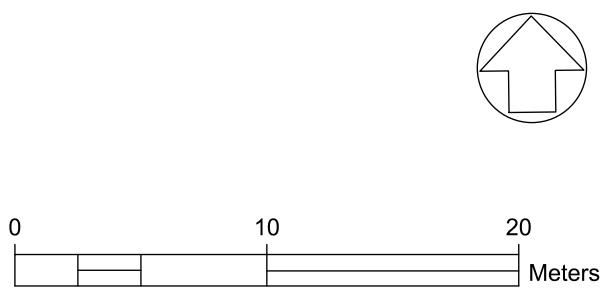

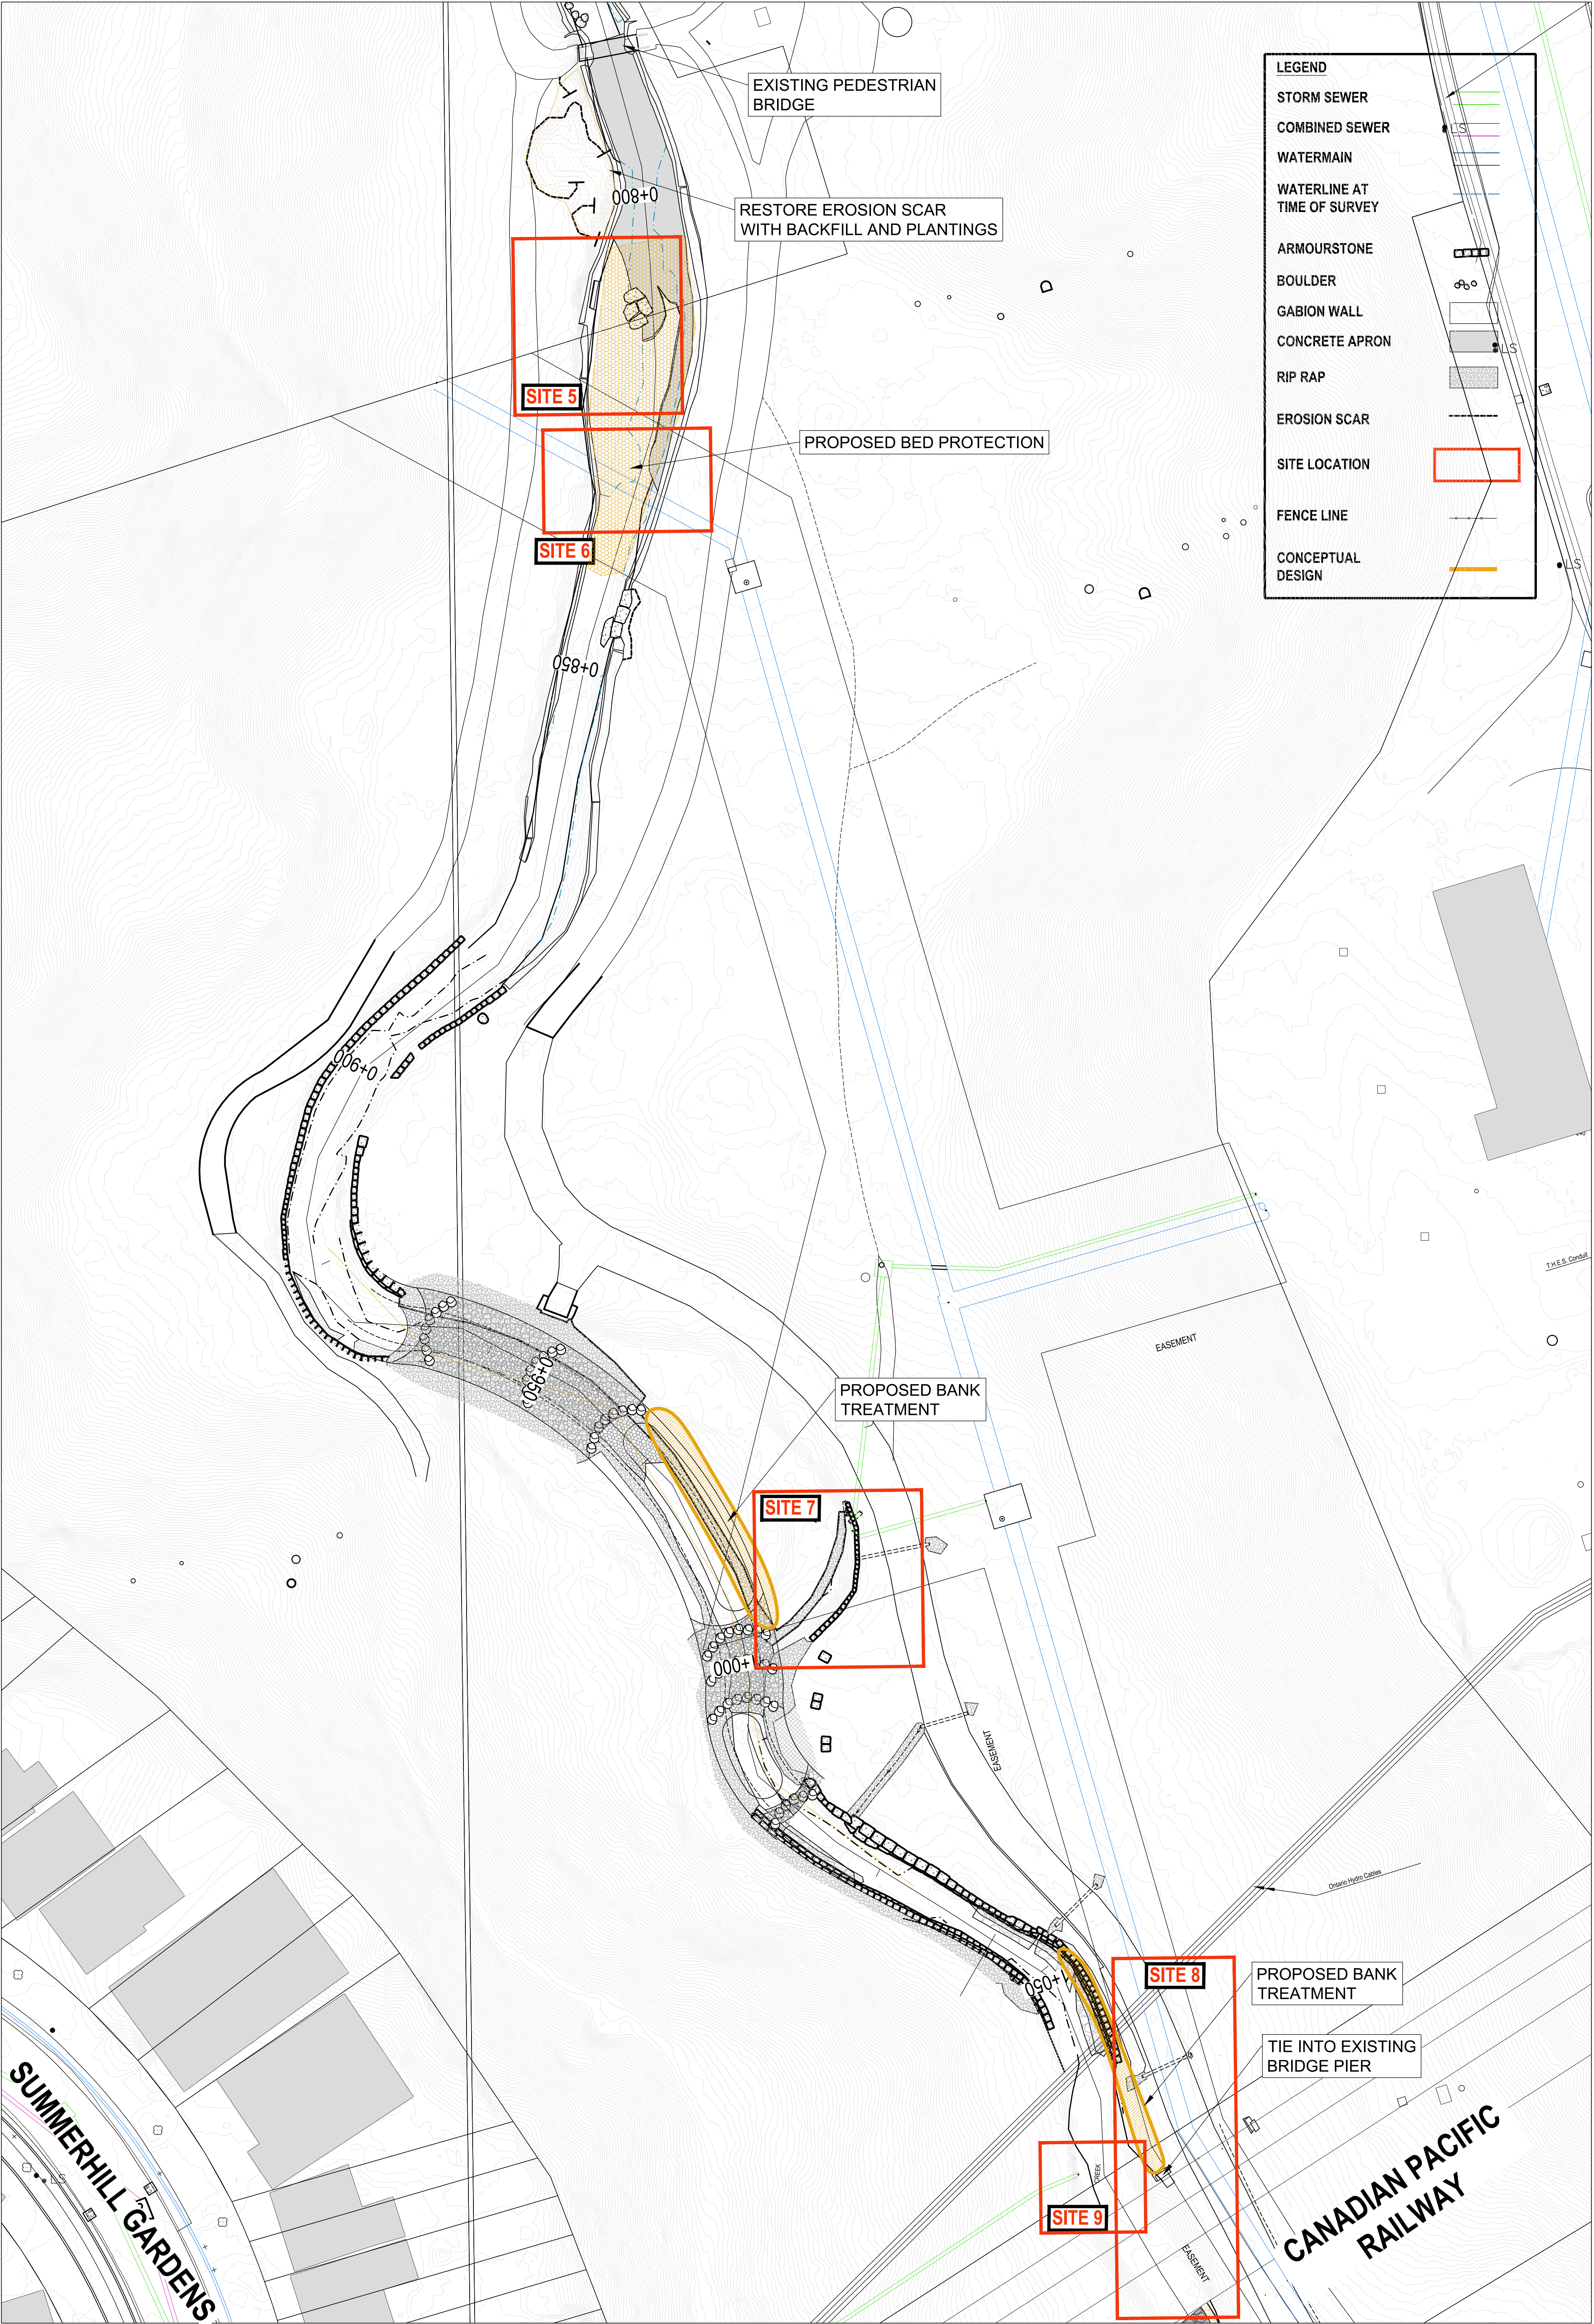

CITY OF TORONTO  
YELLOW CREEK GEOMORPHIC SYSTEM  
MASTER PLAN  
REACH 3 CONCEPTUAL DESIGN  
SITE BASED WORKS

Project No. 11209954  
Report No. A3  
Date 2023-09-07