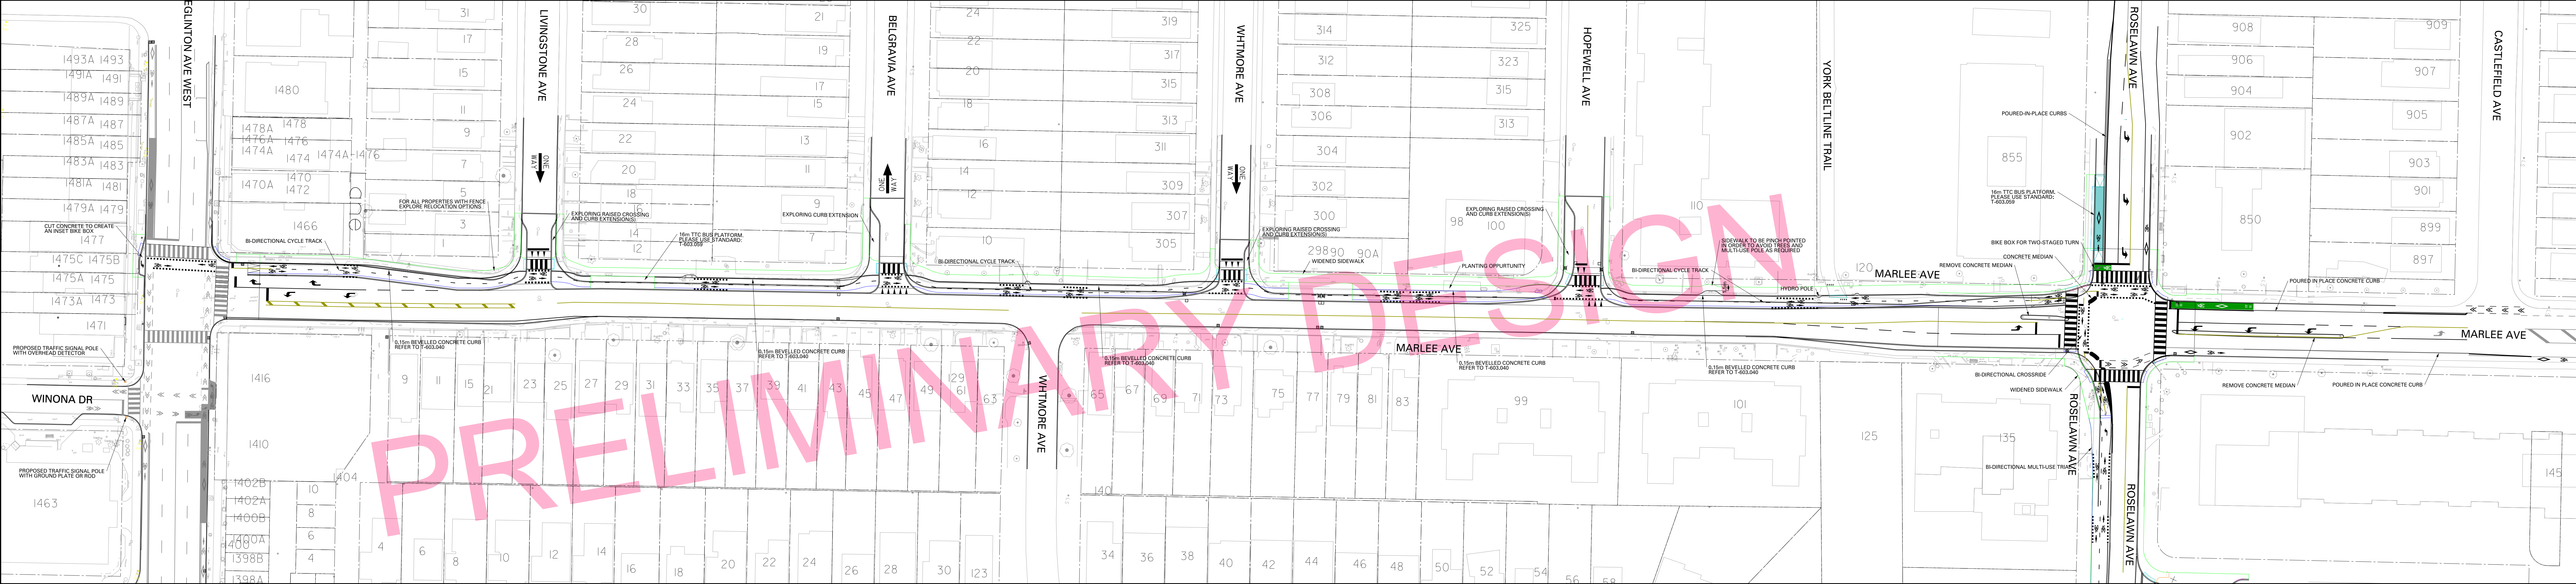


LEGEND	
	PROPOSED CURB
	POURED IN PLACE CURBS
	DEPRESSED CURB
	PROPOSED SIDEWALK WIDENING
	PROPOSED BI-DIRECTIONAL MULTI-USE TRIAL

NOTE:
INFORMATION ON THIS PLAN IS BASED
ON OFFICE RECORDS AND IS SUBJECT
TO FIELD VERIFICATION.

Toronto Transportation Services Cycling Infrastructure and Programs

MARLEE AVE
EGLINTON TO CASTLEFIELD AVE
PRELIMINARY DESIGN

SCALE : 1:500	DRAWN BY : M.S.	REQUESTED BY : S.S.
DATE DRAWN : 06/17/2025	DRAWING NO. : T952L100-02	
FILE PATH : C:\		