


LEGEND

- PROPOSED CURB
- POURED IN PLACE CURBS
- DEPRESSED CURB
- PROPOSED SIDEWALK WIDENING
- PROPOSED PAVEMENT MARKINGS
- PROPOSED BI-DIRECTIONAL MULTI-USE TRIAL

NOTE:
INFORMATION ON THIS PLAN IS BASED ON OFFICE RECORDS AND IS SUBJECT TO FIELD VERIFICATION.

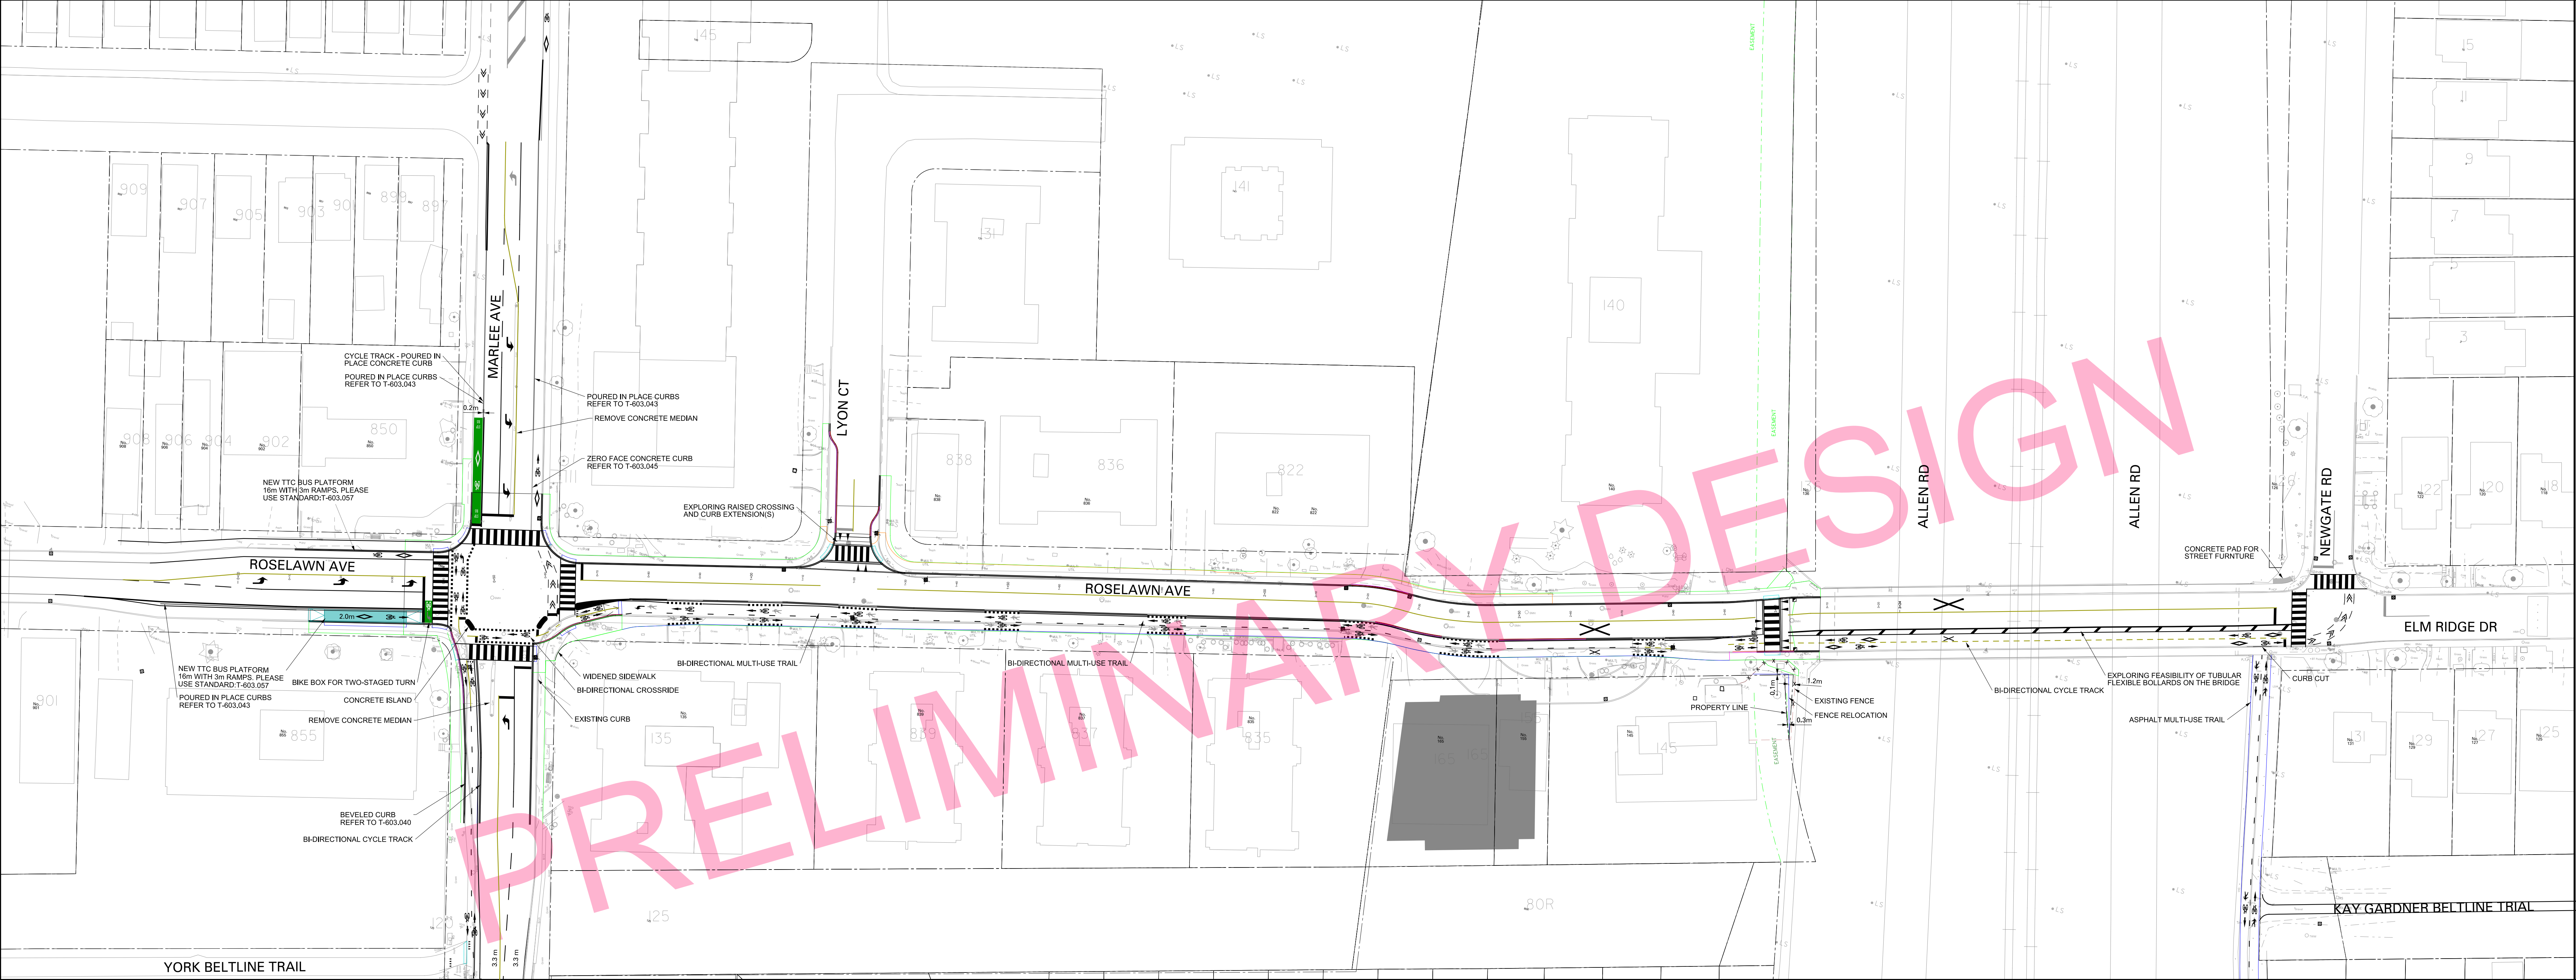

Toronto Transportation Services Cycling Infrastructure and Programs

ROSELAWN AVE
MARLEE AVE TO NEWGATE RD
PRELIMINARY DESIGN

SCALE: 1:500	DRAWN BY: M.S.	REQUESTED BY: M.S. / S.S.
DATE DRAWN: 03/26/2025		DRAWING NO.: T952L100-01
FILE PATH: C:\		