


Appendix C (Part 2)

Infrastructure Crossing Locations


CROSSING NO. 2
PLAN

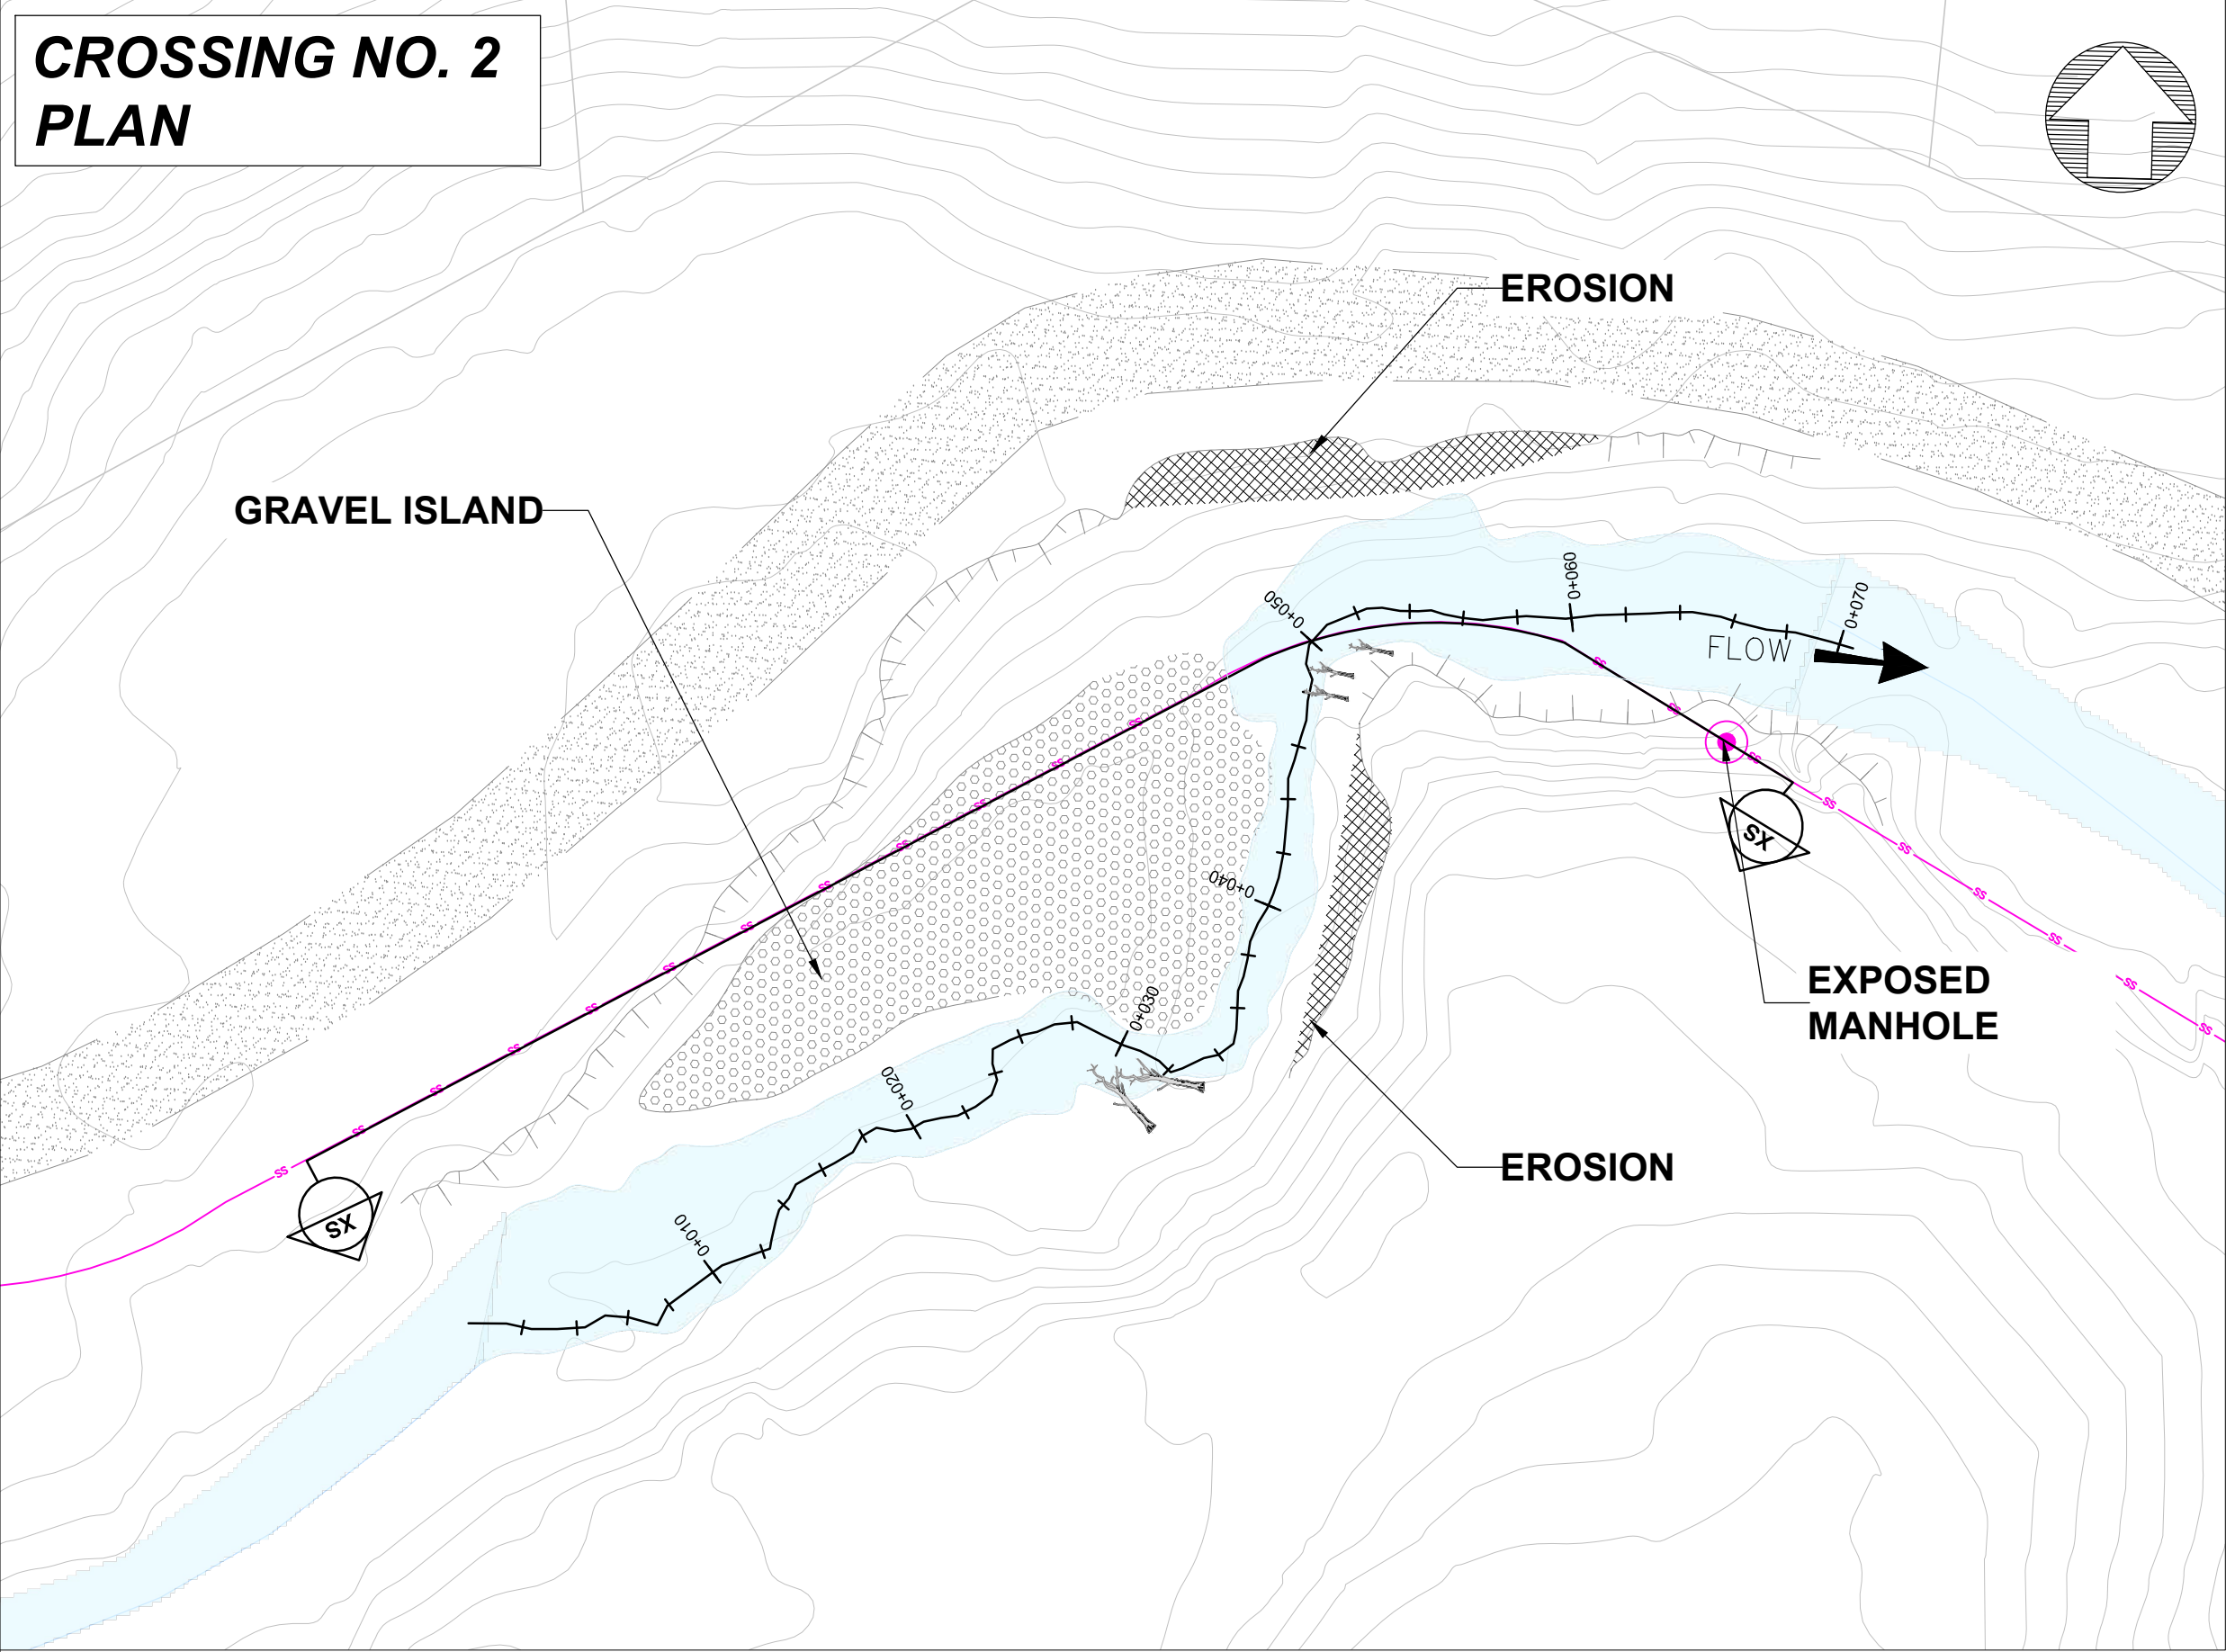


CROSSING NO. 2
PROFILE

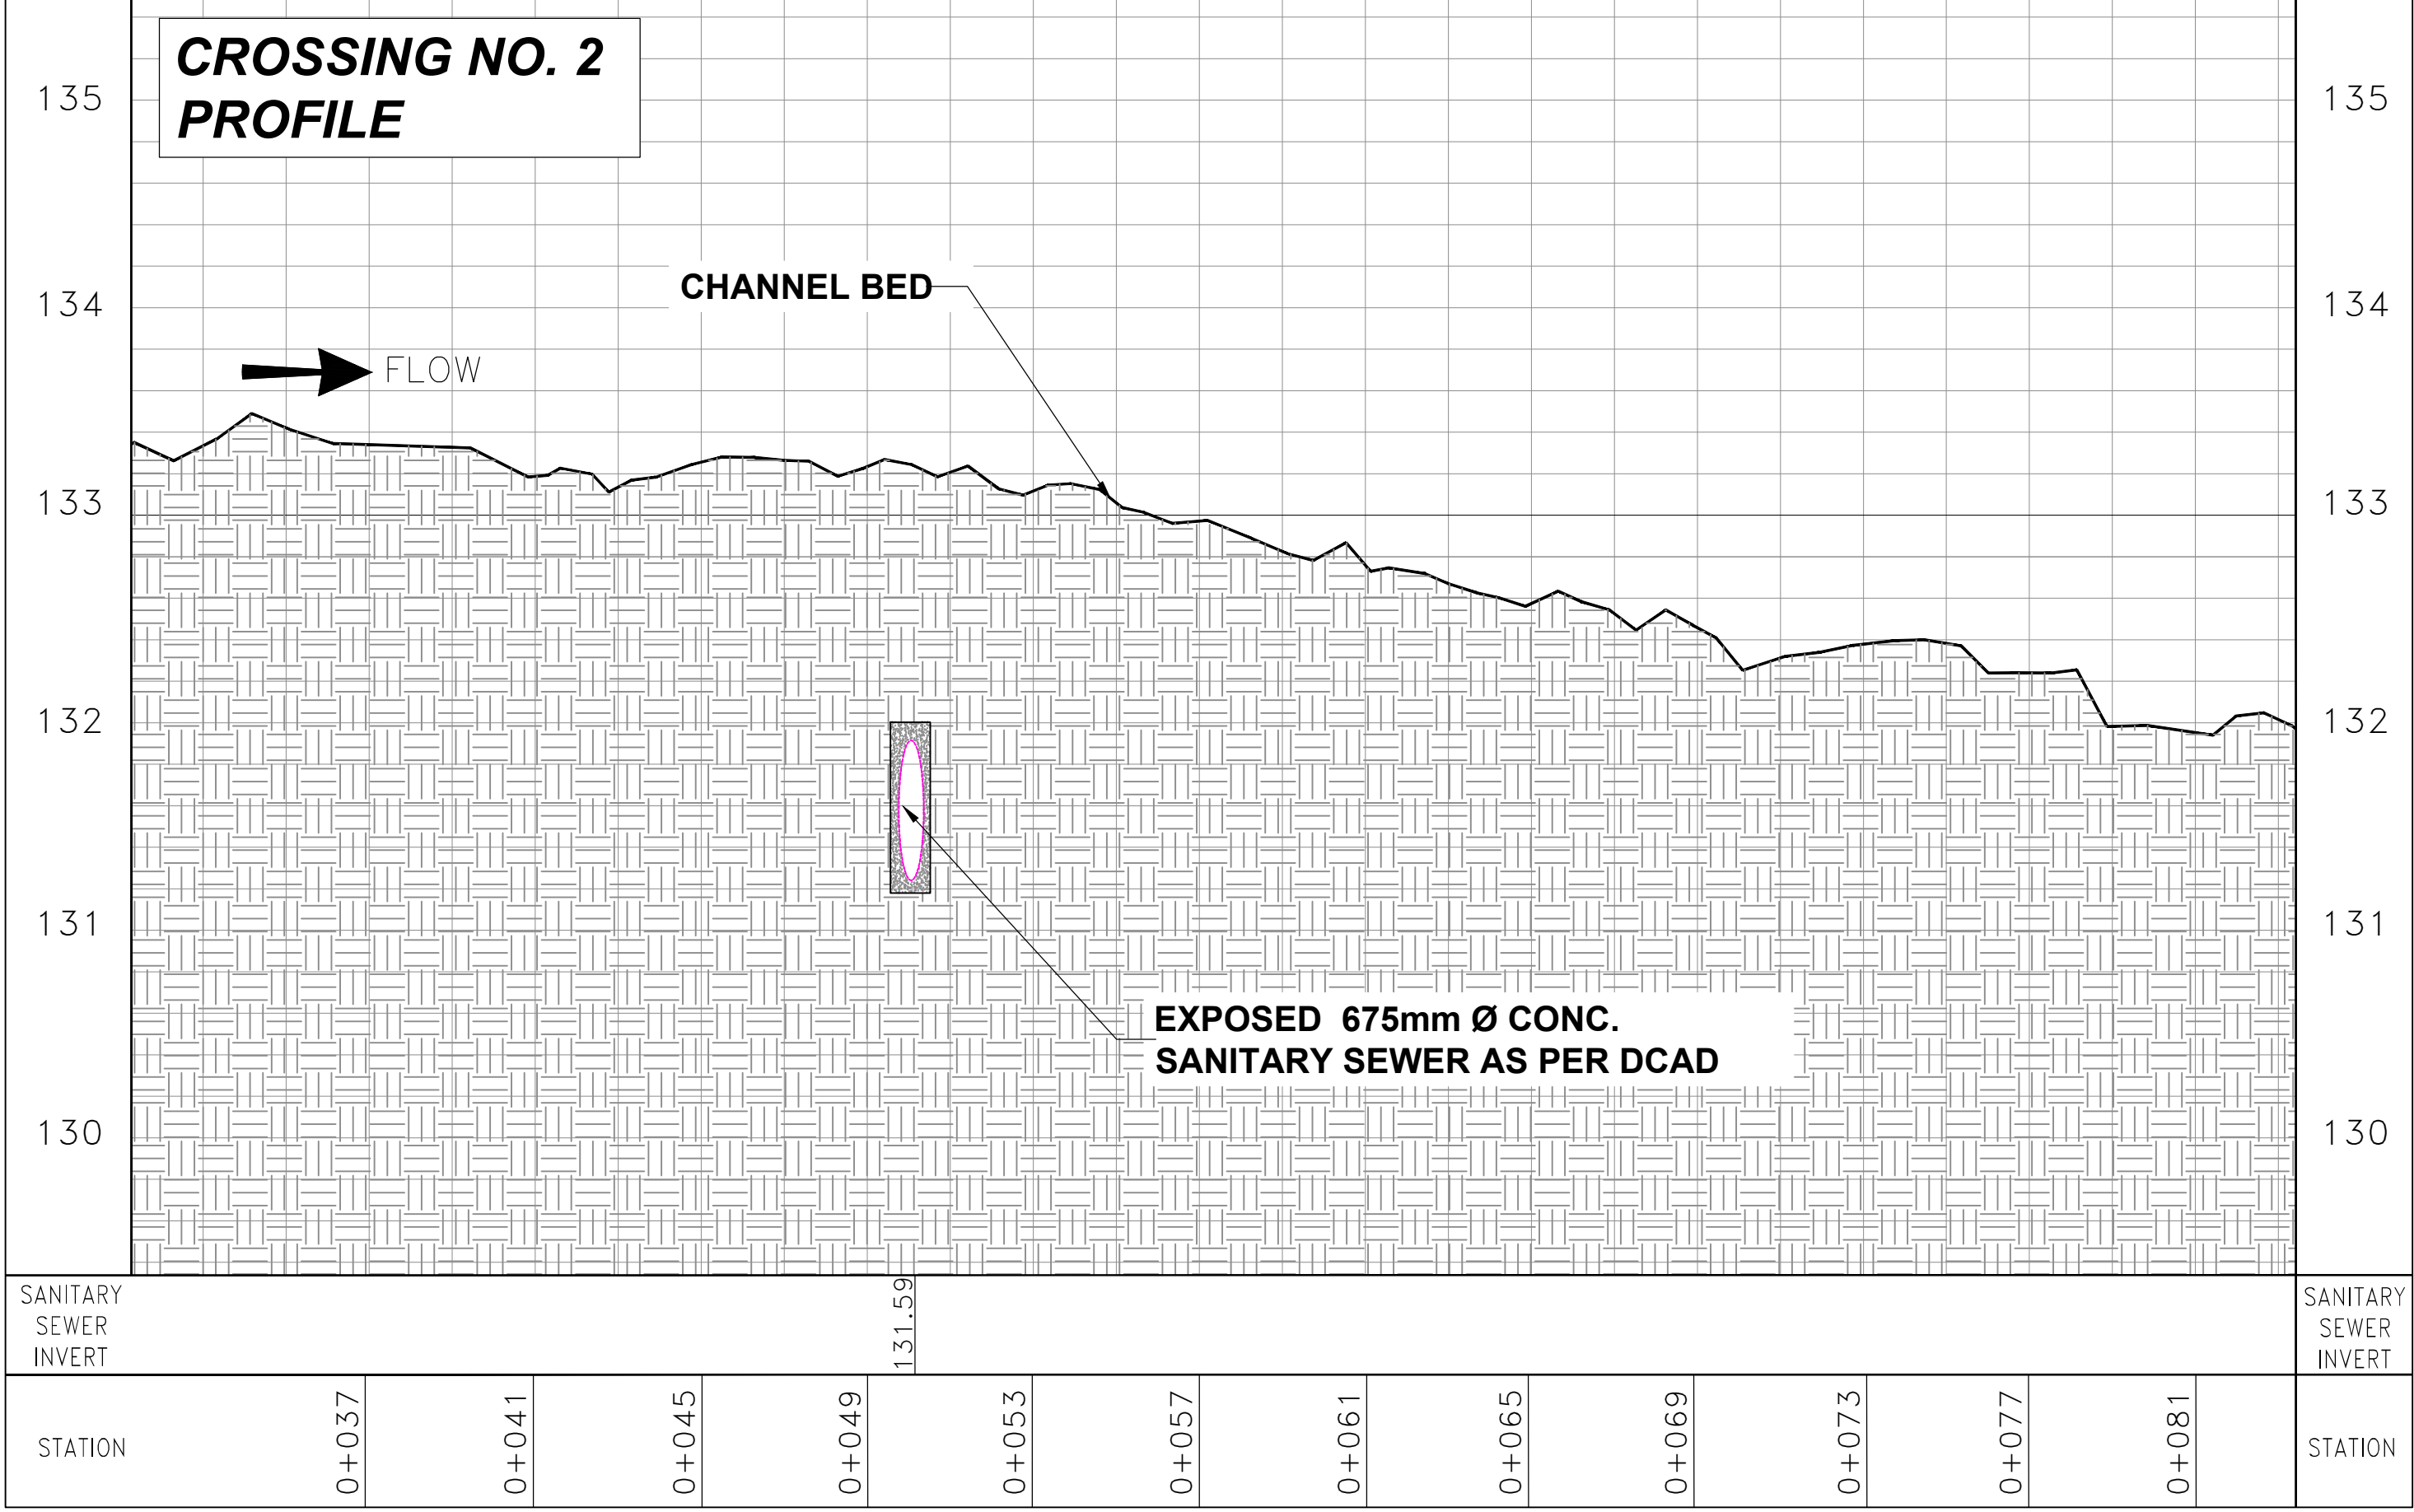

KEY MAP

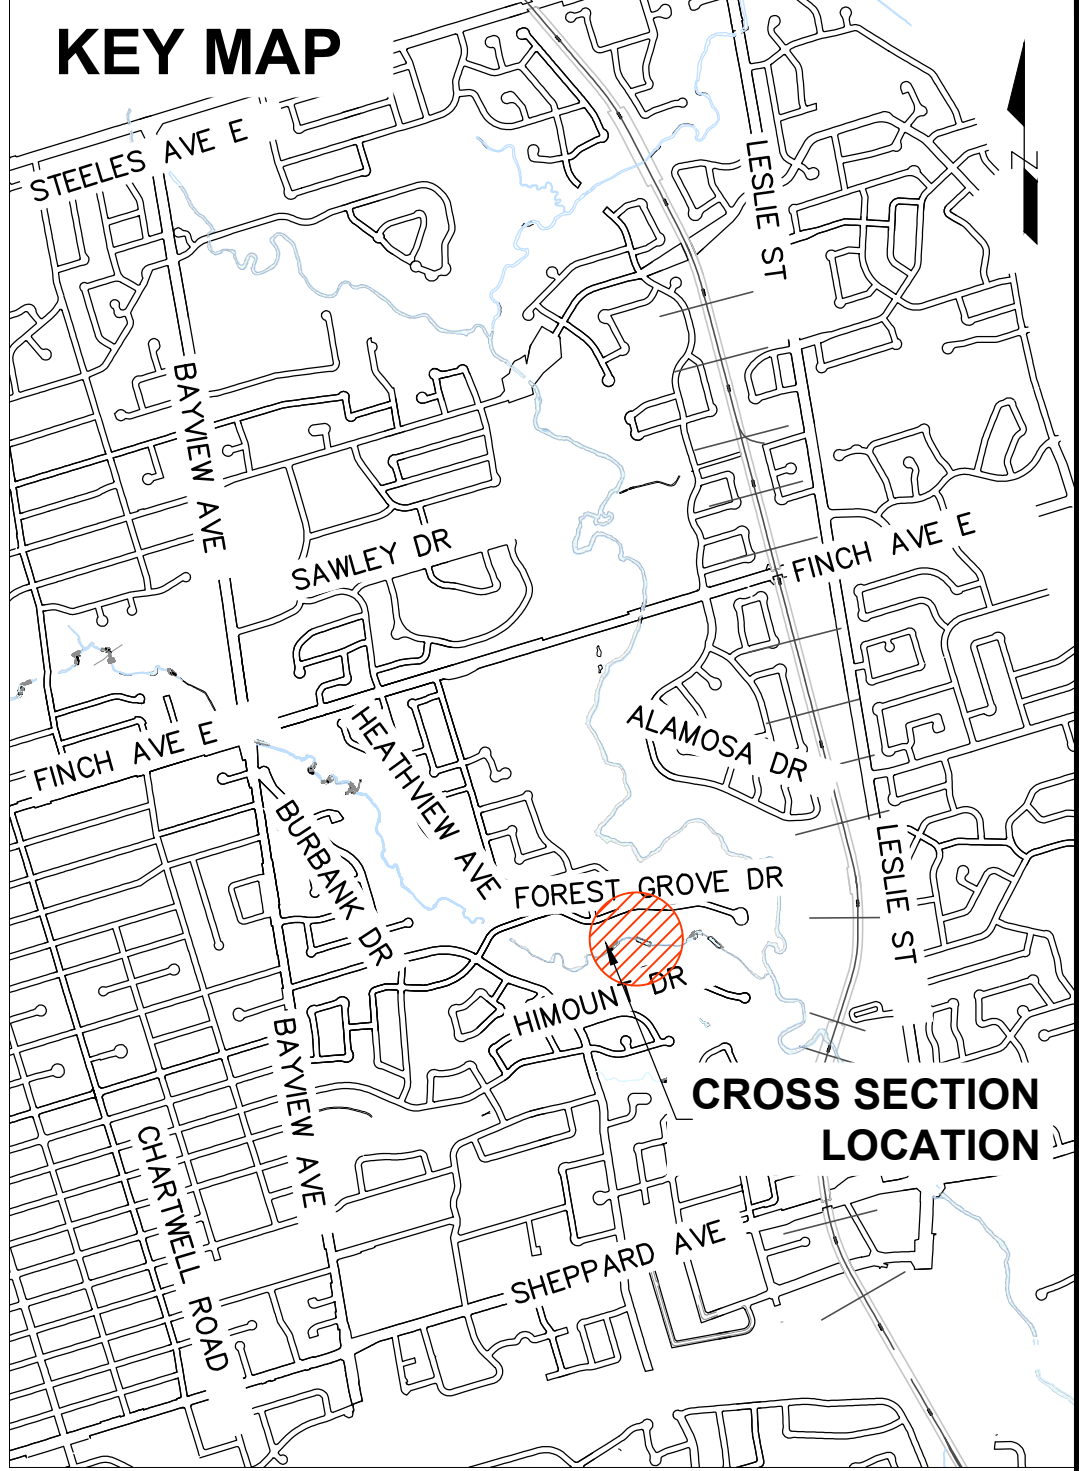

CROSSING NO. 2
CROSS SECTION

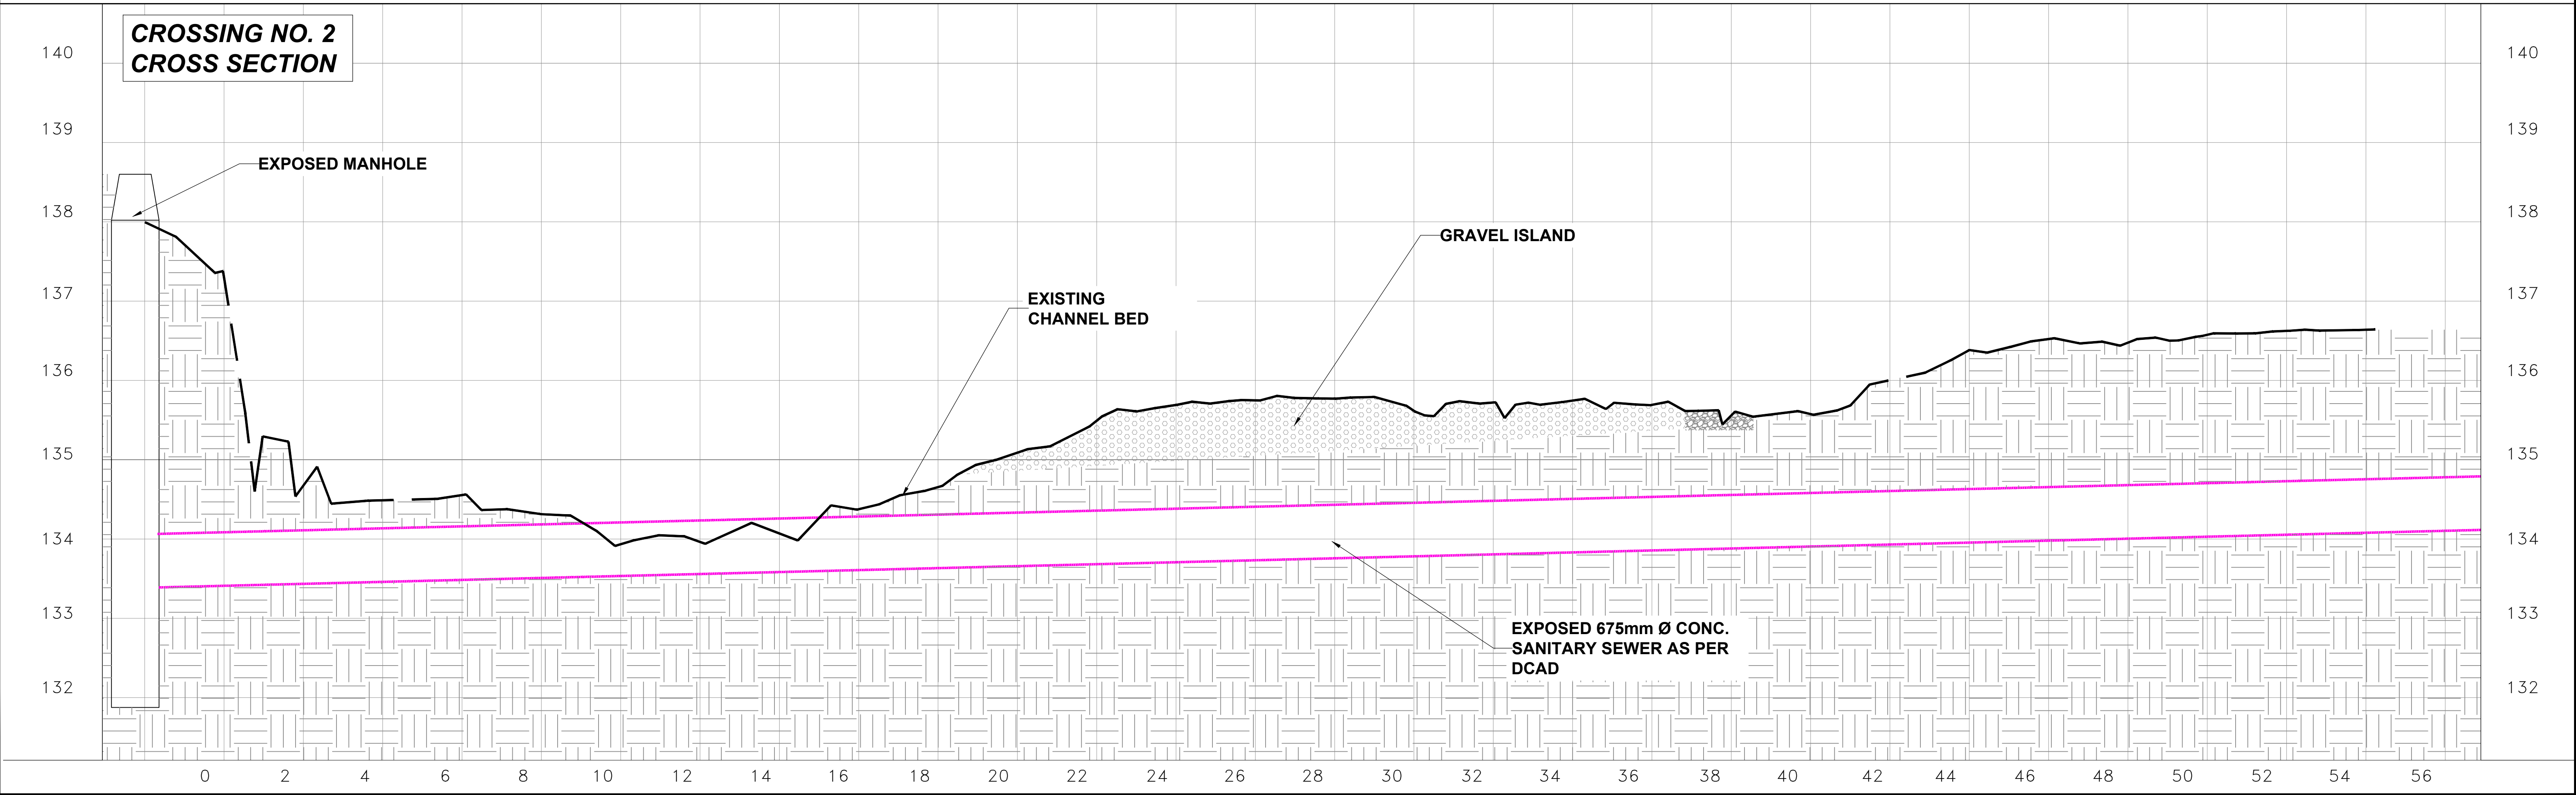

Toronto Water

NEWTONBROOK CREEK GEOMORPHIC SYSTEMS MASTER PLAN

LEGEND


- STORM SEWER
- SANITARY SEWER
- STORM SEWER MANHOLE
- SANITARY SEWER MANHOLE
- CREEK
- PROPERTY LINE
- WATER MAIN
- OUTFALL
- EXISTING TRAIL

City of Toronto


CROSSING NO. 2 - EXISTING CONDITIONS

DESIGN:	DRAFTING:	AB	CHECK:	CONTRACT No.	SHEET No.
SCALE:	N/A		DRAWING		3 OF 1
DATE:	18/08/2021		NUMBER:		


**CROSSING NO. 3
PLAN**

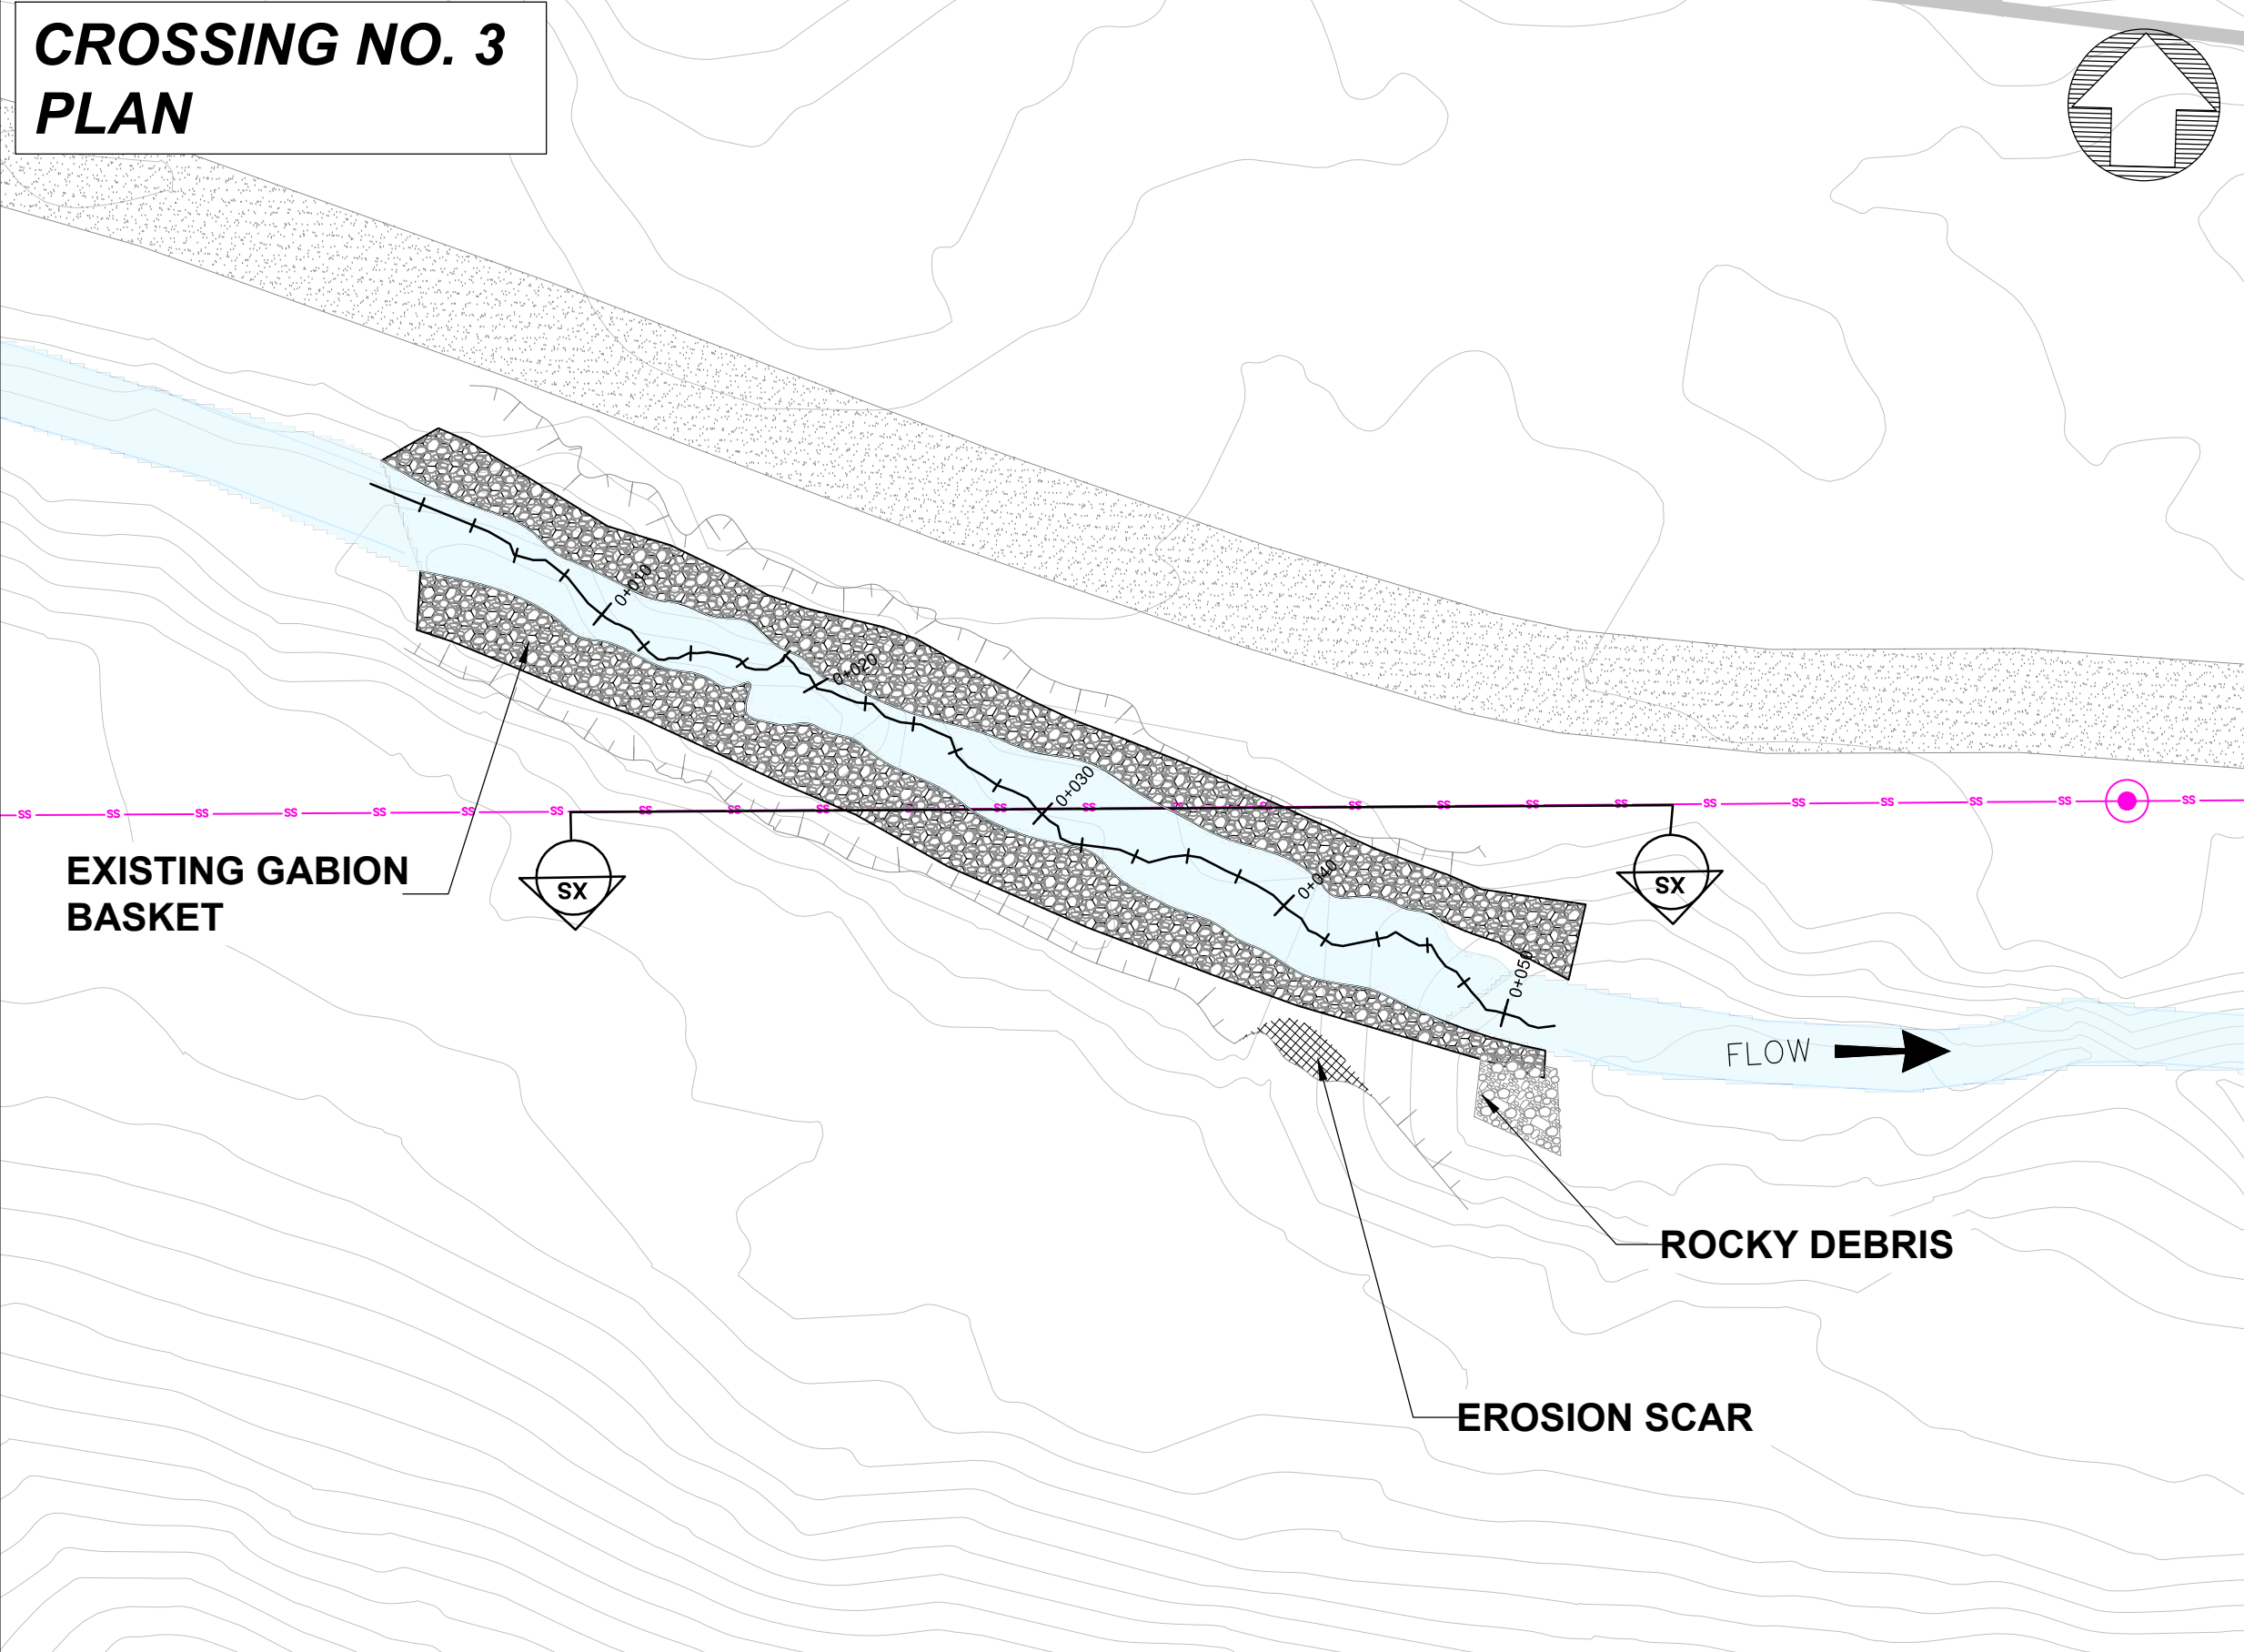


**CROSSING NO. 3
PROFILE**

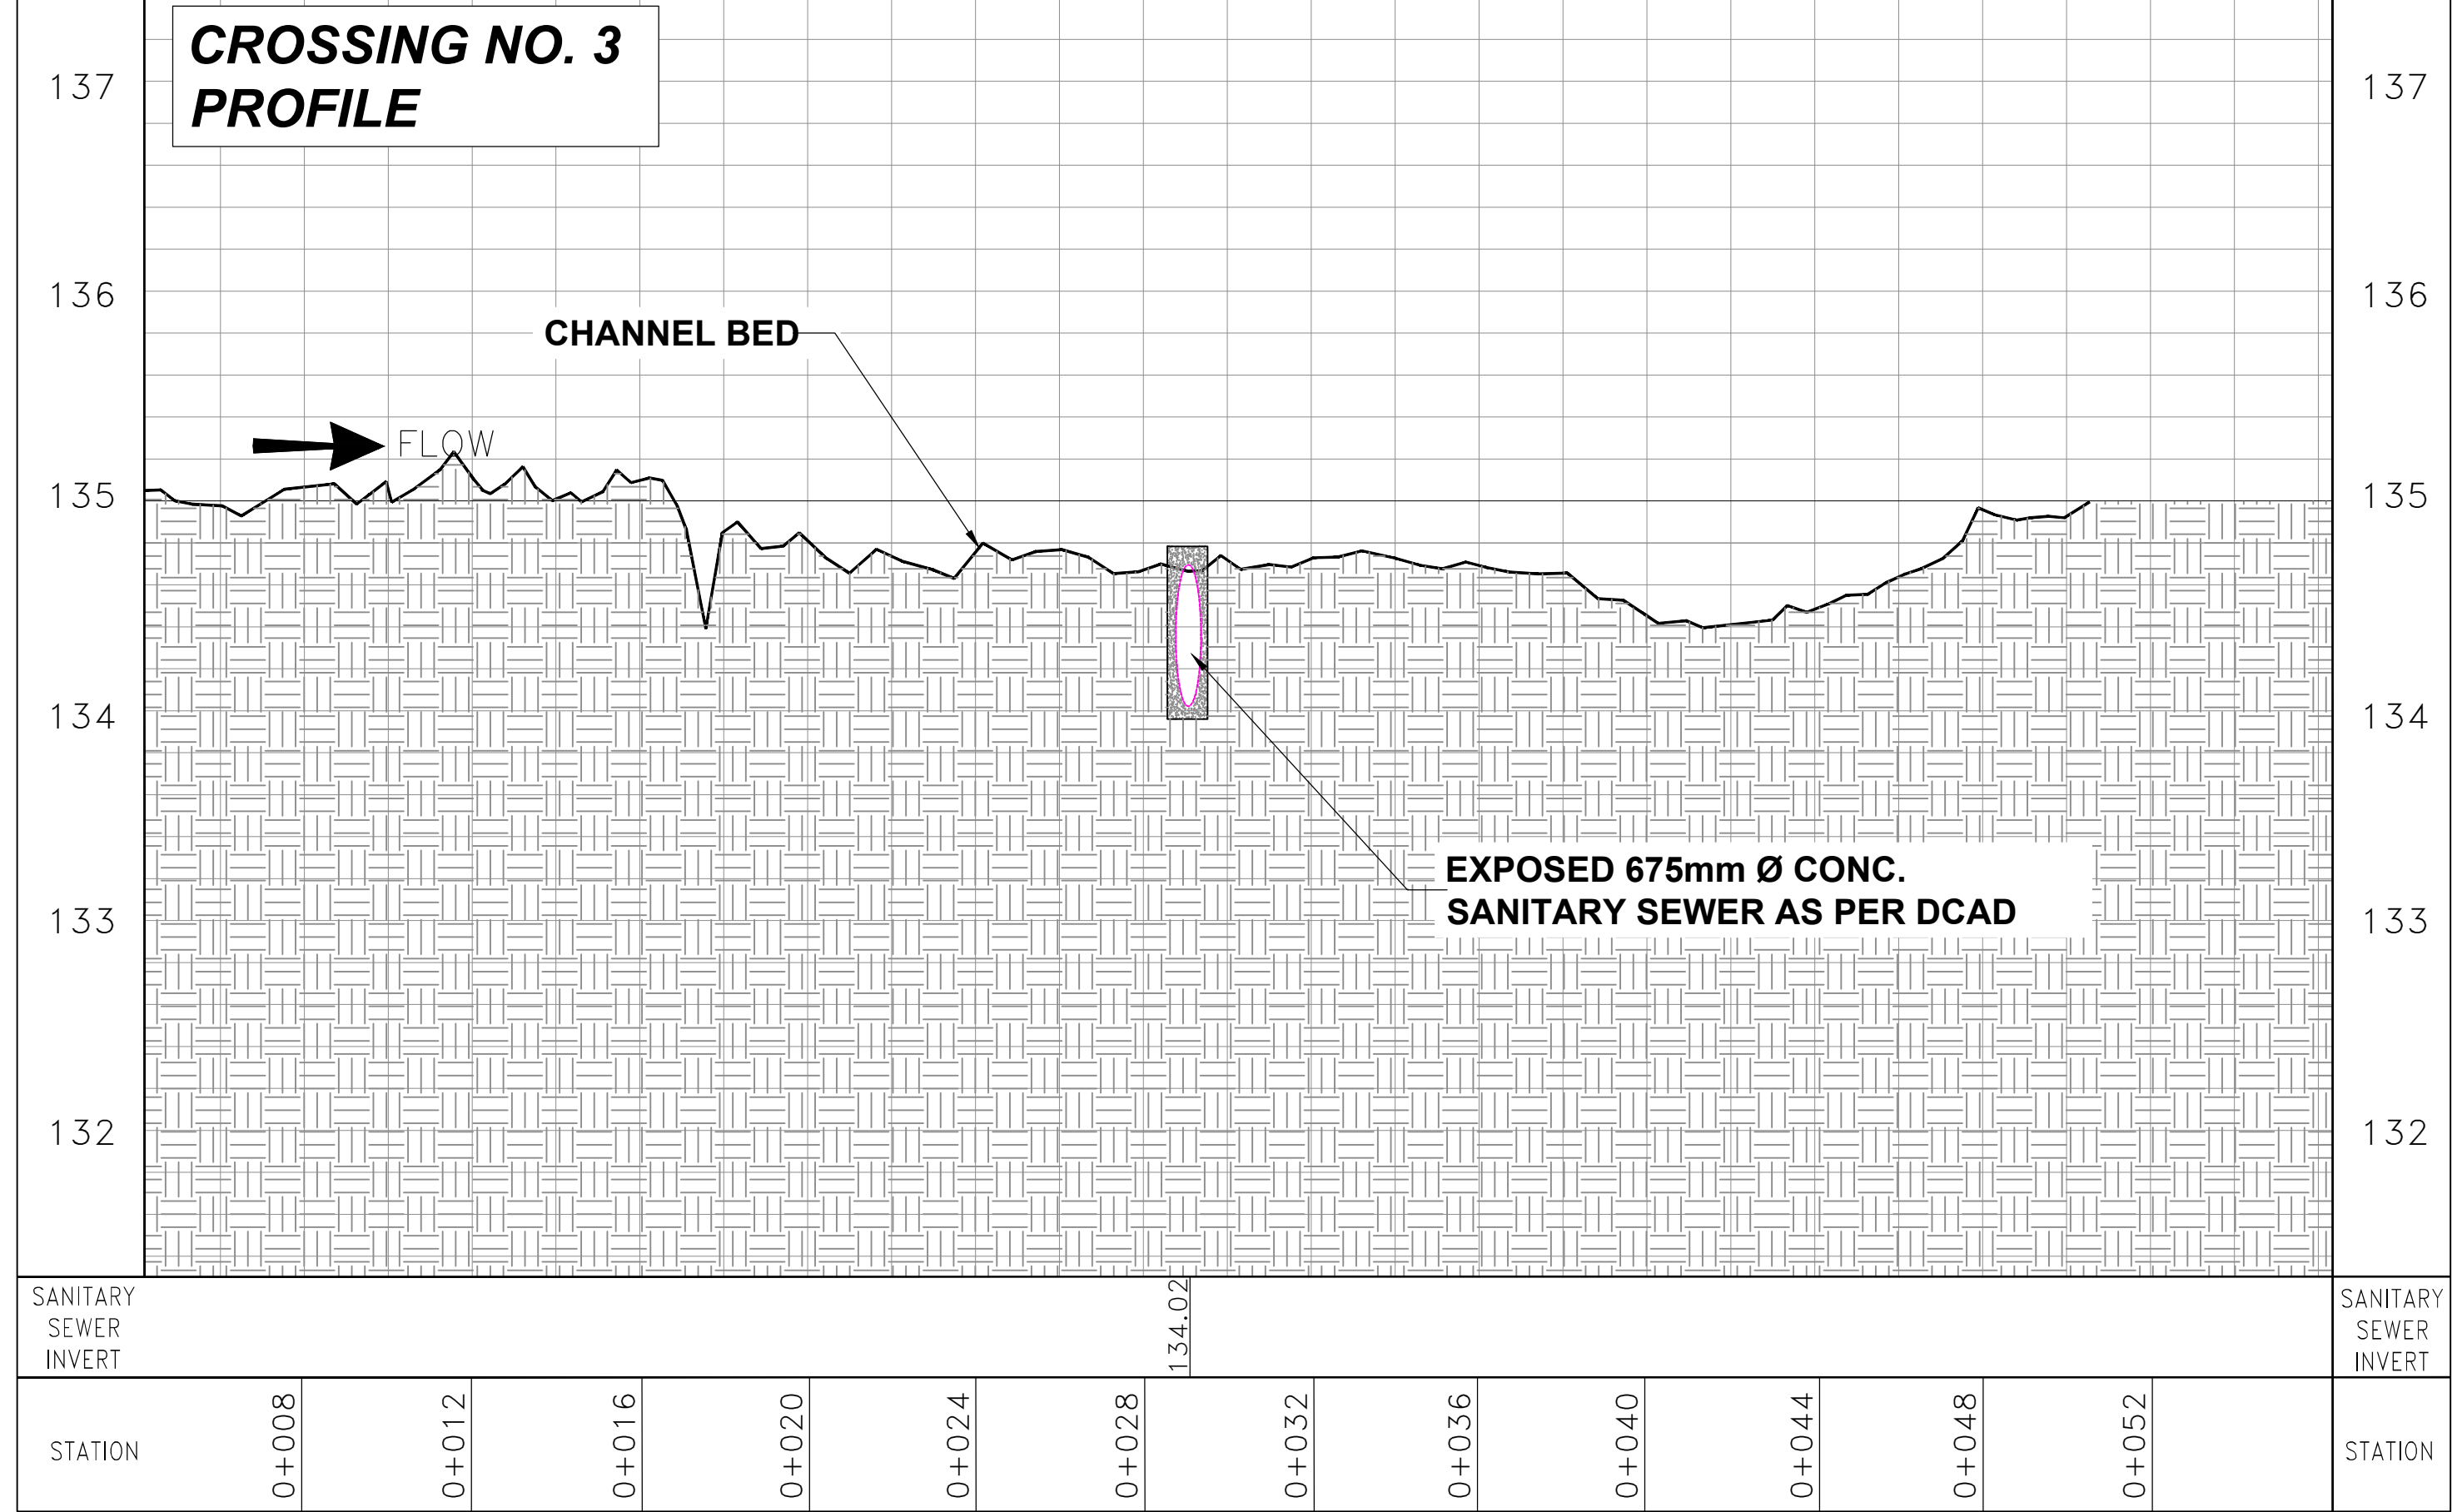

KEY MAP

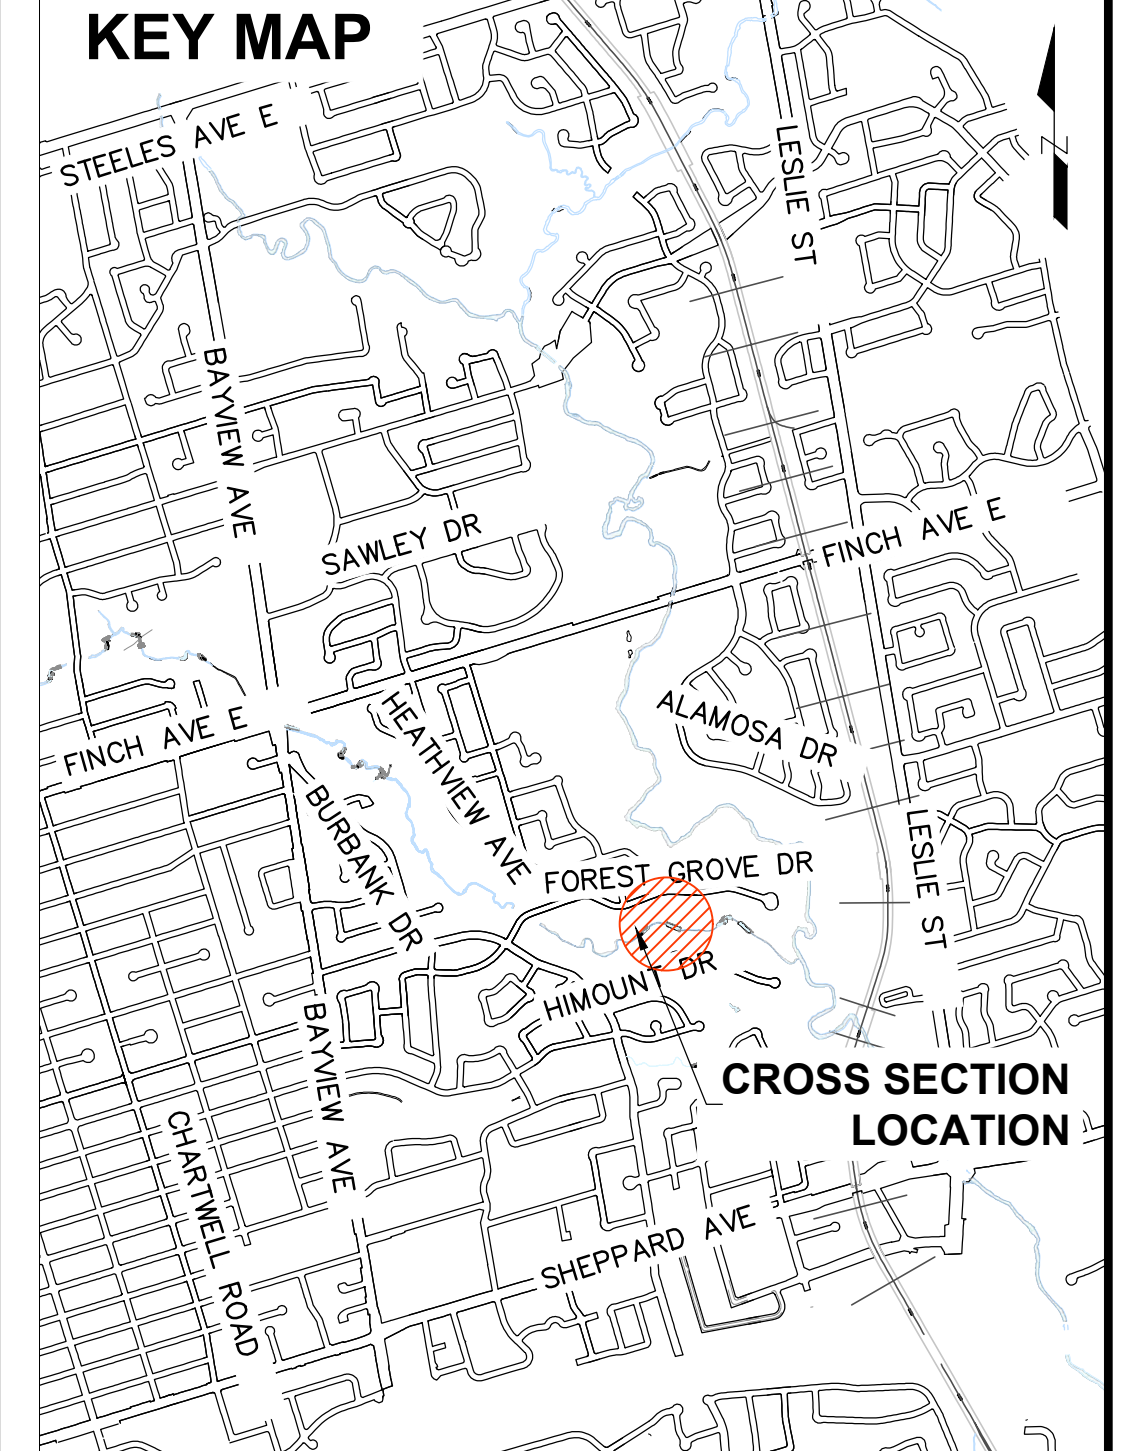

CROSSING NO. 3
CROSS SECTION

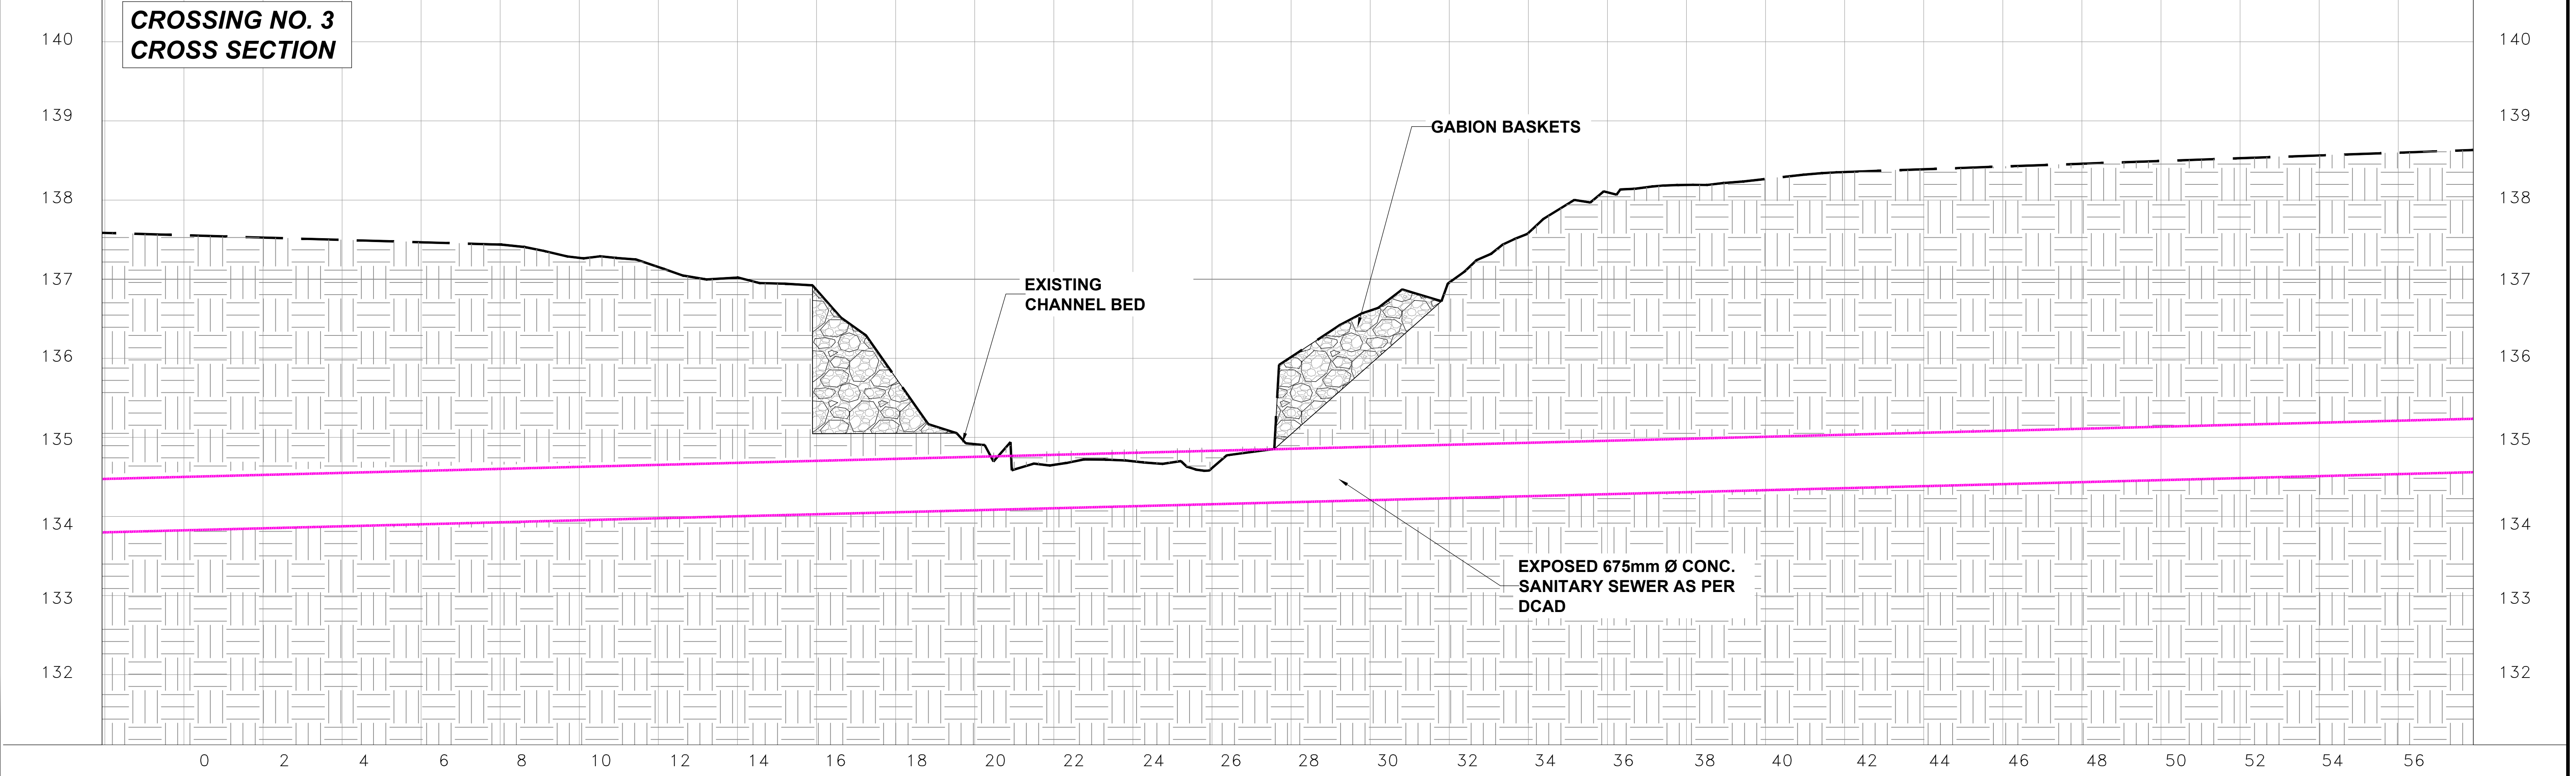

Toronto Water

NEWTONBROOK CREEK GEOMORPHIC SYSTEMS MASTER PLAN

LEGEND

-  STORM SEWER
  CREEK
  EXISTING TRAIL
-  SANITARY SEWER
  PROPERTY LINE
-  STORM SEWER MANHOLE
  WATER MAIN
-  SANITARY SEWER MANHOLE
  OUTFALL

City of Toronto

CROSSING NO. 3 - EXISTING CONDITIONS

DESIGN:		DRAFTING:	AB	CHECK:		CONTRACT No.
SCALE:	N/A			DRAWING NUMBER:		SHEET No. 3 OF 1
DATE:	18/08/2021					

**CROSSING NO. 4
PLAN**

CONCRETE BED MATERIAL

CONCRETE BANK MATERIAL




EXISTING RIPRAP





EXISTING GABION BASKET

FLOW


XS

145.8

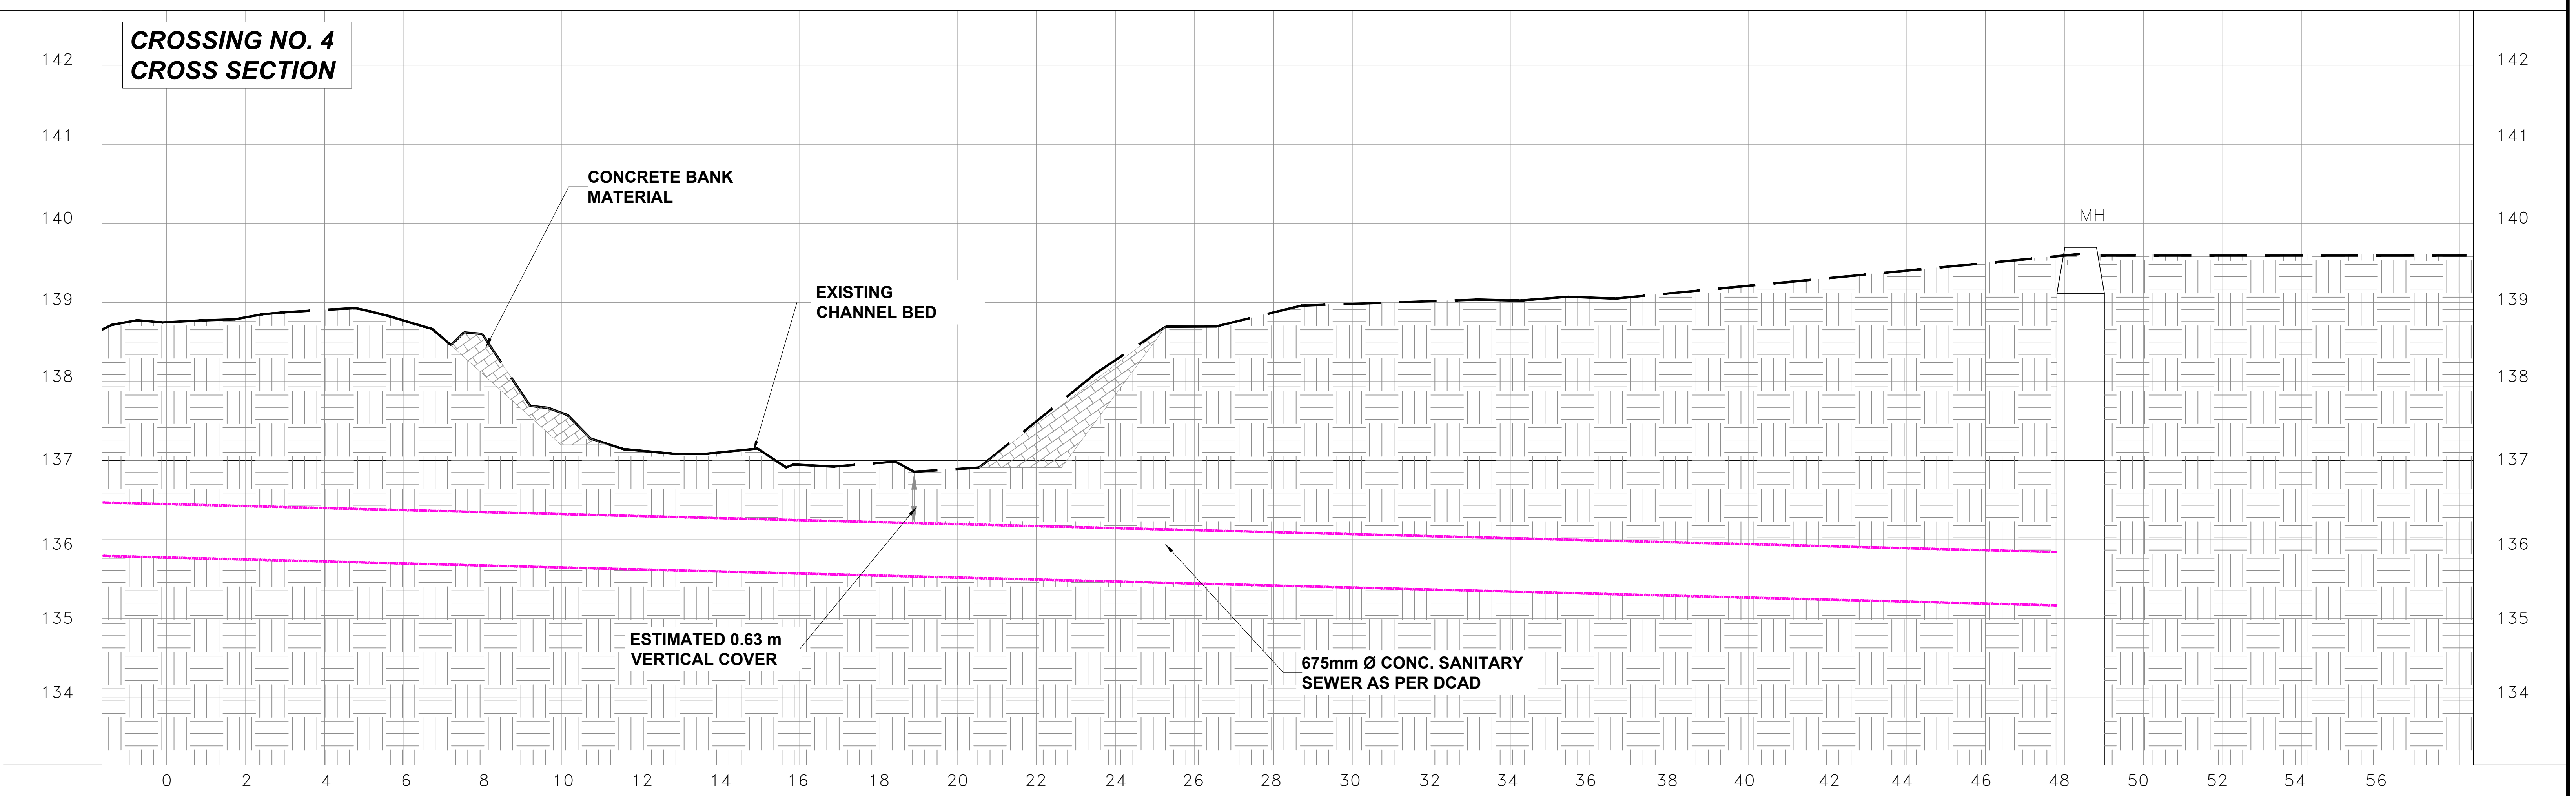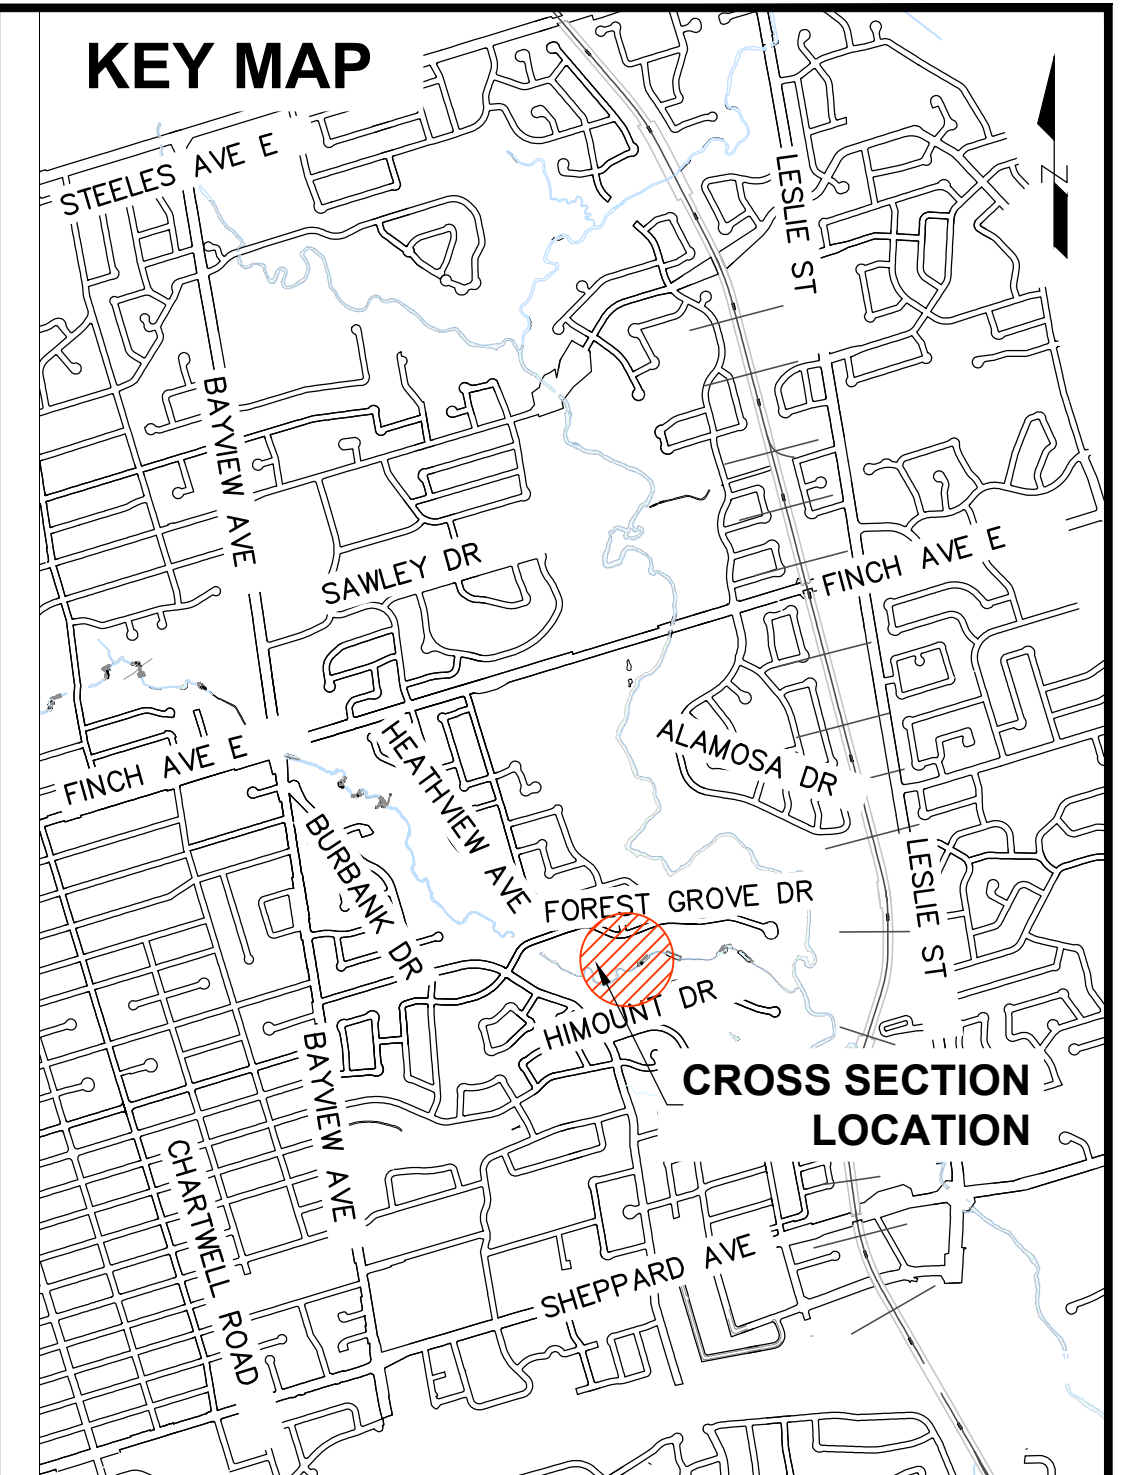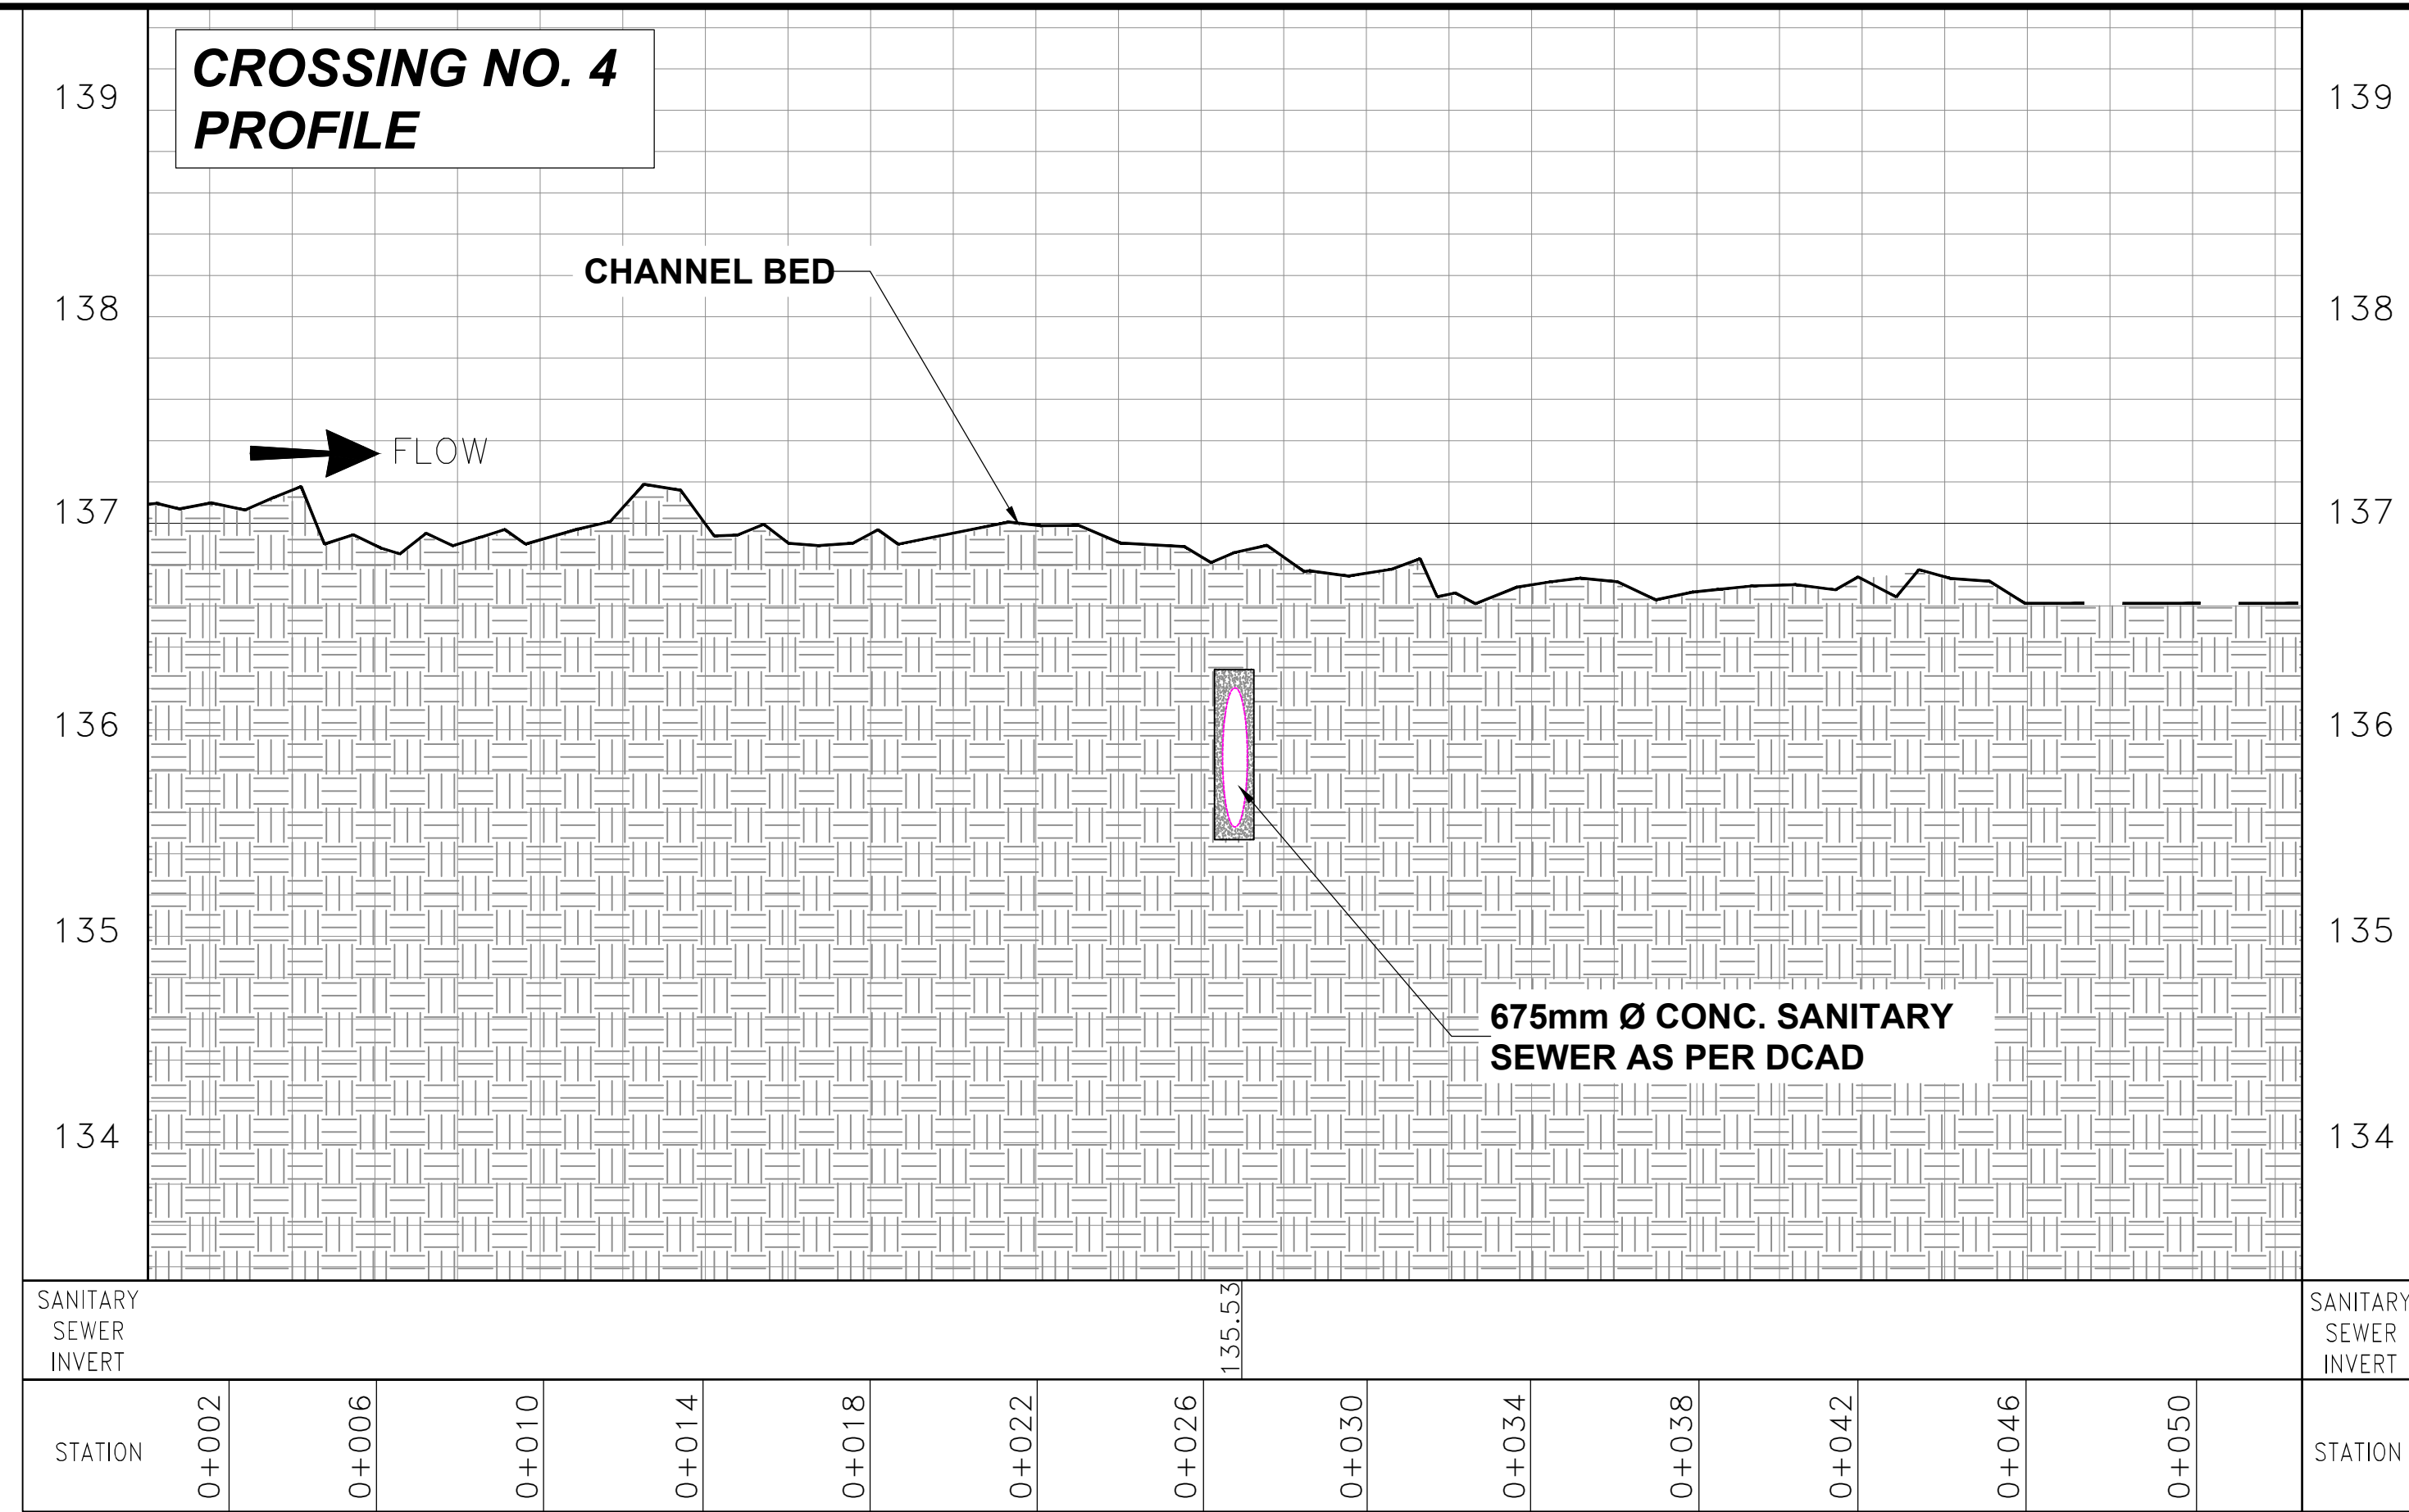
[illegible]

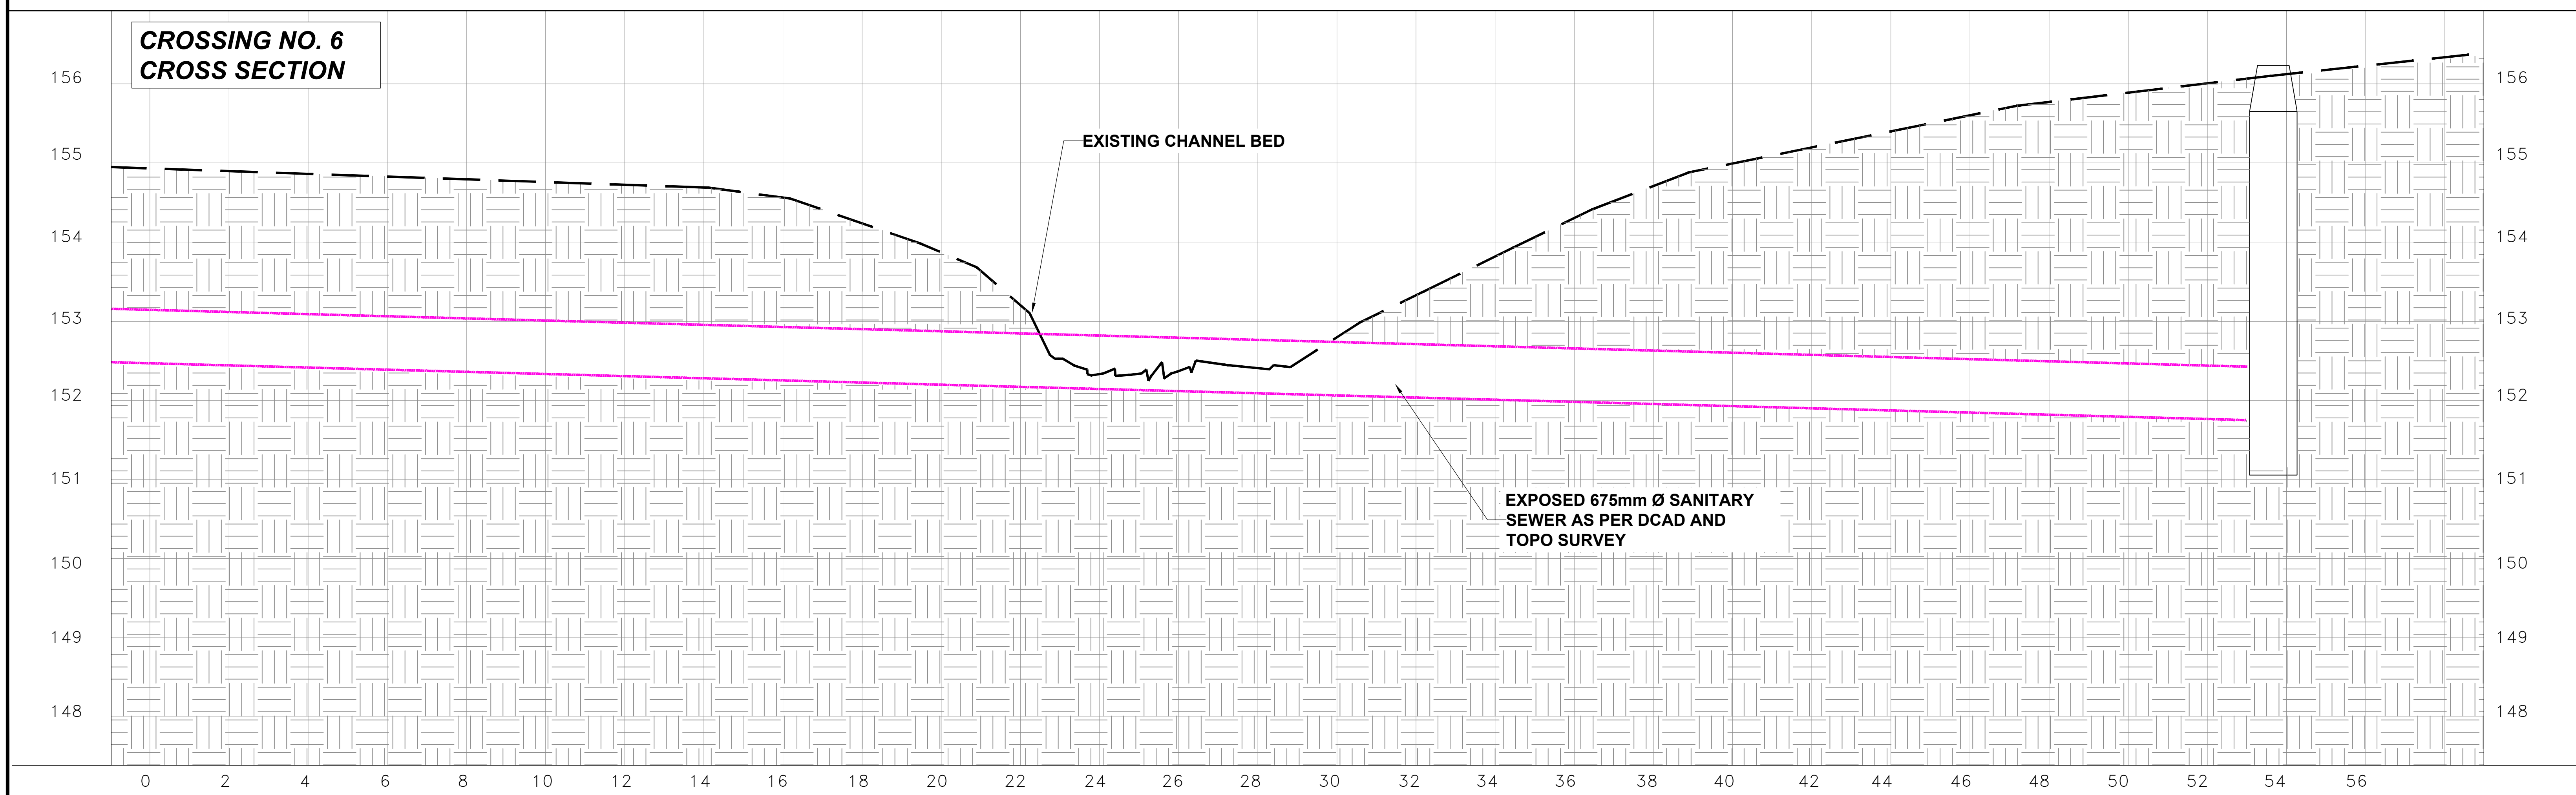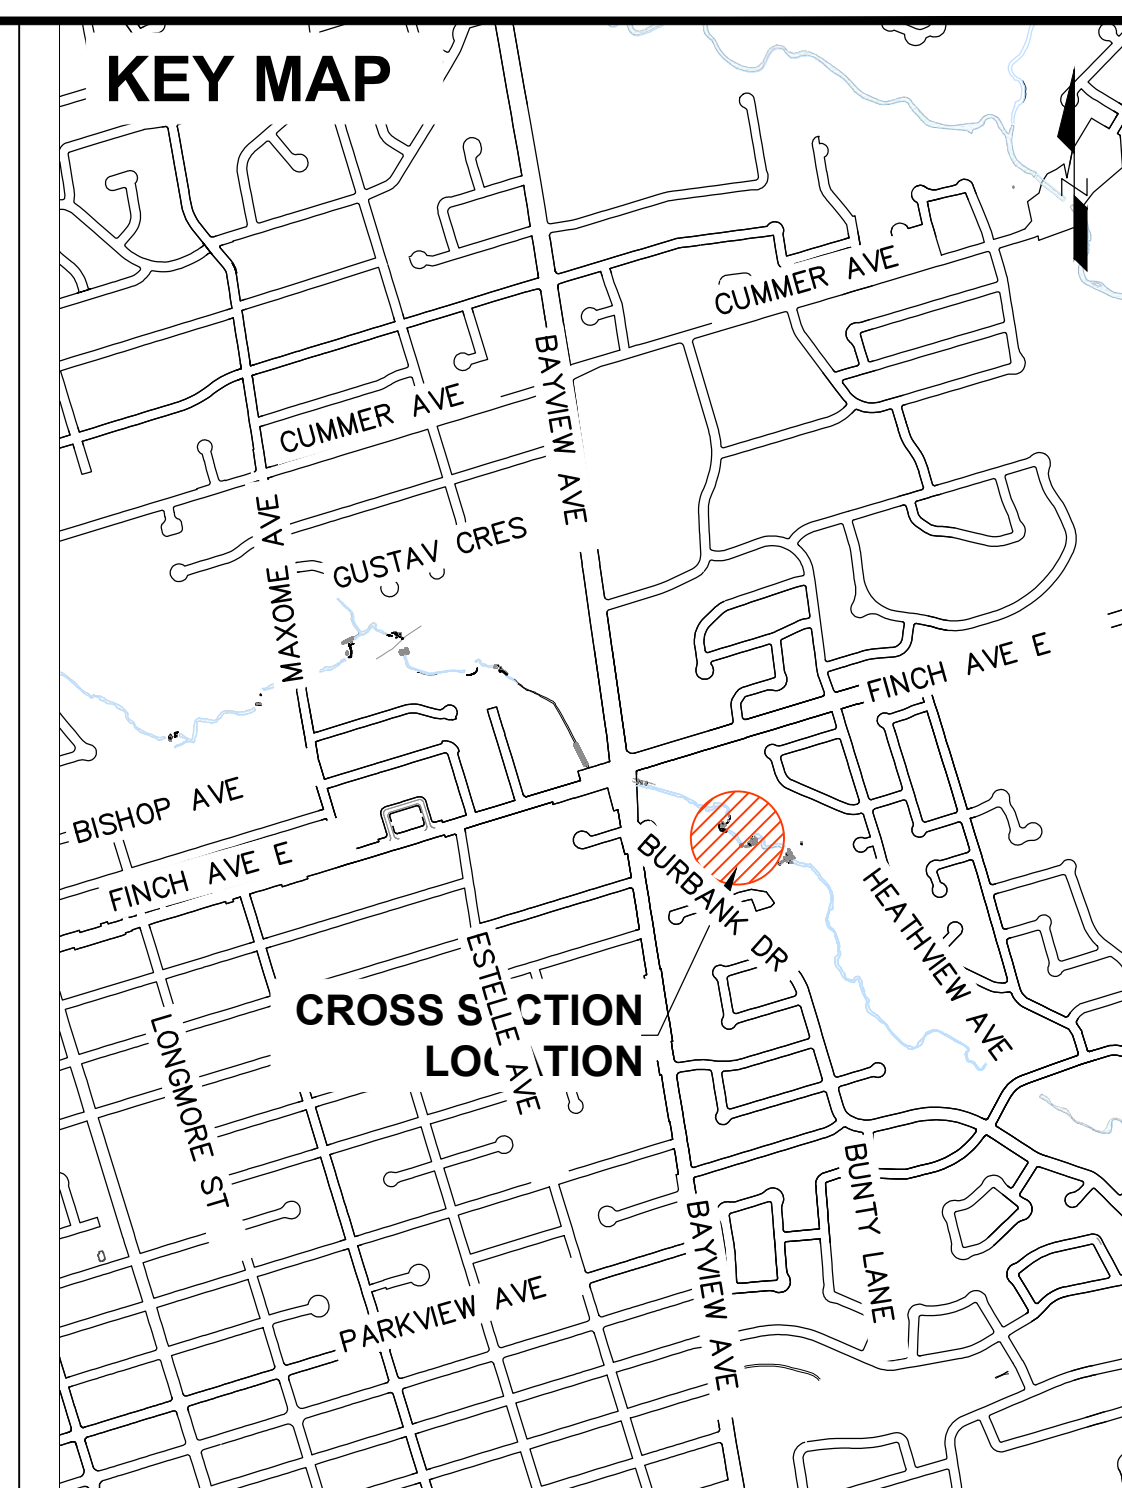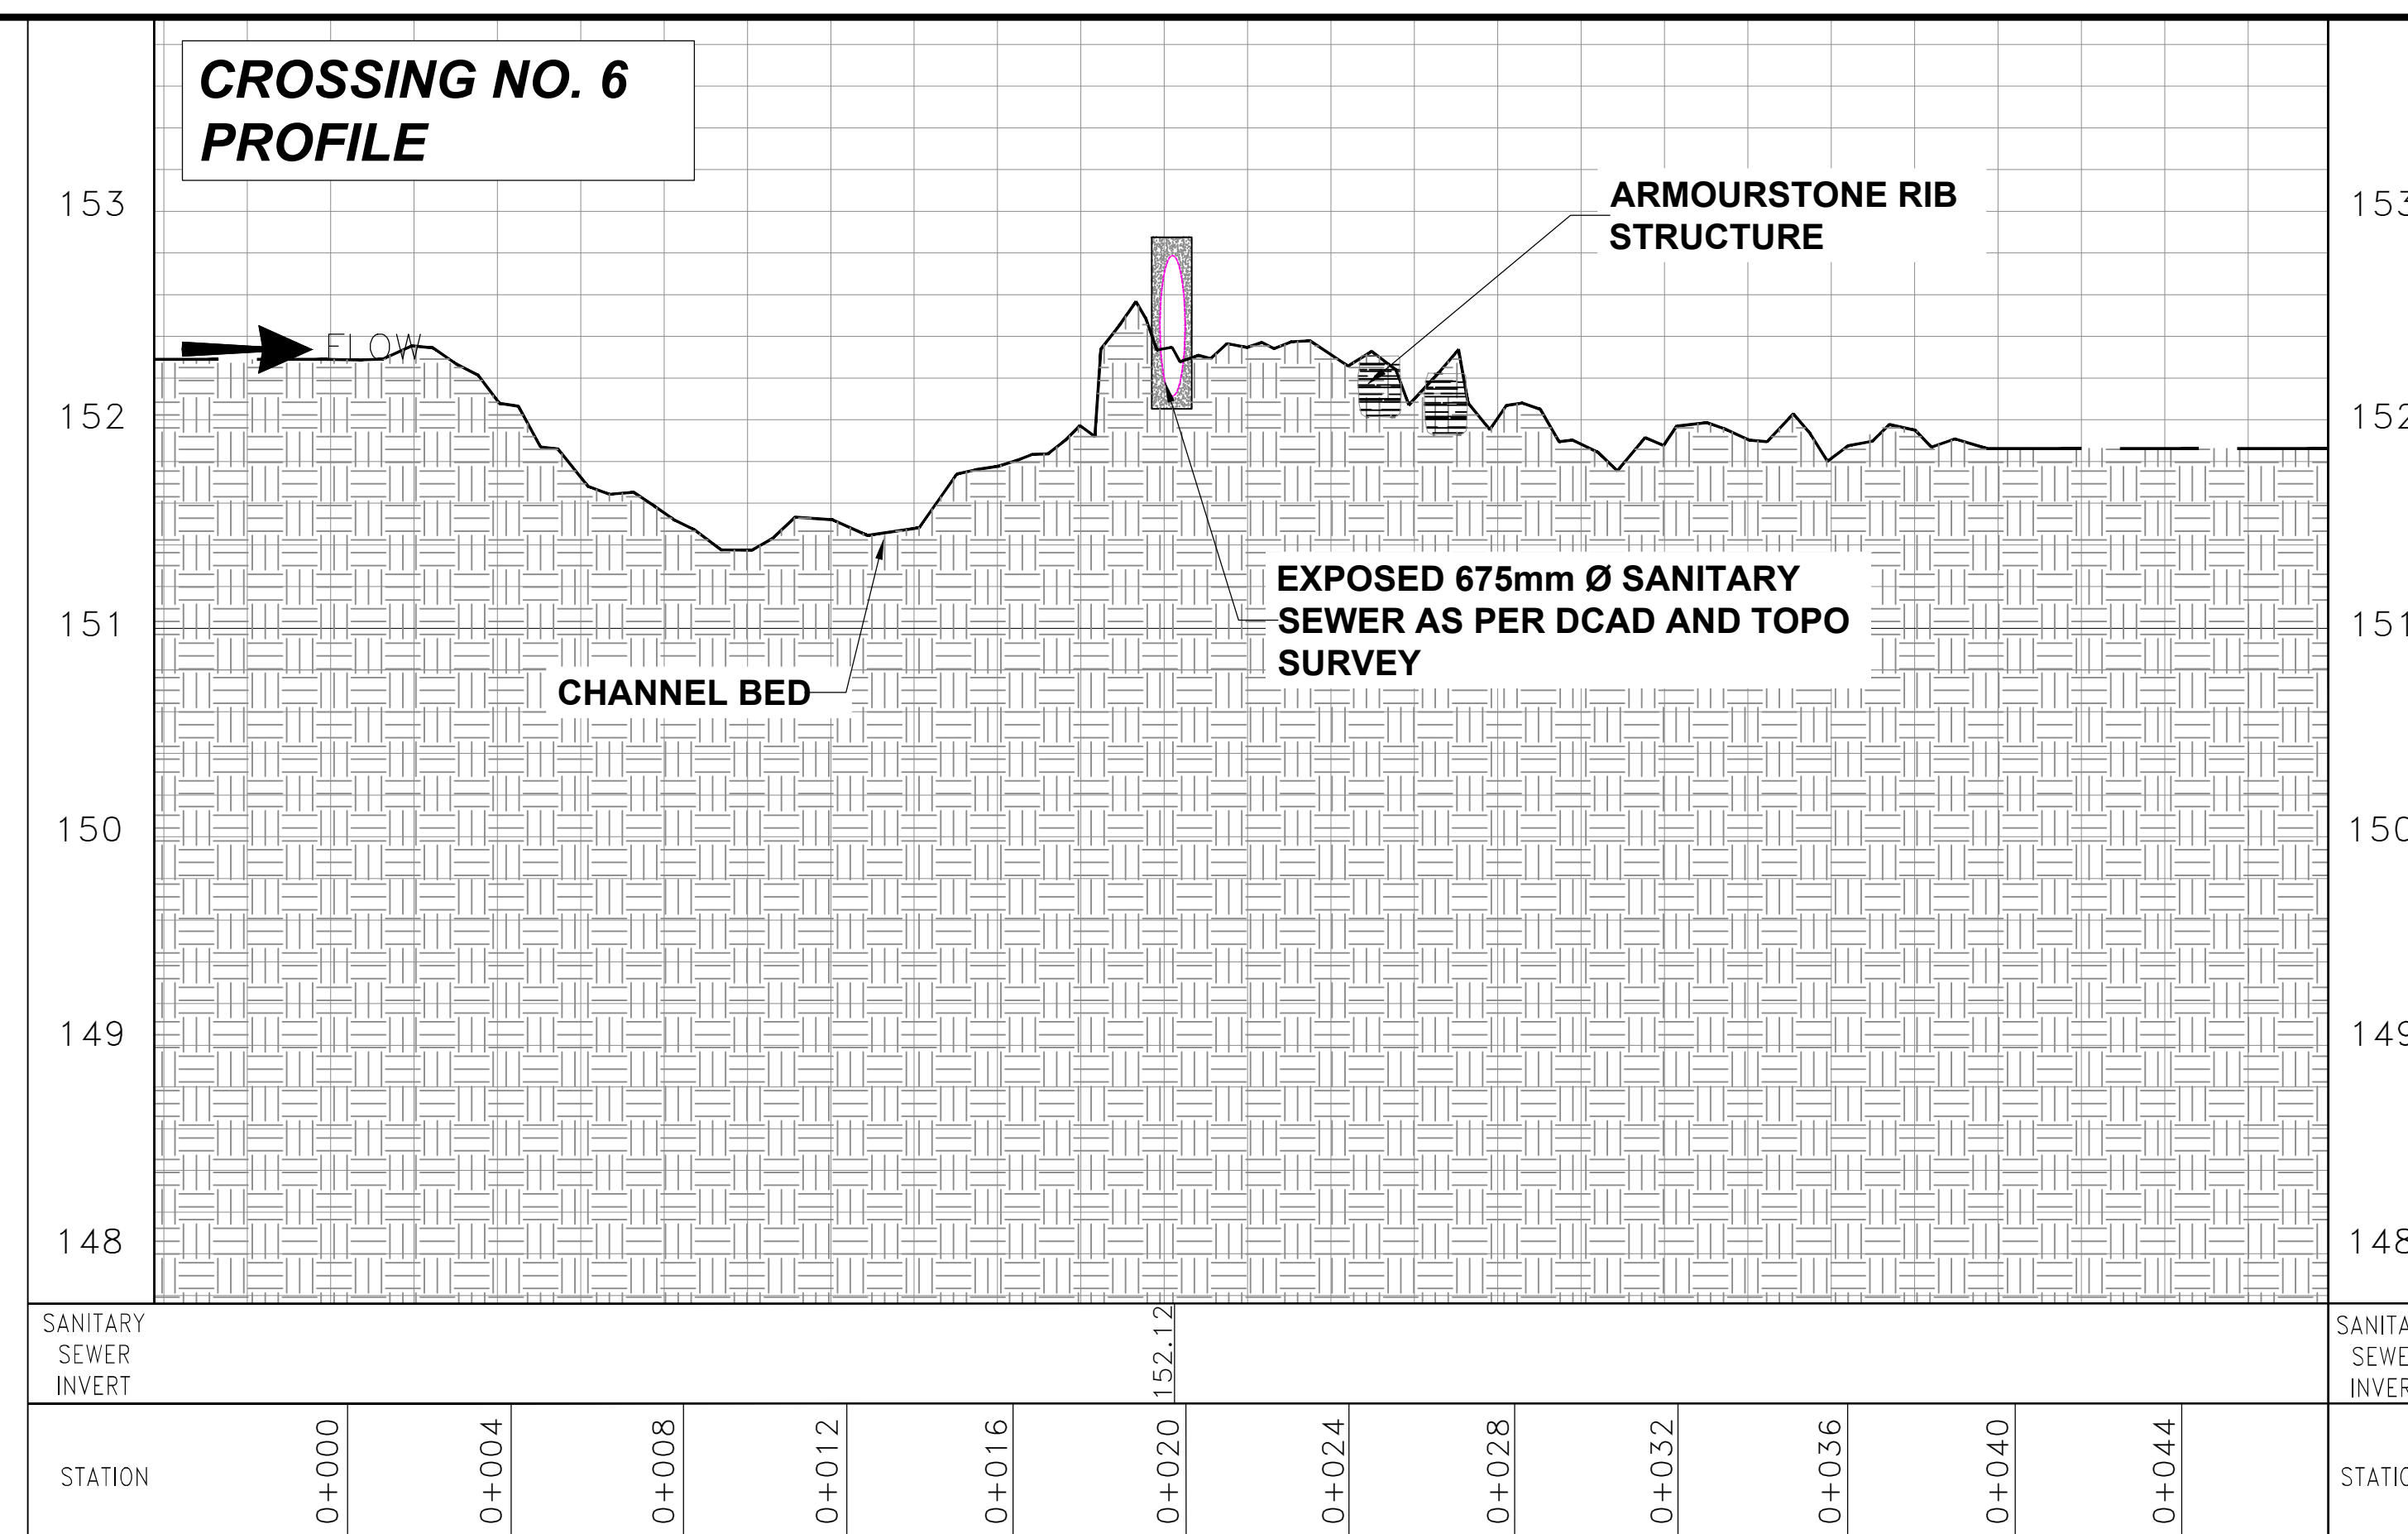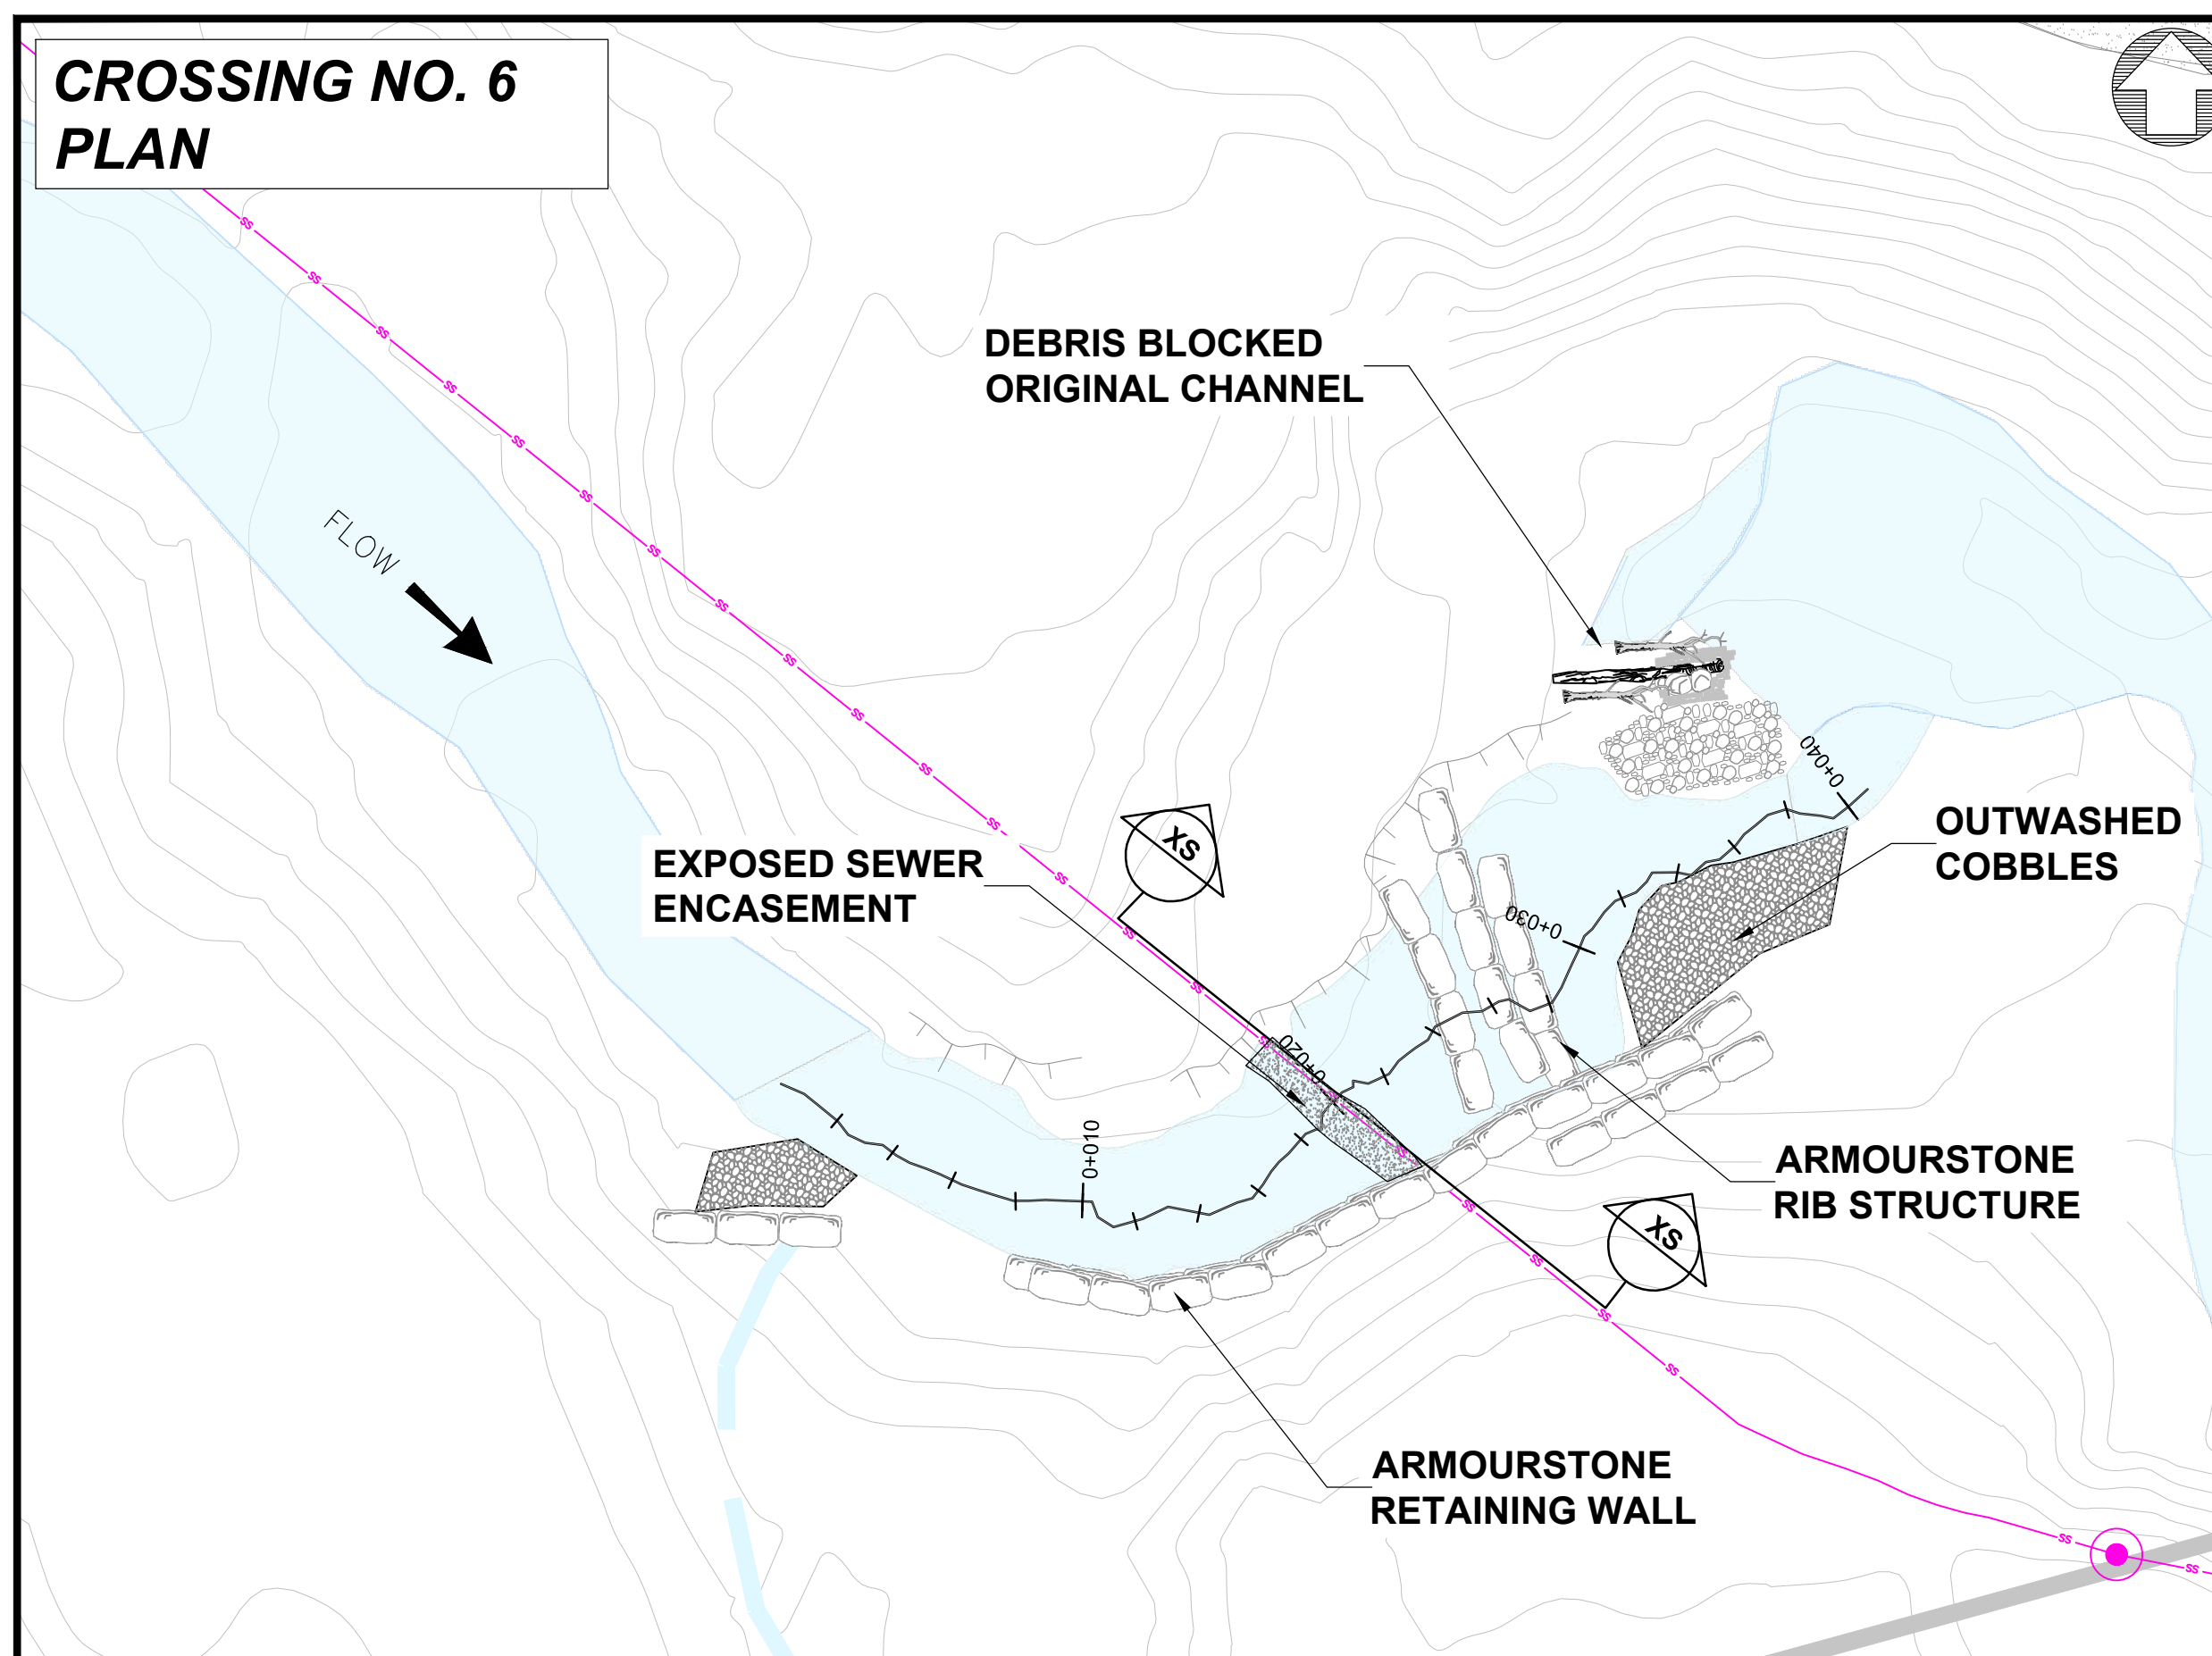


**CROSSING NO. 10
PLAN**

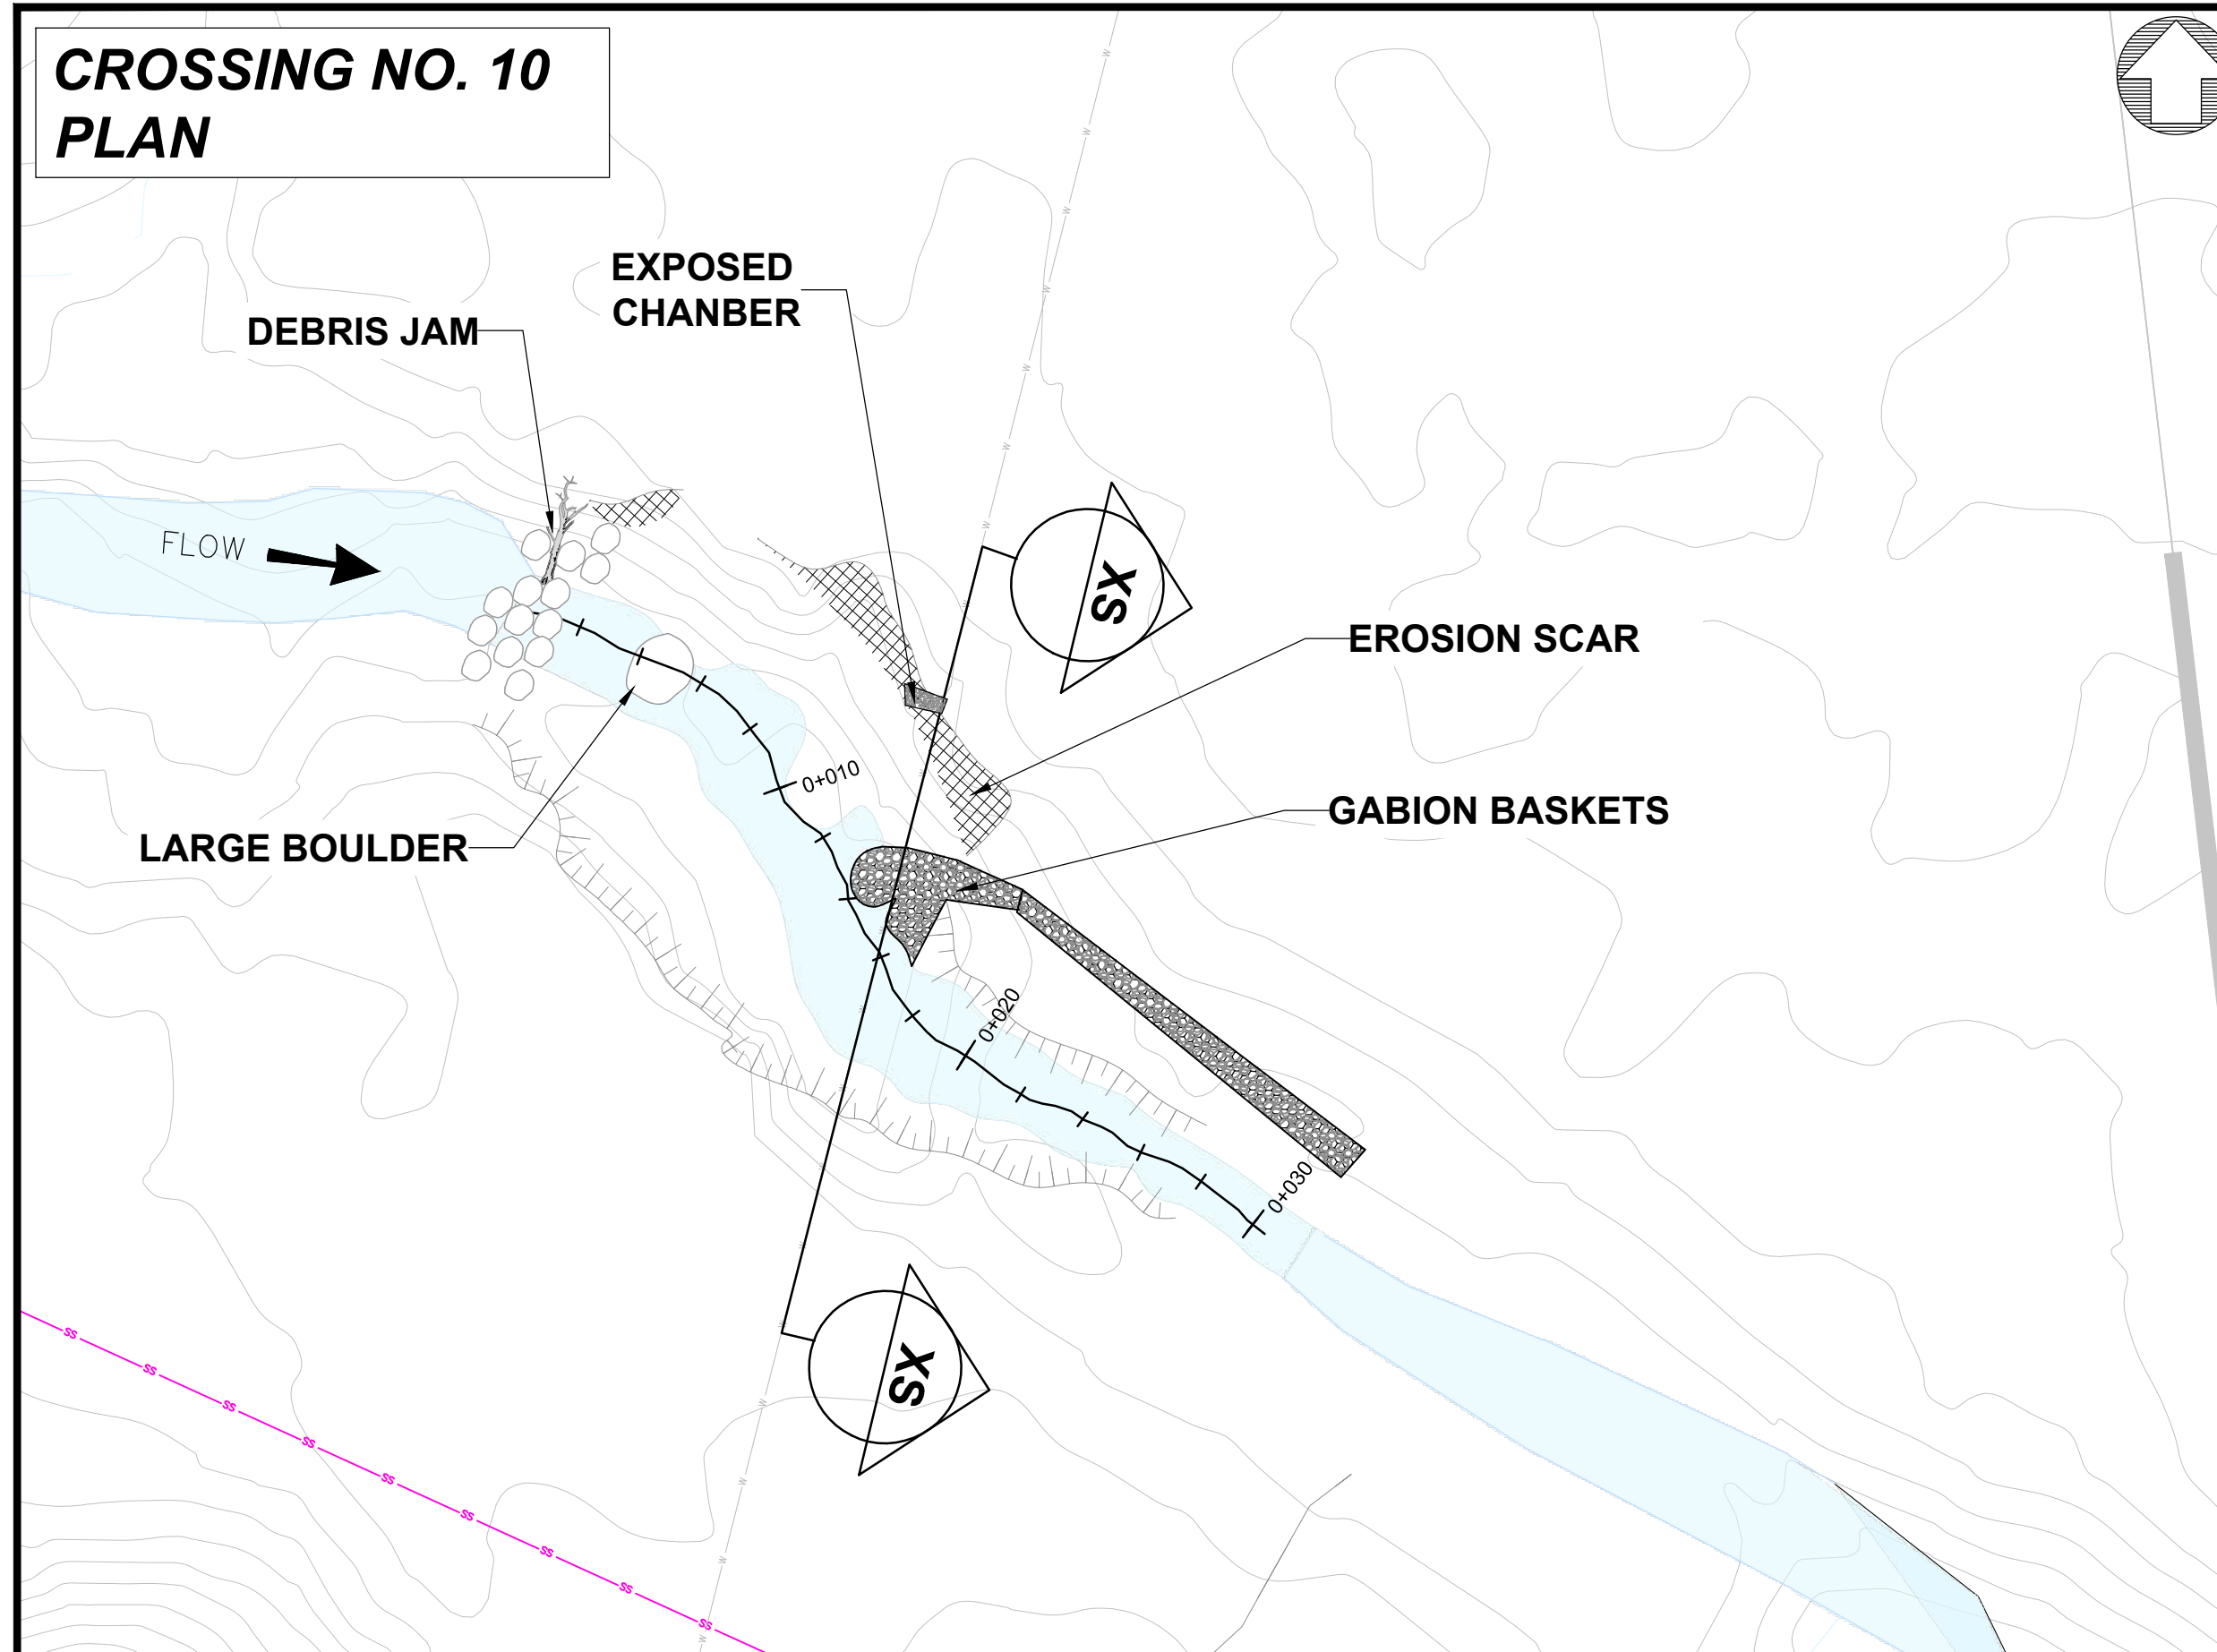


CROSSING NO. 10
PROFILE

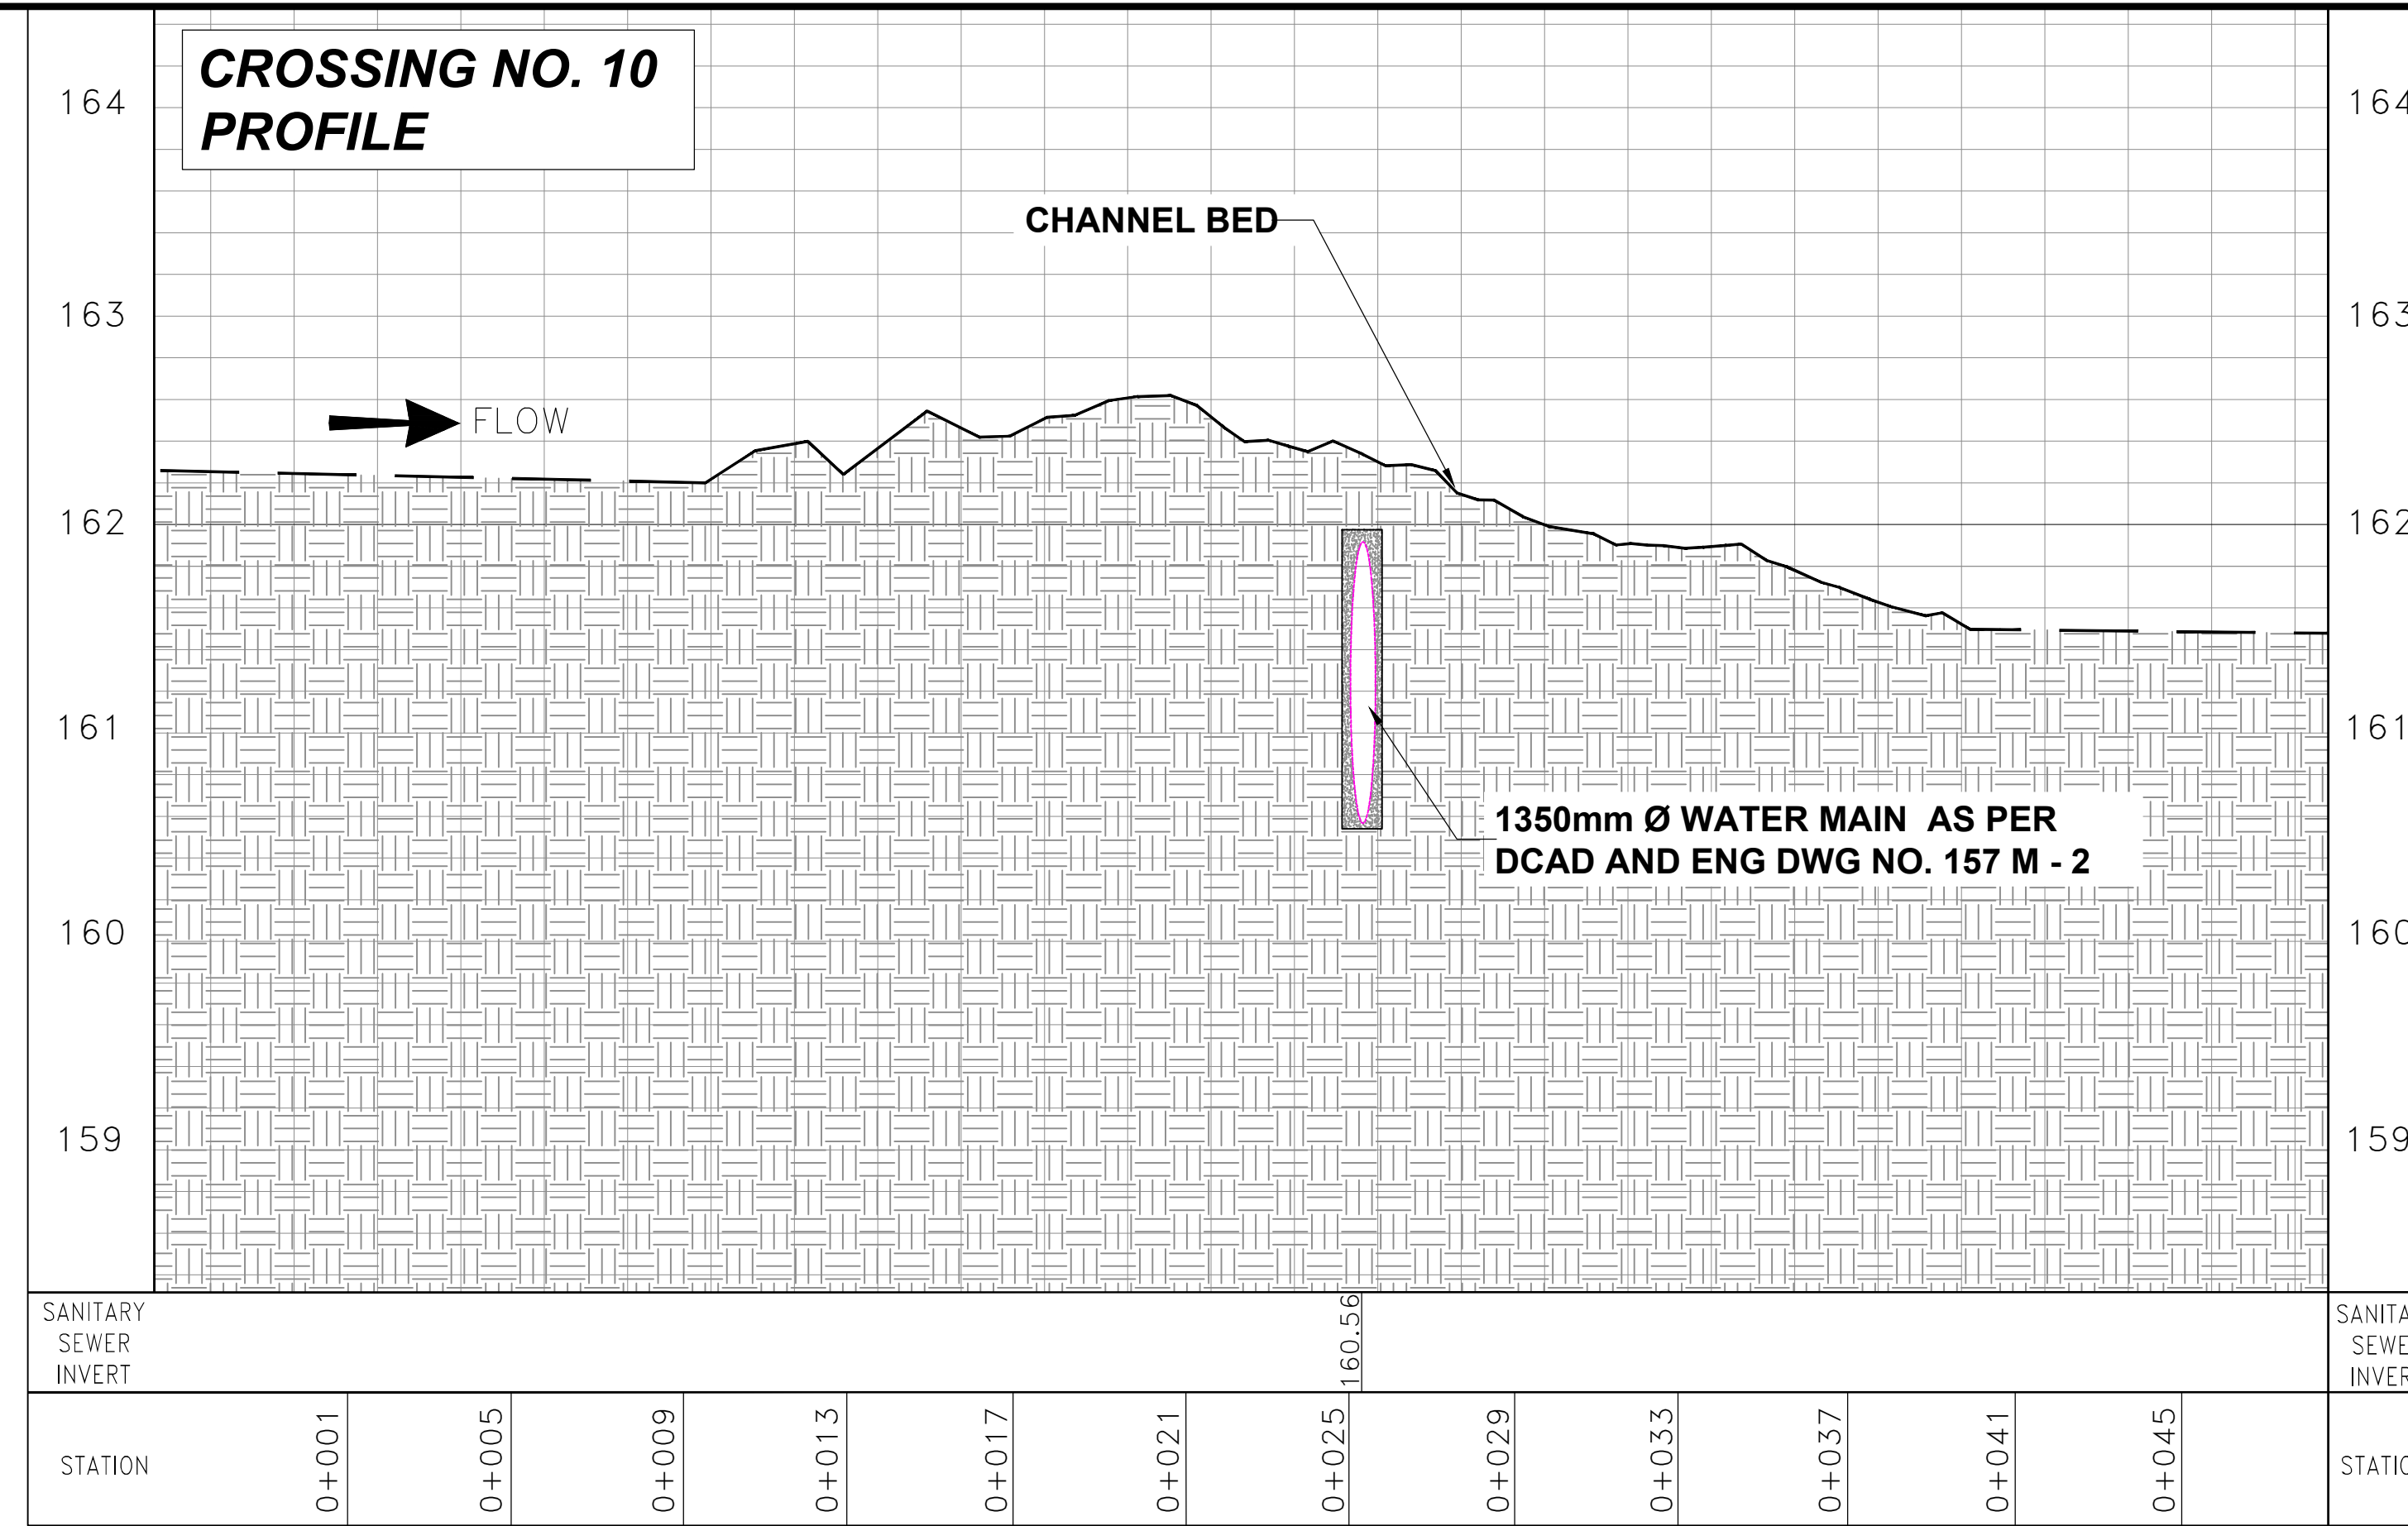

KEY MAP

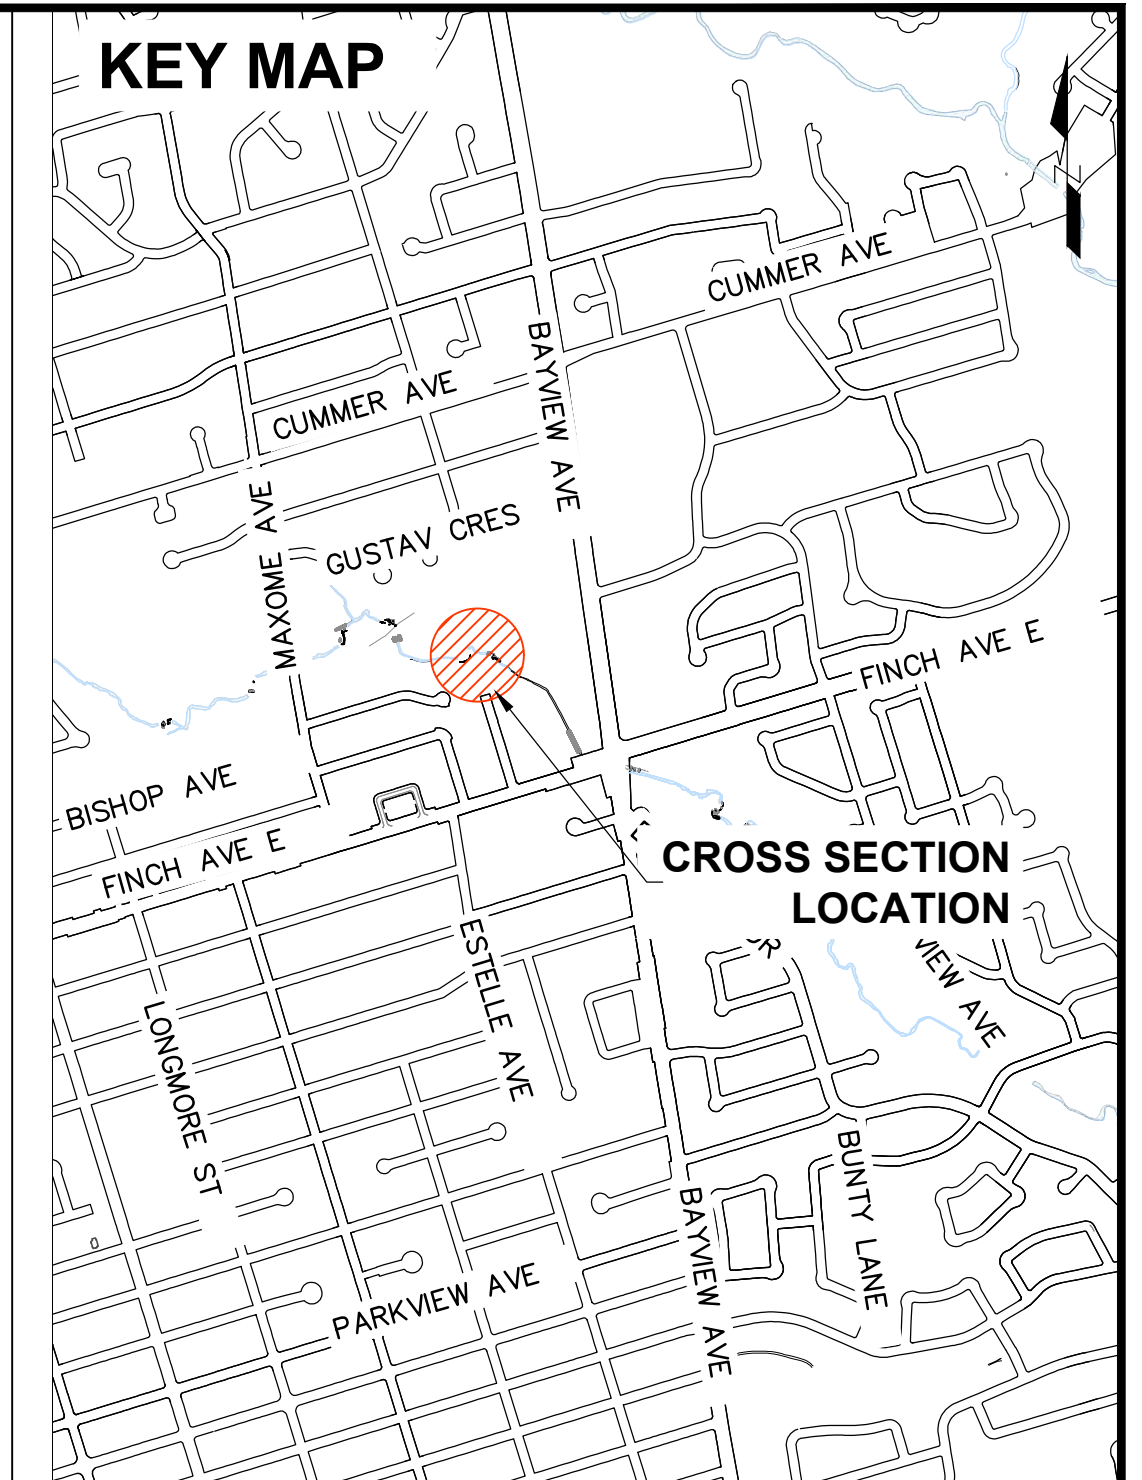

CROSSING NO. 10
CROSS SECTION

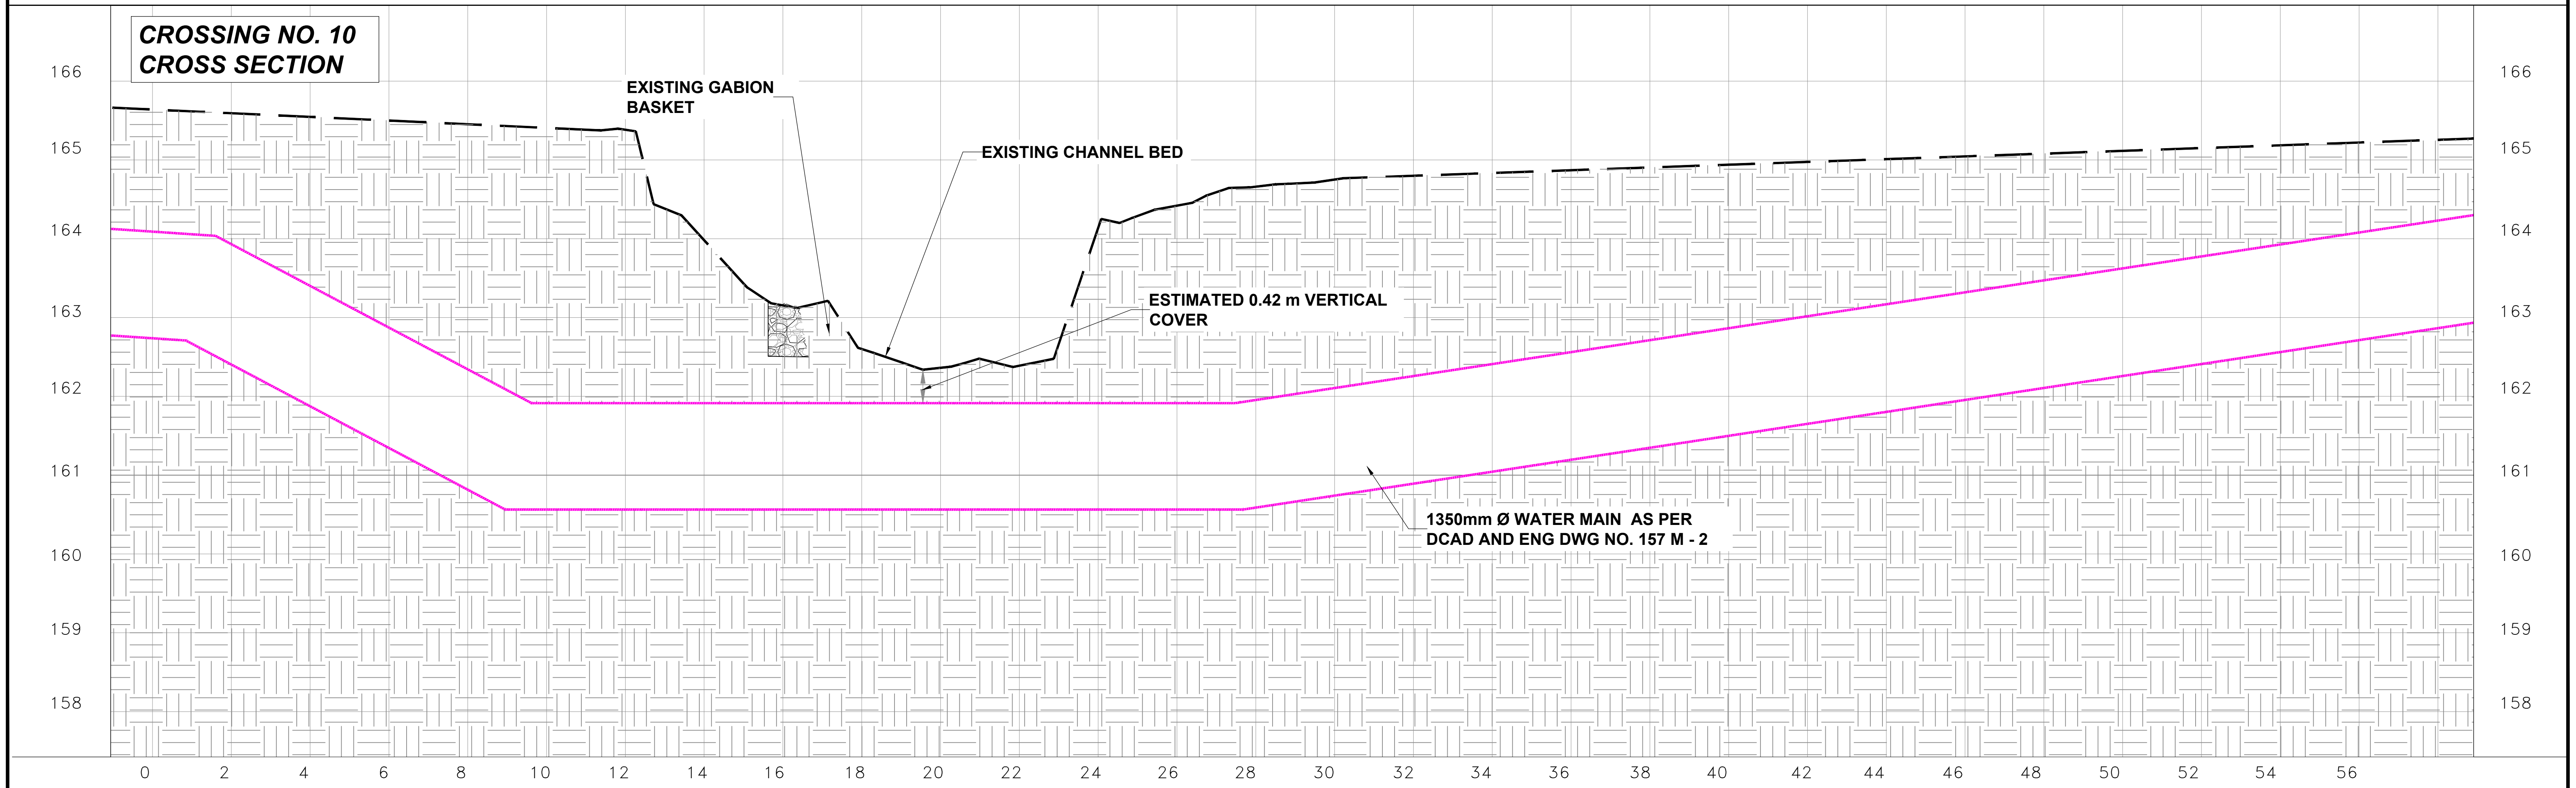

No.	DATE	REVISIONS	INITIAL	SIGNED



LEGEND

 STORM SEWER
 CREEK
 EXISTING TRAIL

 SANITARY SEWER
 PROPERTY LINE

 STORM SEWER MANHOLE
 WATER MAIN

 SANITARY SEWER MANHOLE
  OUTFALL

Toronto Water

er NEWTONBROOK CREEK GEOMORPHIC SYSTEMS MASTER PLAN

City of Toronto

CROSSING NO. 11 - EXISTING CONDITIONS

DESIGN:		DRAFTING:	AB	CHECK:		CONTRACT No.	
SCALE:	N/A			DRAWING			SHEET No. 1 OF 1
DATE:	18/08/2021			NUMBER:			

