





Appendix H (Part 2)


Existing Conditions Drawings

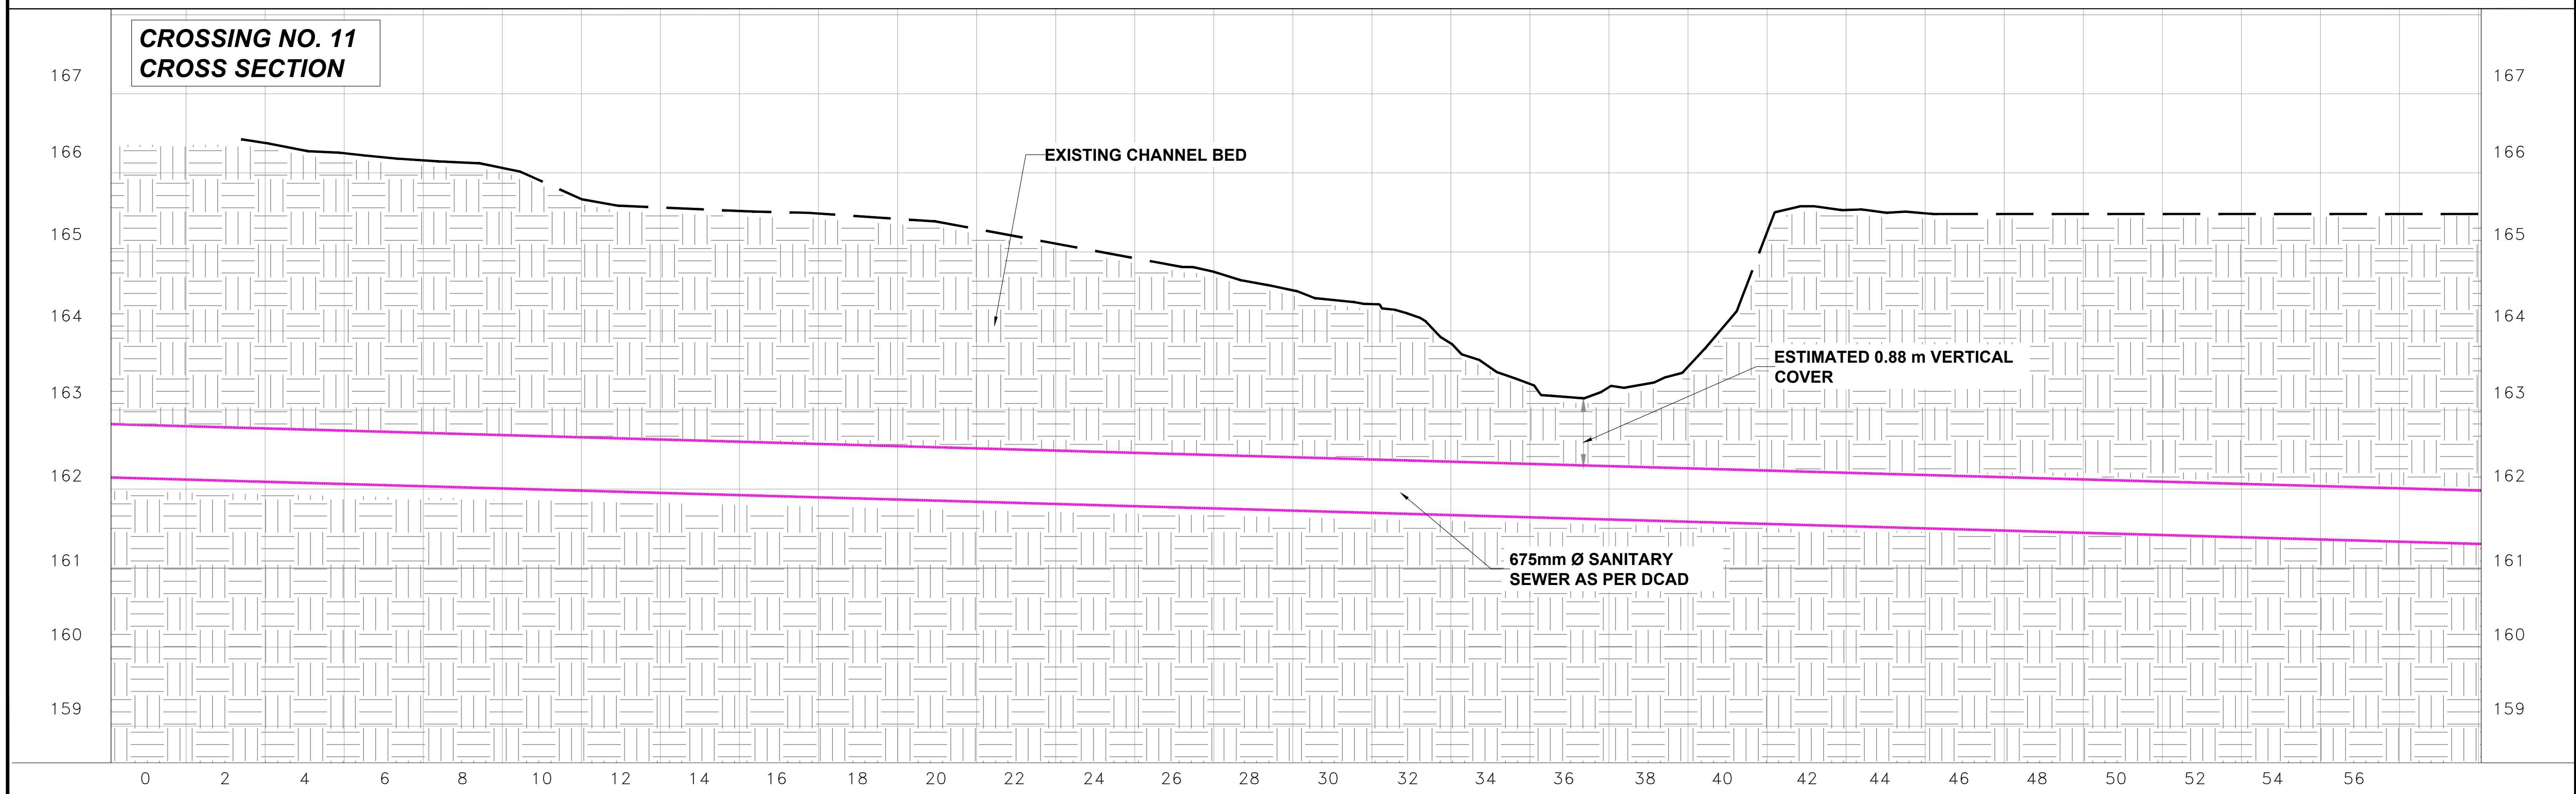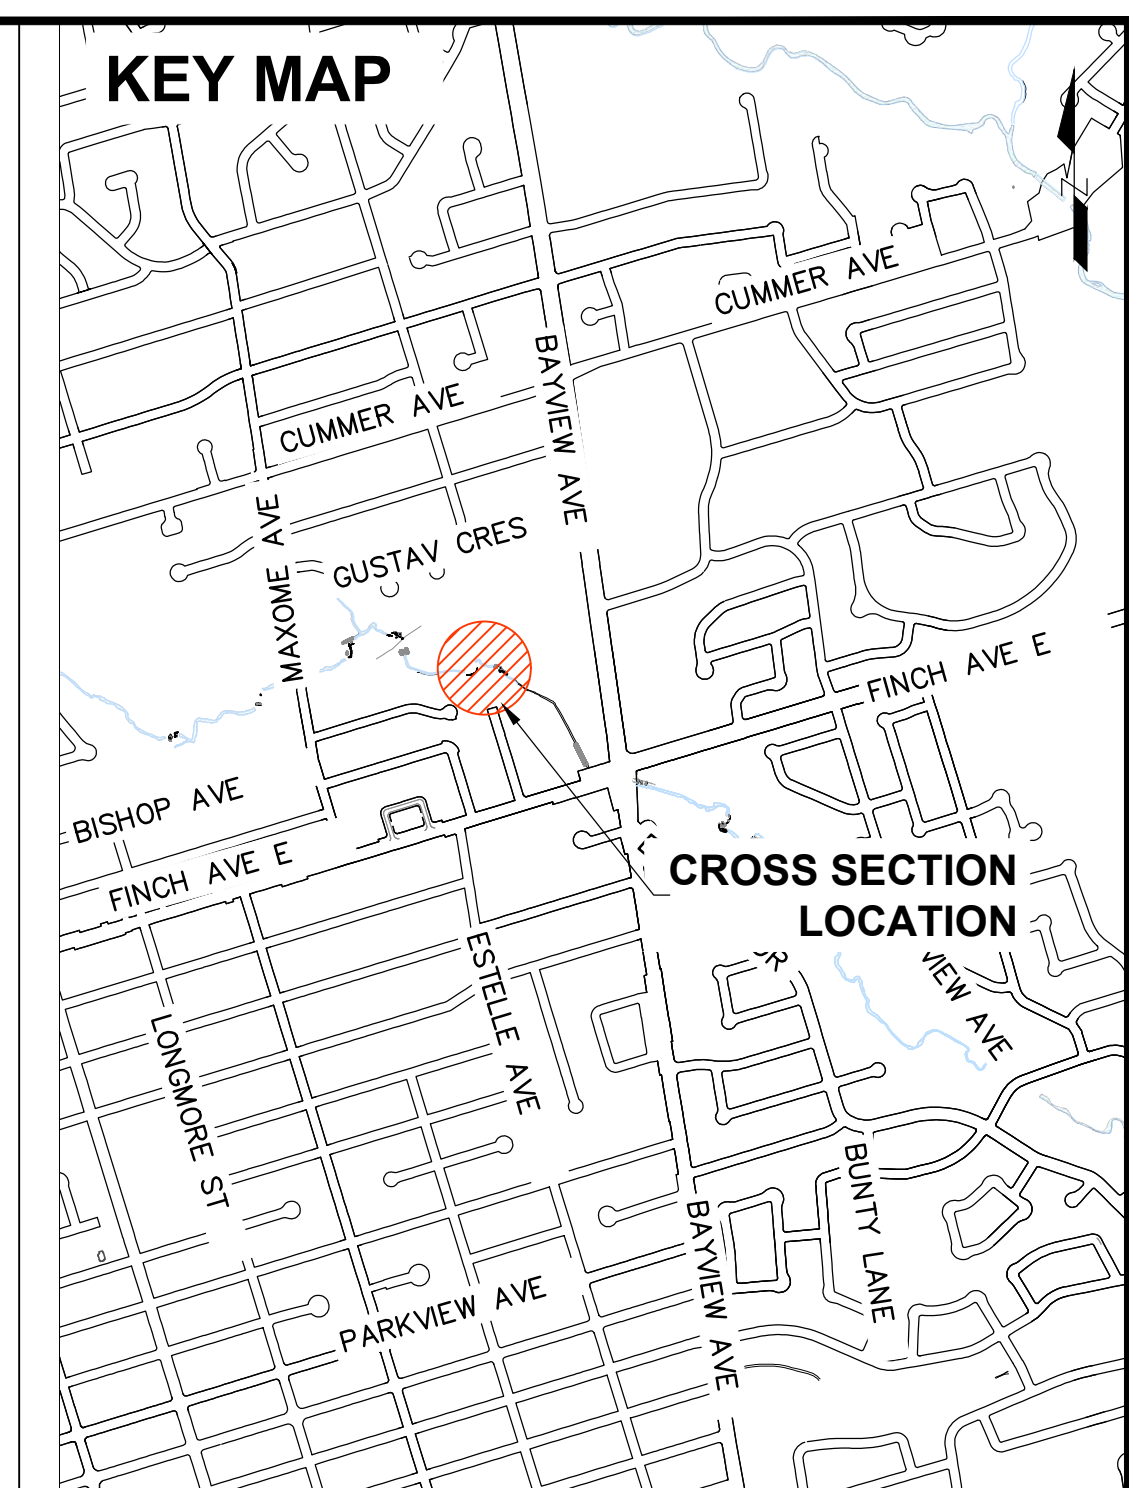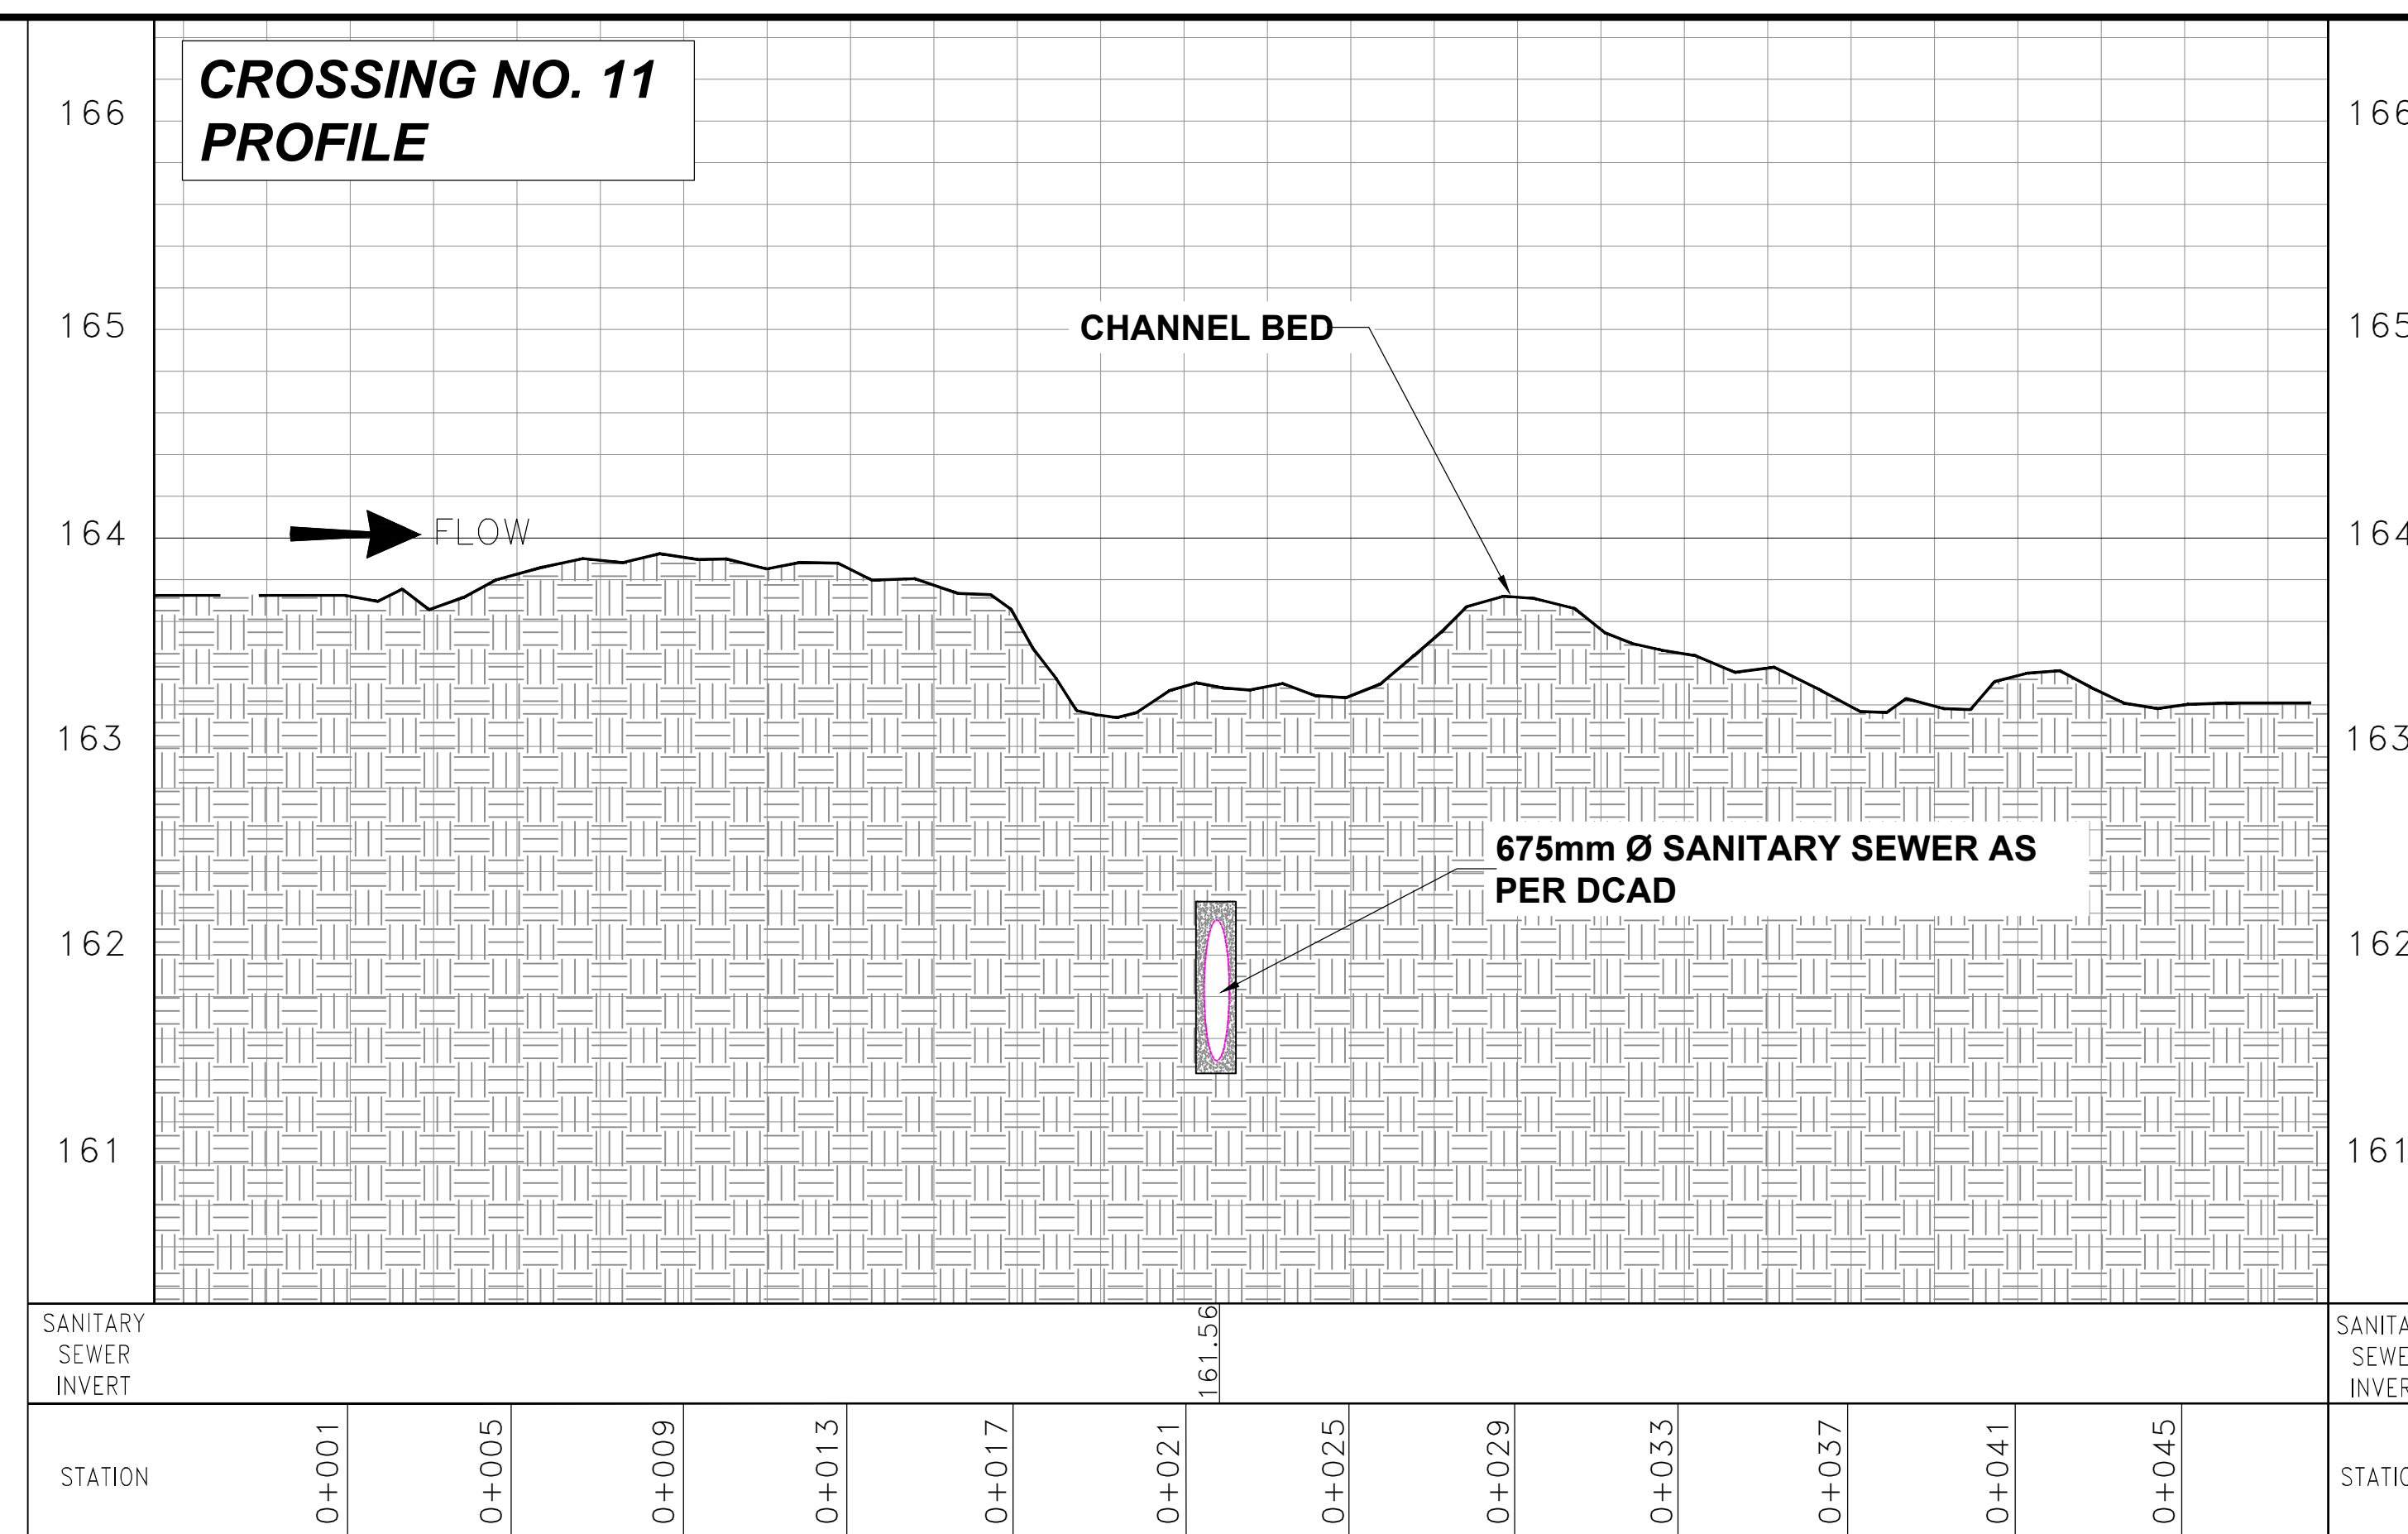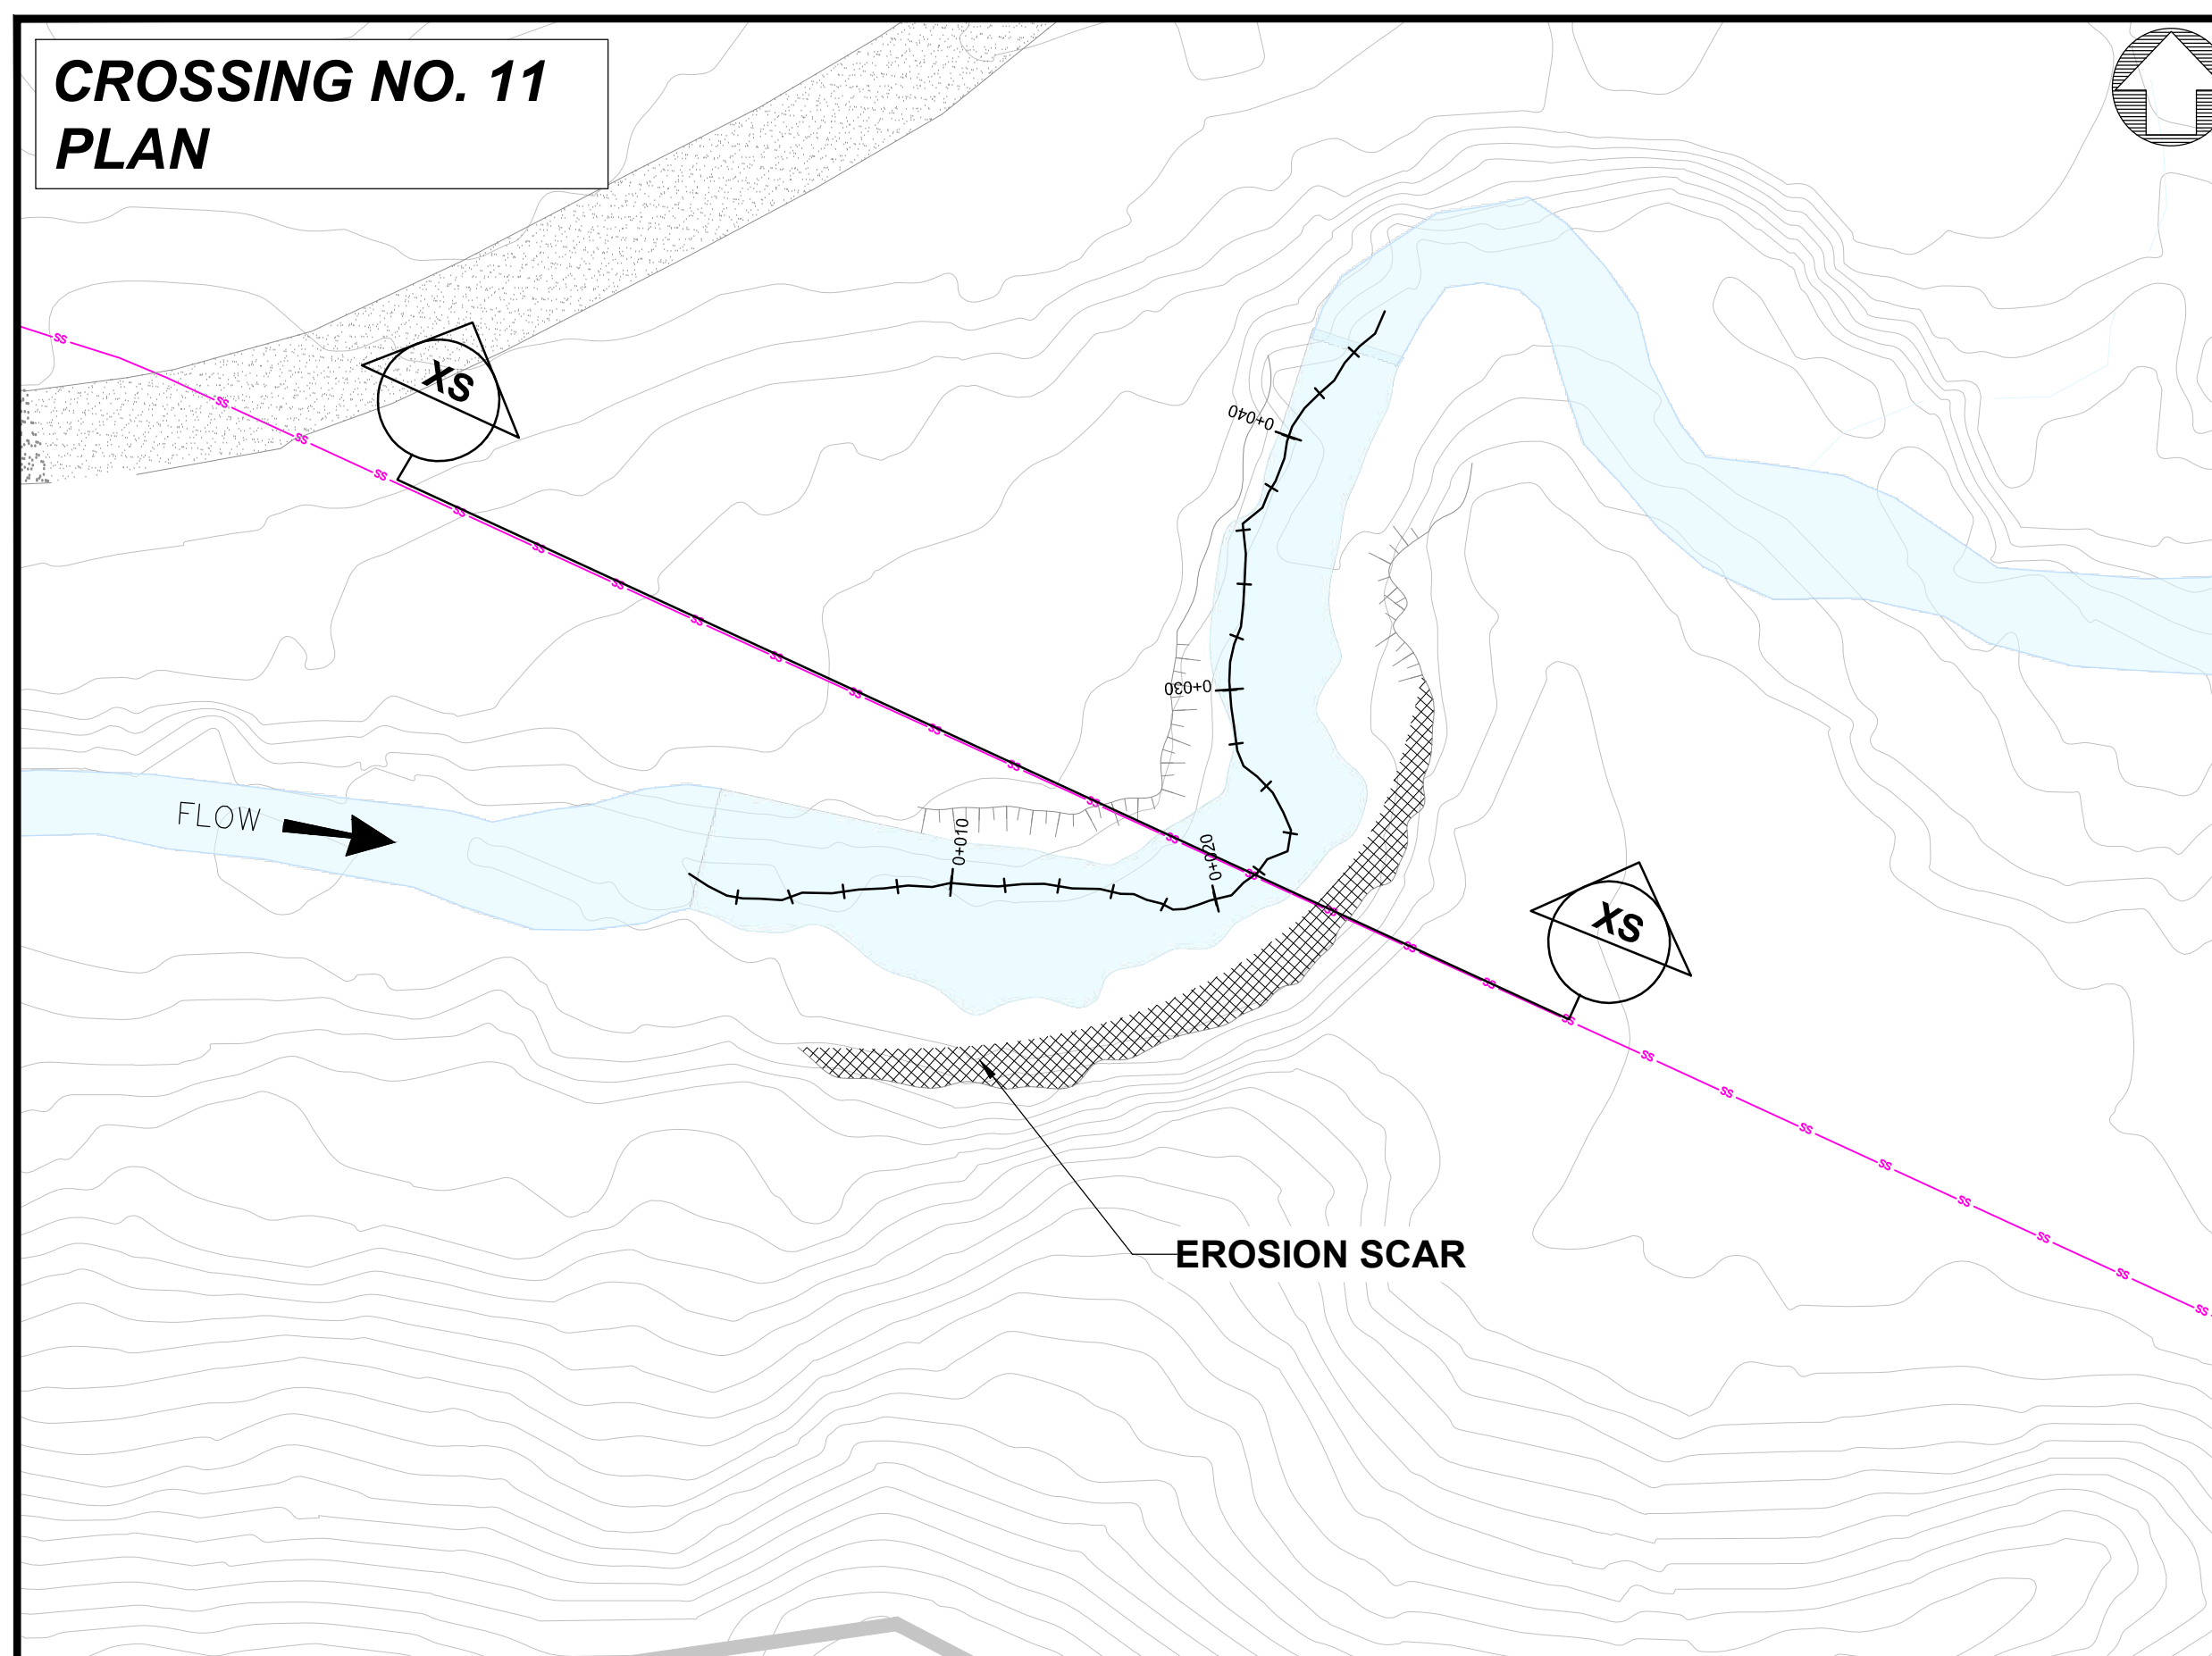


CROSSING NO. 13
PLAN

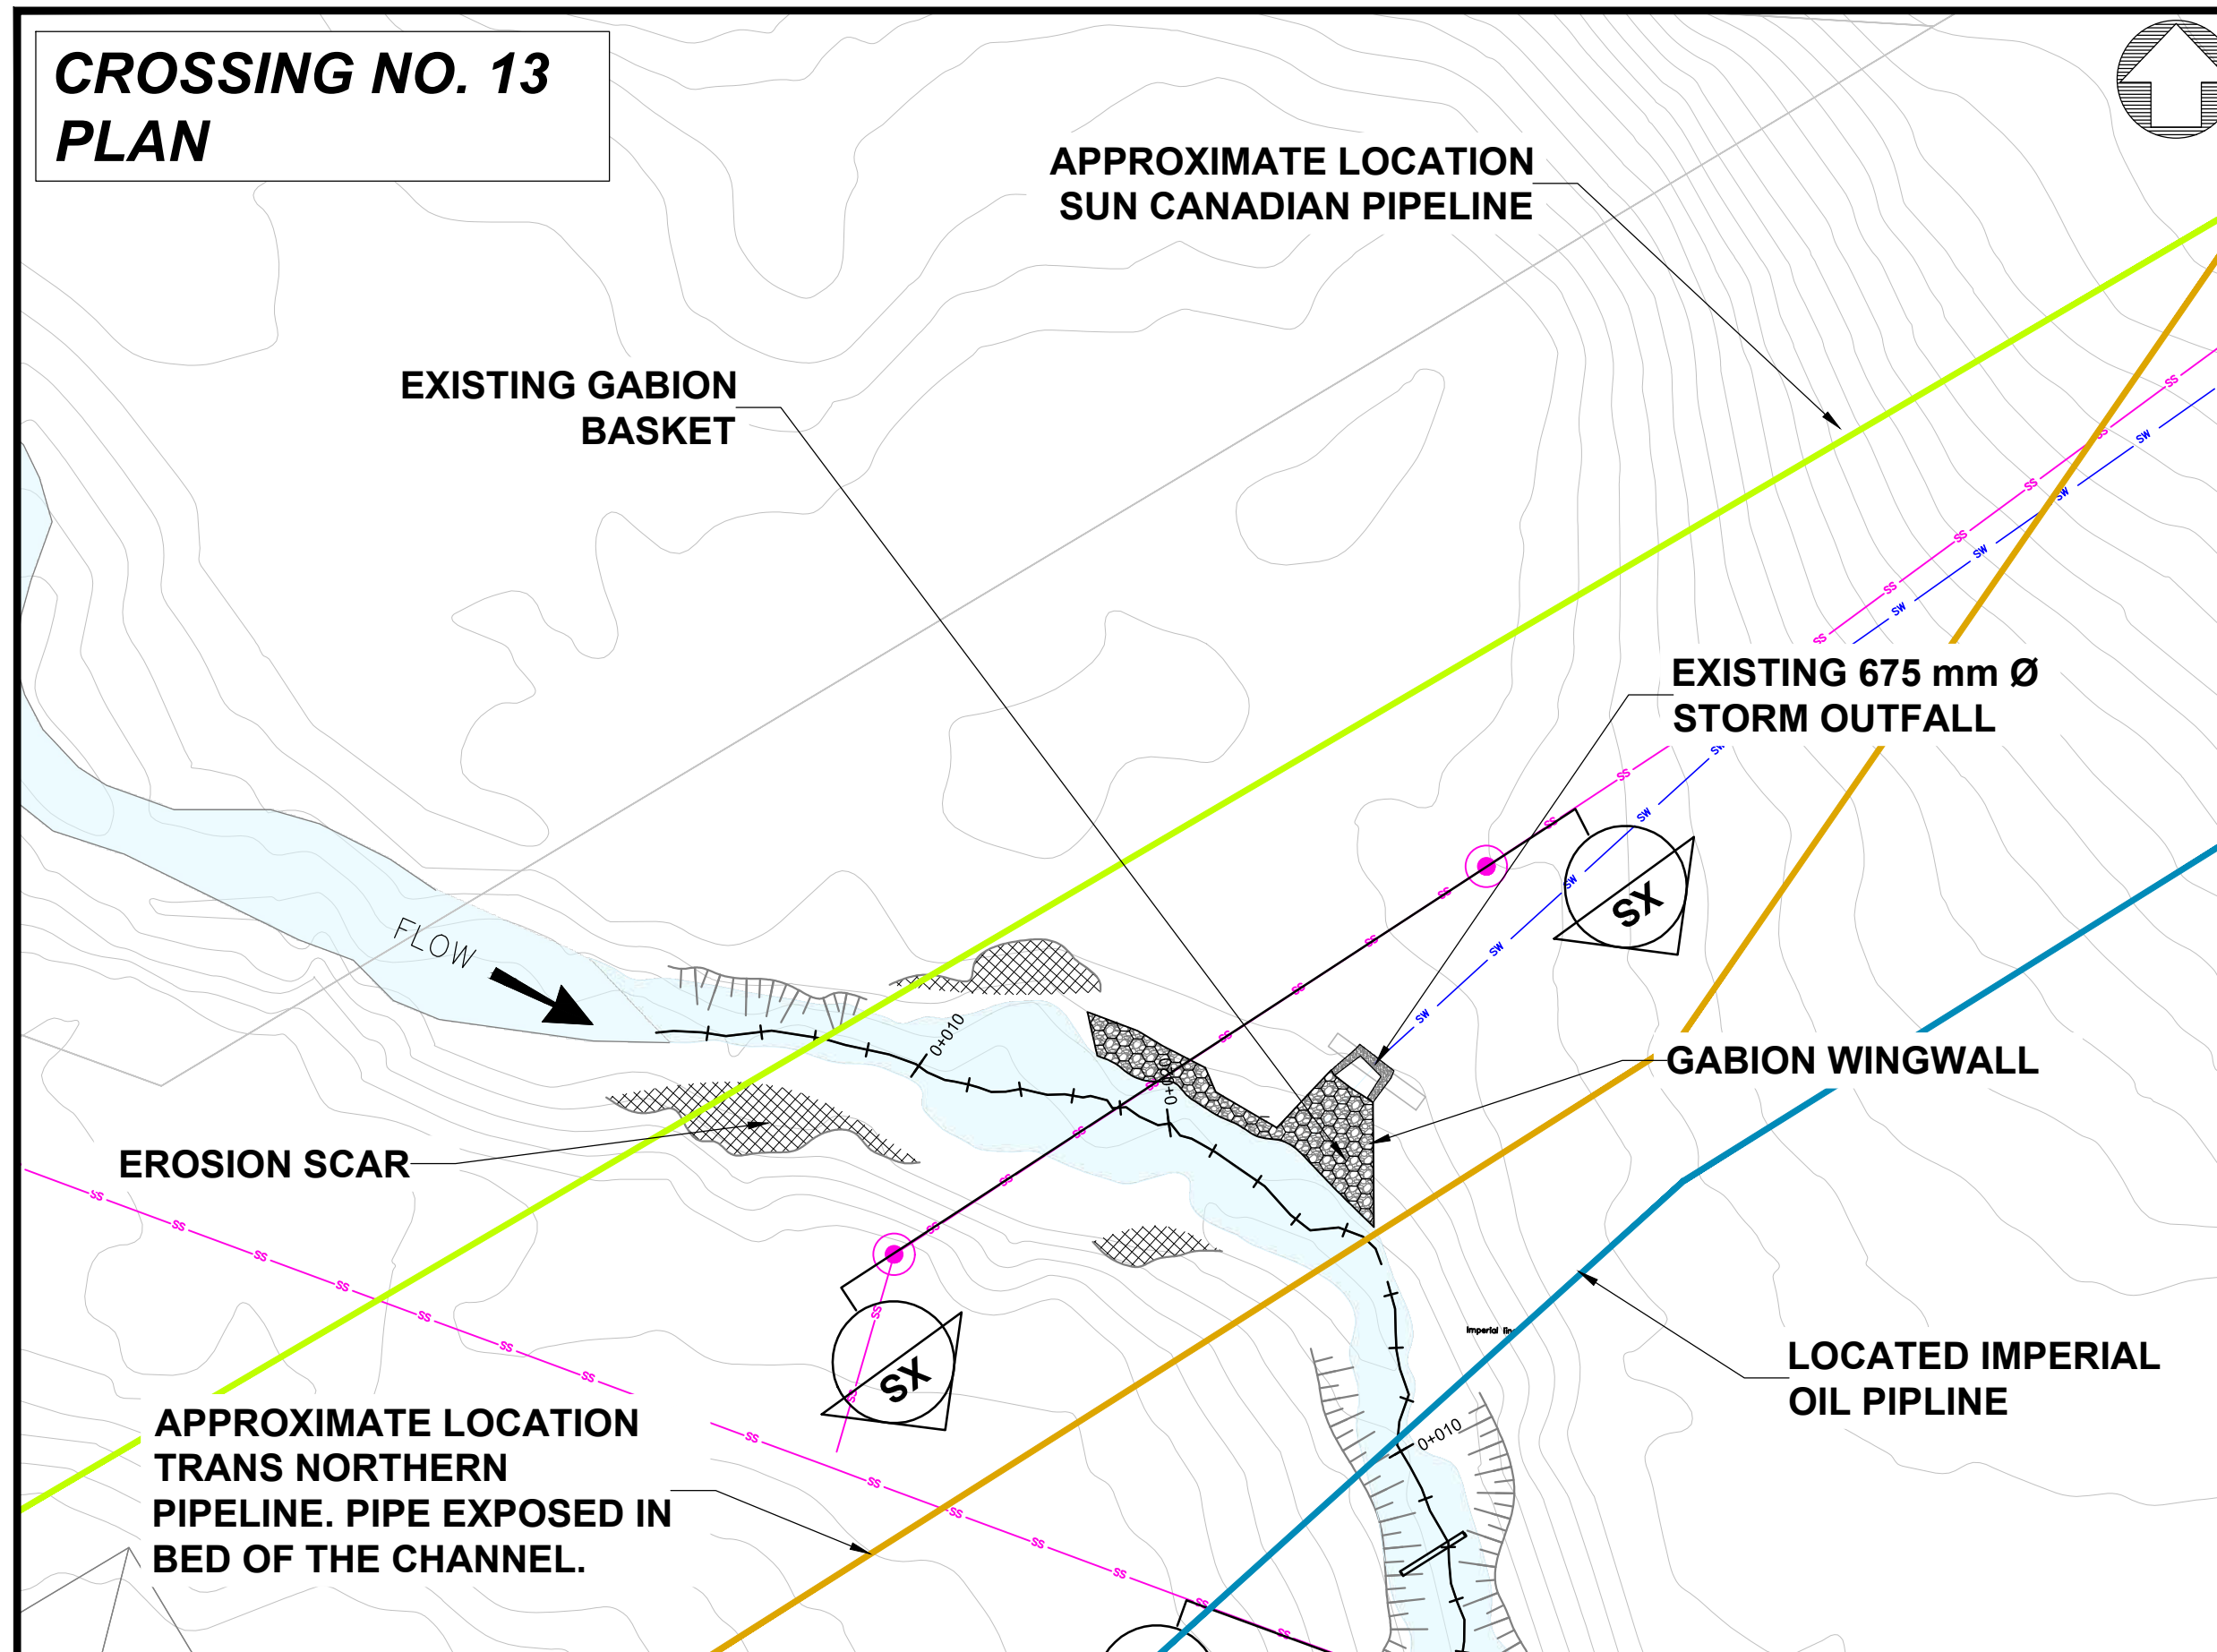


CROSSING NO. 13
PROFILE

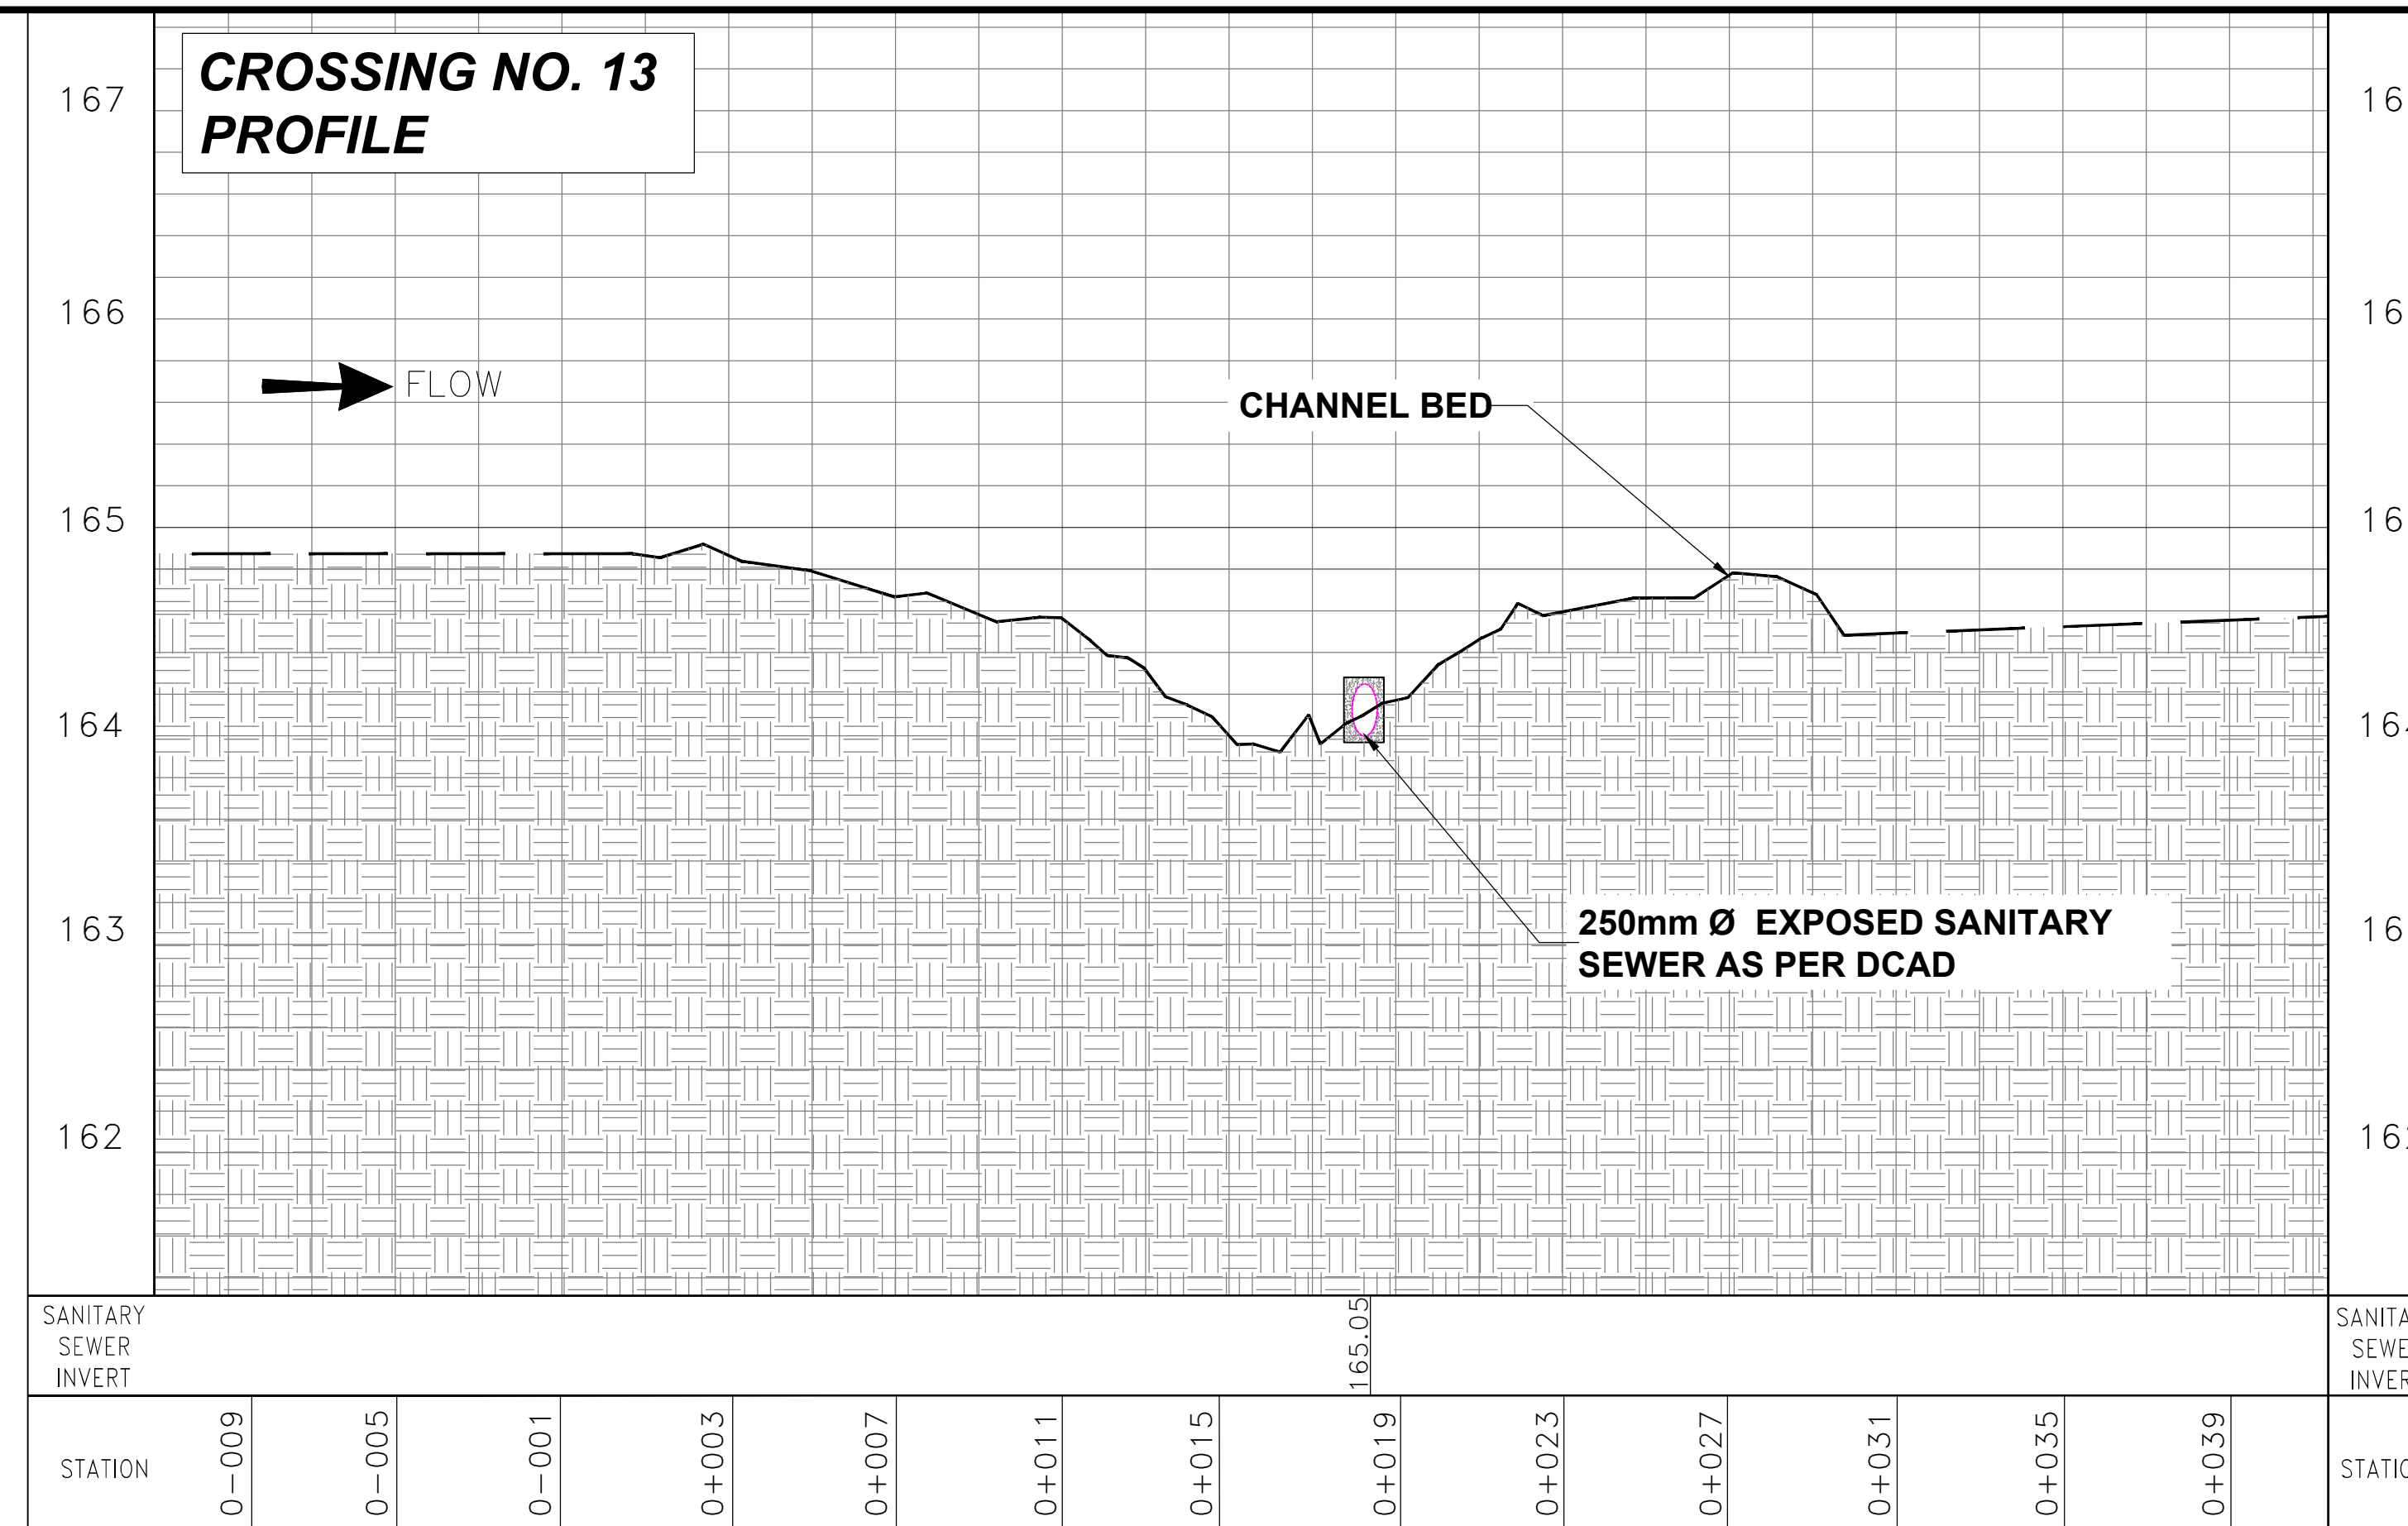

KEY MAP

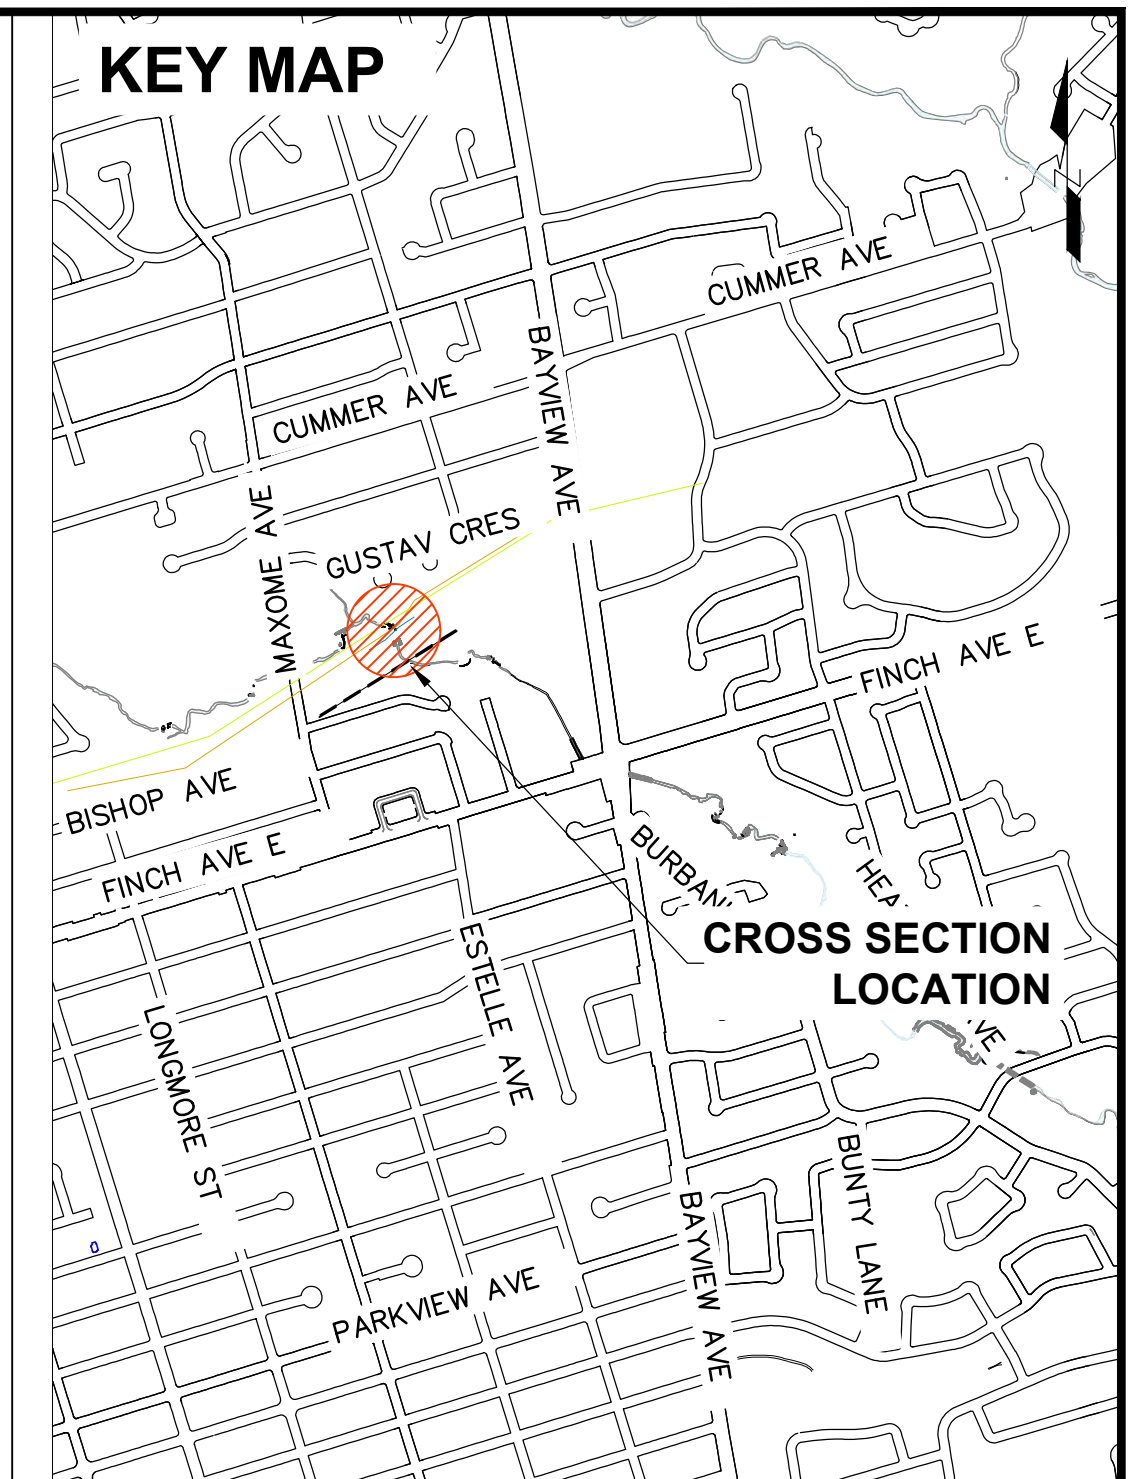

CROSSING NO. 13
CROSS SECTION

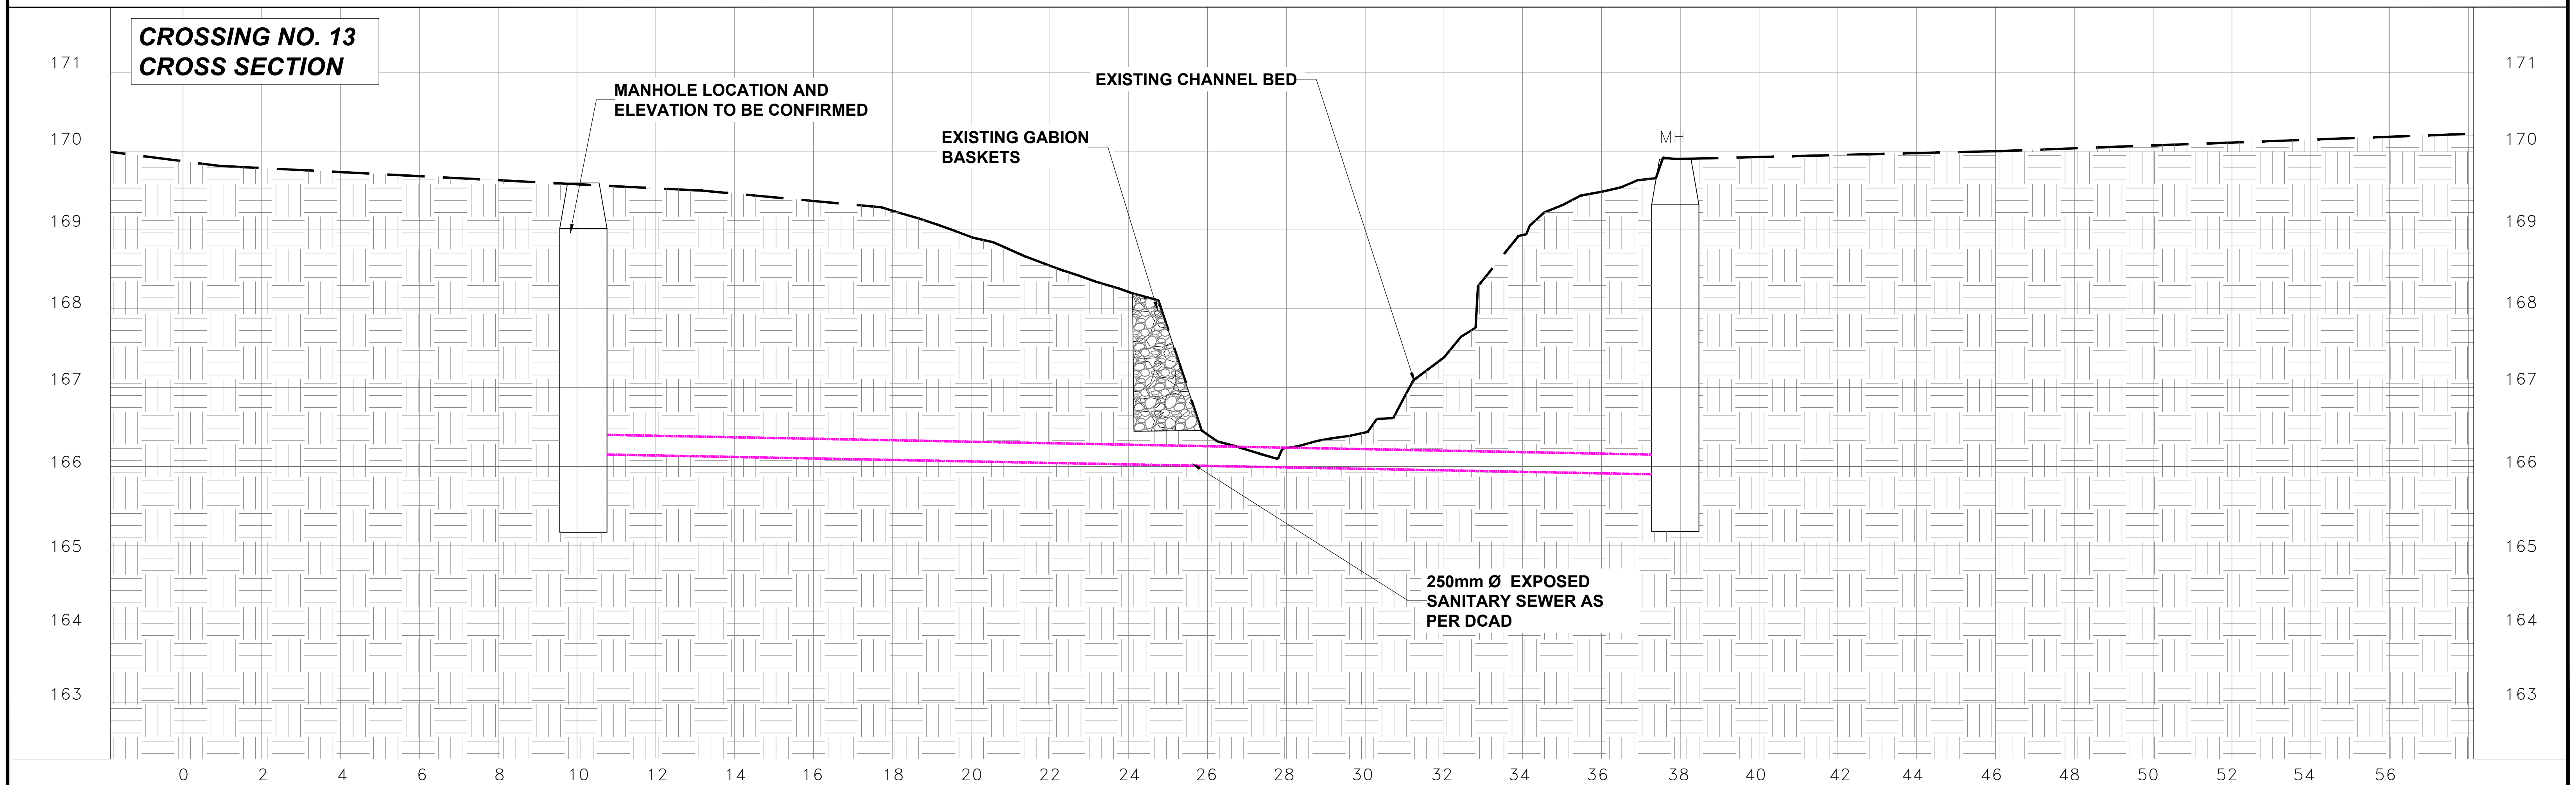

Toronto Water

NEWTONBROOK CREEK GEOMORPHIC SYSTEMS MASTER PLAN

City of Toronto

CROSSING NO. 14 - EXISTING CONDITIONS




DESIGN:	R.A.	DRAFTING:	P.S.	CHECK:		CONTRACT No.
SCALE:	N/A			DRAWING		SHEET No. 14 OF 1
DATE:	24/12/2021			NUMBER:		

No.	DATE	REVISIONS	INITIAL	SIGNED


**CROSSING NO. 14
PLAN**

The map shows a river flowing from the top right towards the bottom left, indicated by a black arrow labeled "FLOW". The river is bordered by contour lines representing the terrain. Key features include:



- EXISTING GABION BASKET**: Two locations are marked with rectangular hatched areas. One is located upstream of the debris jam, and the other is further downstream.
- DEBRIS JAM**: A small, irregularly shaped area of debris is located in the river channel, upstream of the erosion scar.
- EROSION SCAR**: A large, irregularly shaped area of erosion is located in the river channel, downstream of the debris jam.
- Crossing No. 14**: A pink line with circular markers crosses the river, representing the crossing structure.
- XS**: Two circular markers with the letters "XS" inside are located on the crossing structure, indicating specific points of interest.

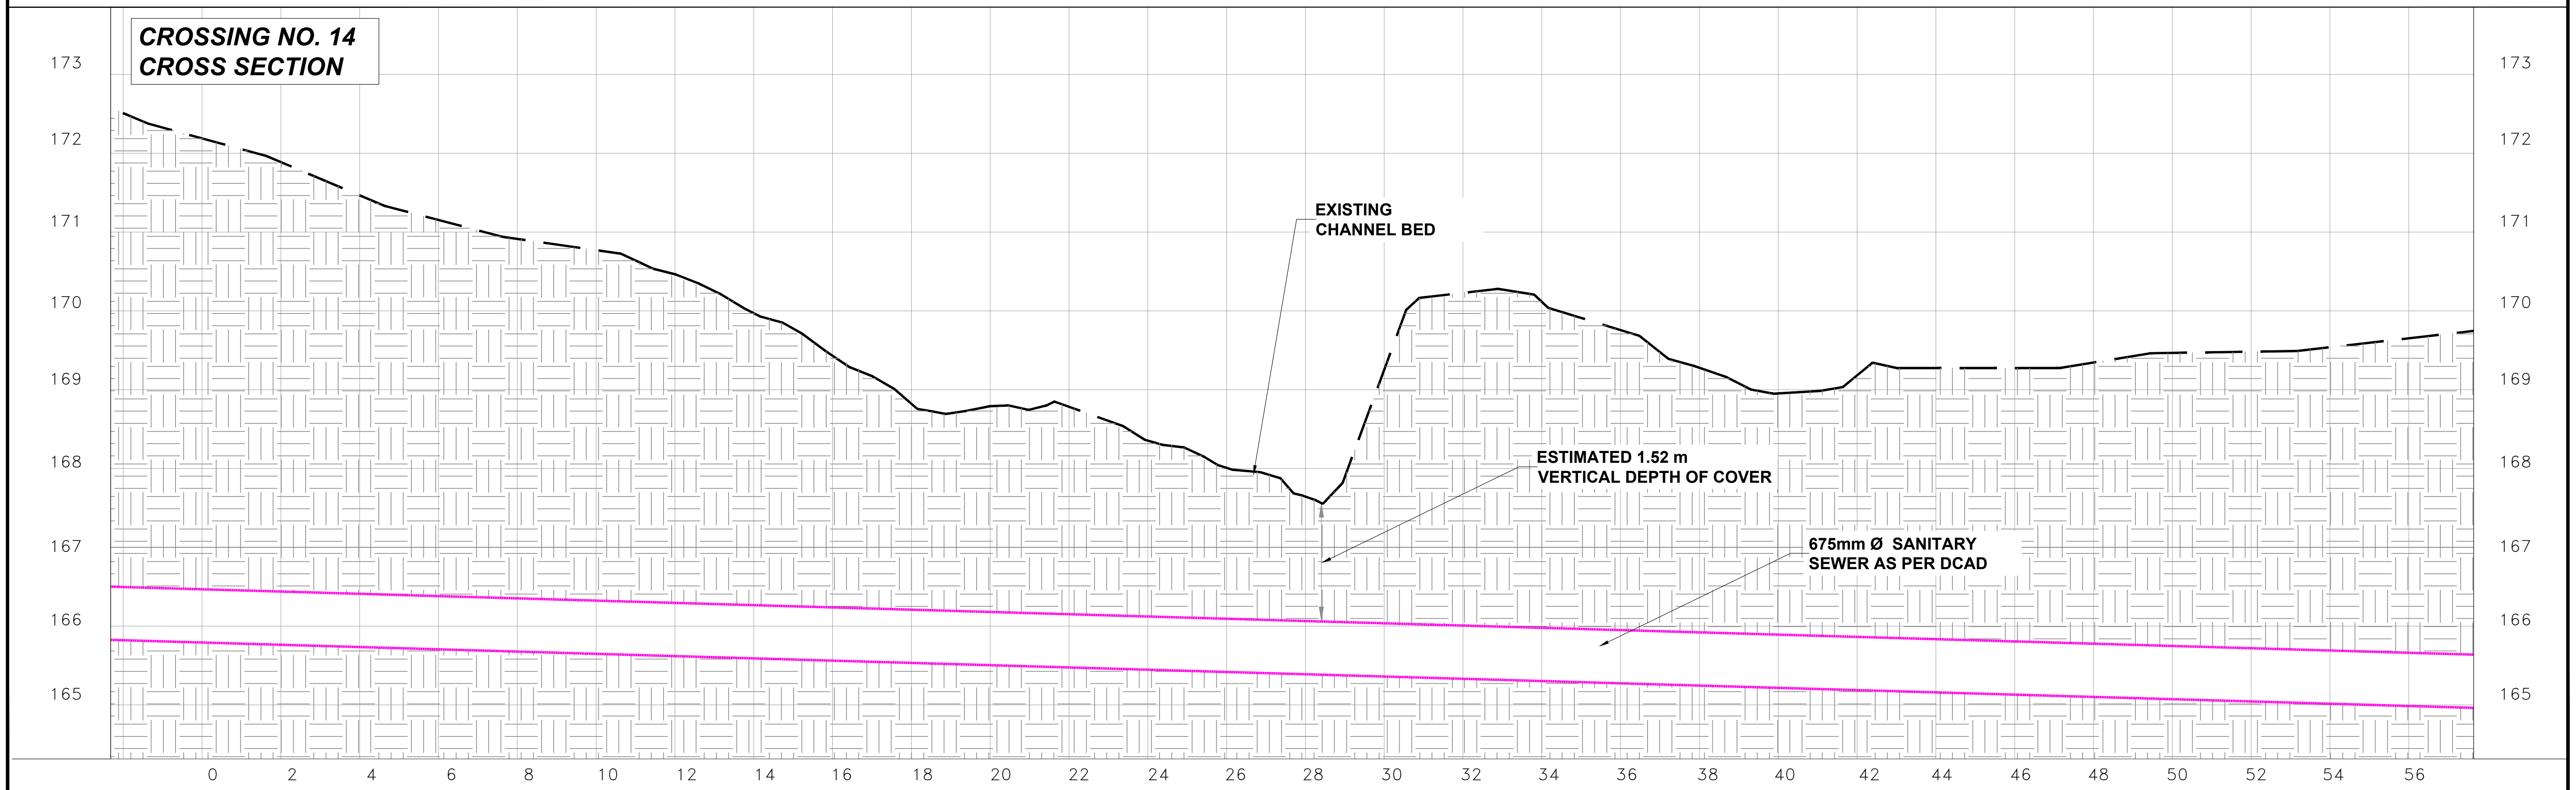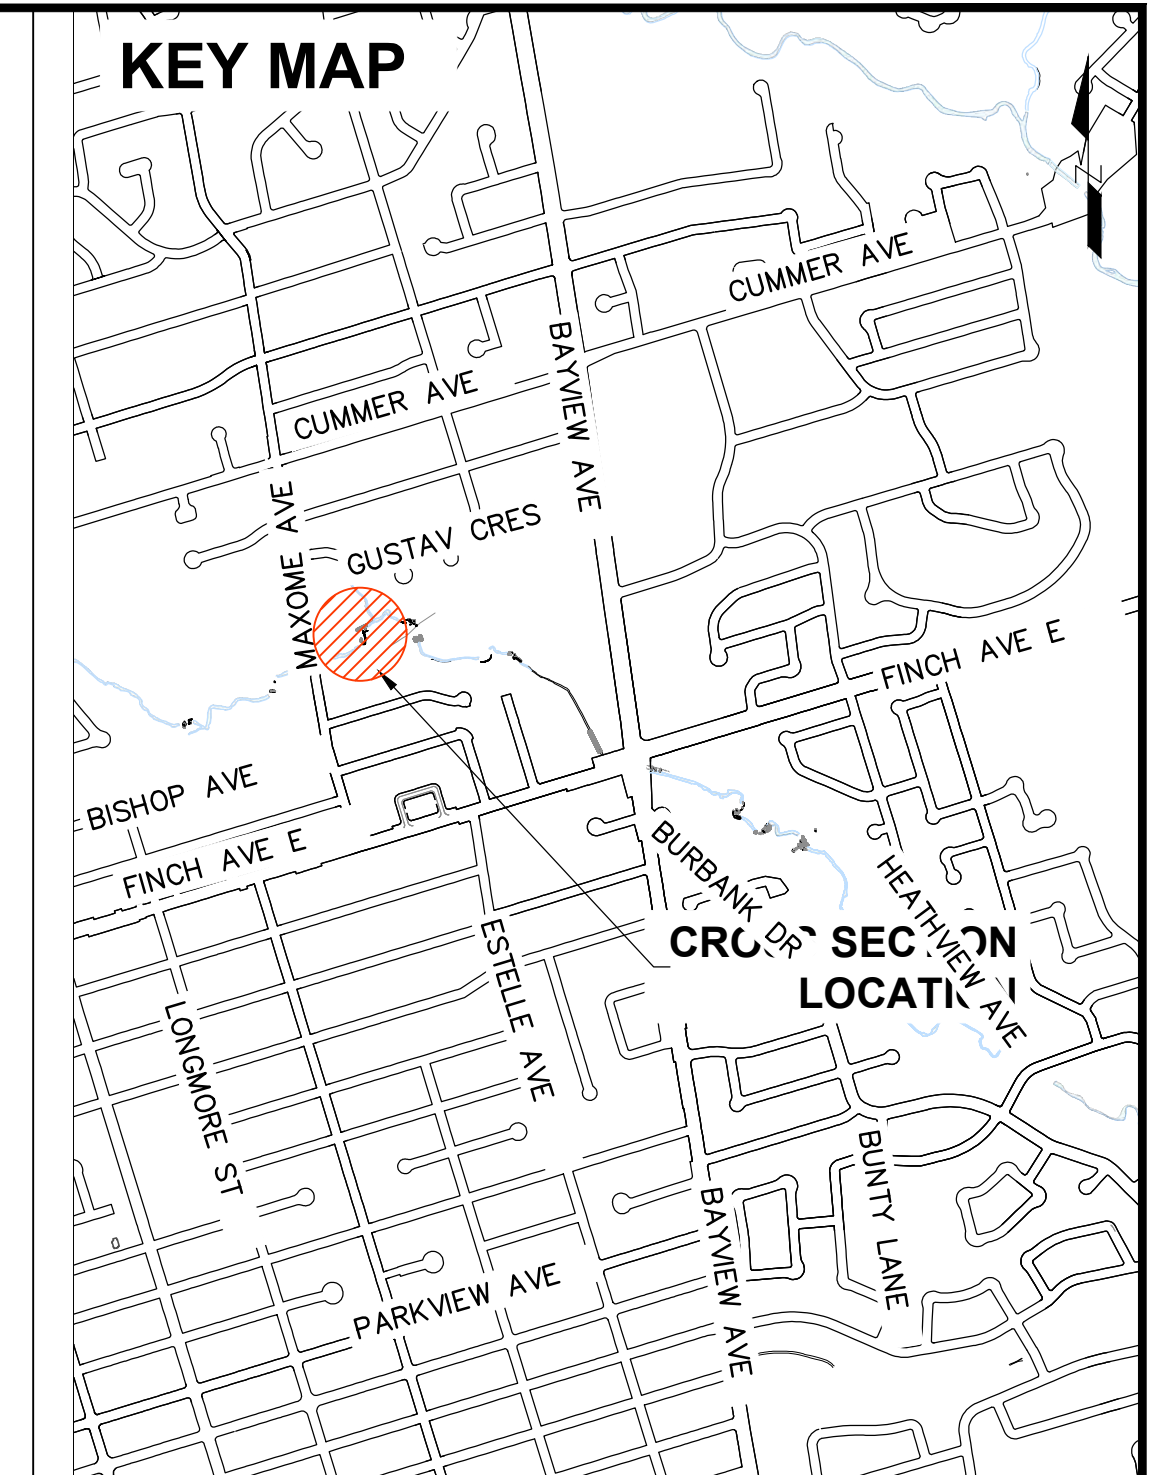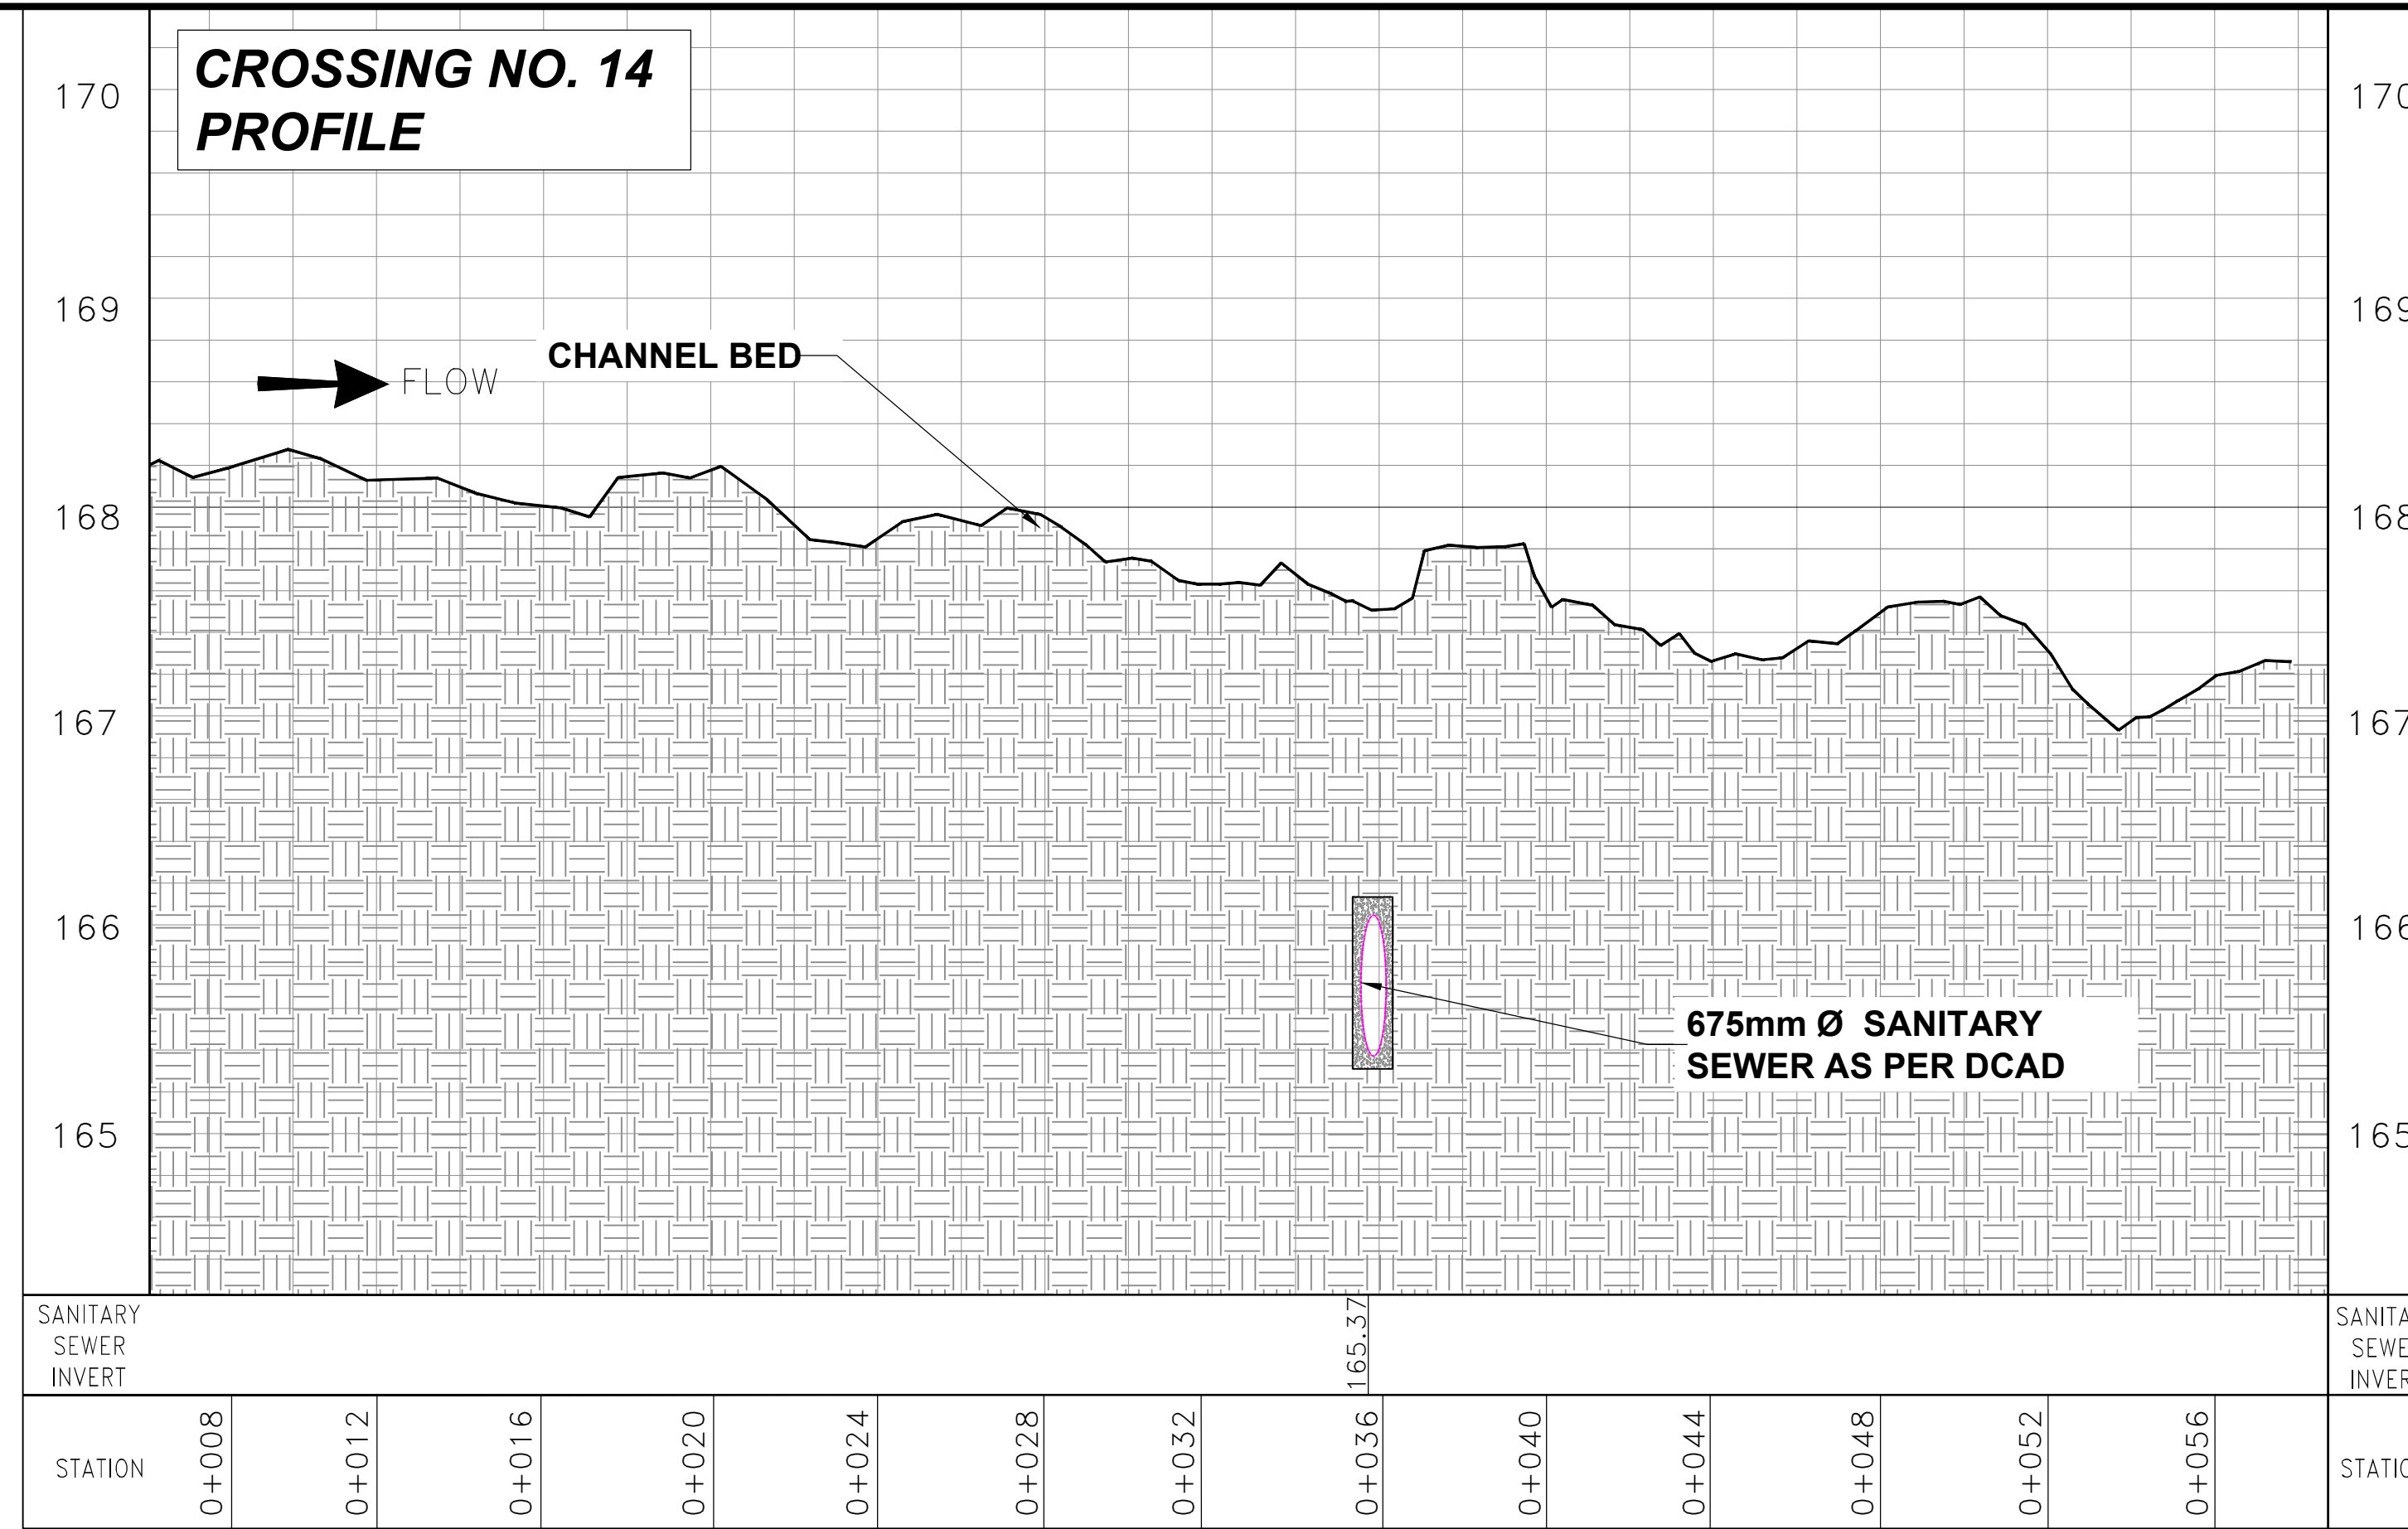

CROSSING NO. 15
PLAN

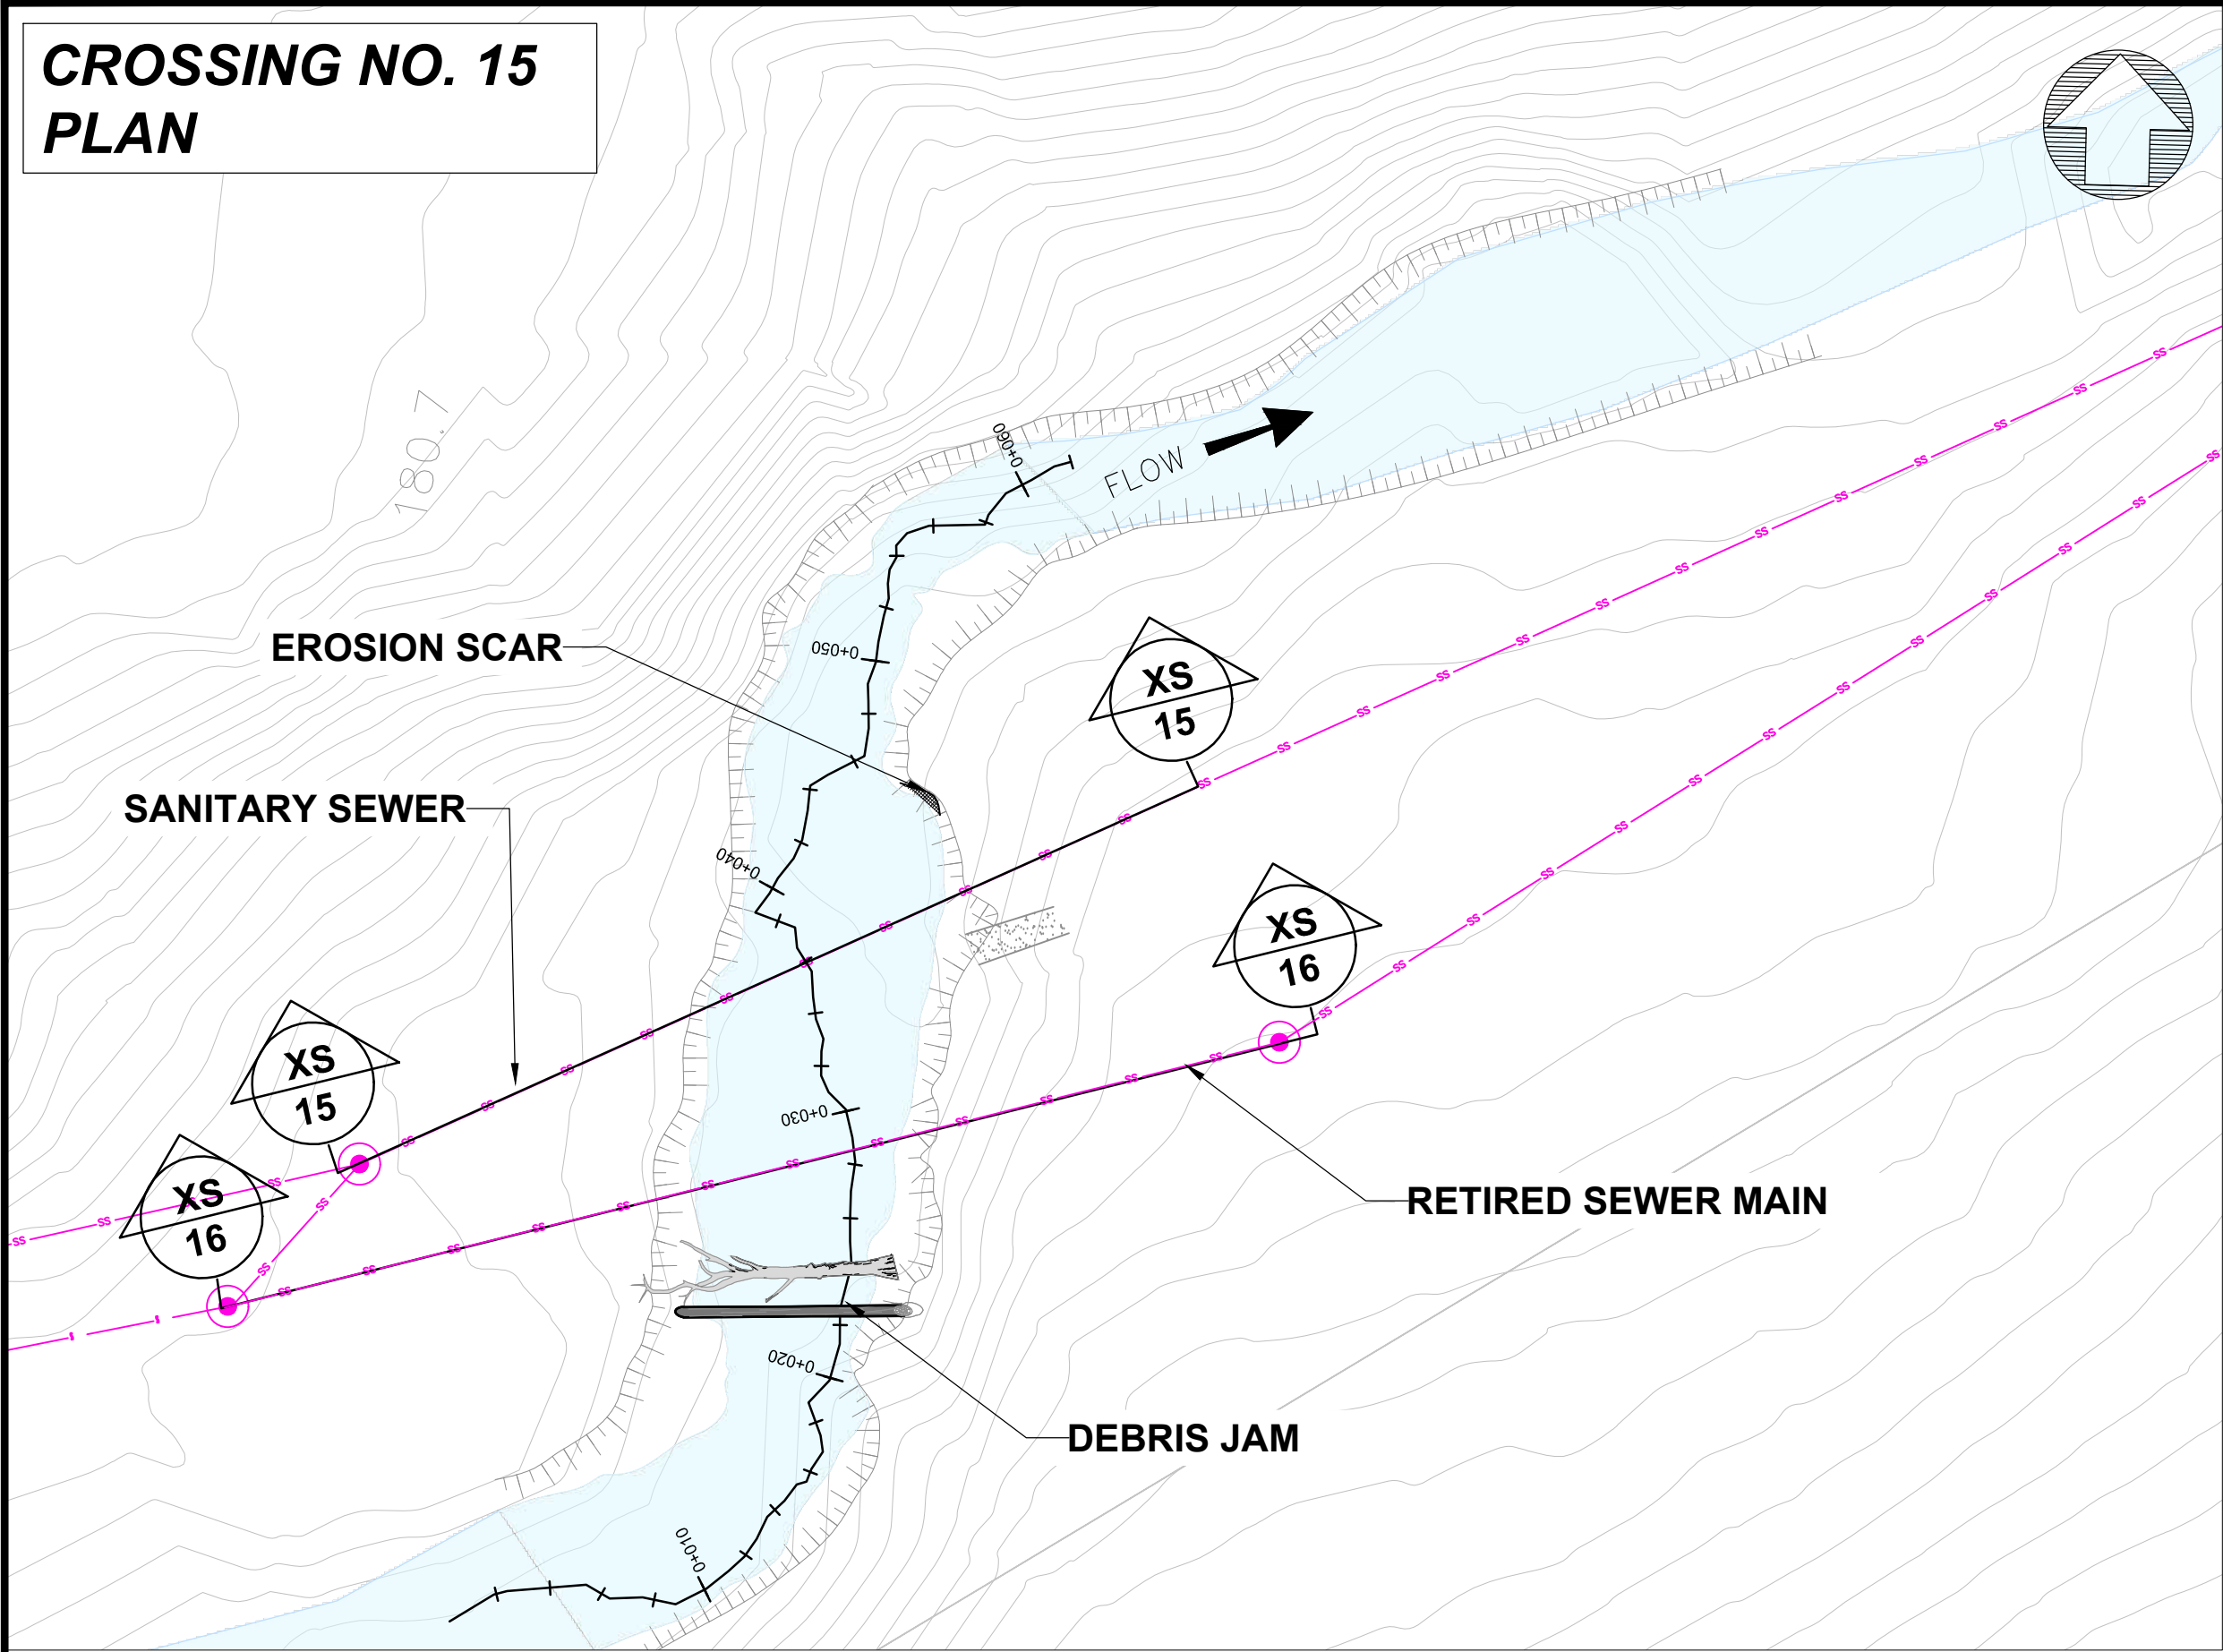

CROSSING NO. 15
PROFILE

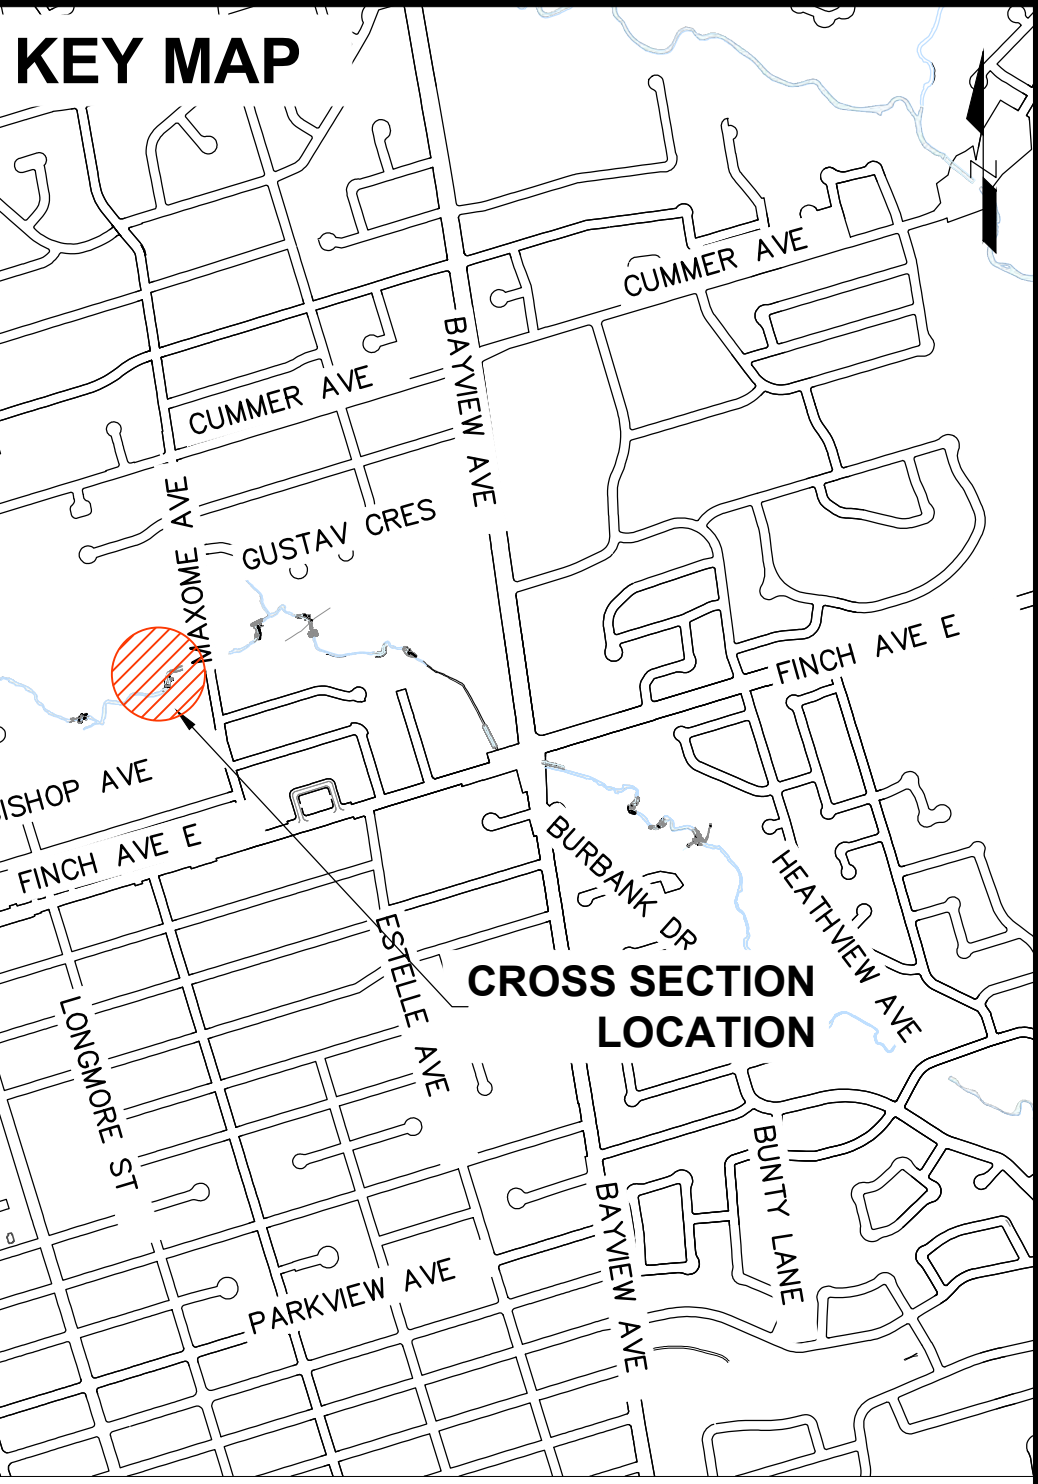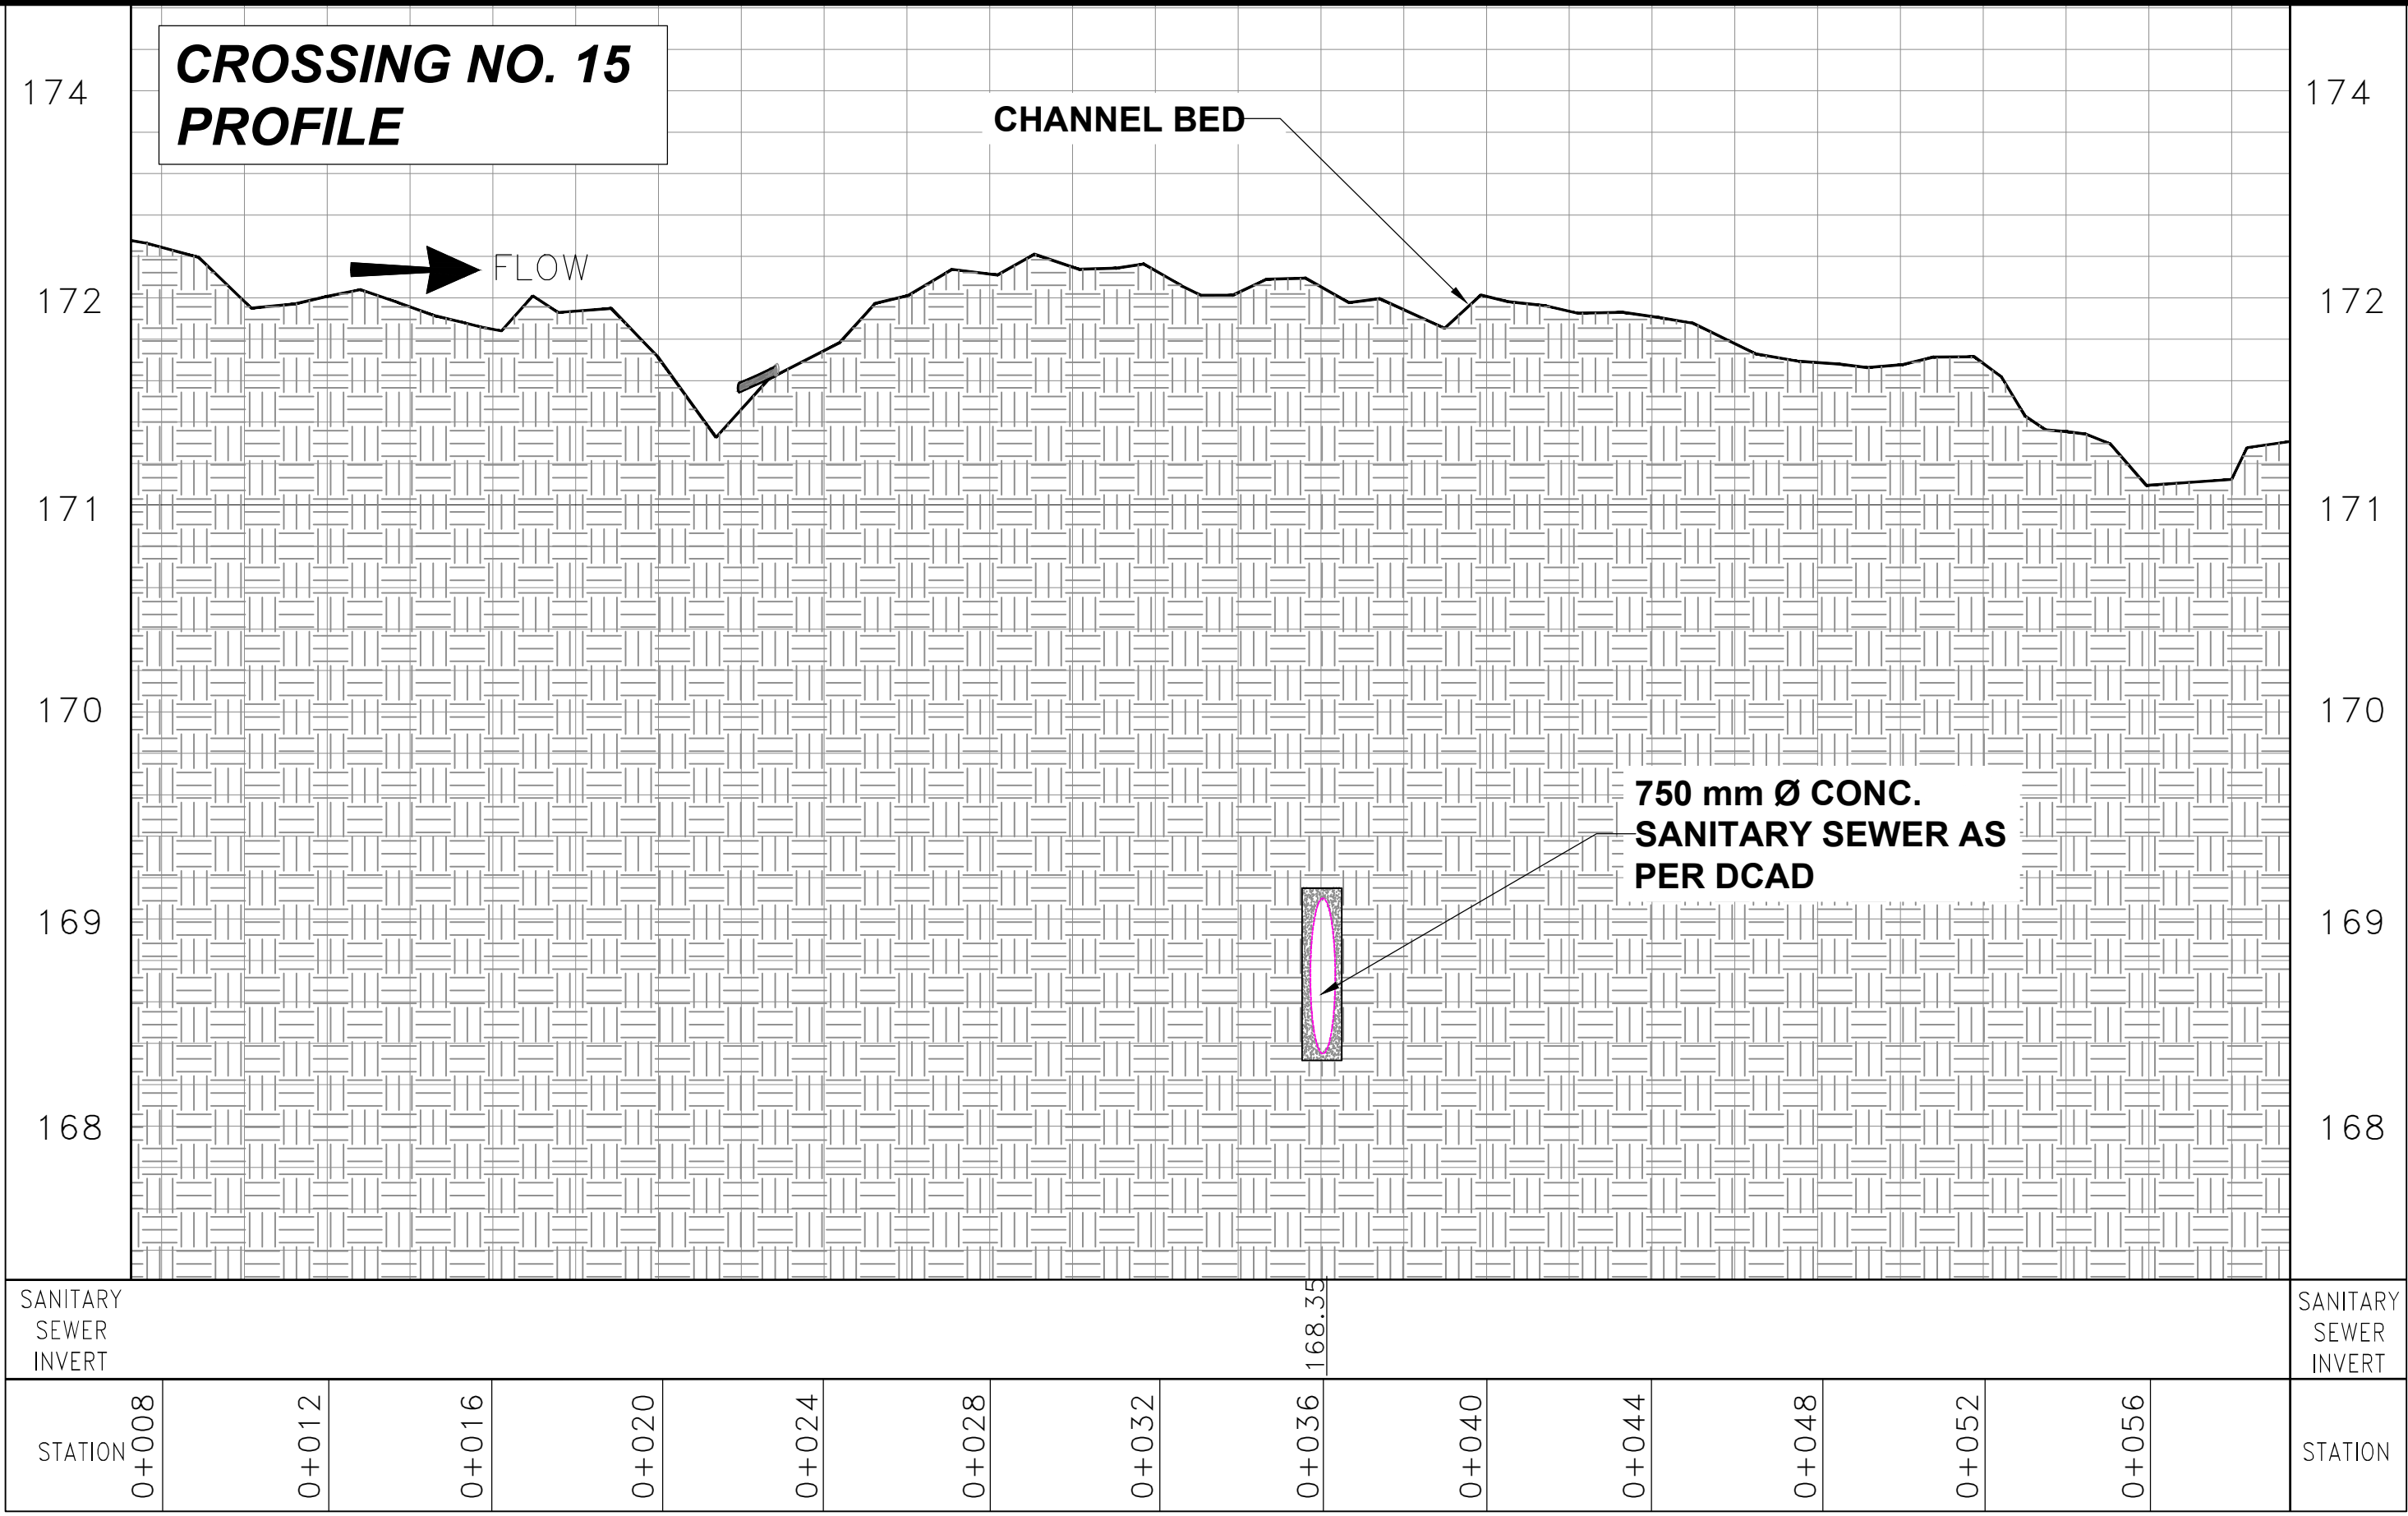

CROSSING NO. 15
CROSS SECTION



Toronto Water

NEWTONBROOK CREEK GEOMORPHIC SYSTEMS MASTER PLAN

LEGEND


- STORM SEWER
- SANITARY SEWER
- STORM SEWER MANHOLE
- SANITARY SEWER MANHOLE
- CREEK
- PROPERTY LINE
- WATER MAIN
- OUTFALL
- EXISTING TRAIL

City of Toronto



CROSSING NO. 15 - EXISTING CONDITIONS

DESIGN:	DRAFTING:	AB	CHECK:	CONTRACT No.
SCALE:	N/A	DRAWING	NUMBER:	SHEET No.
DATE:	18/08/2021			1 OF 1


CROSSING NO. 16
PLAN

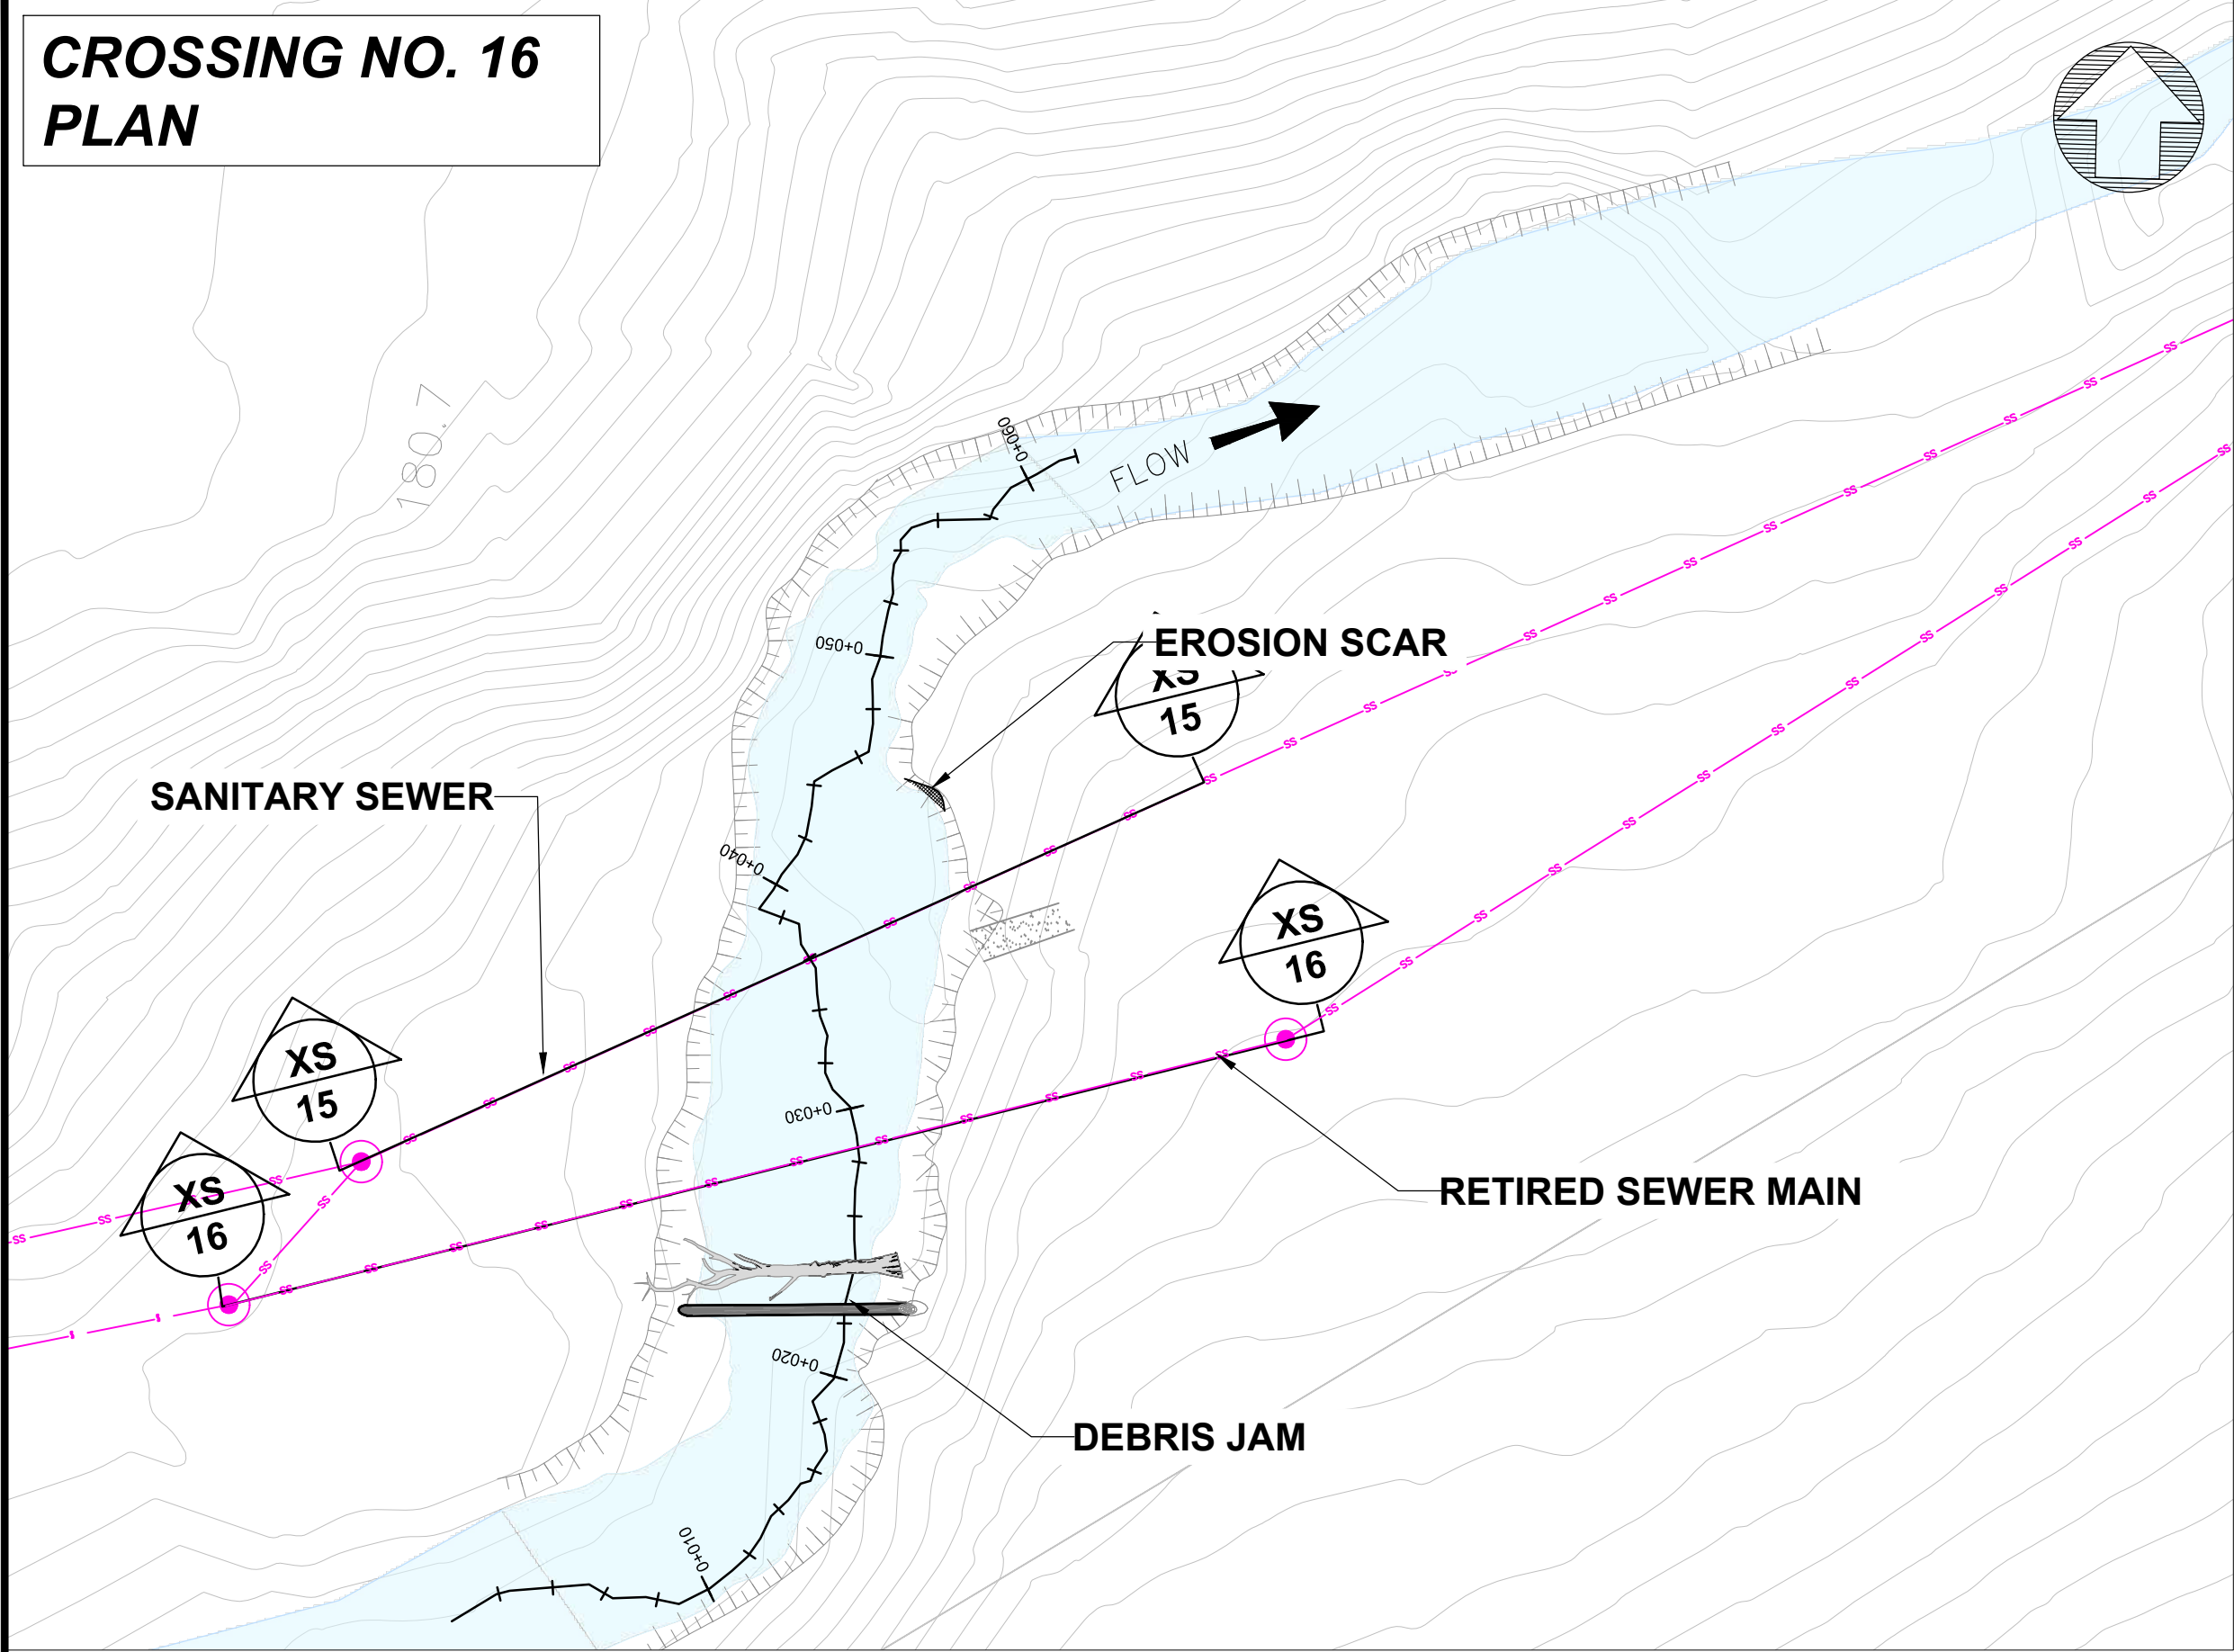

CROSSING NO. 16
PROFILE

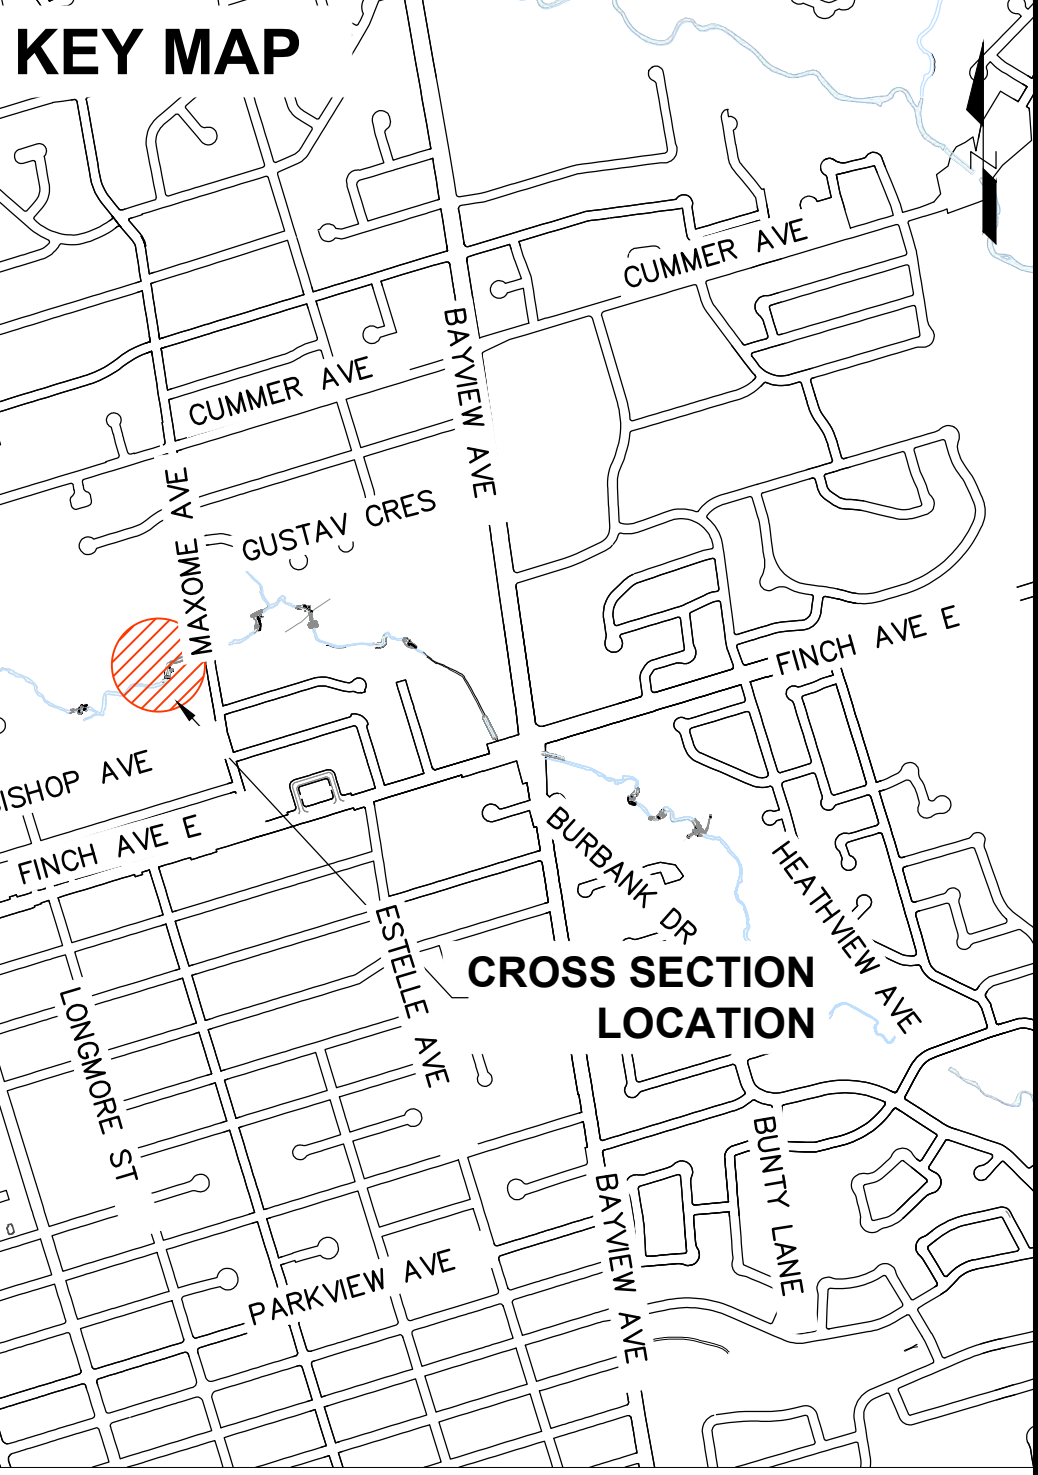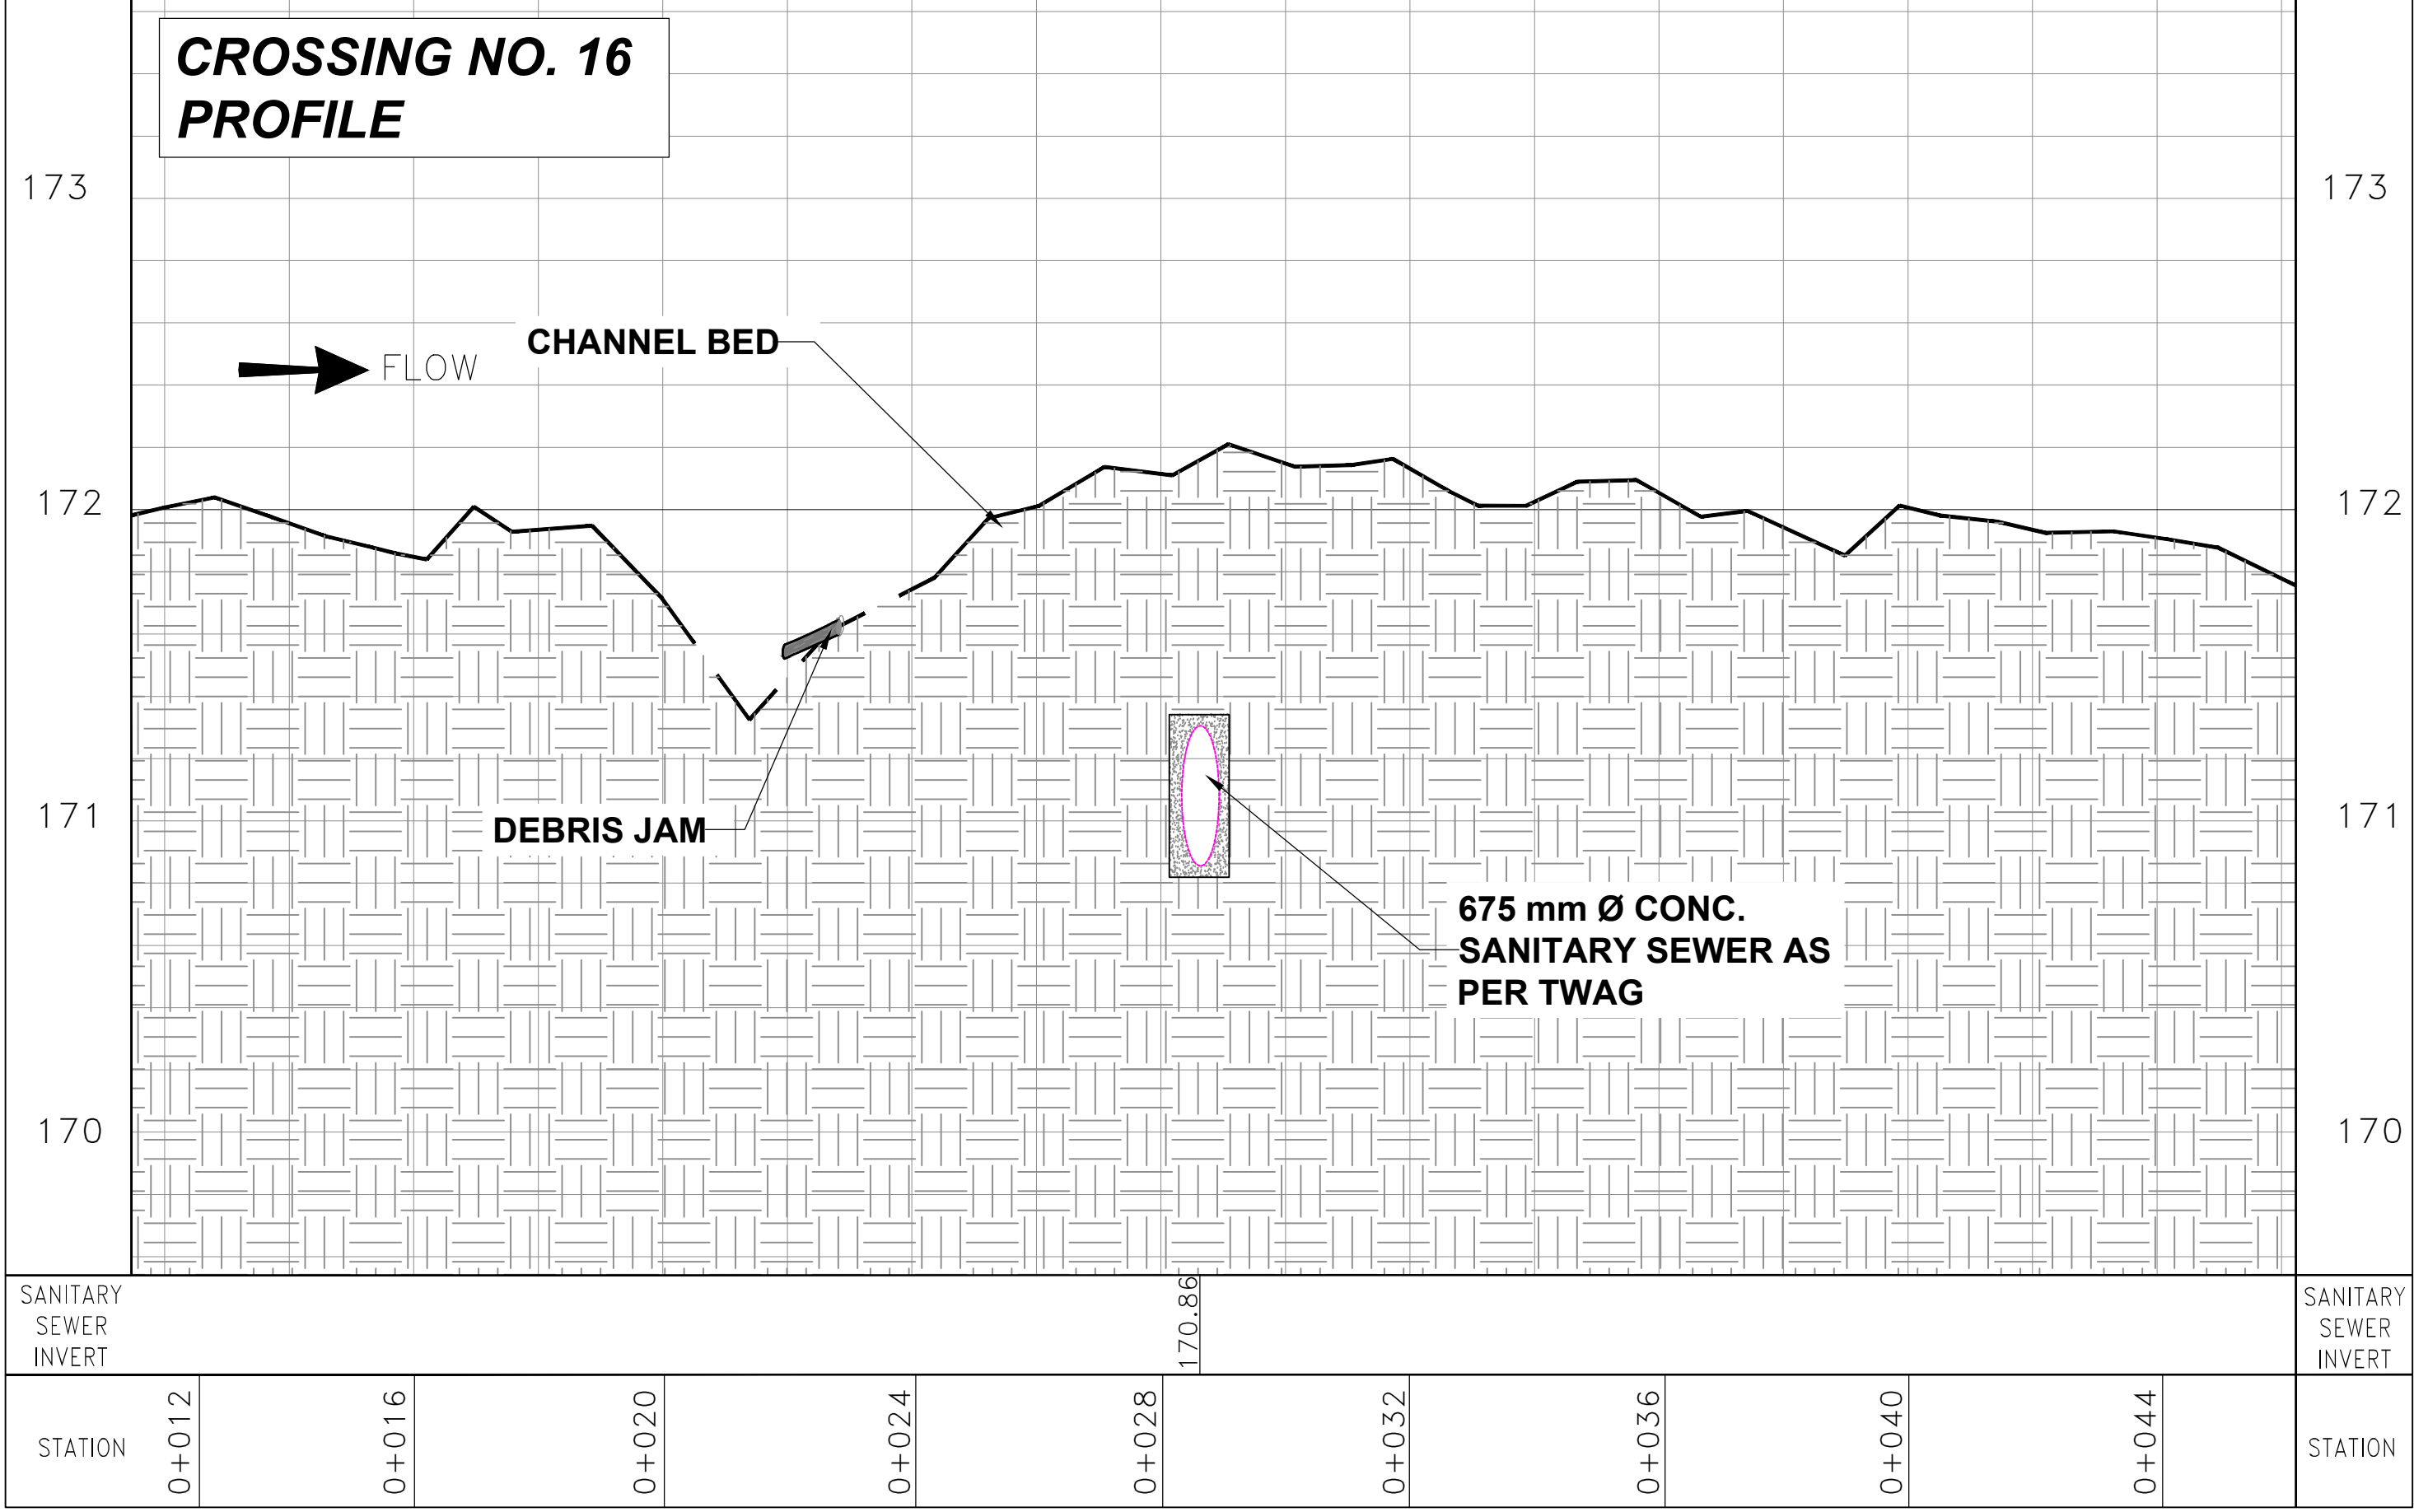

CROSSING NO. 16
CROSS SECTION

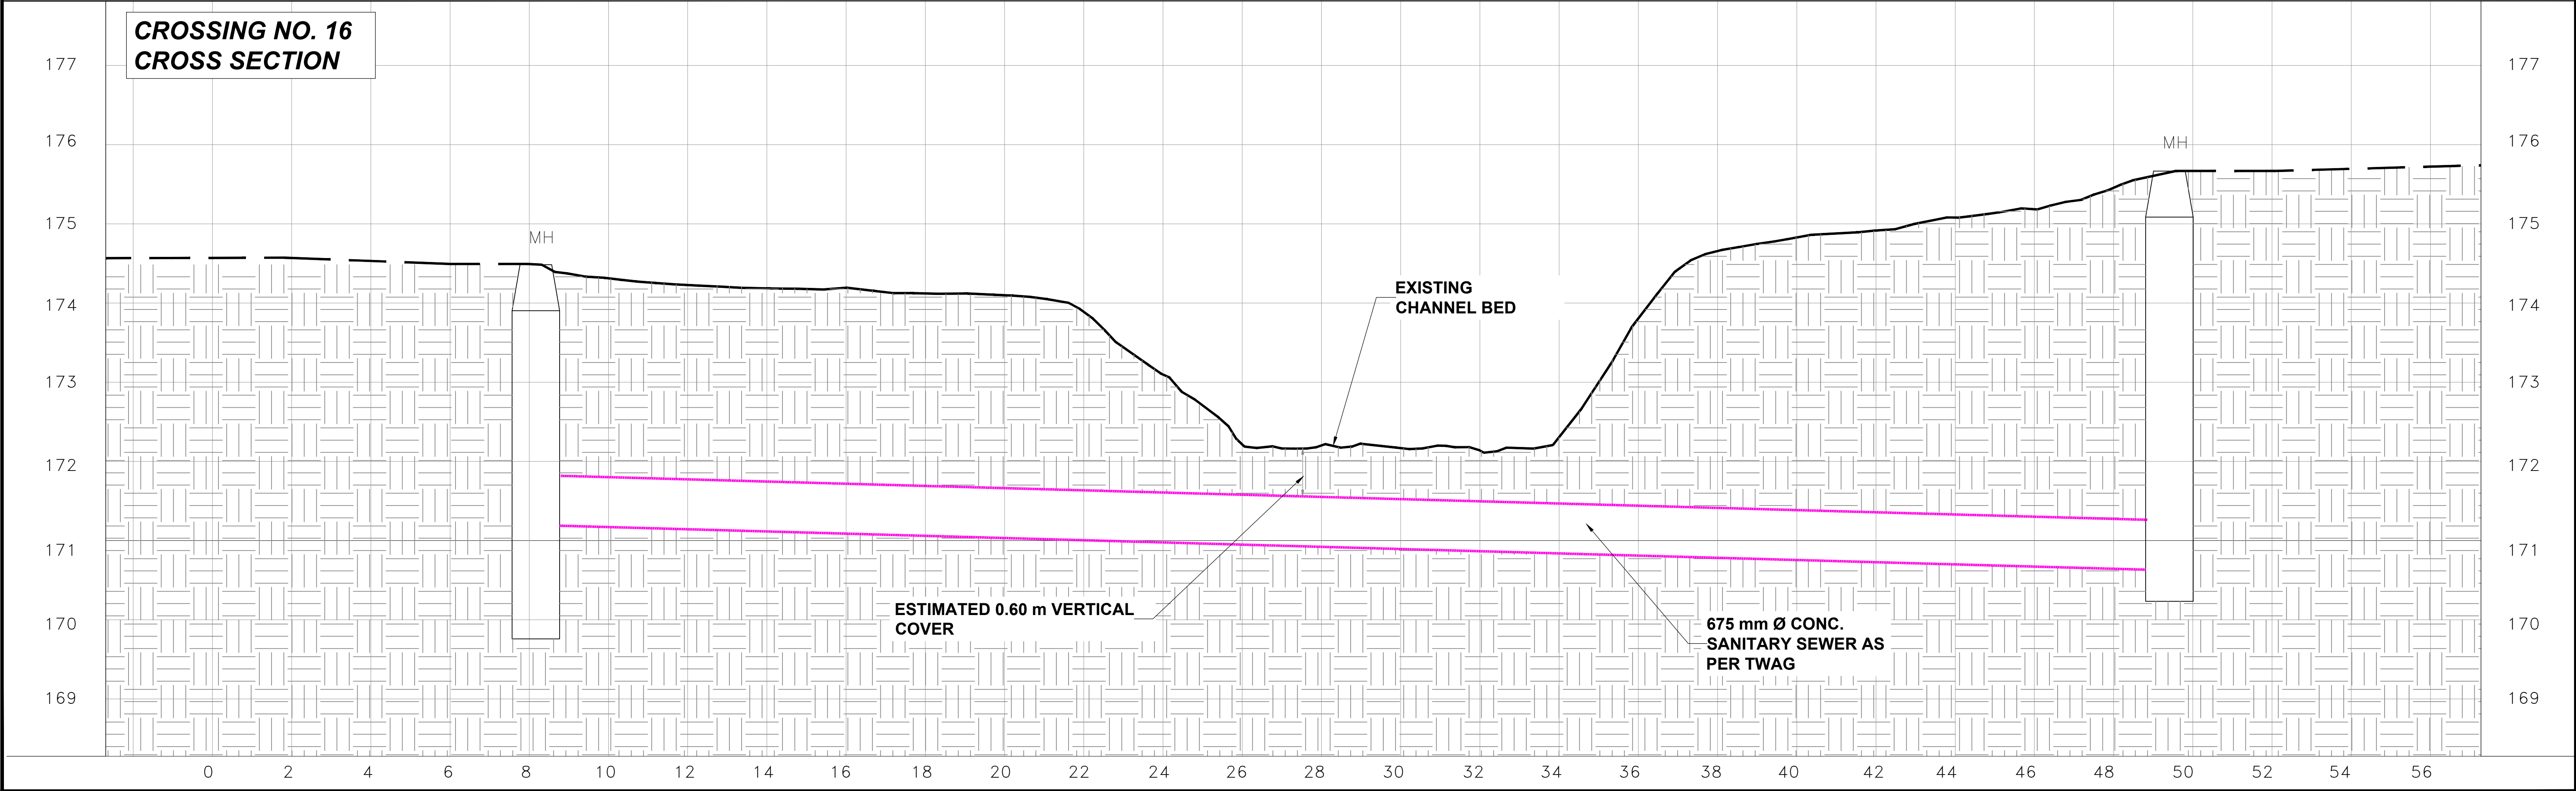

Toronto Water

NEWTONBROOK CREEK GEOMORPHIC SYSTEMS MASTER PLAN





LEGEND

- STORM SEWER
- SANITARY SEWER
- STORM SEWER MANHOLE
- SANITARY SEWER MANHOLE
- CREEK
- PROPERTY LINE
- WATER MAIN
- OUTFALL
- EXISTING TRAIL


City of Toronto

CROSSING NO. 16 - EXISTING CONDITIONS



DESIGN:	DRAFTING:	AB	CHECK:	CONTRACT No.
SCALE:	N/A	DRAWING	NUMBER:	SHEET No.
DATE:	18/08/2021			1 OF 1

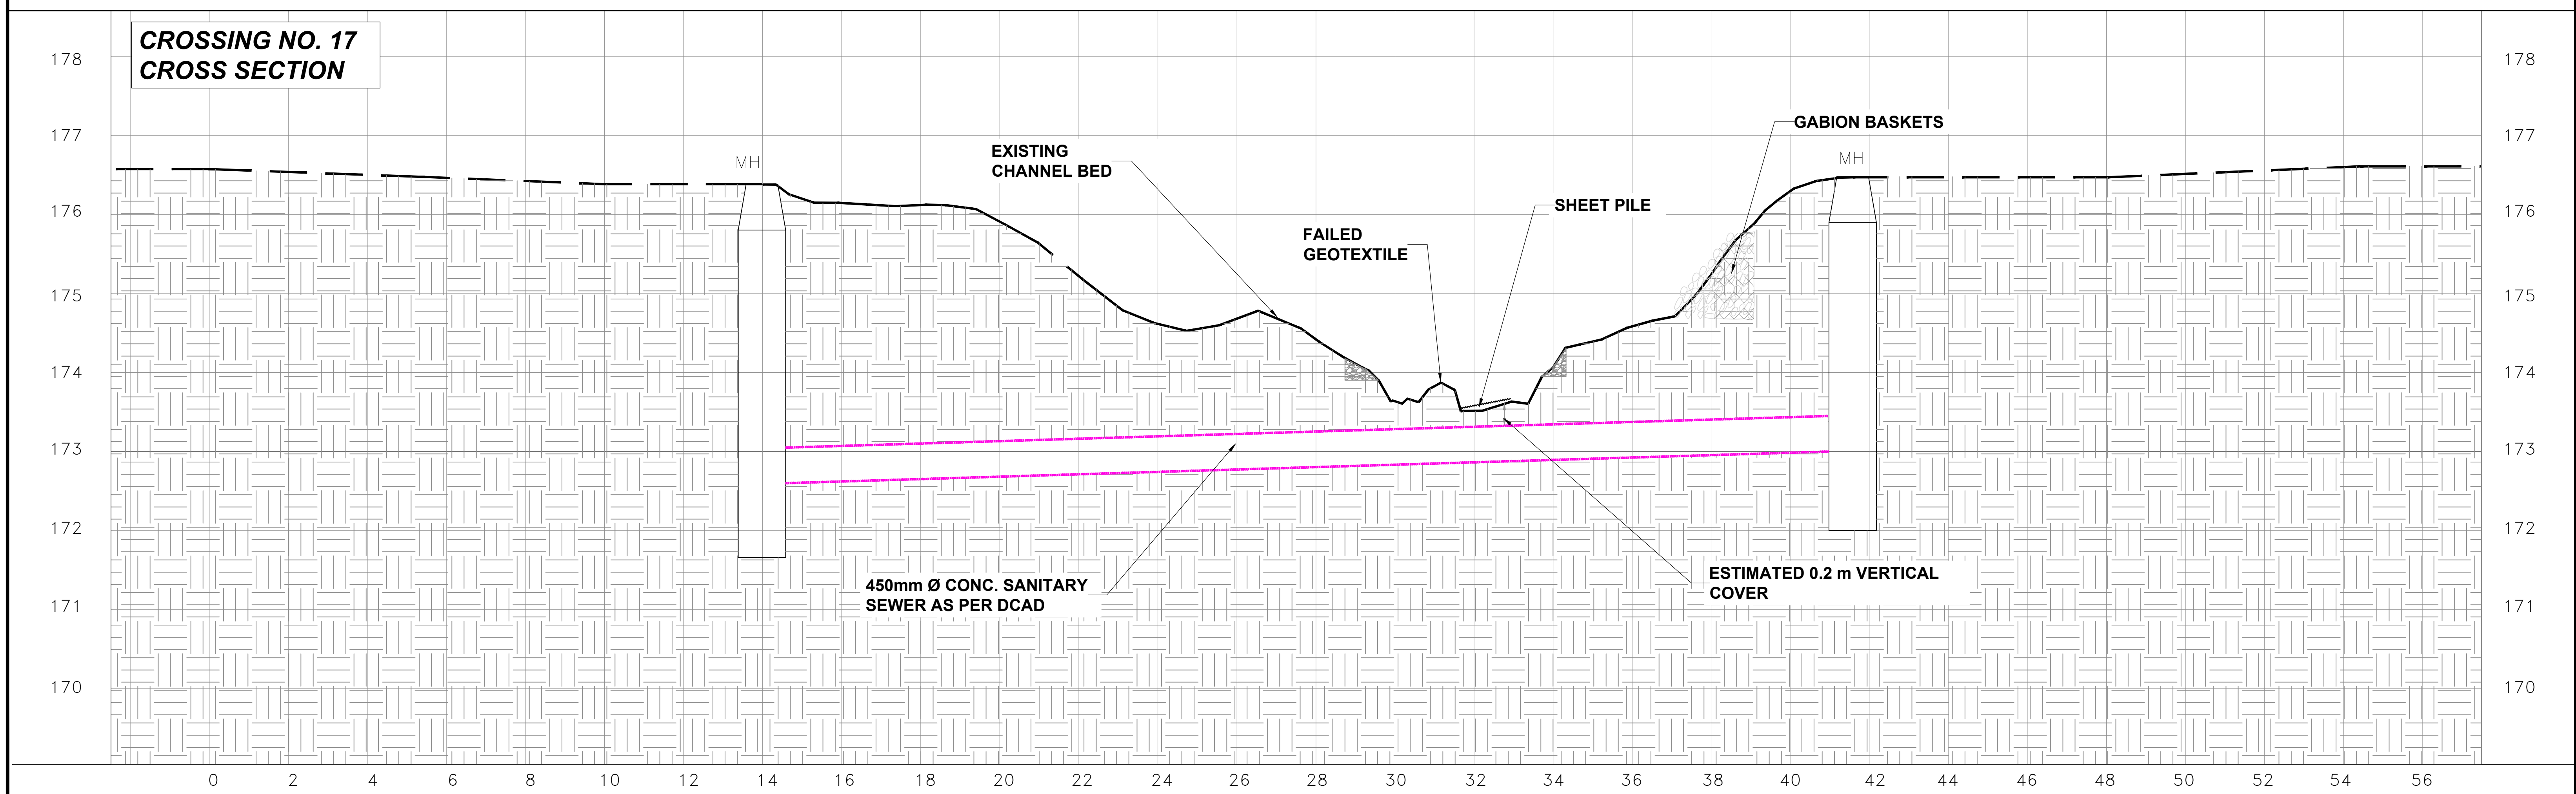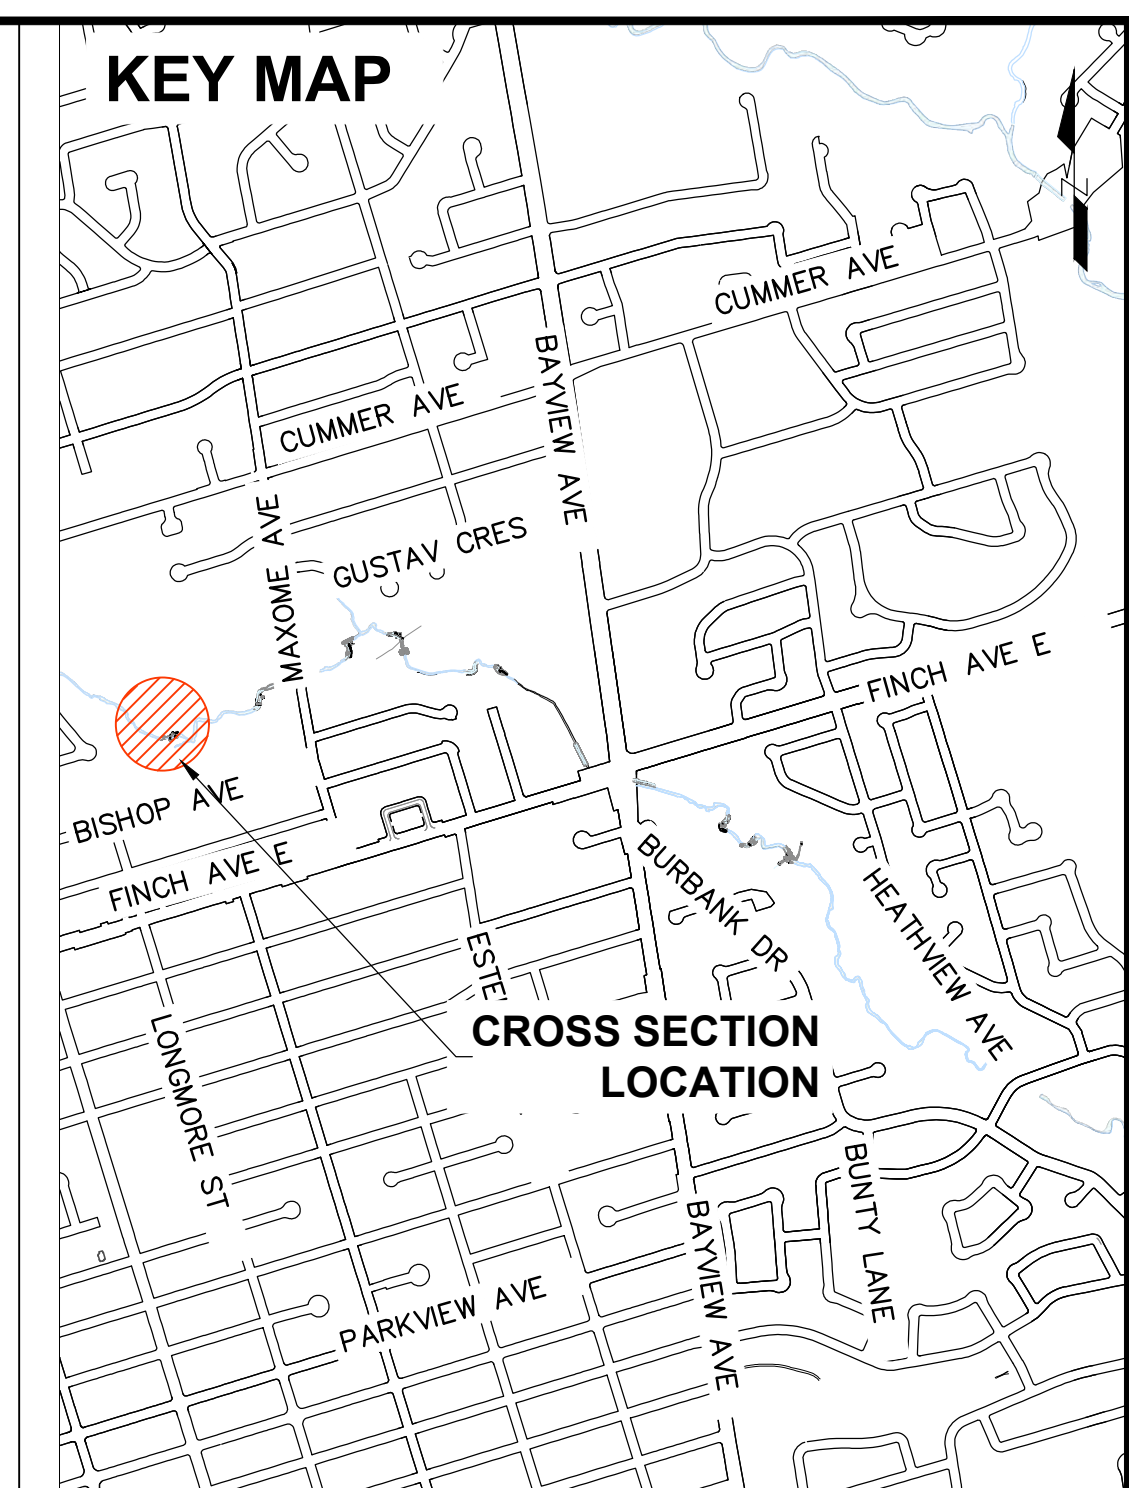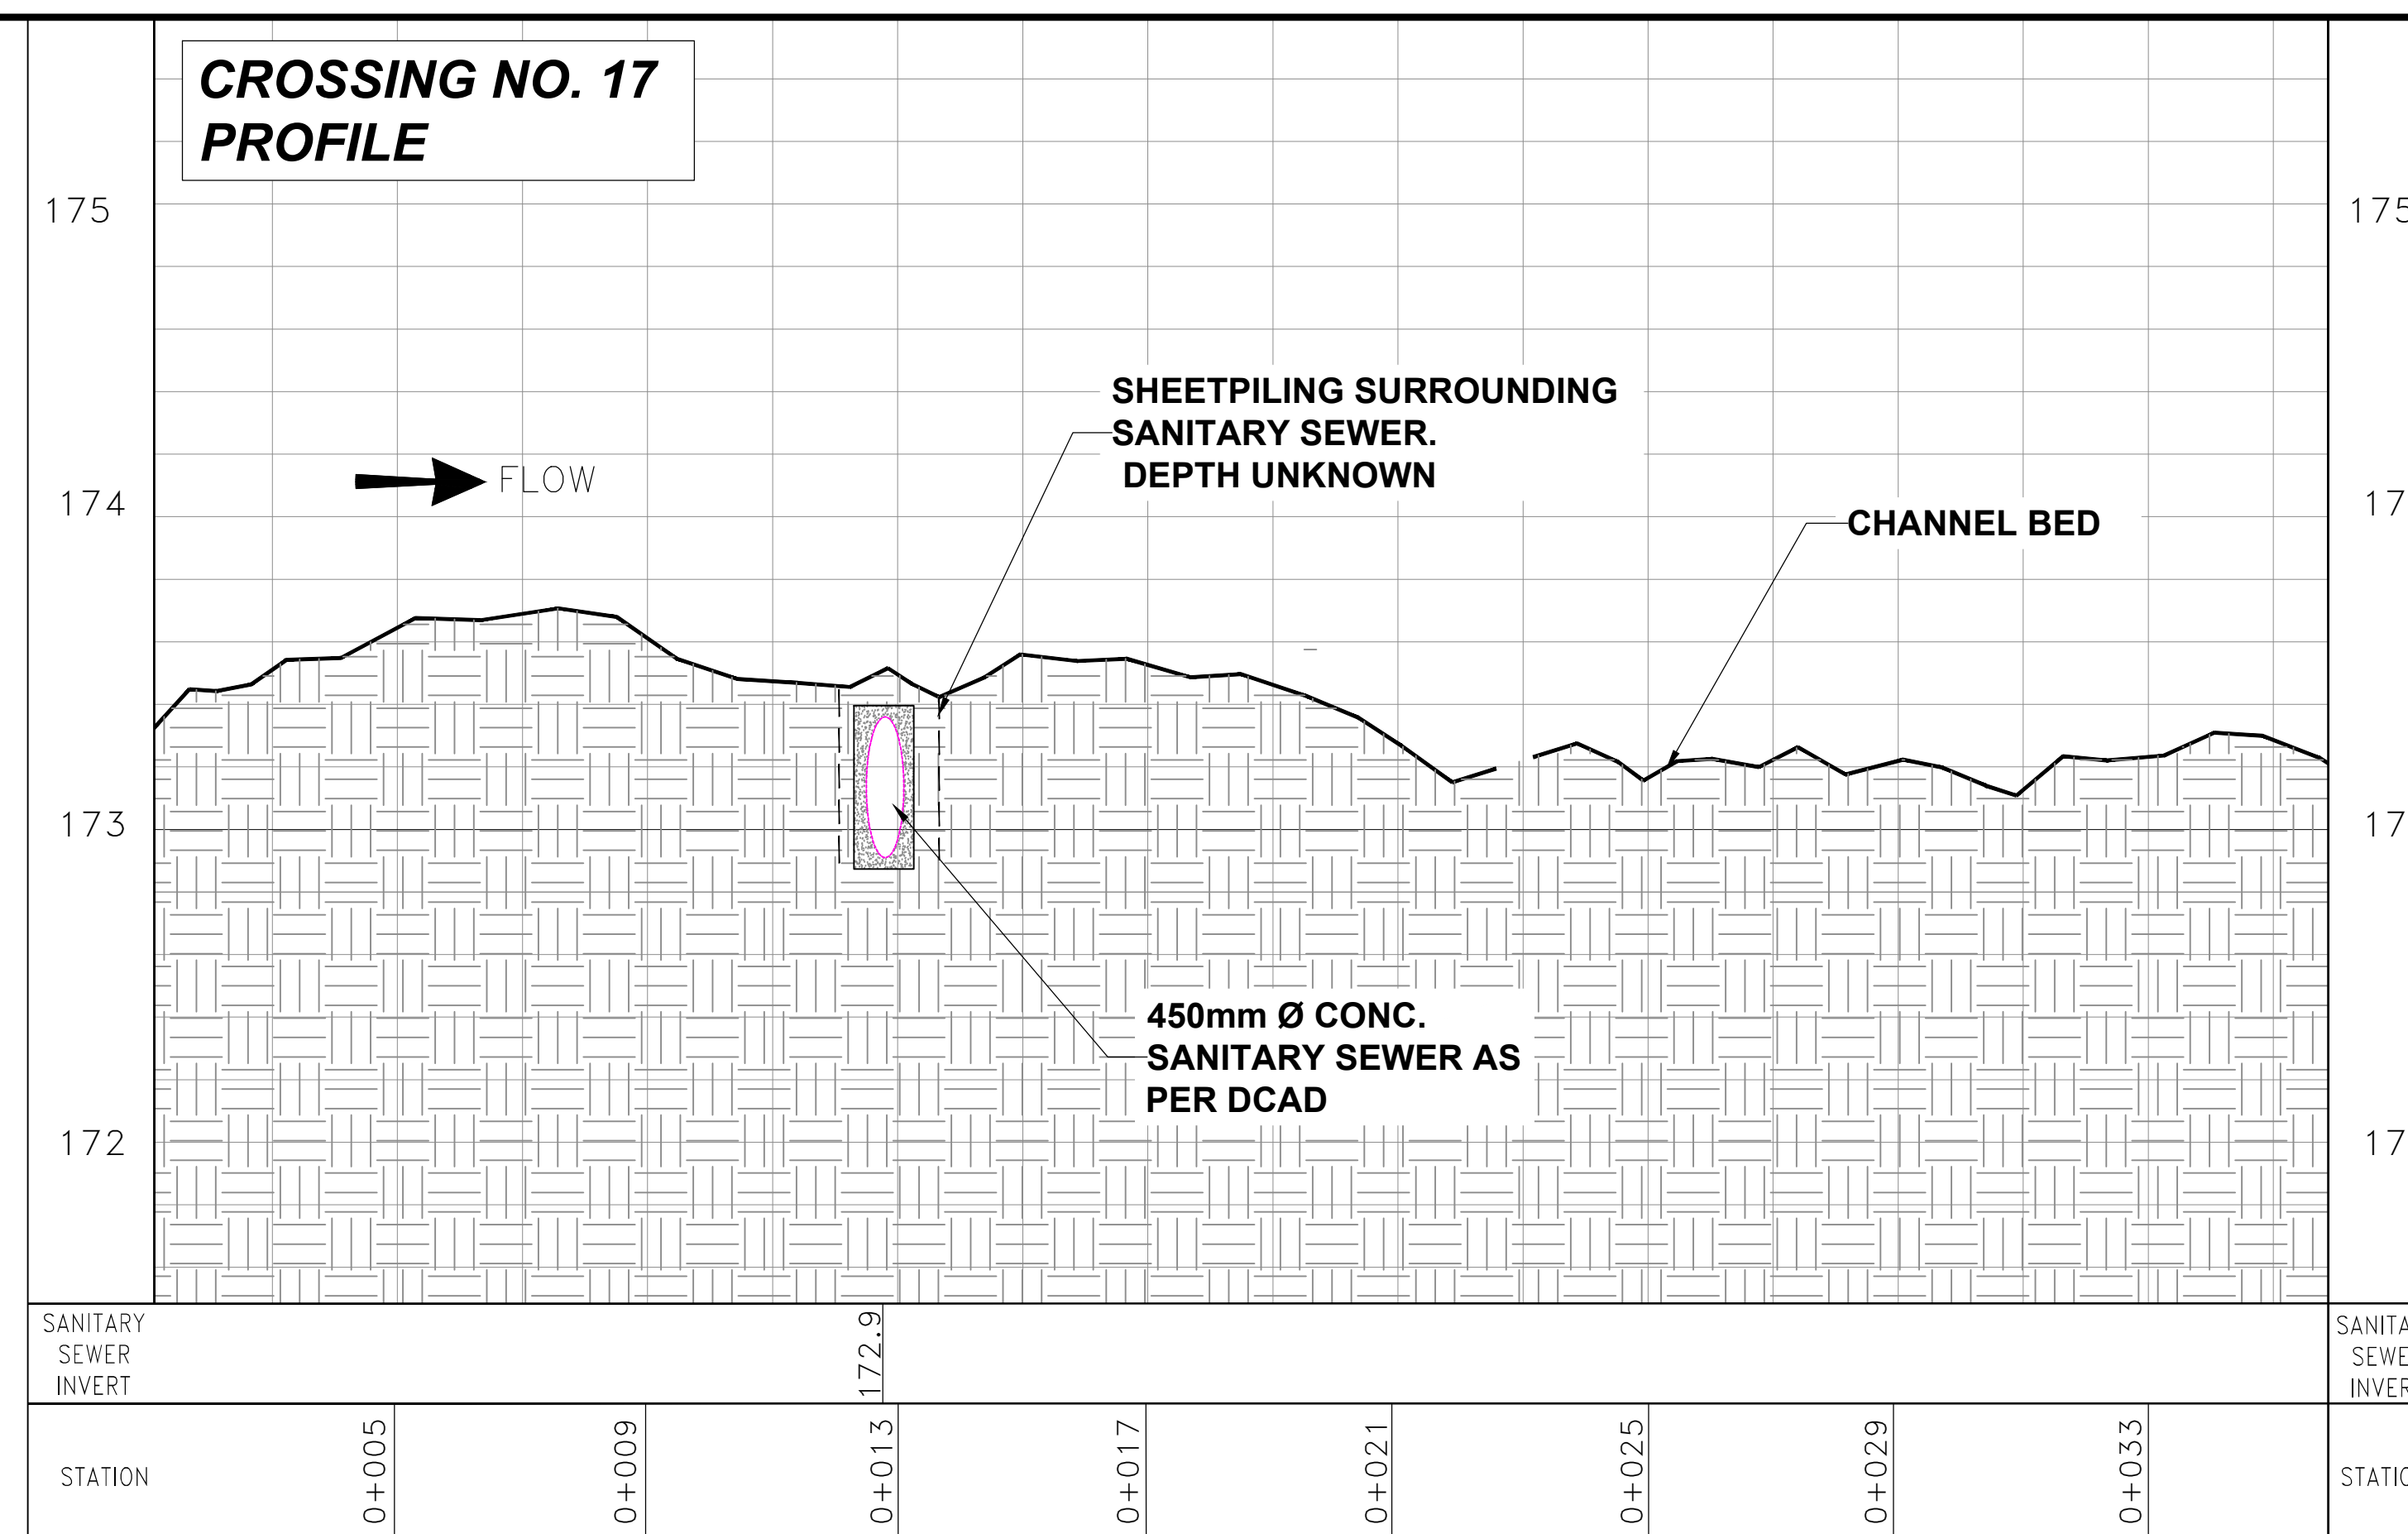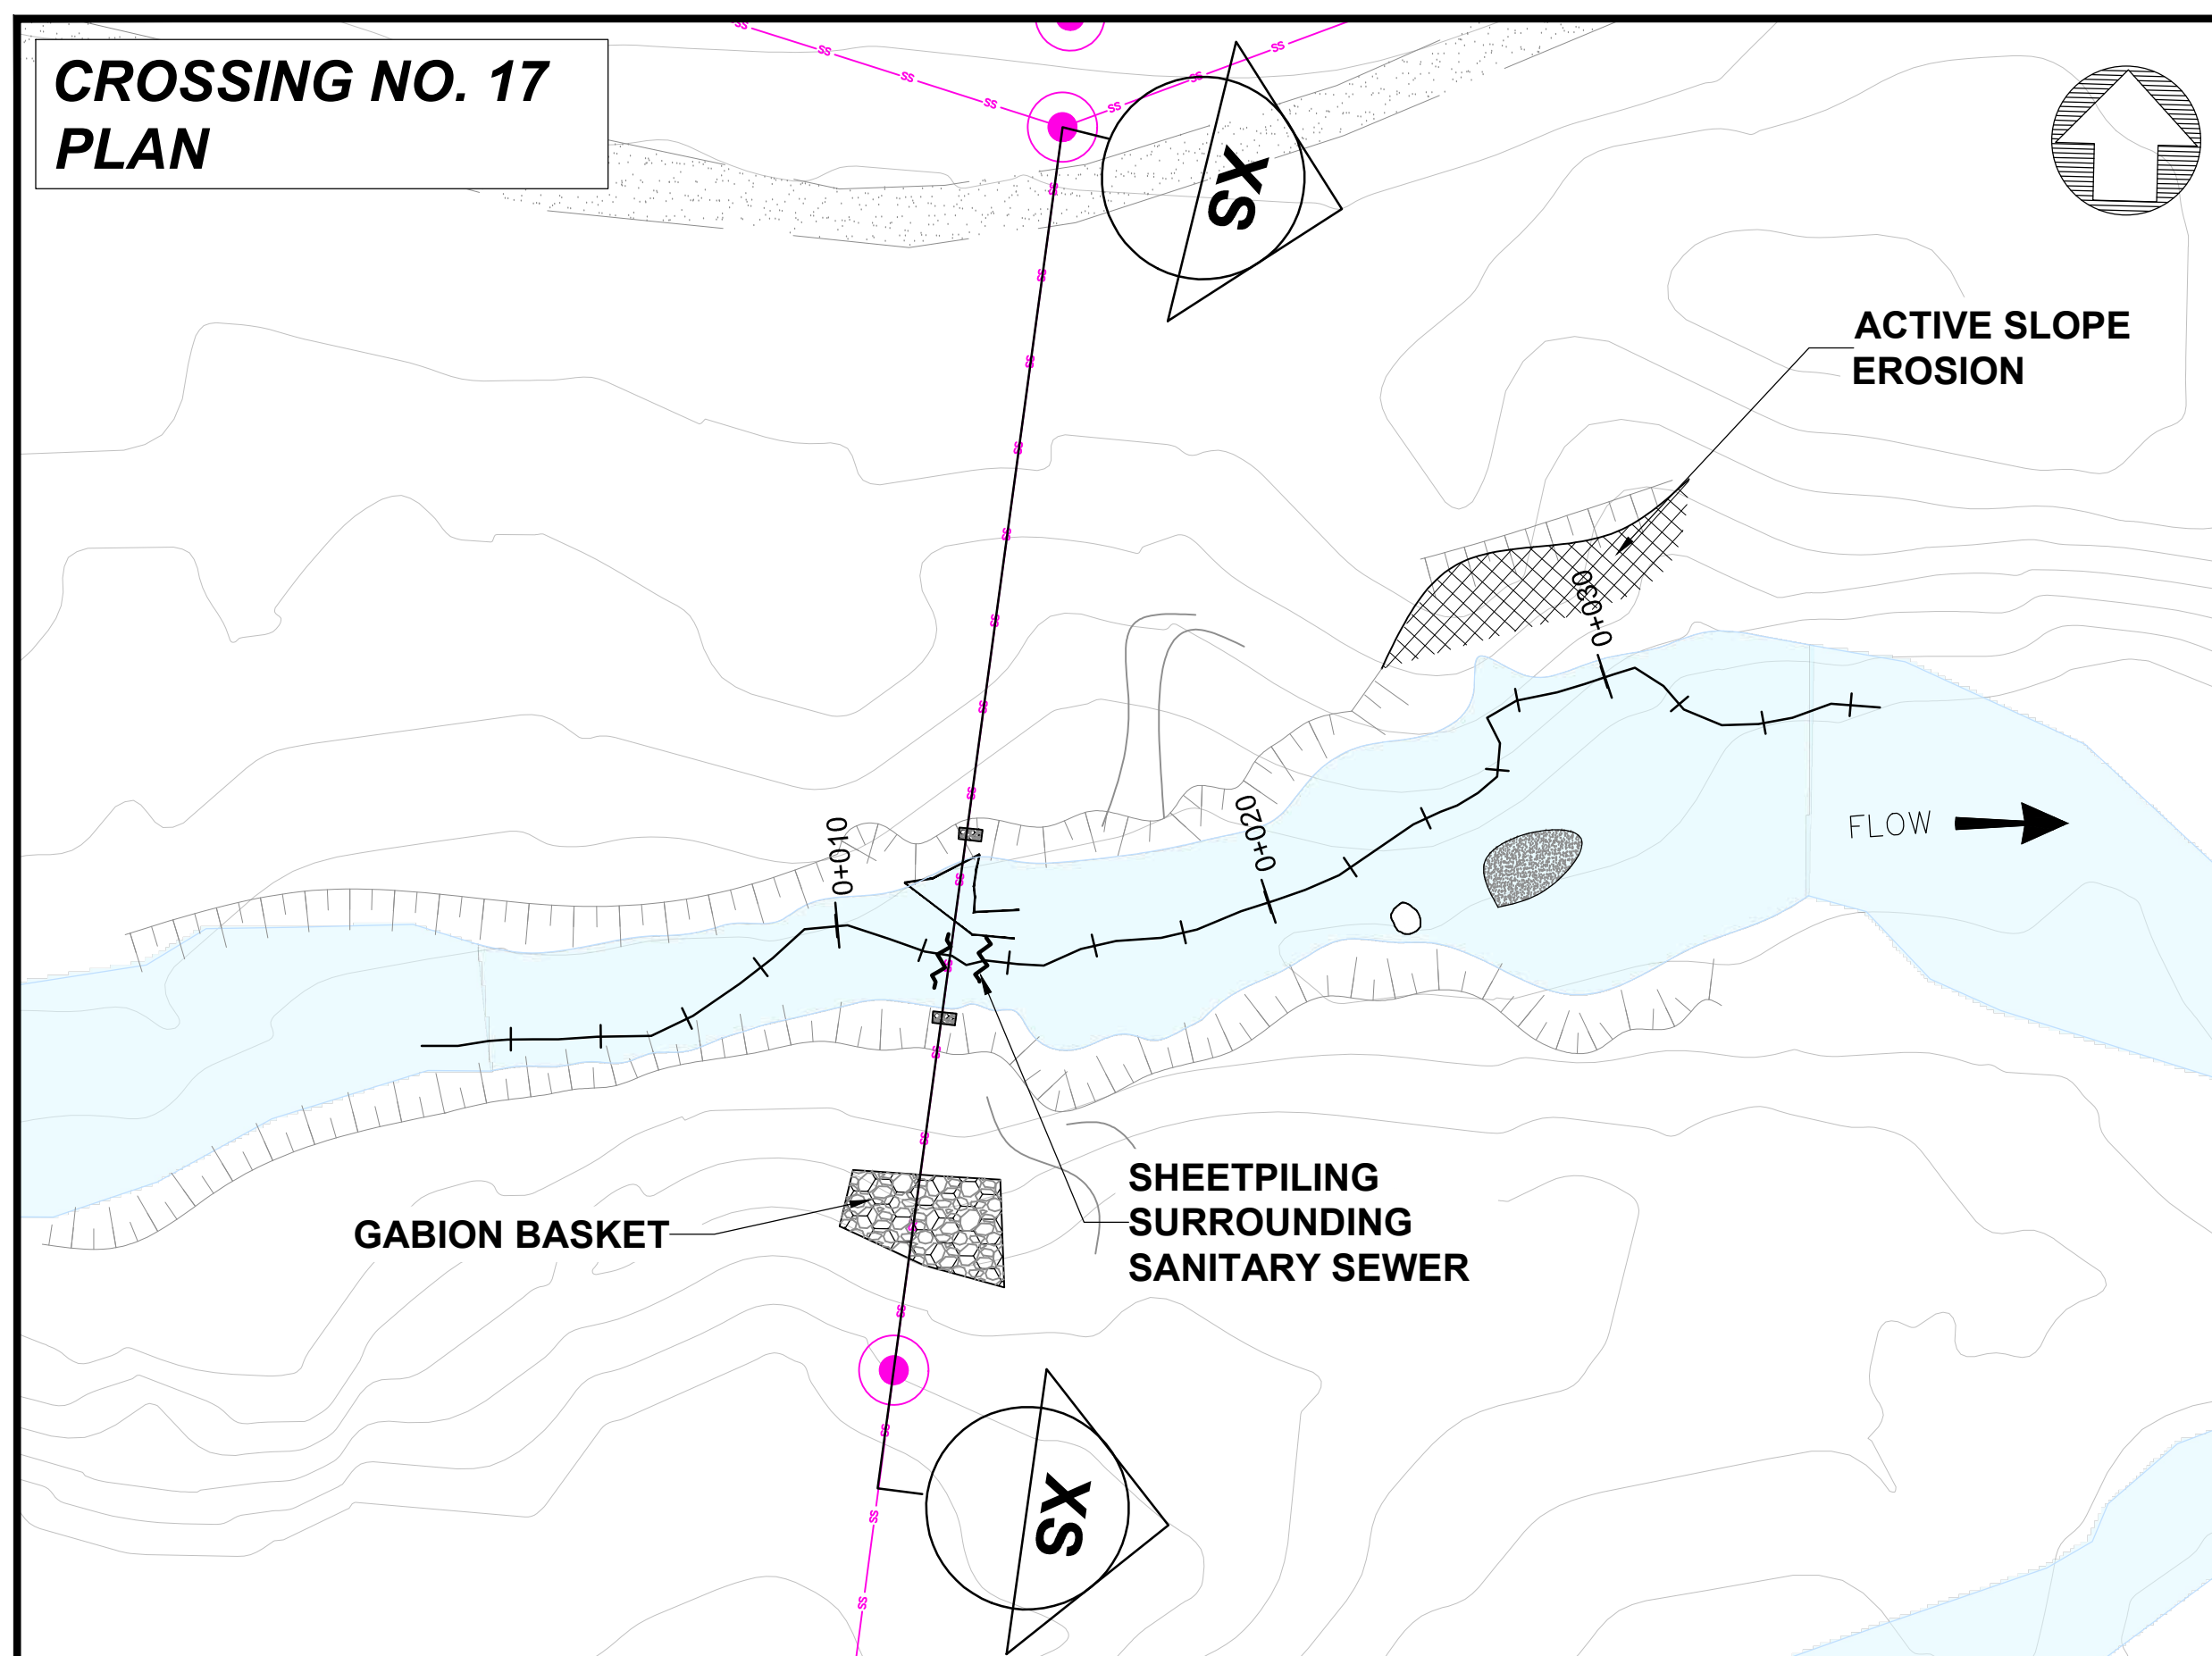


CROSSING NO. 19
PLAN

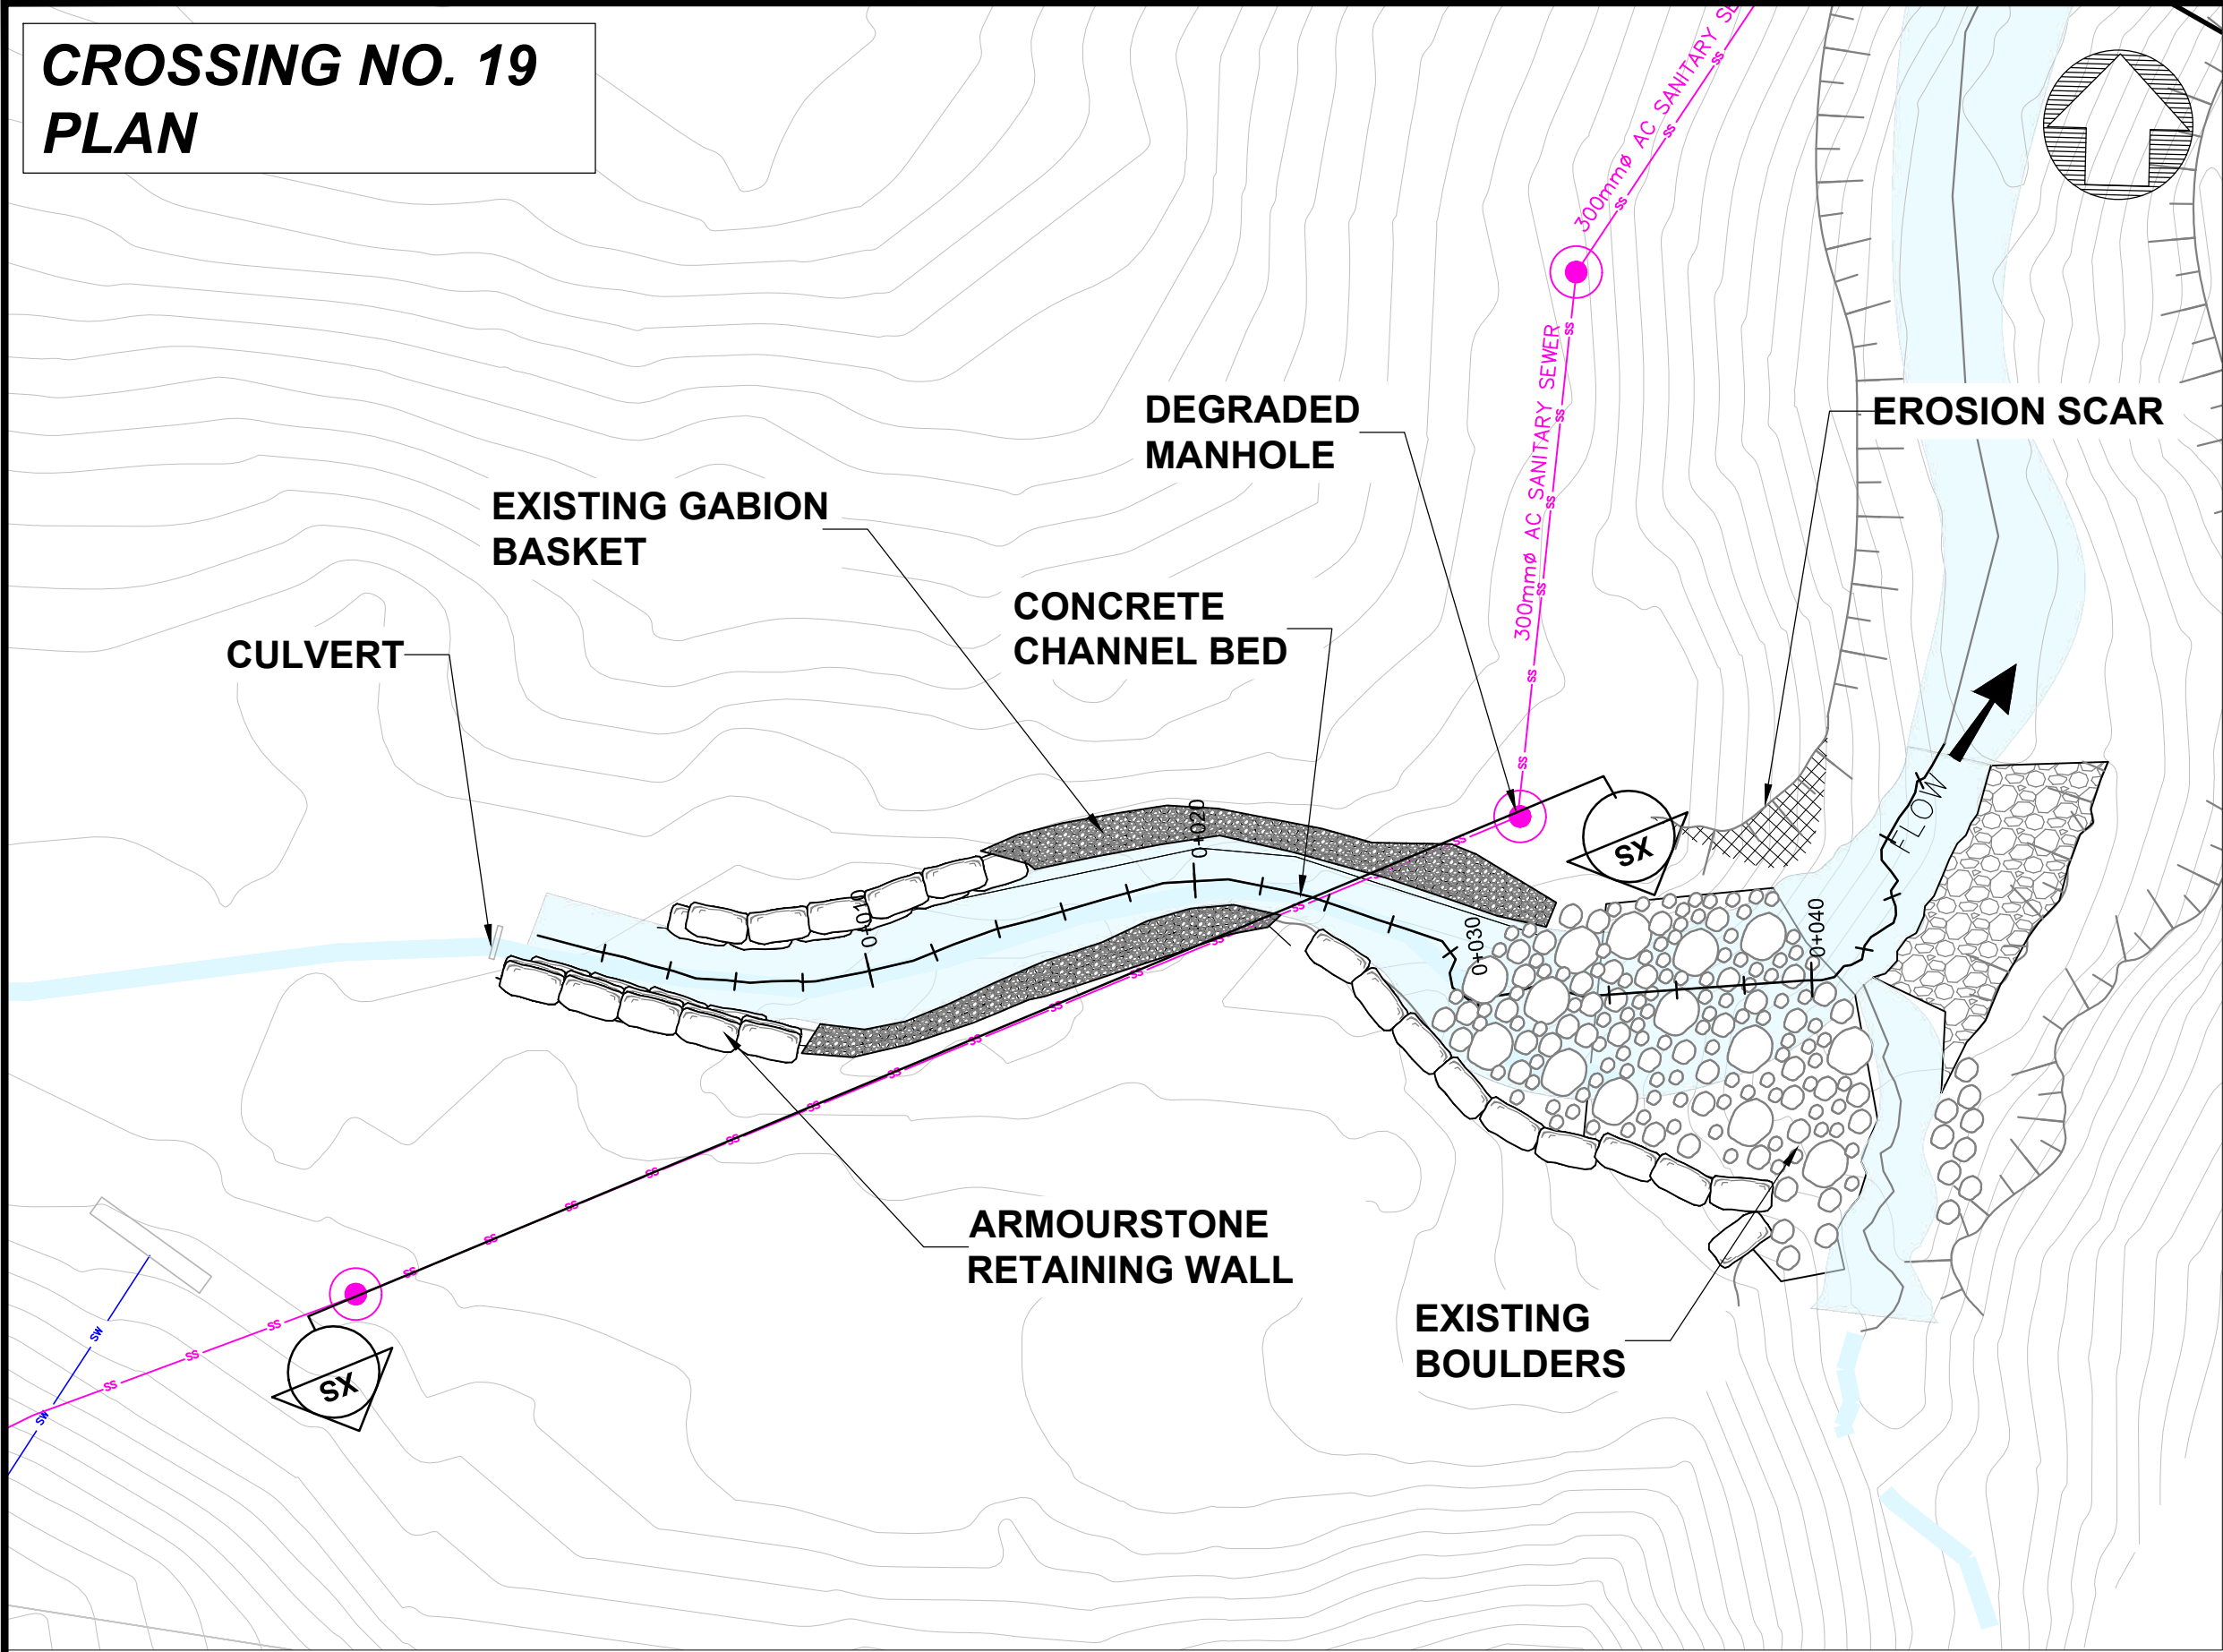

CROSSING NO. 19
PROFILE

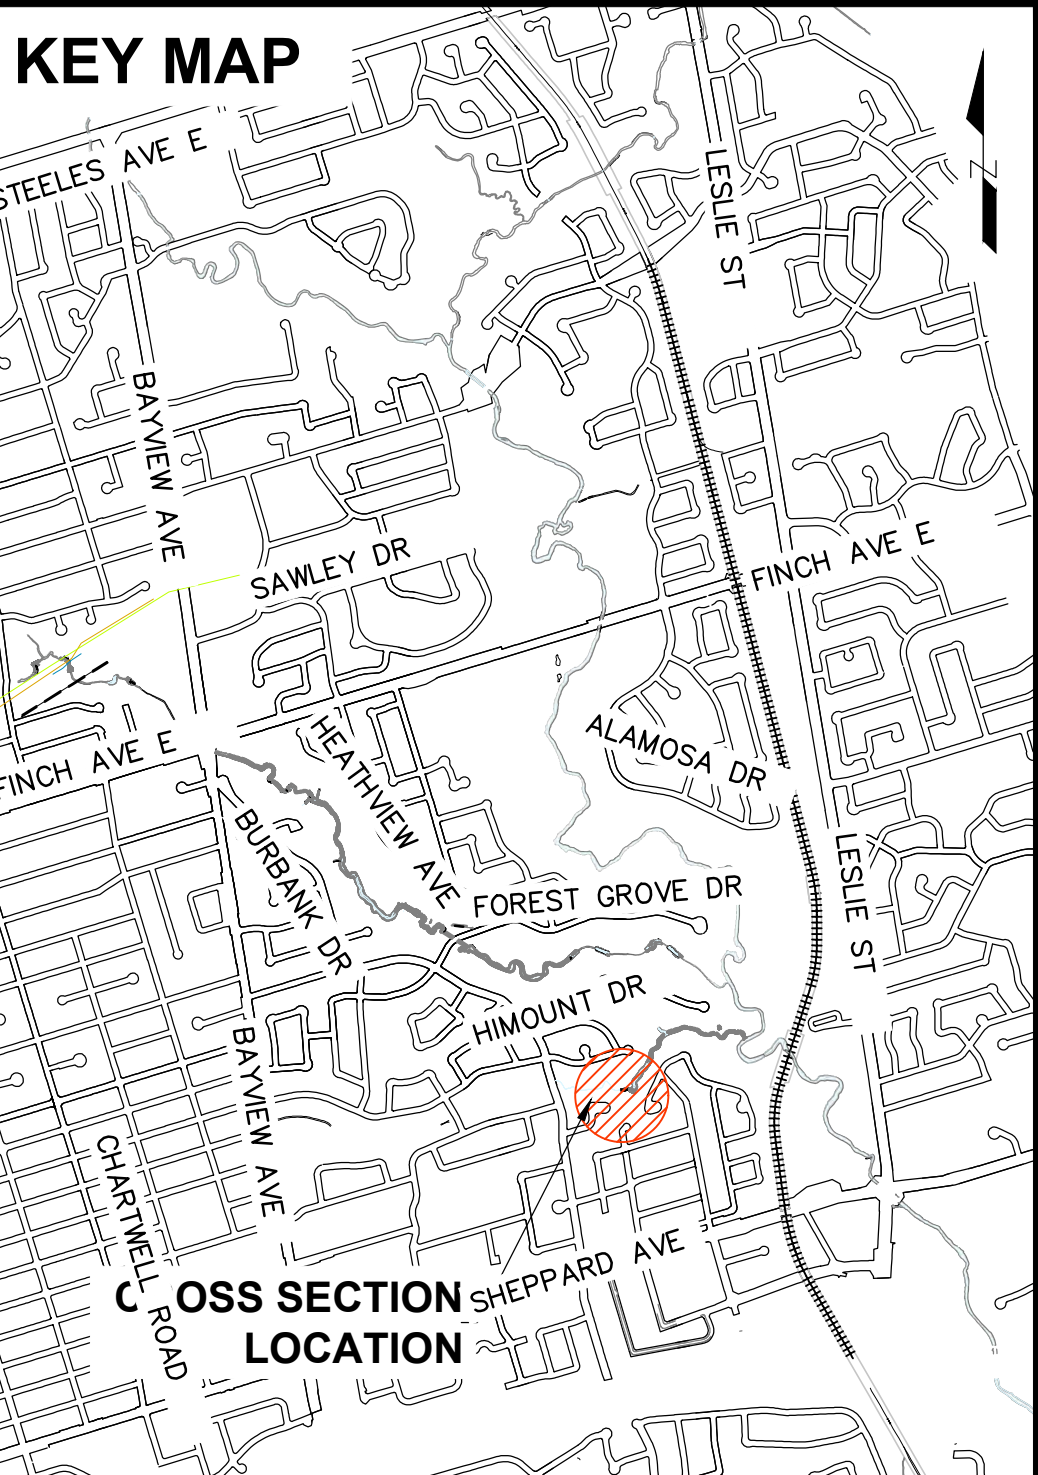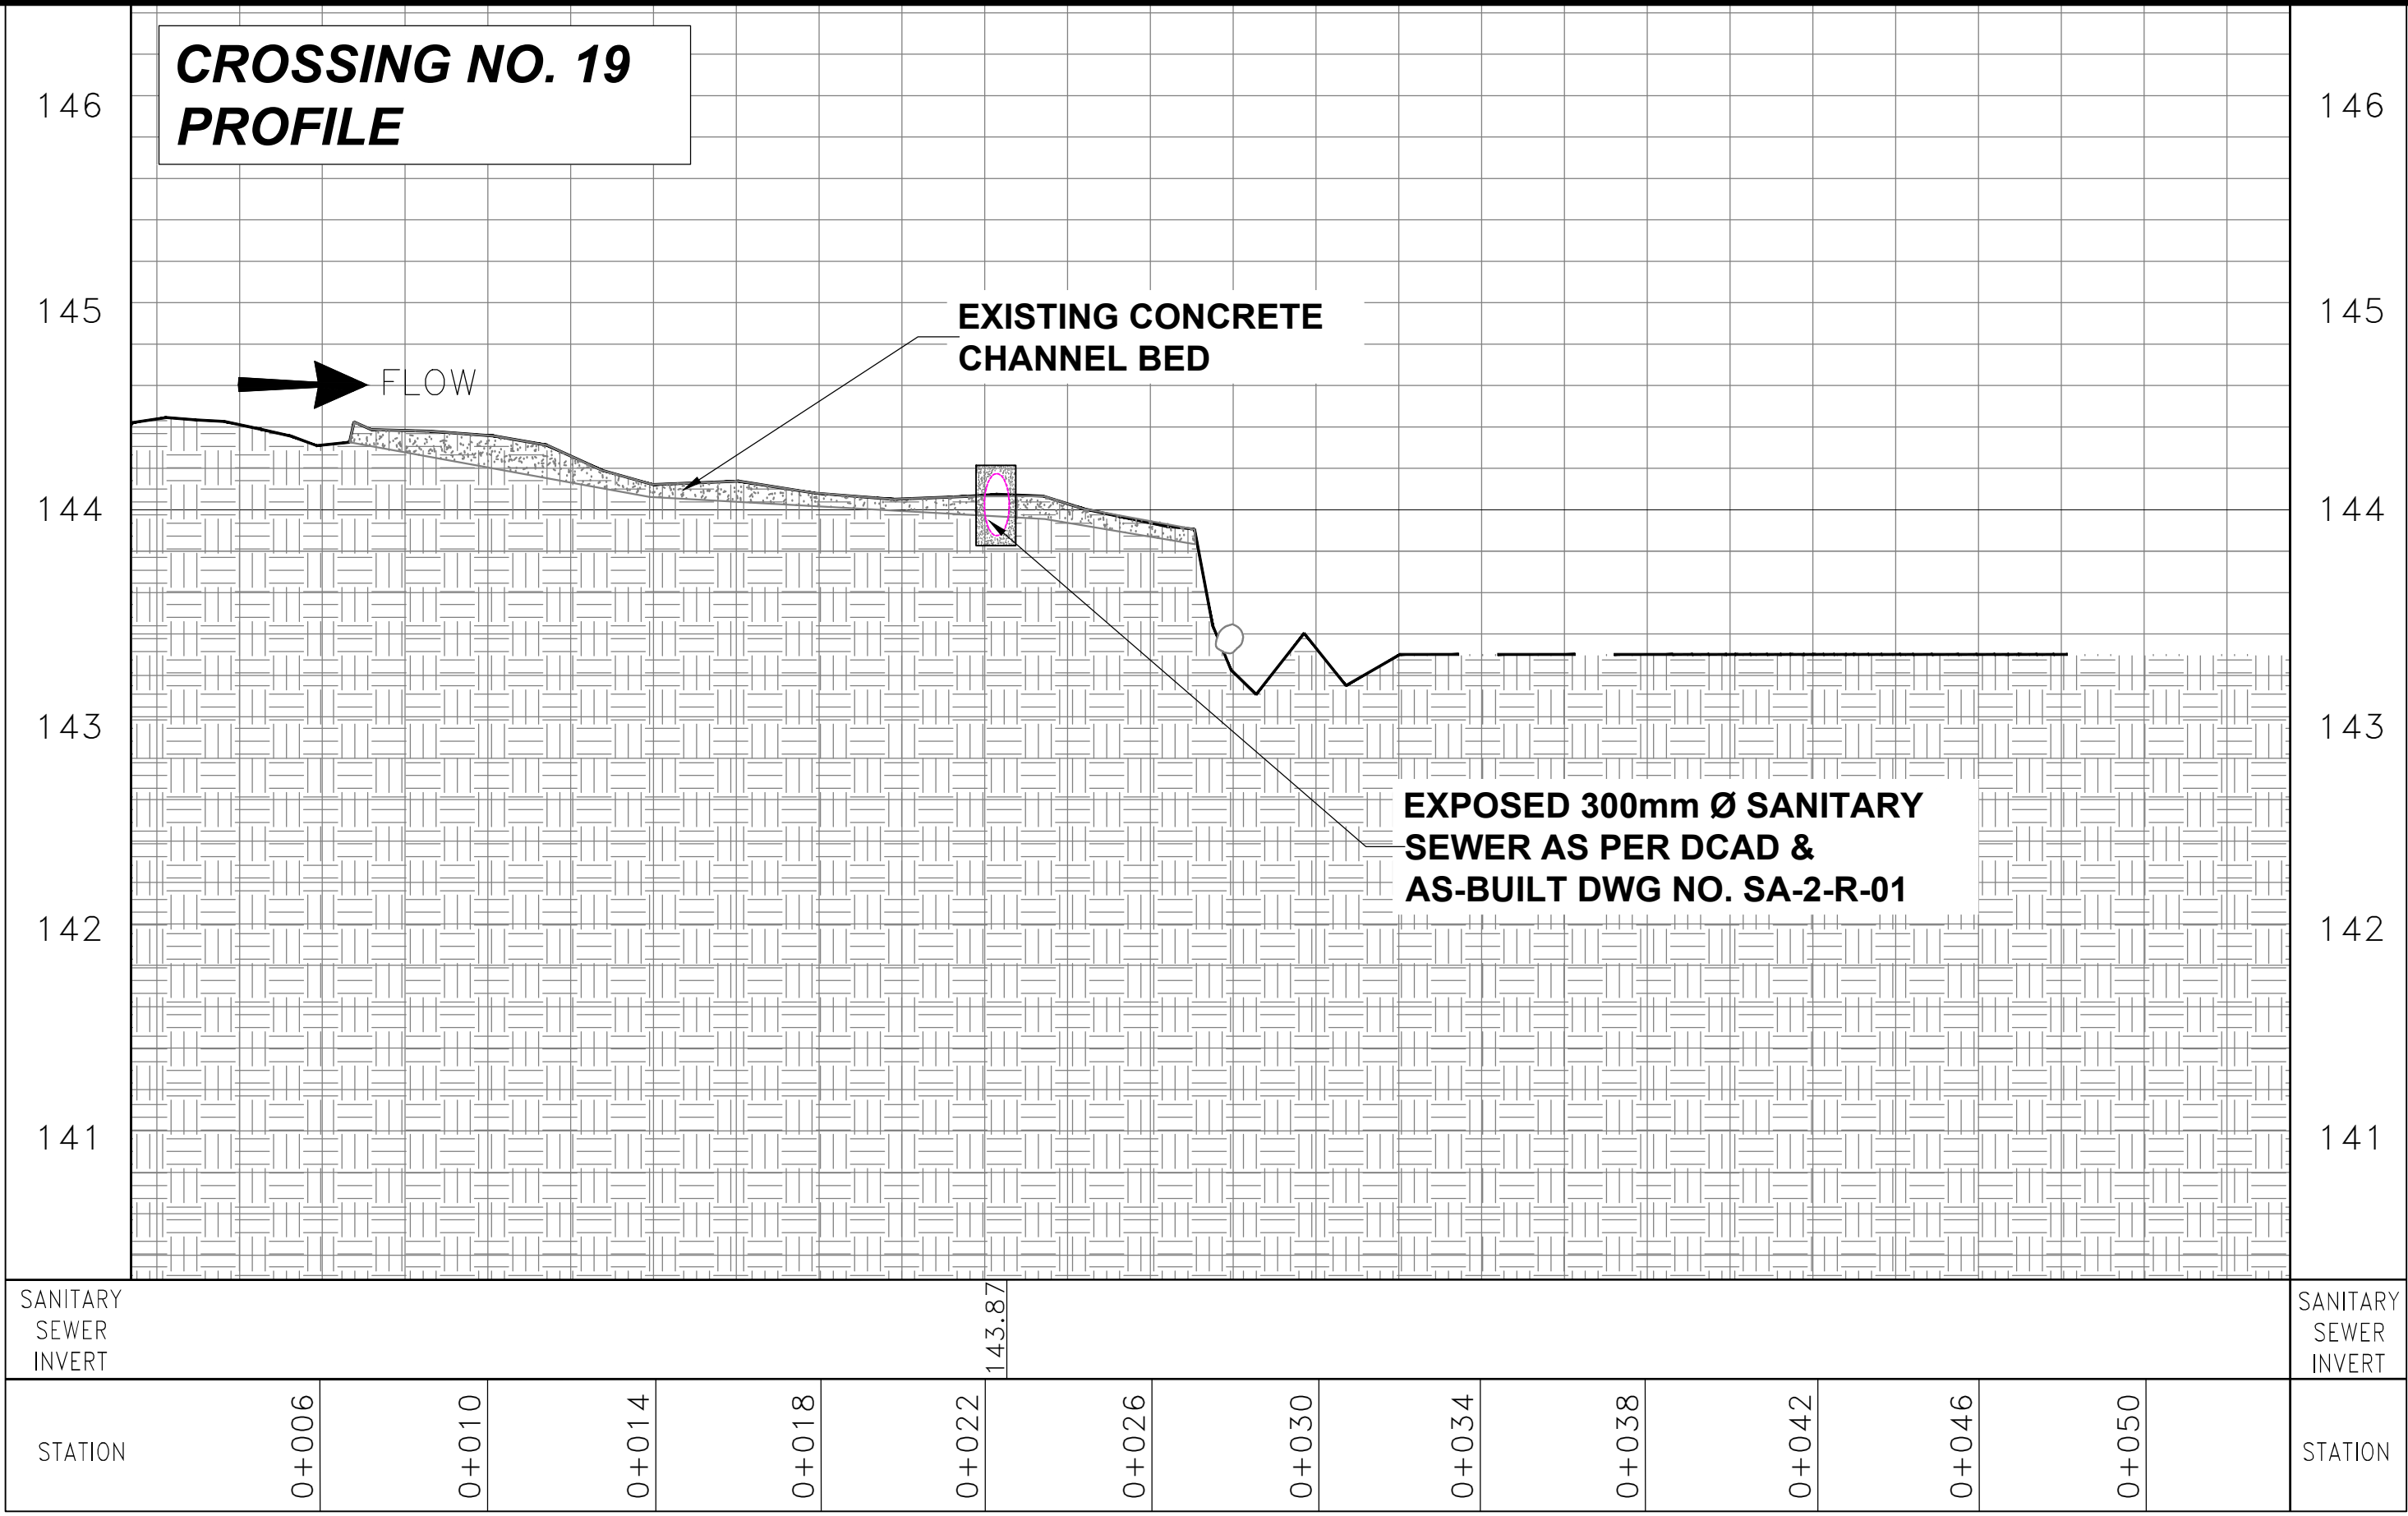

CROSSING NO. 19
CROSS SECTION

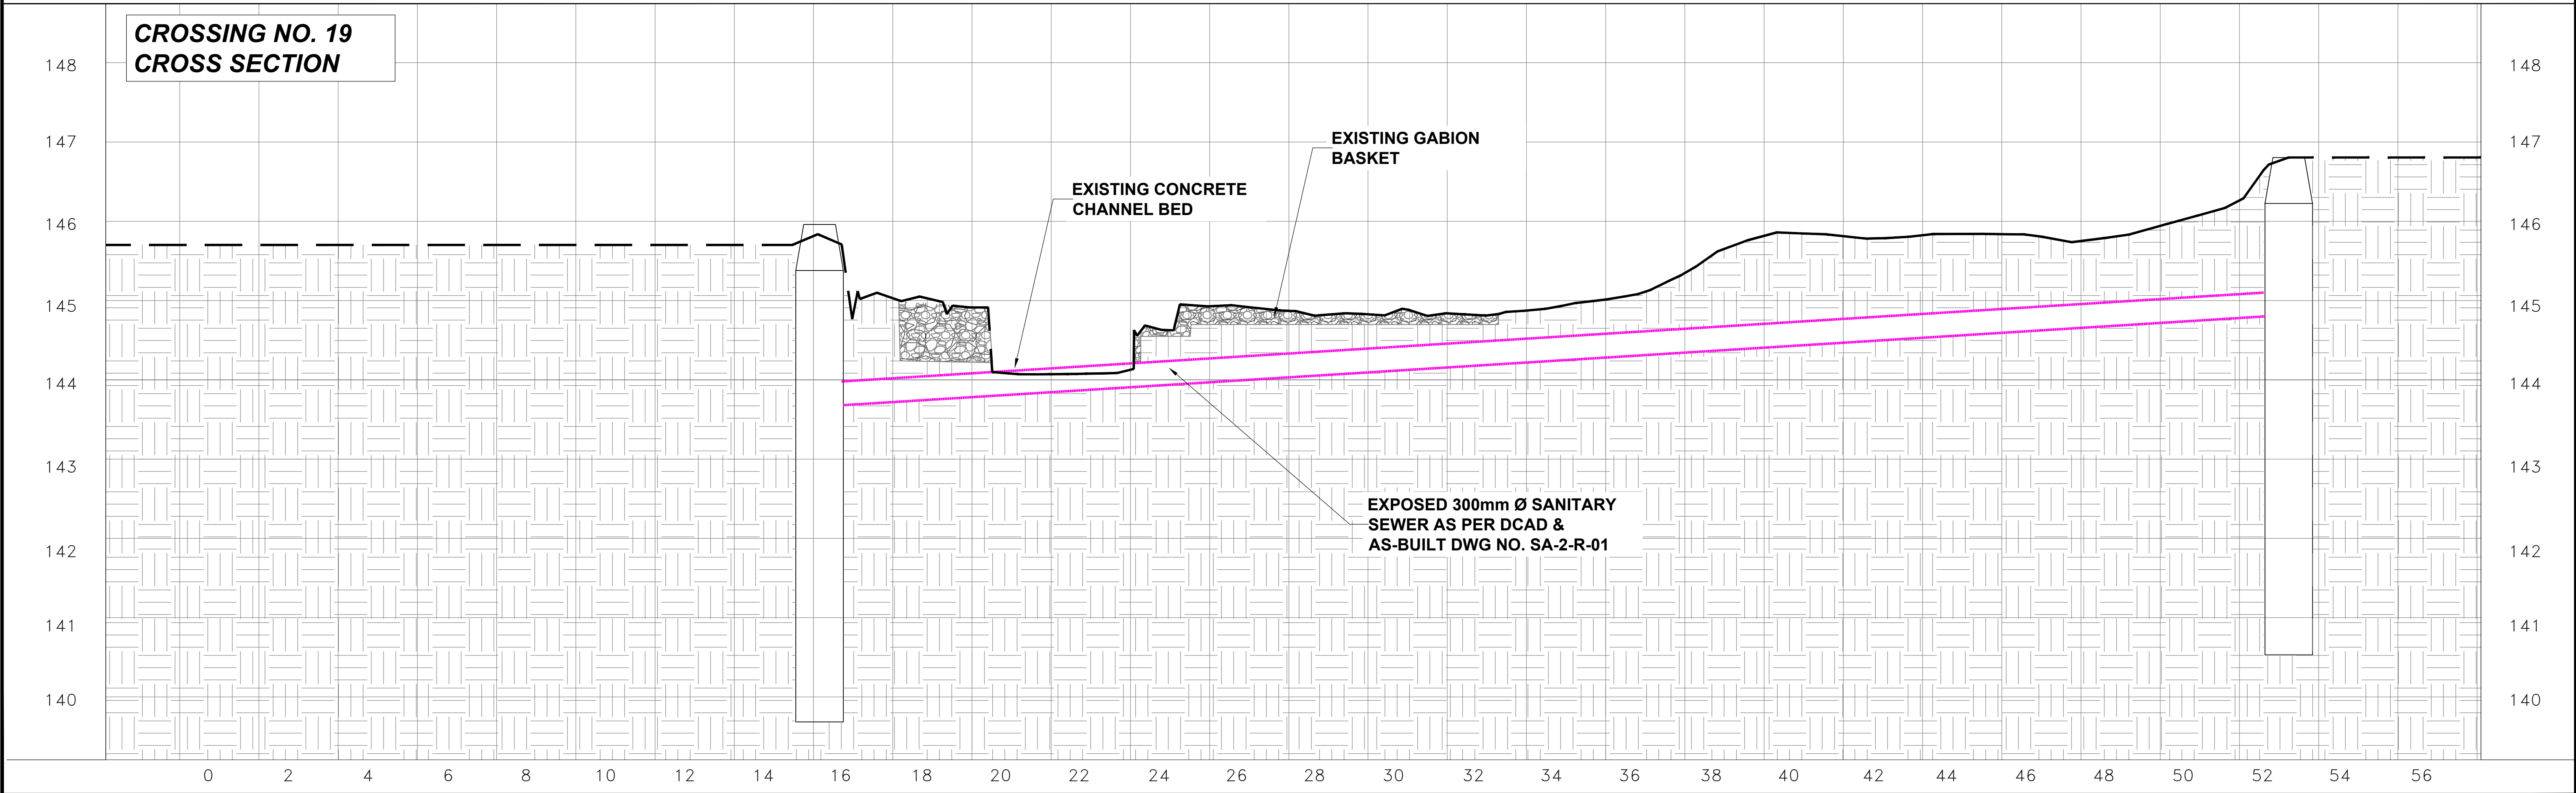

Toronto Water

NEWTONBROOK CREEK GEOMORPHIC SYSTEMS MASTER PLAN

City of Toronto

CROSSING NO. 19 - EXISTING CONDITIONS

DESIGN:	R.A.	DRAFTING:	P.S.	CHECK:	CONTRACT No.
SCALE:	N/A			DRAWING NUMBER:	SHEET No. 1 OF 1
DATE:	24/12/2021				

LEGEND

— SW —	SANITARY SEWER	— CREEK —	— EXISTING TRAIL —
○	SANITARY SEWER MANHOLE	— PROPERTY LINE —	— WATER MAIN —
●	SANITARY SEWER MANHOLE	— OUTFALL —	