


**LEGEND:**

	PROPOSED ROAD PLAN
	PROPOSED R.O.W.
	PAVEMENT
	GREEN INFRASTRUCTURE & FURNISHING ZONE
	SIDEWALK
	CYCLE TRACK
	MUP
	MEDIAN
	CONCRETE
	PROTECTED INTERSECTION ELEMENTS
	TRUCK APRON

**GENERAL NOTES:**

1. ALL DRIVEWAYS WILL BE DESIGNED AT A LATER STAGE.

**DRAFT DESIGN - TO BE REFINED**

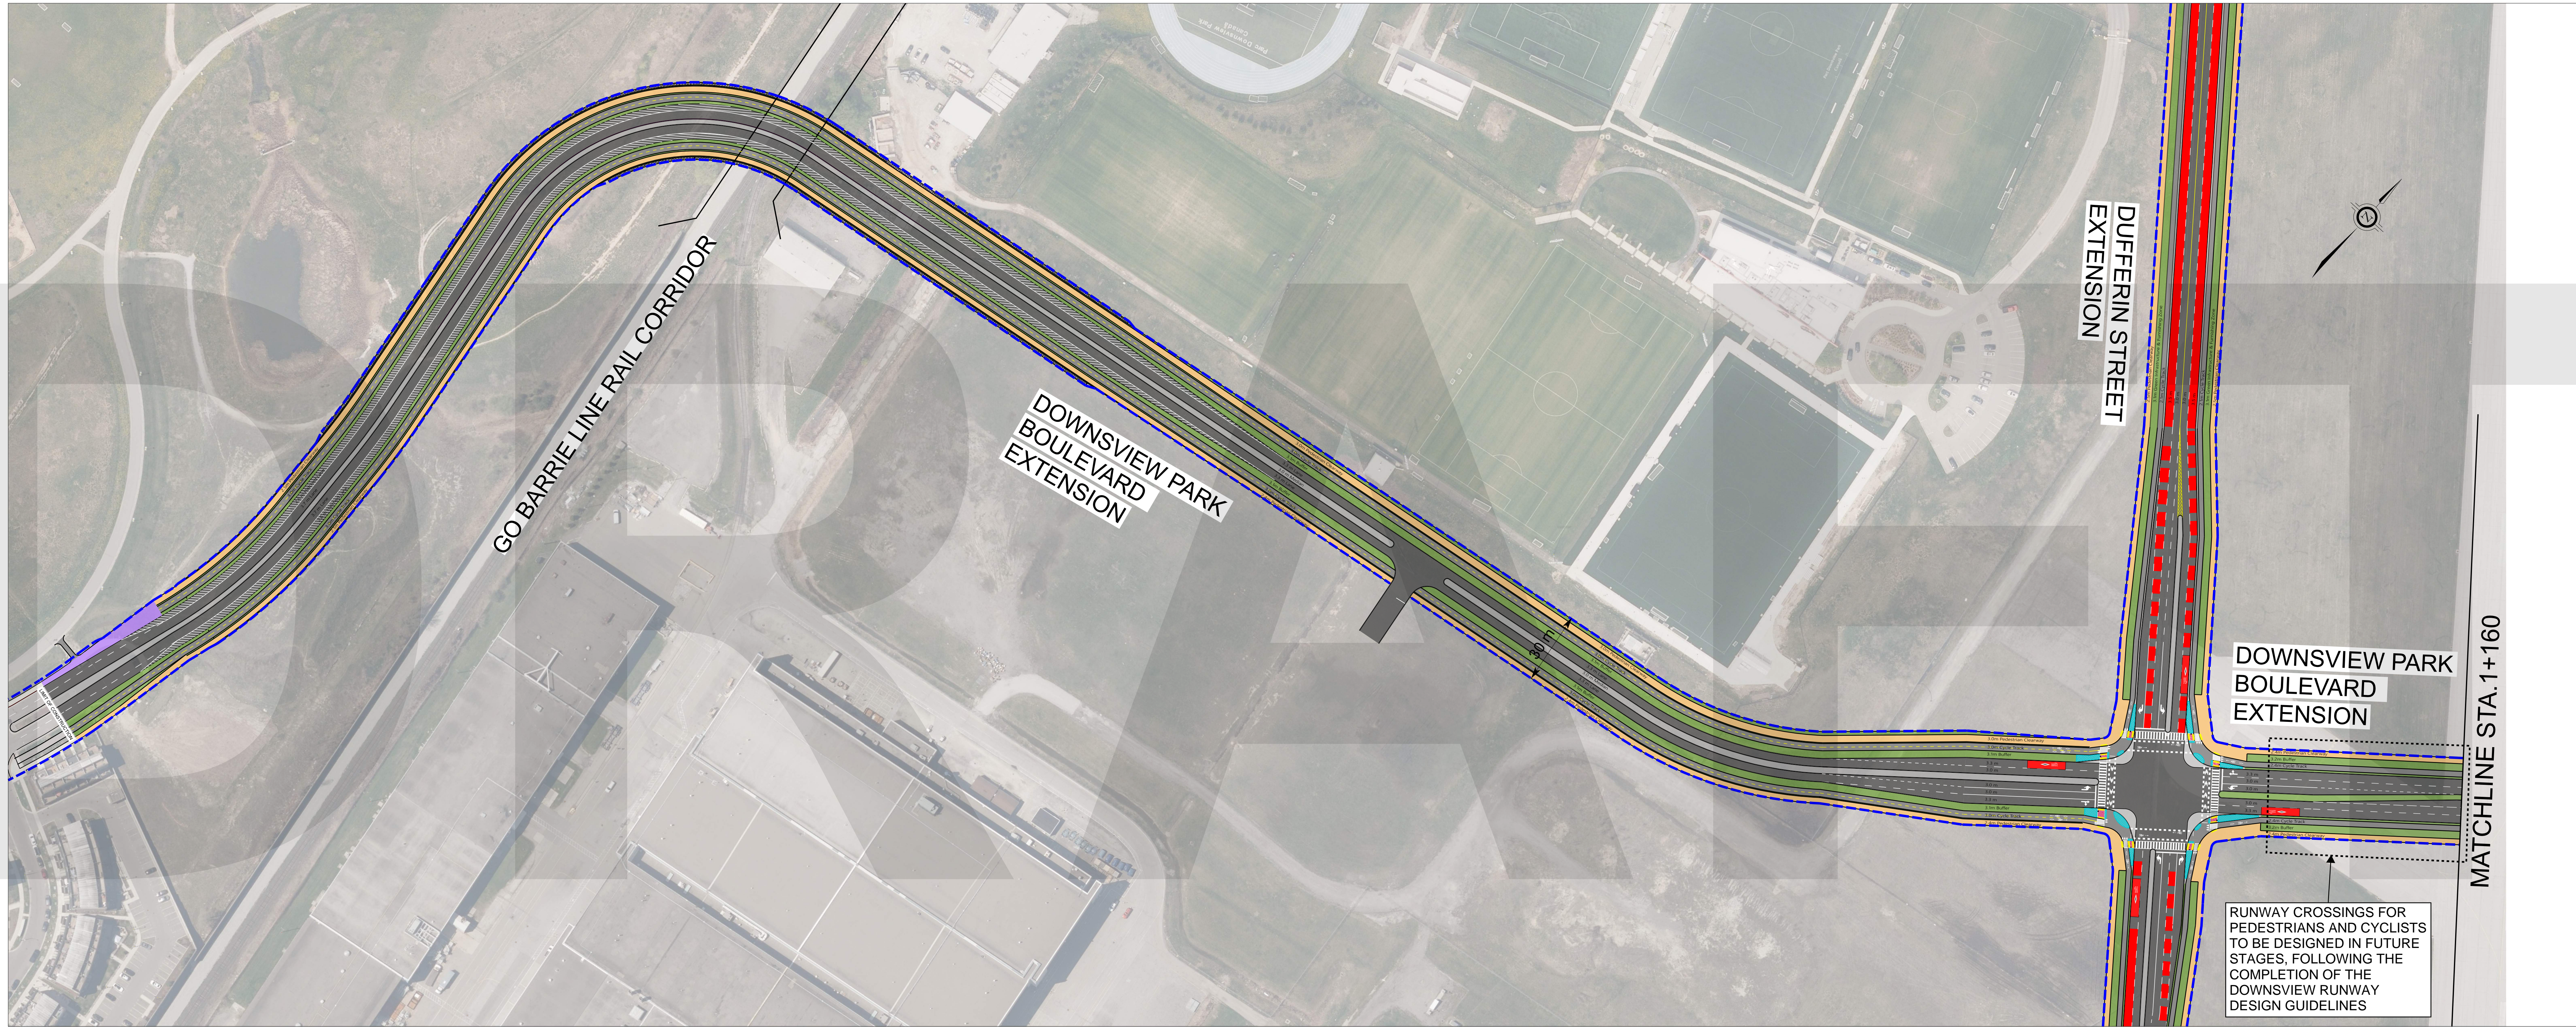

**LEGEND:**

	PROPOSED ROAD PLAN
	PROPOSED R.O.W.
	PAVEMENT
	GREEN INFRASTRUCTURE & FURNISHING ZONE
	SIDEWALK
	CYCLE TRACK
	MUP
	MEDIAN
	CONCRETE
	PROTECTED INTERSECTION ELEMENTS
	TRUCK APRON

**GENERAL NOTES:**

1. ALL DRIVEWAYS WILL BE DESIGNED AT A LATER STAGE.

**DRAFT DESIGN - TO BE REFINED**