


LEGEND:

	PROPOSED ROAD PLAN
	PROPOSED R.O.W.
	PAVEMENT
	GREEN INFRASTRUCTURE & FURNISHING ZONE
	SIDEWALK
	CYCLE TRACK
	MUP
	MEDIAN
	CONCRETE
	PROTECTED INTERSECTION ELEMENTS
	TRUCK APRON

GENERAL NOTES:

1. ALL DRIVEWAYS WILL BE DESIGNED AT A LATER STAGE.

DRAFT DESIGN - TO BE REFINED

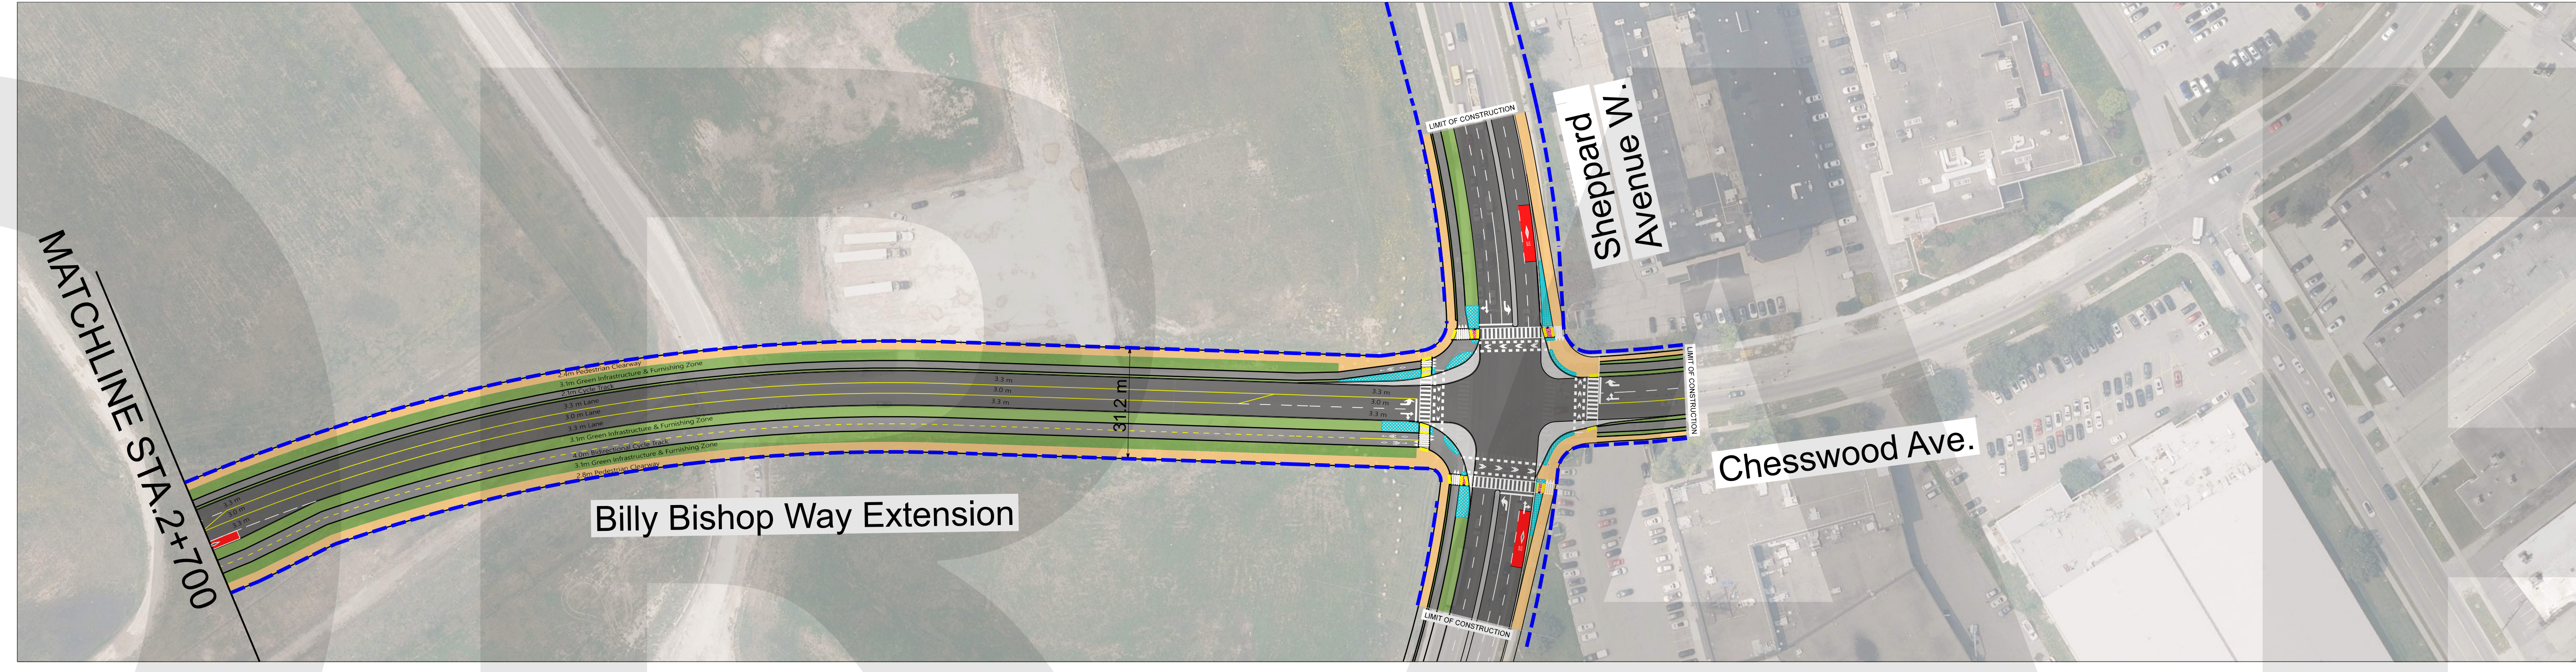

LEGEND:

	PROPOSED ROAD PLAN
	PROPOSED R.O.W.
	PAVEMENT
	GREEN INFRASTRUCTURE & FURNISHING ZONE
	SIDEWALK
	CYCLE TRACK
	MUP
	MEDIAN
	CONCRETE
	PROTECTED INTERSECTION ELEMENTS
	TRUCK APRON

GENERAL NOTES:

1. ALL DRIVEWAYS WILL BE DESIGNED AT A LATER STAGE.

DRAFT DESIGN - TO BE REFINED