


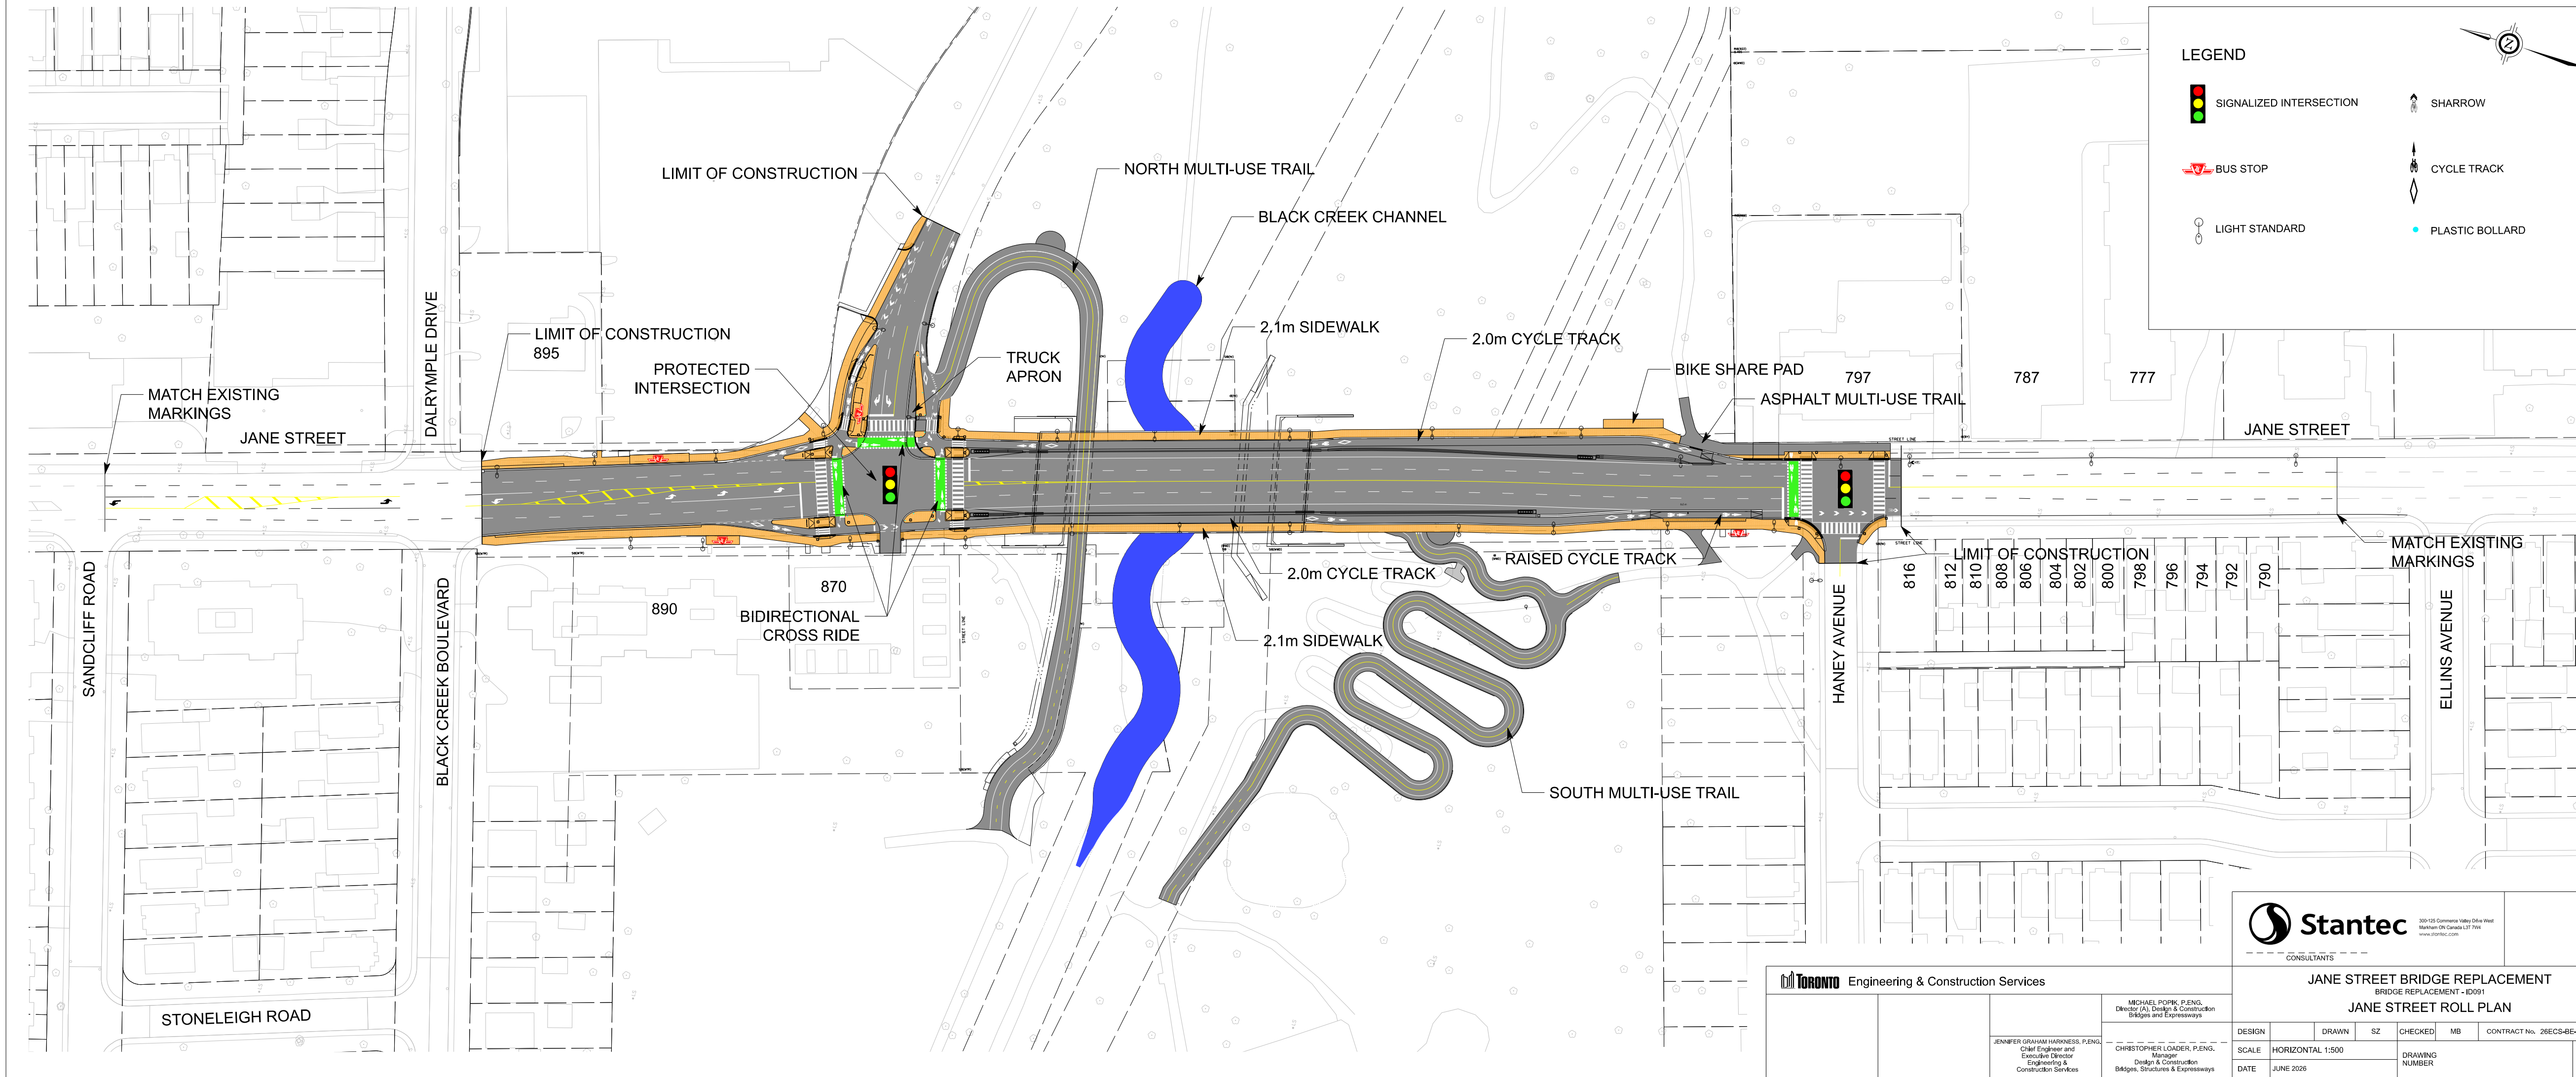

LEGEND

 SIGNALIZED INTERSECTION

 BUS STOP

 LIGHT STANDARD

 SHARROW

 CYCLE TRACK

 PLASTIC BOLLARD

 **Stantec**

300-125 Commerce Valley Drive West
Markham ON Canada L3T 7W6
www.stantec.com

JANE STREET BRIDGE REPLACEMENT									
BRIDGE REPLACEMENT - ID091									
JANE STREET ROLL PLAN									
DESIGN		DRAWN	SZ	CHECKED	MB	CONTRACT No. 26ECS-BE-16SB			
SCALE	HORIZONTAL 1:500			DRAWING NUMBER		SHEET 1			
DATE	JUNE 2026								

 **Engineering & Construction Services**

JENNIFER GRAHAM HARKNESS, P.ENG.
Chief Engineer and
Executive Director
Engineering &
Construction Services

MICHAEL POPK, P.ENG.
Director (A), Design & Construction
Bridges and Expressways

CHRISTOPHER LOADER, P.ENG.
Design & Construction
Bridges, Structures & Expressways